




1 EXISTING ELEVATION 01
Scale: 1:25

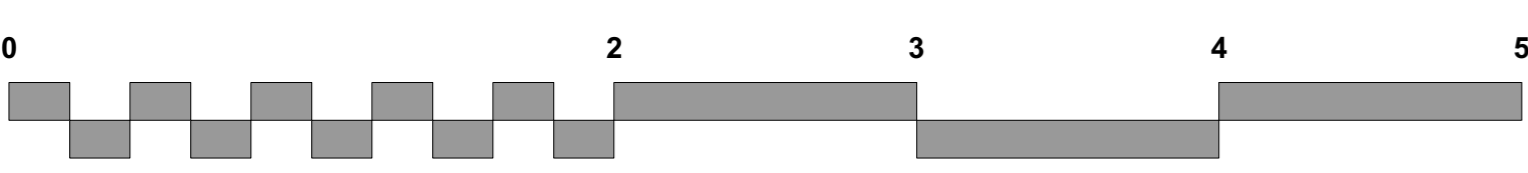

SITE KEY:

DRAWING NOTES
 1) THESE DRAWINGS ARE FOR PLANNING ONLY - NOT FOR CONSTRUCTION.
 2) ALL DETAILS INCLUDING EARTH CONDITIONS, STRUCTURE, GLAZING, GROUND AND OVERHEAD WATERPROOFING, M&E SERVICES AND FINISHES ARE SHOWN FOR INDICATIVE PURPOSES ONLY FOR PLANNING AND ARE SUBJECT TO CONTRACTOR'S OWN SURVEY, DESIGN AND STATUTORY APPROVALS (INCLUDING BUT NOT LIMITED TO PLANNING PERMISSION, BUILDING CONTROL, PARTY WALLS AND WATER BOARD) PRIOR TO COMMENCING WORK. NO CHECKS HAVE BEEN MADE ON RESTRICTIVE COVENANTS. RESPONSIBILITY FOR OBTAINING ALL APPROVALS WILL BE BORNE BY THE CONTRACTOR.

No.	Date	Issue Notes

STATUS: PLANNING

BERNIE-Z@HOTMAIL.COM
MOBILE +44 (0)7952965033 © 2016 BERNARD ZAMMIT

Project Title: 144 - FELLOWS ROAD

Sheet Title: EXISTING ELEVATION 02

Project ID: 1606

Scale: 1:25@A1 1:50@A3

Sheet No.: 1606 - (03)02

Date: 13/10/16