


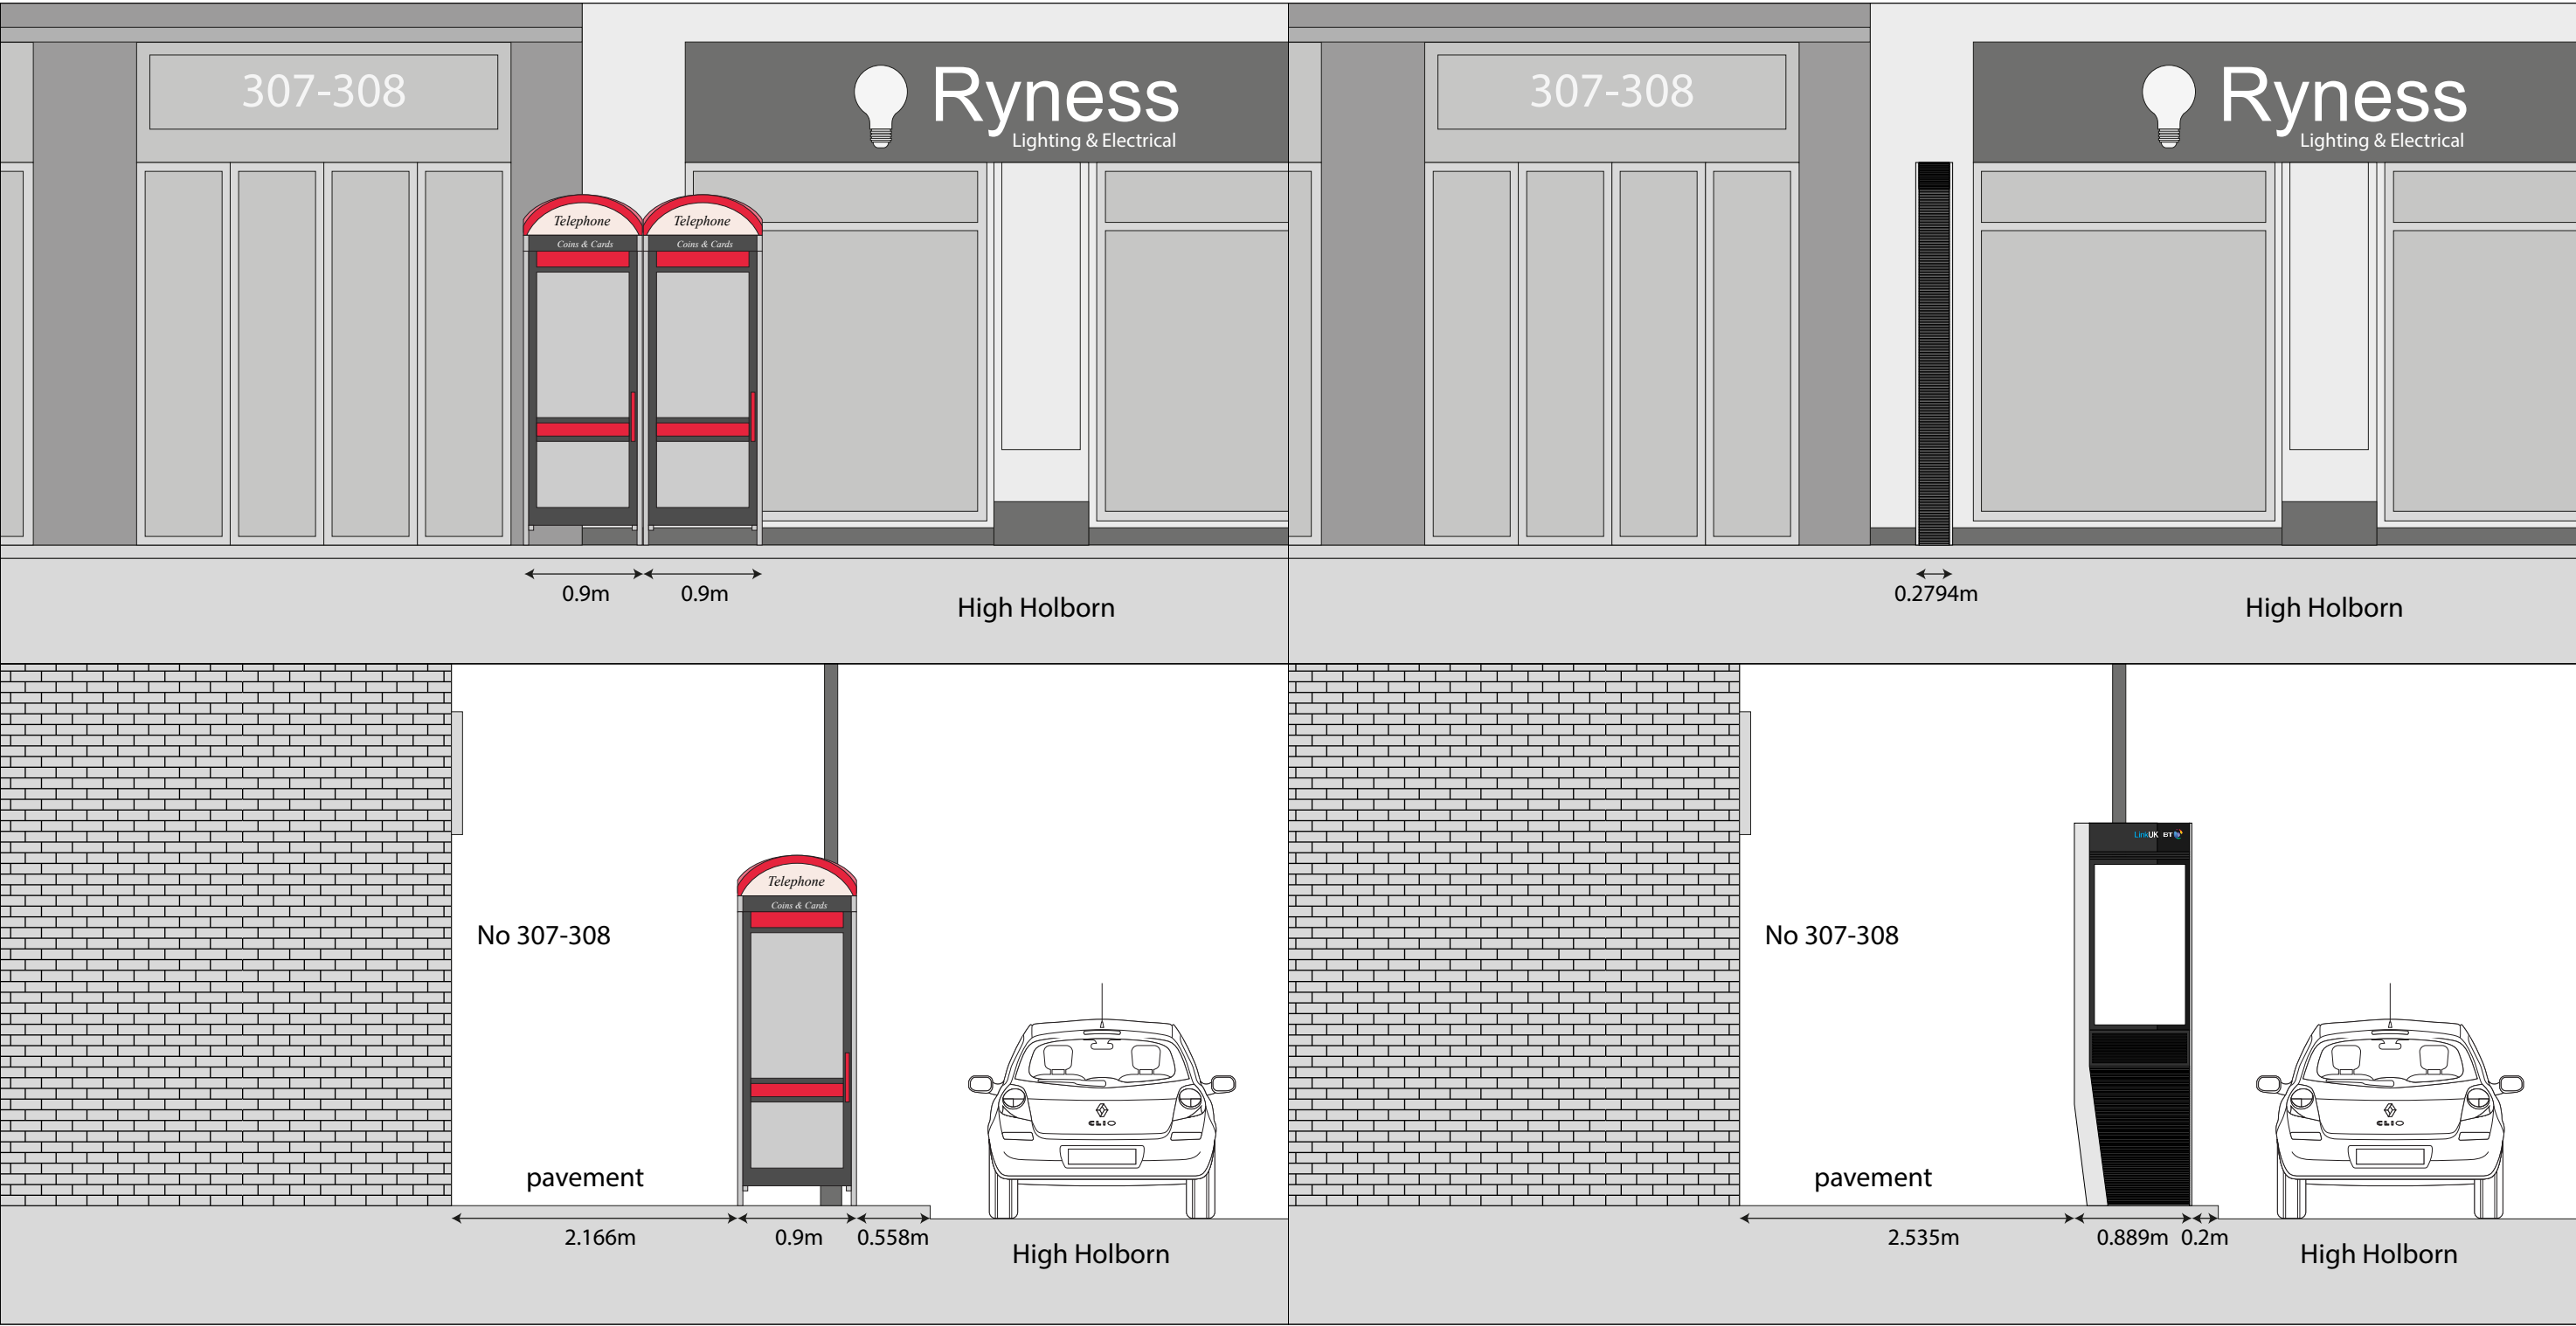

Description:	Replacement of 2no. KX100 Telephone Kiosks with 1no. Link UK Unit	Dwg:	Existing & Proposed Elevations	Dwg. No:	PY2800 - 003	Scale 1:50@A3
Site:	High Holborn (outside no 307-308 Northumberland House) WC1V 7JZ	Date:	09 January 2017			0m 1m 2m 3m 4m