


Kentish Town Road (outside no.268)
NW5 2AA

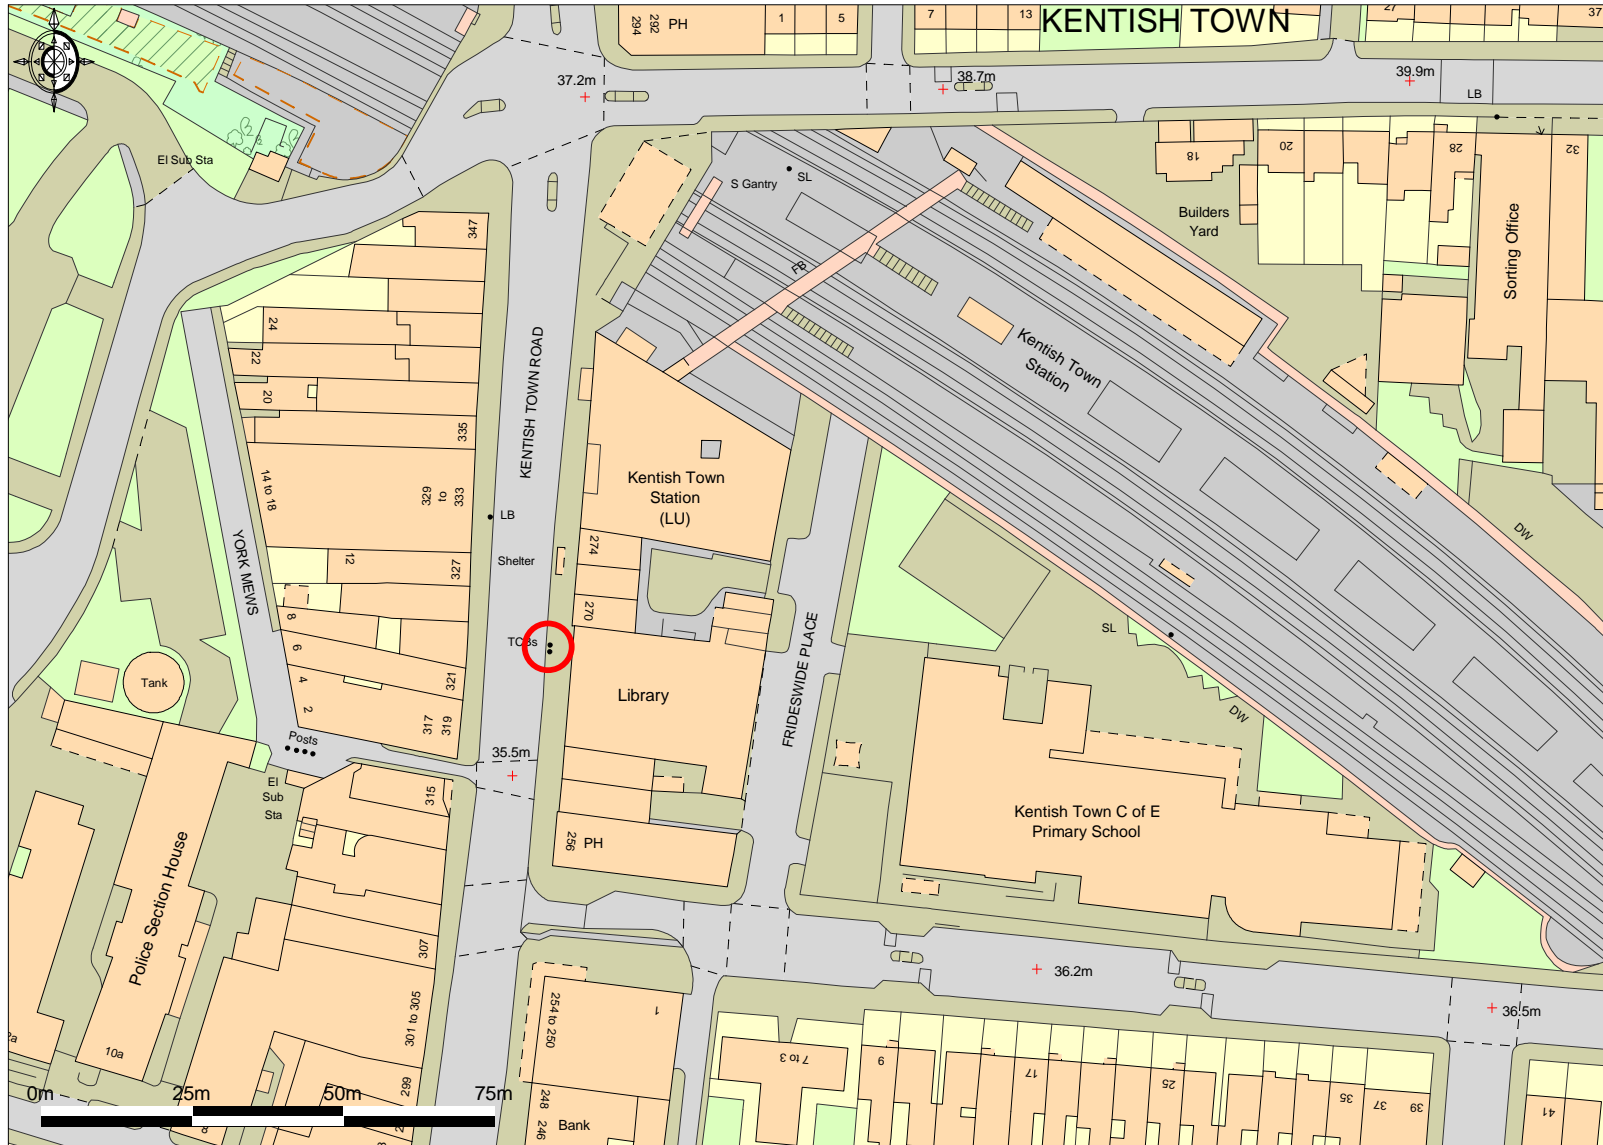

Ordnance Survey © Crown Copyright 2016. All rights reserved. Licence number 100022432. Plotted Scale - 1:1250



02074858961