

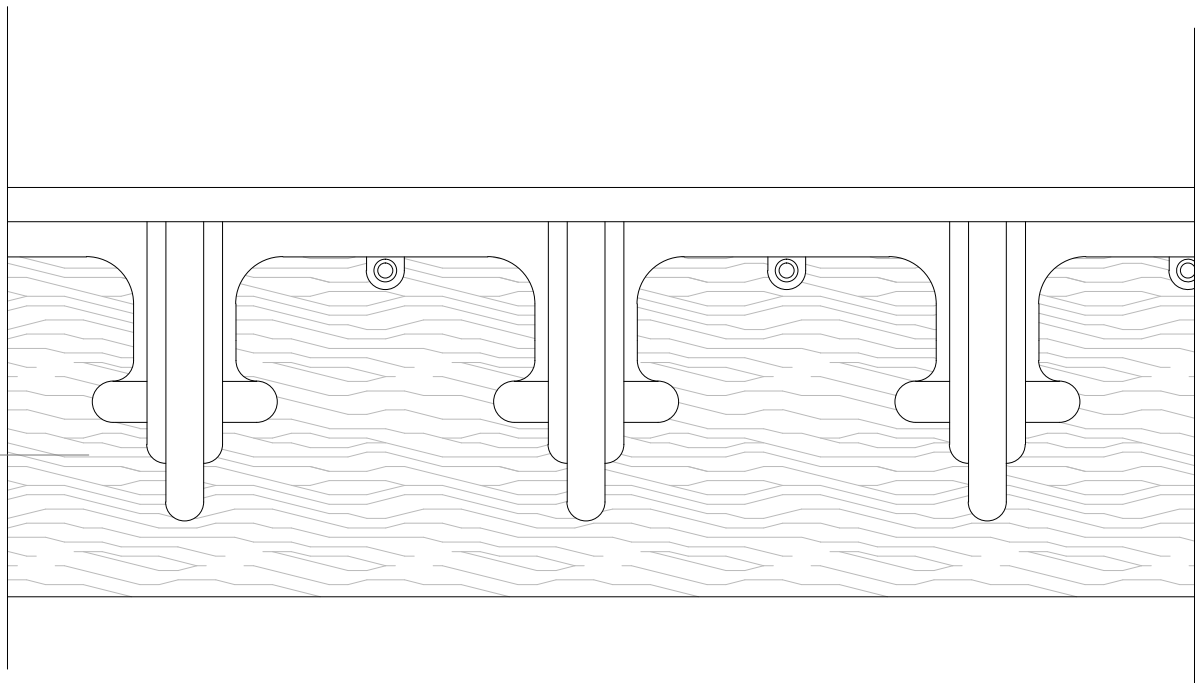
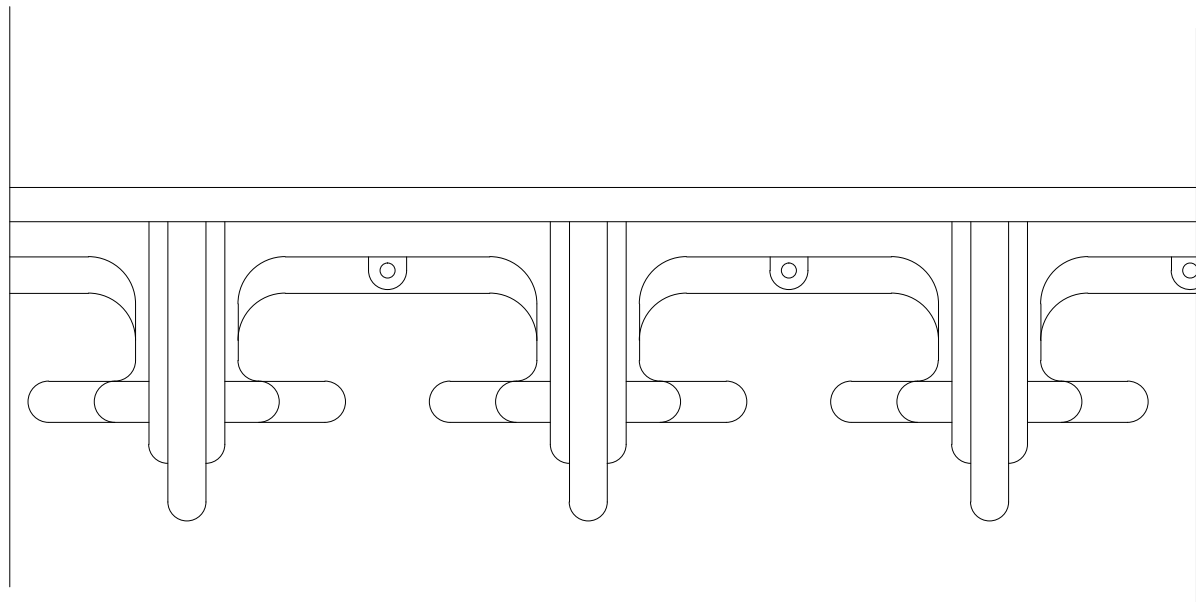


Revision no.	
Project No.	737
Cad File	763_V02.05.dwg
Drawn	
Checked	JD
Date	11/24/2016
Scale	As shown
Title/No.	

Counter detail  
Typical connection

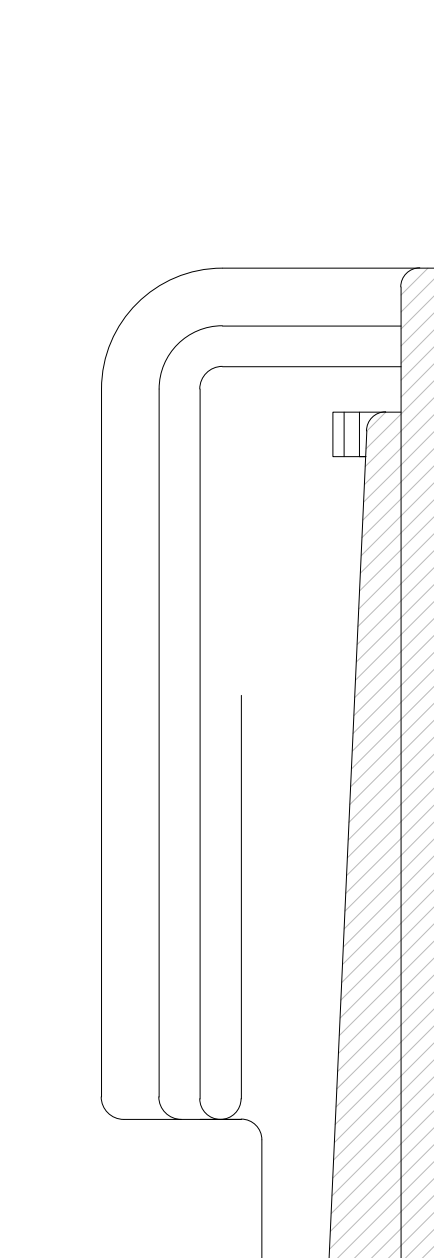


Profiled timber shelf - Fixings to rear using existing drillings in ceramic urinal. Silicone bond (in white) required to remaining perimeter.

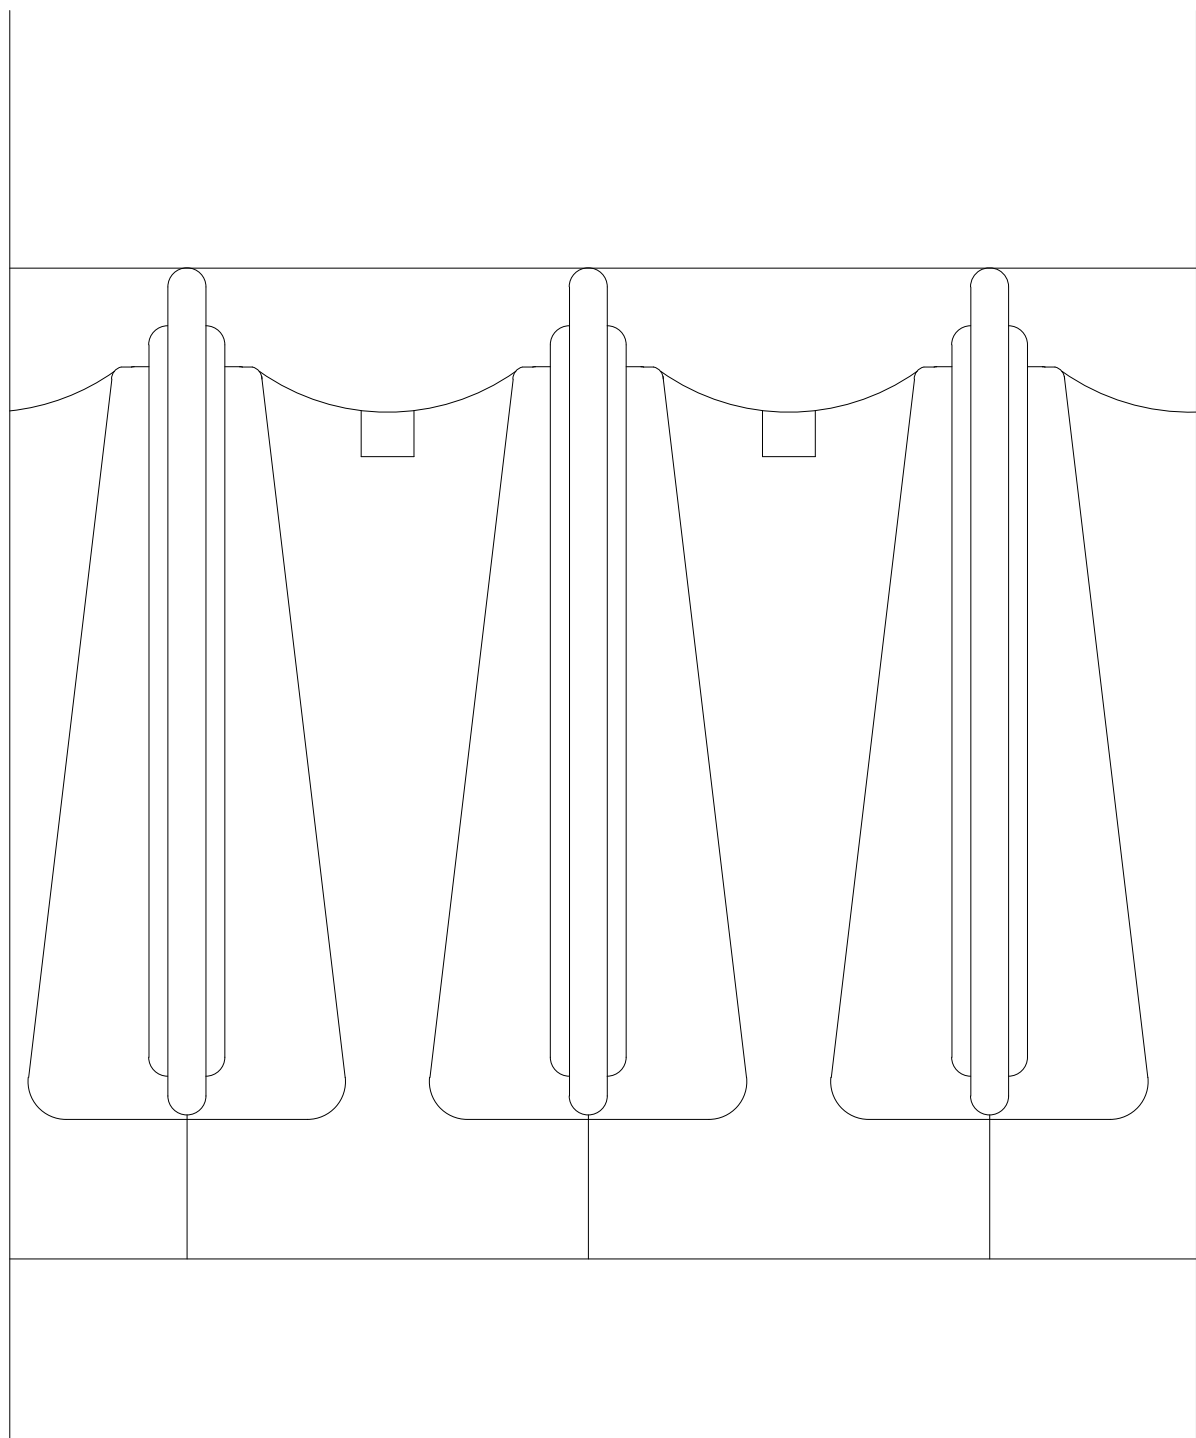


Bespoke brass cap nut machined fit to existing ceramic drilling with stainless steel internal treaded stud.

Timber shelf - Fixings to rear using existing drillings in ceramic urinal. Silicone bond (in white) required to remaining perimeter.

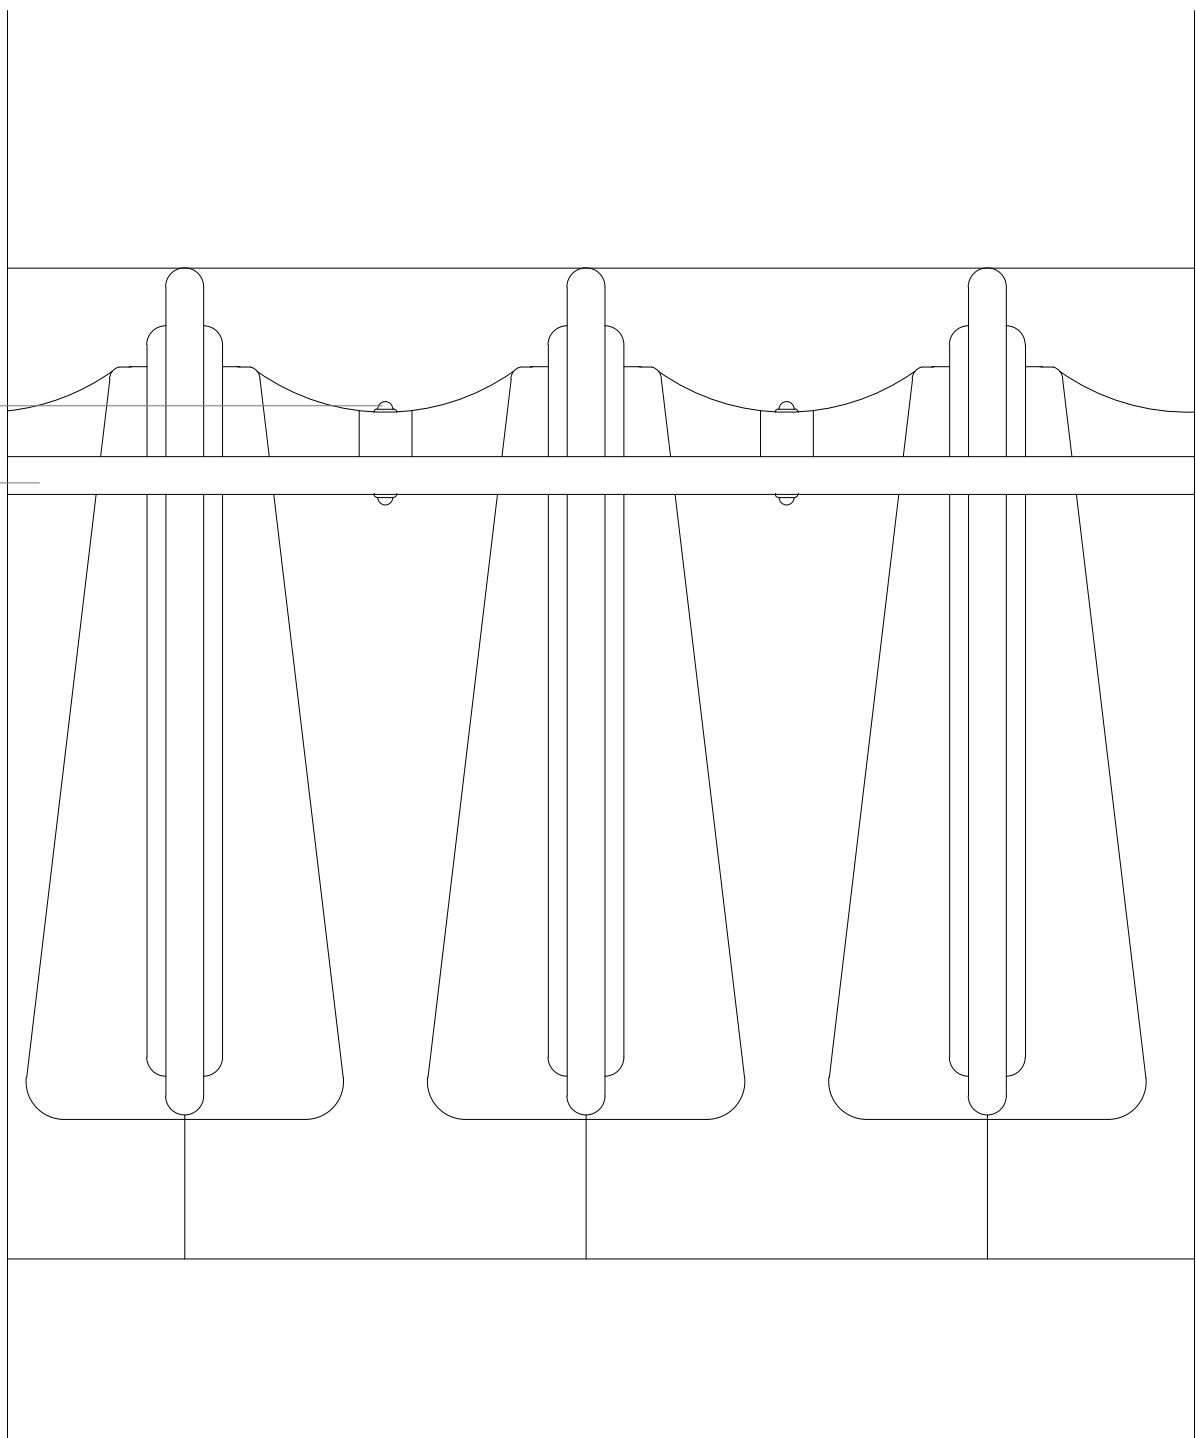

Bespoke brass cap nut machined fit to existing ceramic drilling with stainless steel internal treaded stud.

Timber shelf - Fixings to rear using existing drillings in ceramic urinal. Silicone bond (in white) required to remaining perimeter.

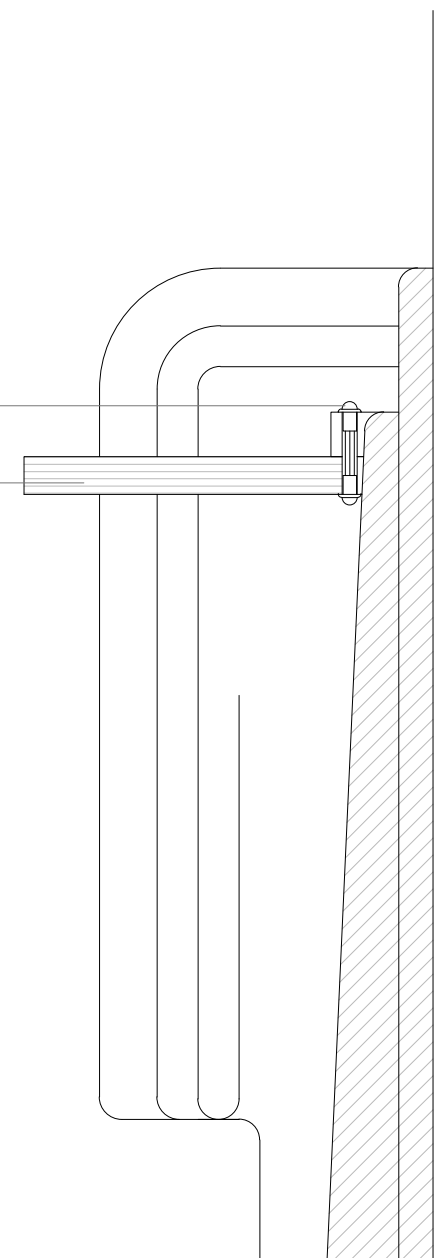

1 Existing Proposed  
Scale: 1:25