
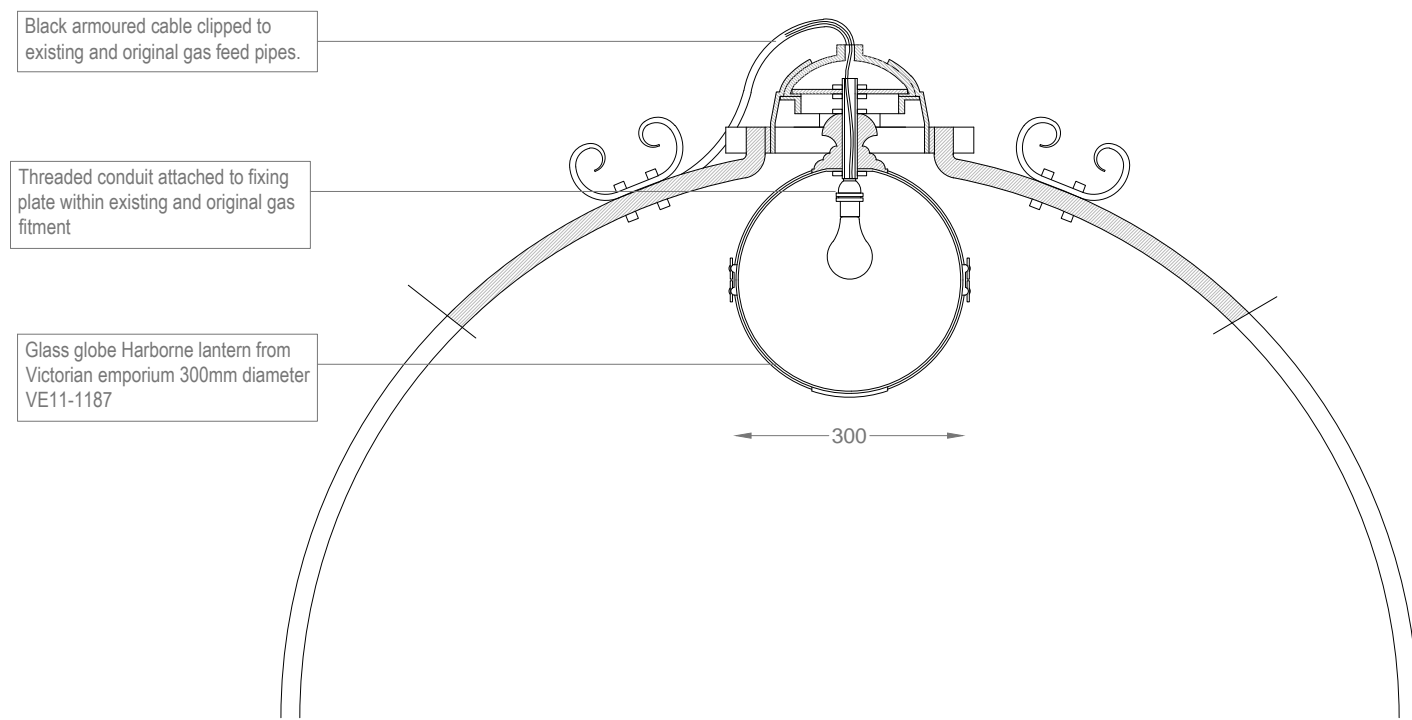
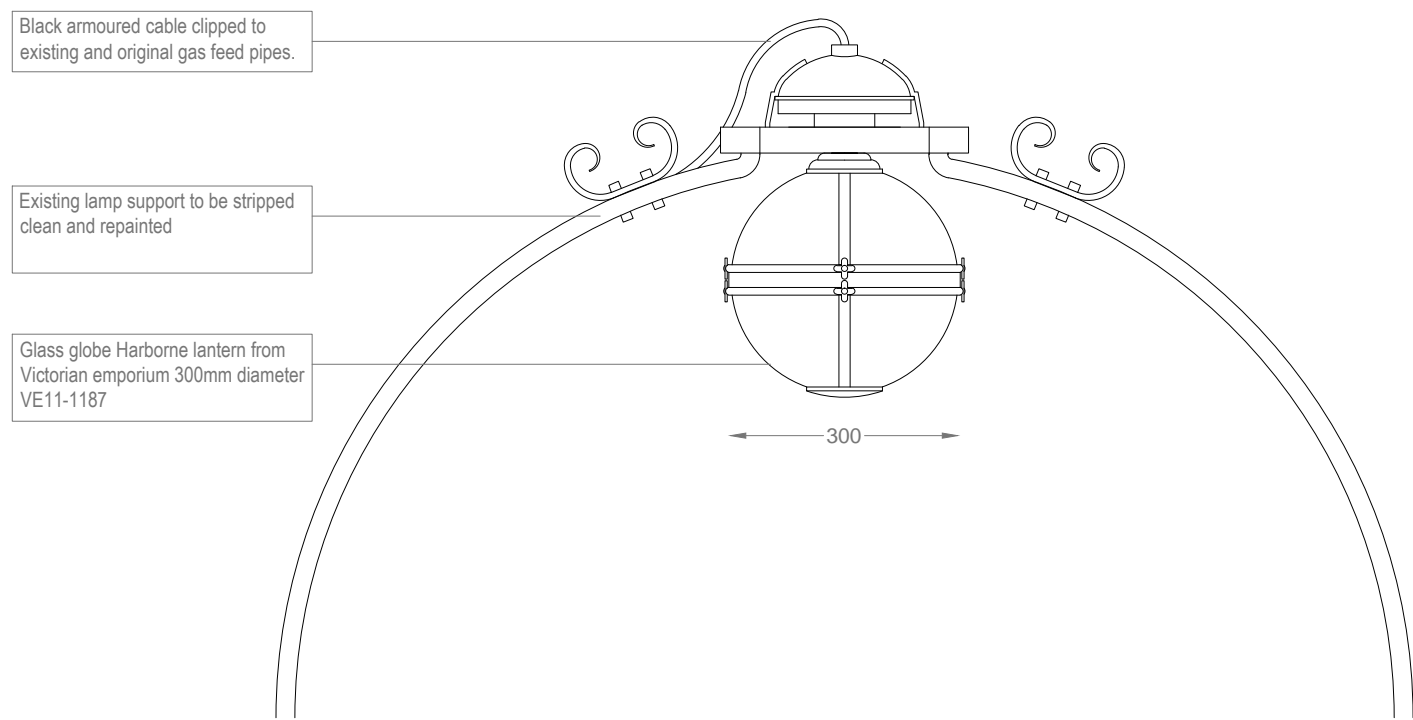


1 Internal Lighting Strategy

Scale: 1:10

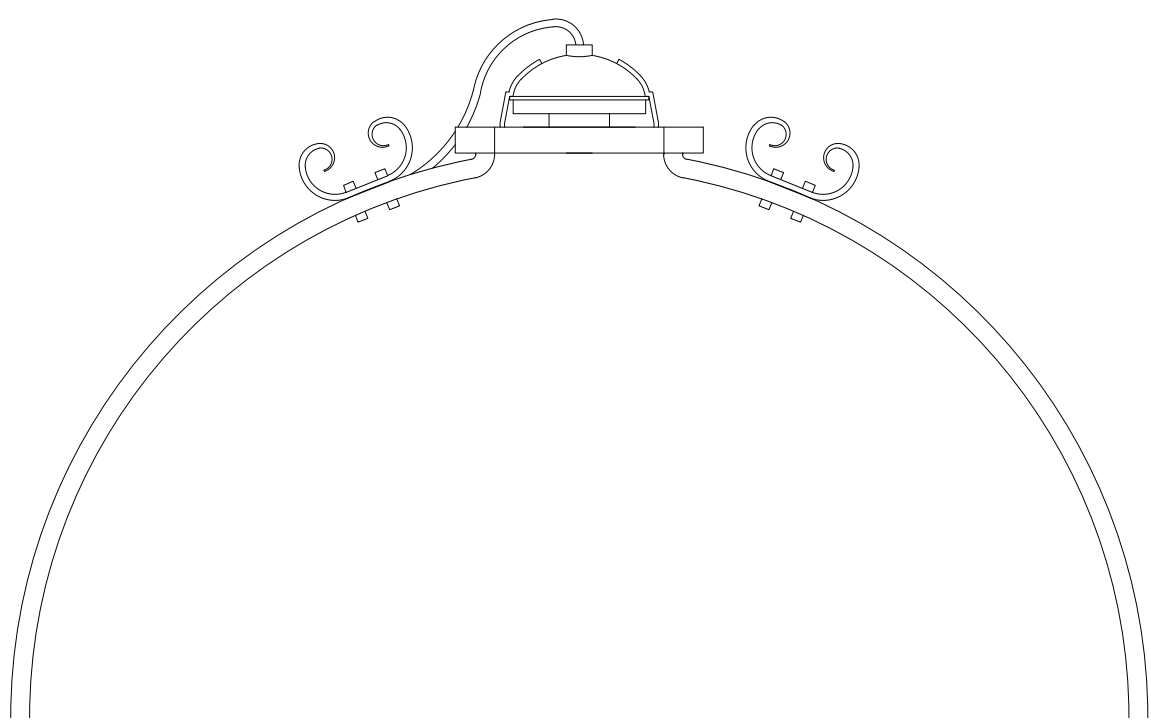

2 External Lighting Strategy

Scale: 1:10