


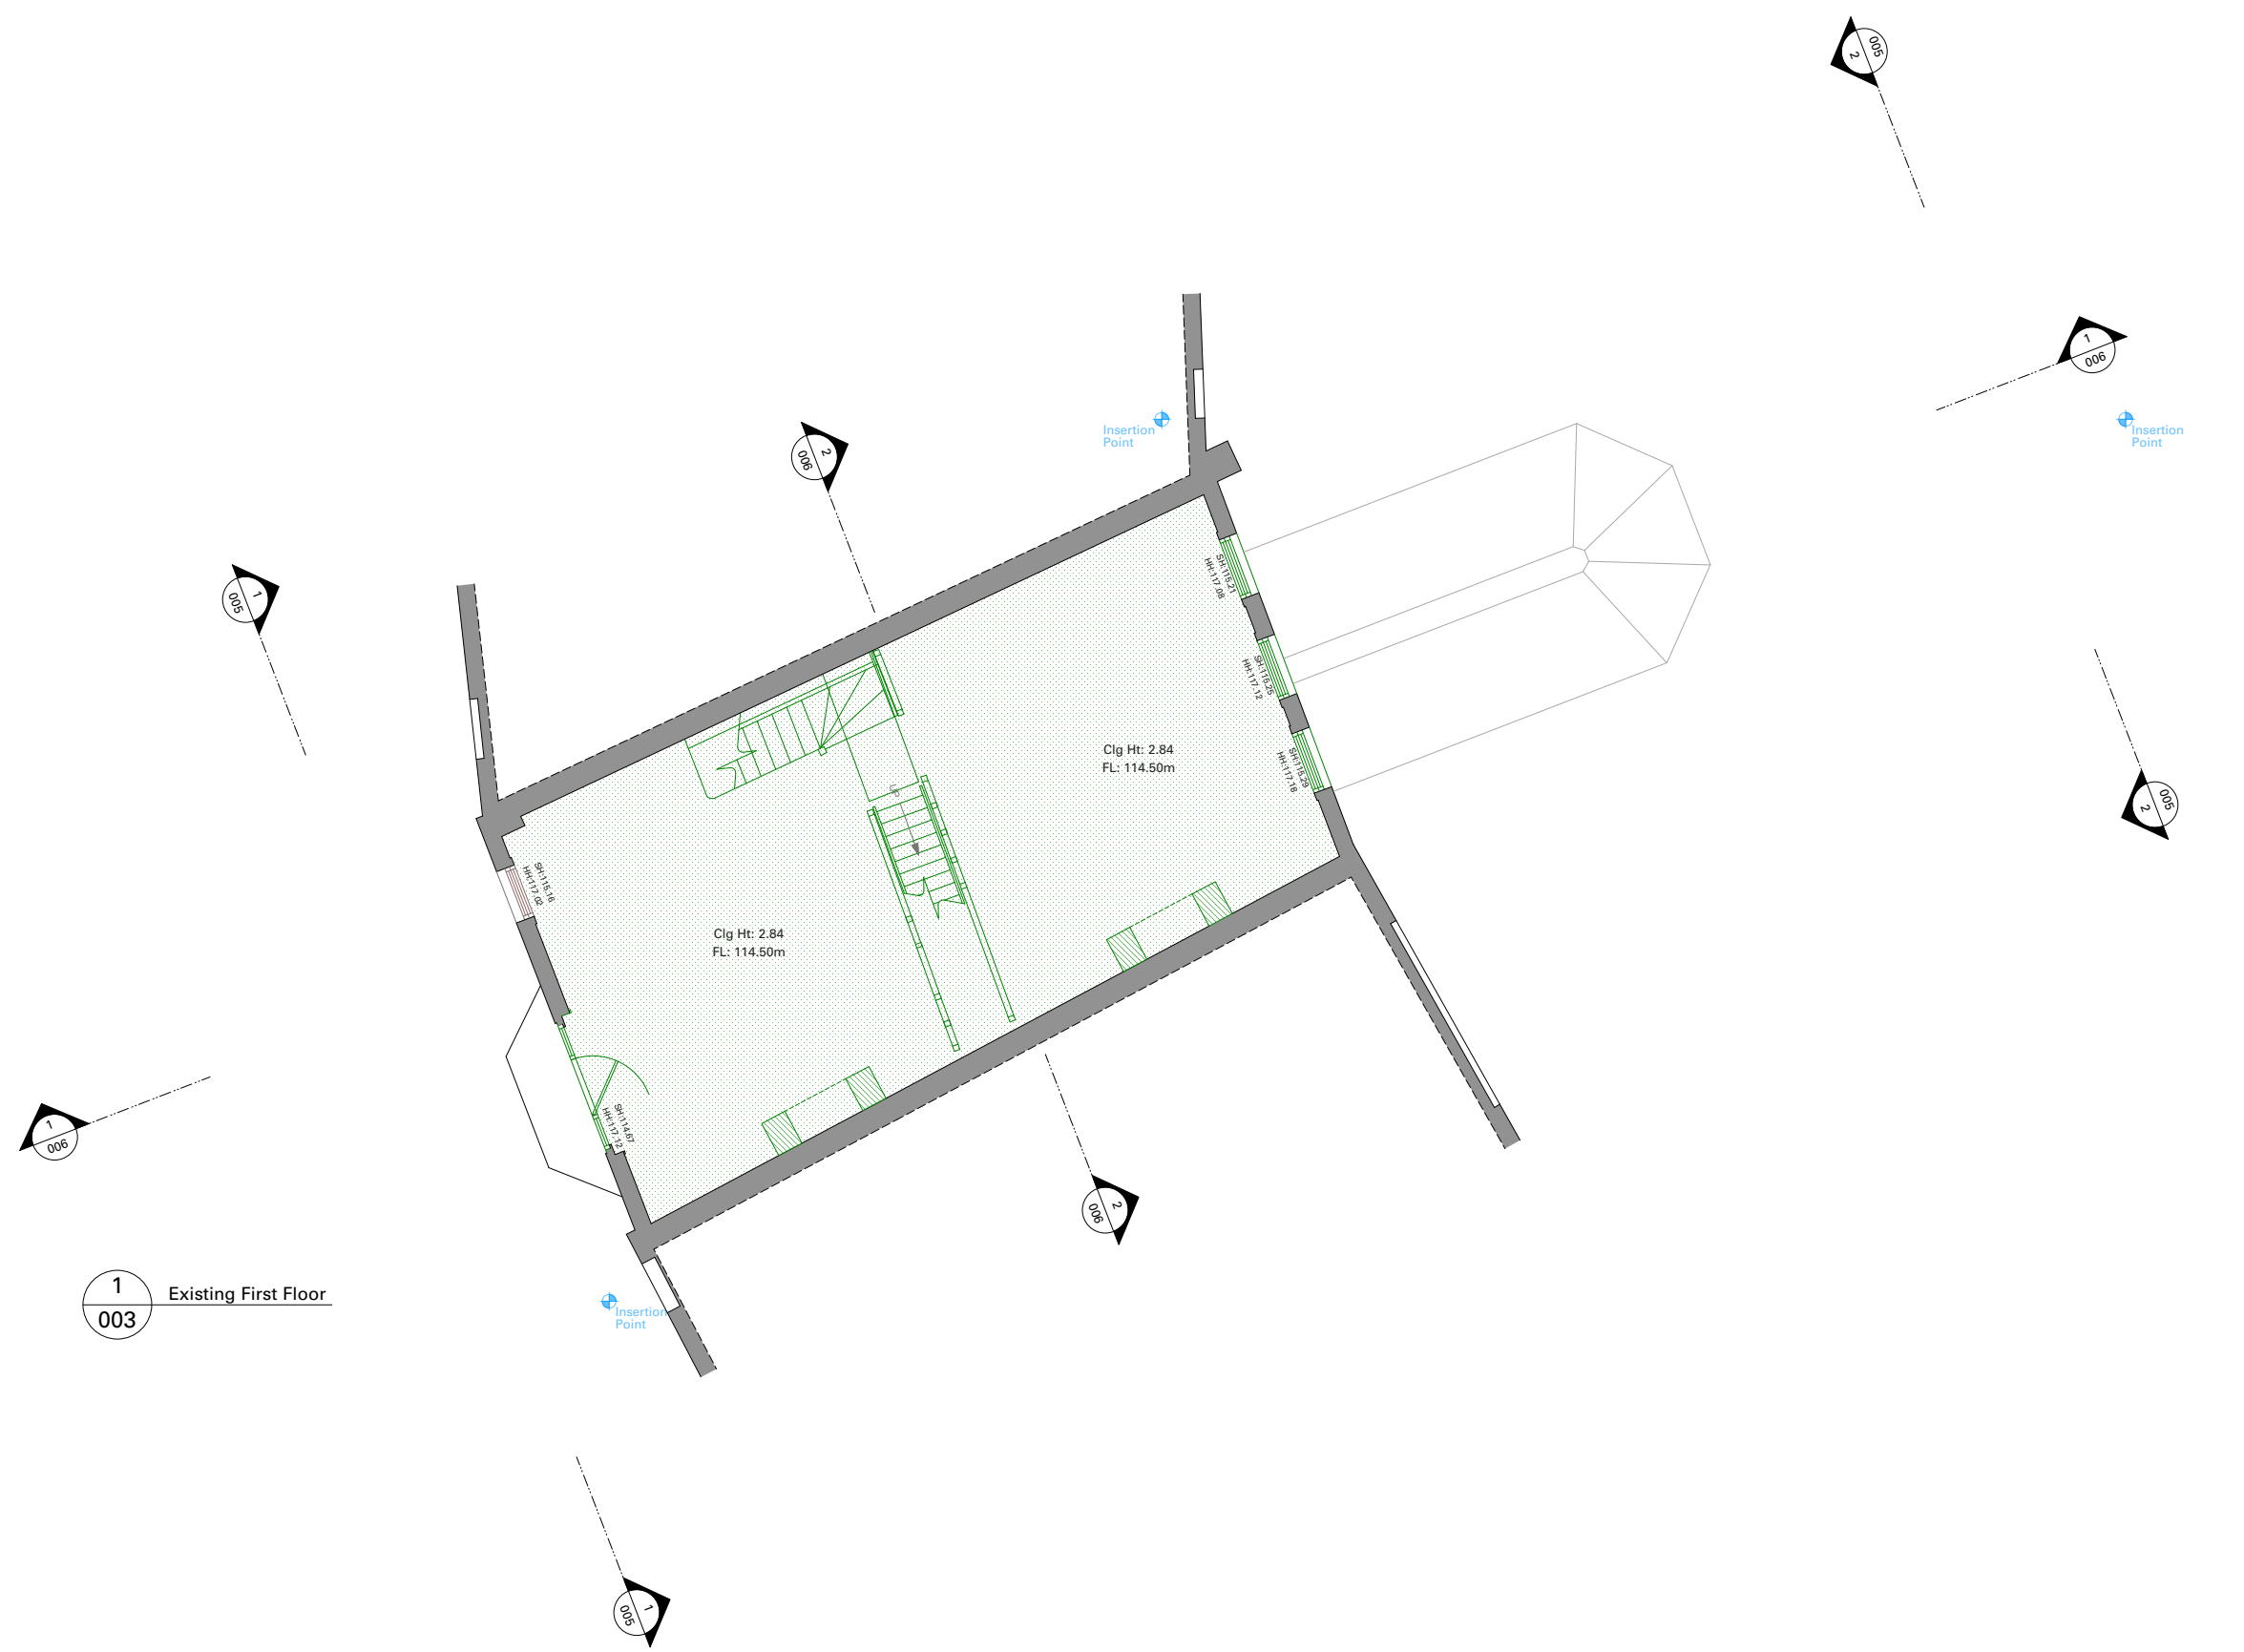
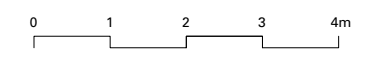


- Notes:
-  Areas to be stripped out
 -  Existing walls
 -  Area of existing floor structure to be removed.
- GIA = 60.60 sqm



1
003 Existing First Floor

Revisions:



This drawing is the Copyright of Heat Architecture Limited and may not be copied, altered or reproduced in any way or passed to a third party without their written authority.

Existing First Floor



Do not scale from this drawing. All dimensions to be checked on site and any discrepancy to be reported to HEAT Architecture prior to construction.
This drawing to be read in conjunction with all other drawings including those of other consultants.
Samples of all materials to be provided for comment/approval prior to fabrication/construction.

<input type="checkbox"/> Preliminary	Hillview	18/05/2016
<input checked="" type="checkbox"/> Planning	Vale of Health	1:50@A1
<input type="checkbox"/> Tender	London	DWG 180-003
<input type="checkbox"/> Construction	NW3 1AN	REV