

Notes:



New walls



Existing walls

GIA = 86.94 sqm

Revisions:

REV. A: 10-01-2017 Kitchen layout altered

0 1 2 3 4m

This drawing is the Copyright of Heat Architecture Limited and may not be copied, altered or reproduced in any way or passed to a third party without their written authority.


☐ Preliminary
☒ Planning
☐ Tender
☐ Construction

Hillview
Vale of Health
London
NW3 1AN

01/12/2016
1:50@A1
DWG 180-107
REV A



Do not scale from this drawing. All dimensions to be checked on site and any discrepancy to be reported to HEAT Architecture prior to construction.
This drawing is to be read in conjunction with all other drawings including those of other consultants.
Samples of all materials to be provided for comment/approval prior to fabrication/construction.

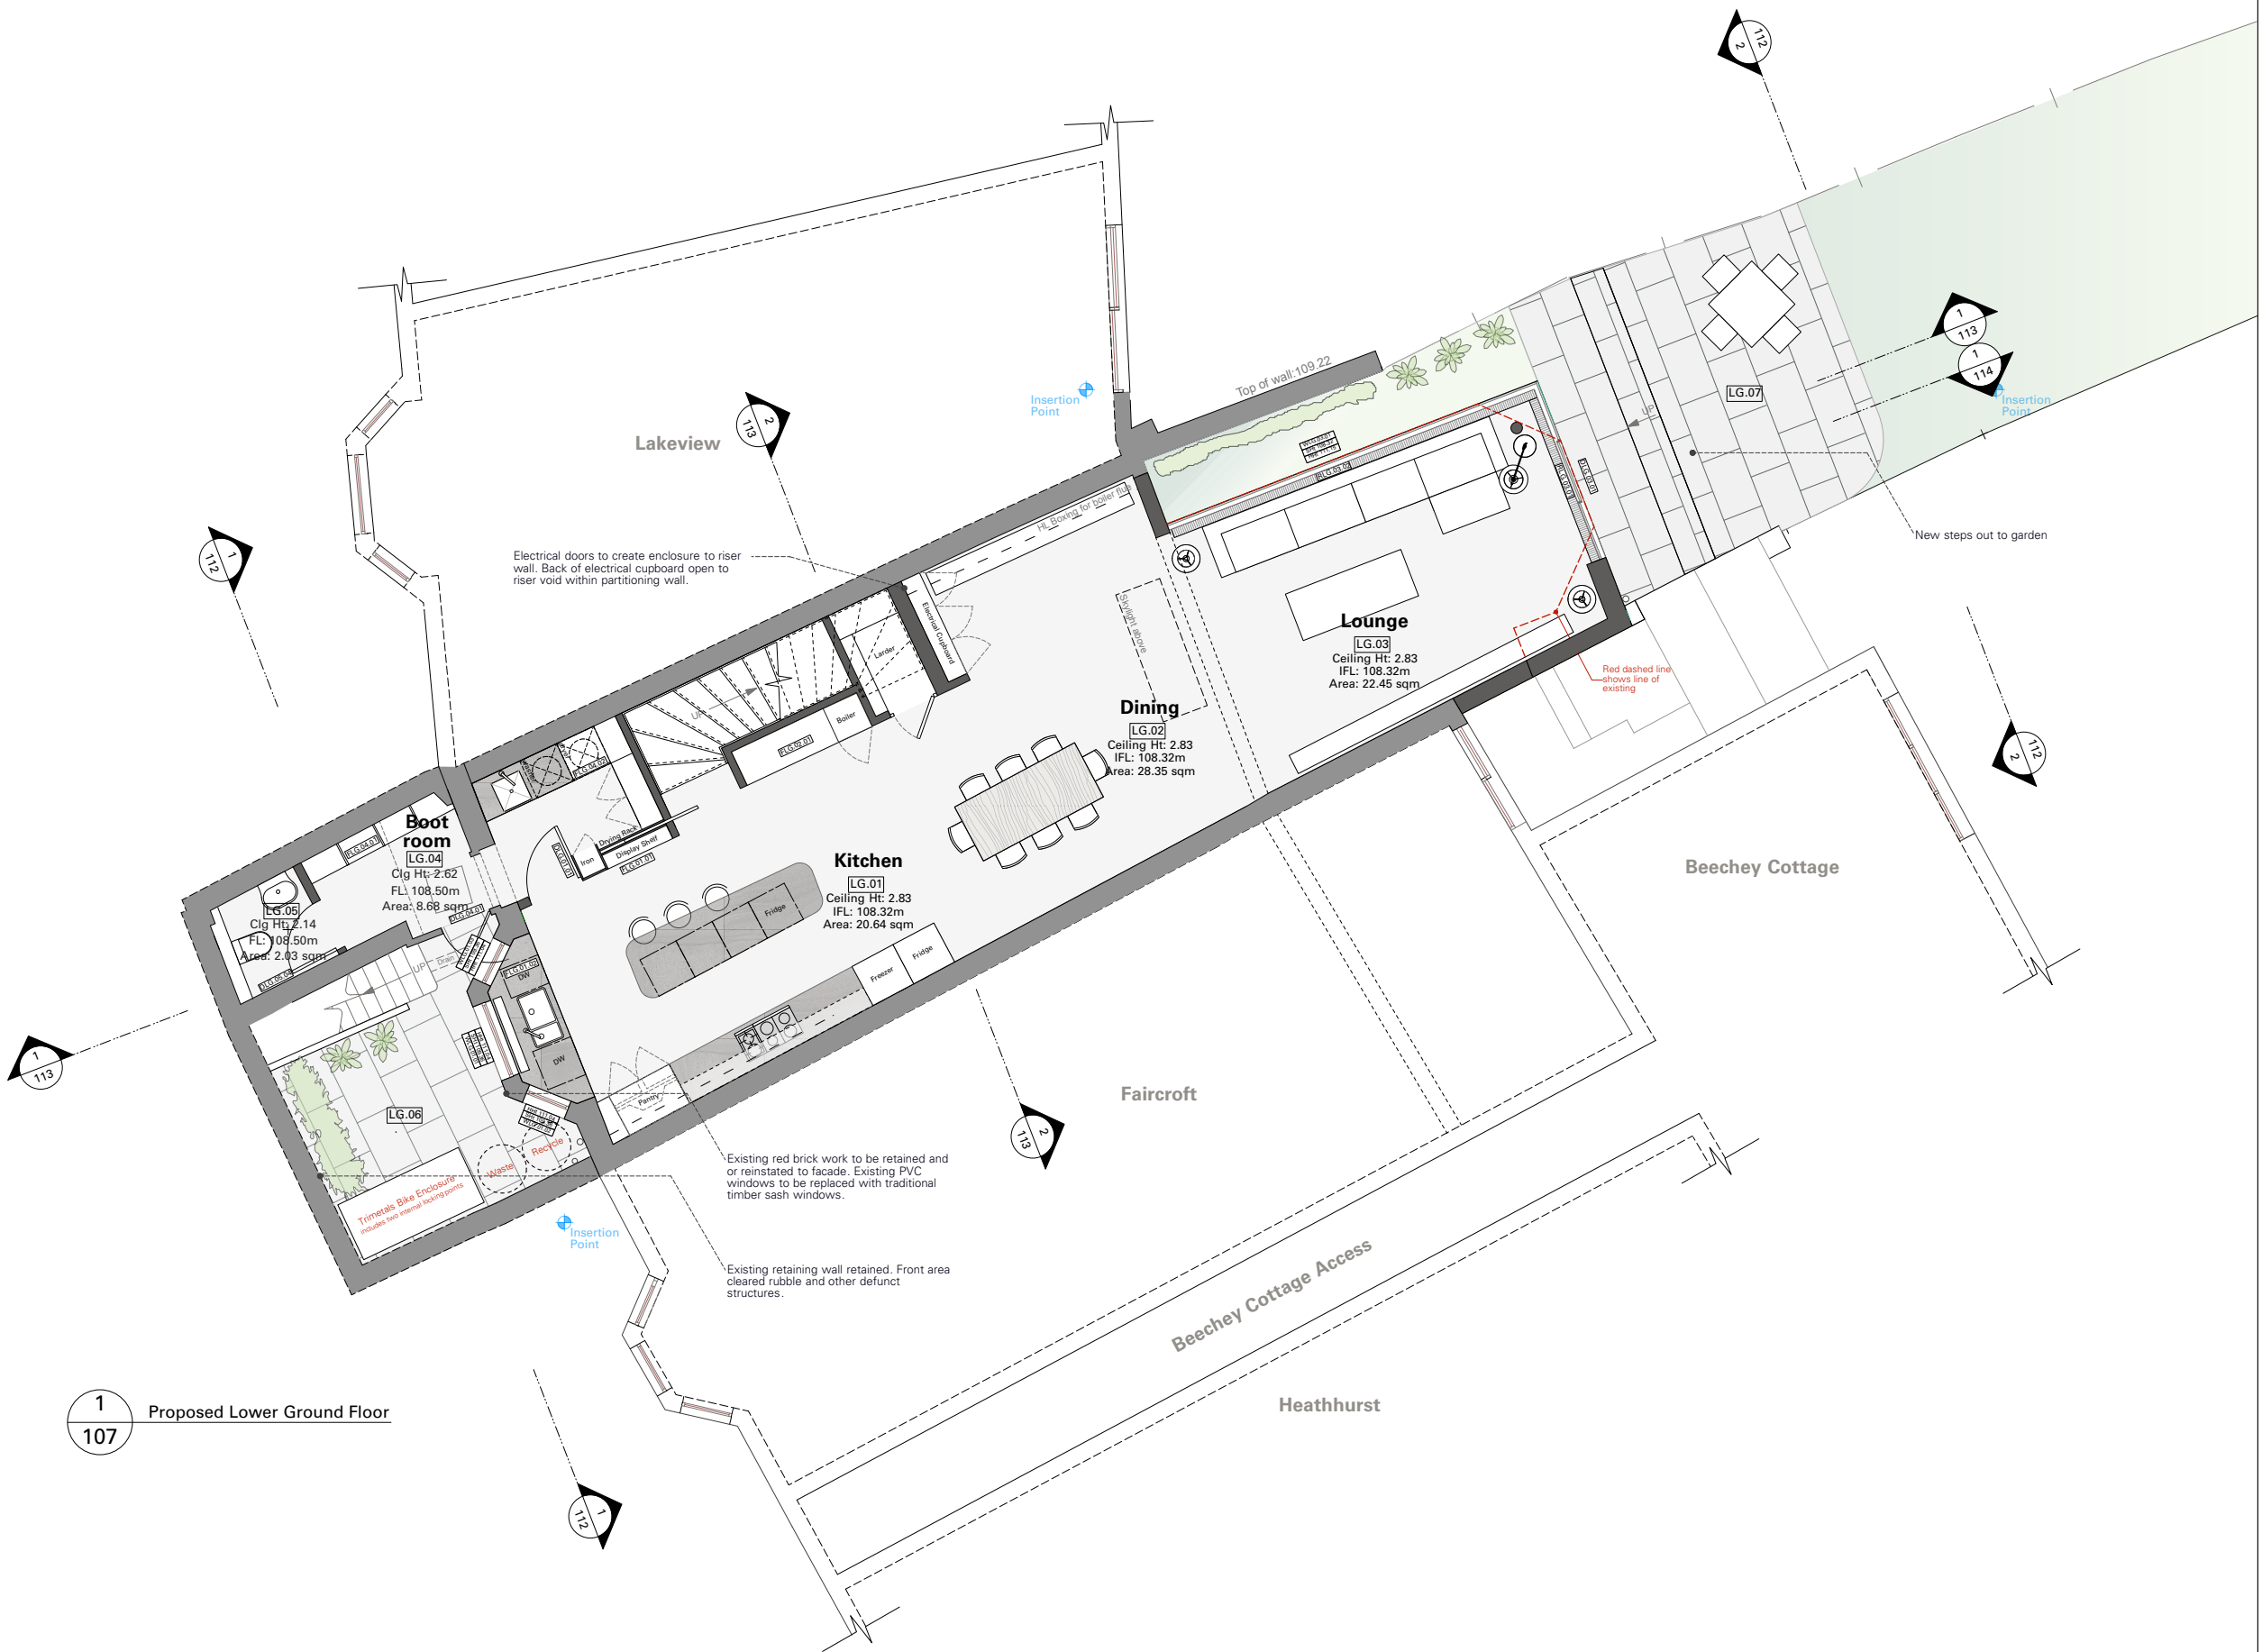

Proposed Lower Ground Floor