



Notes:

- New Walls
- Existing walls

GIA = 60.60 sqm

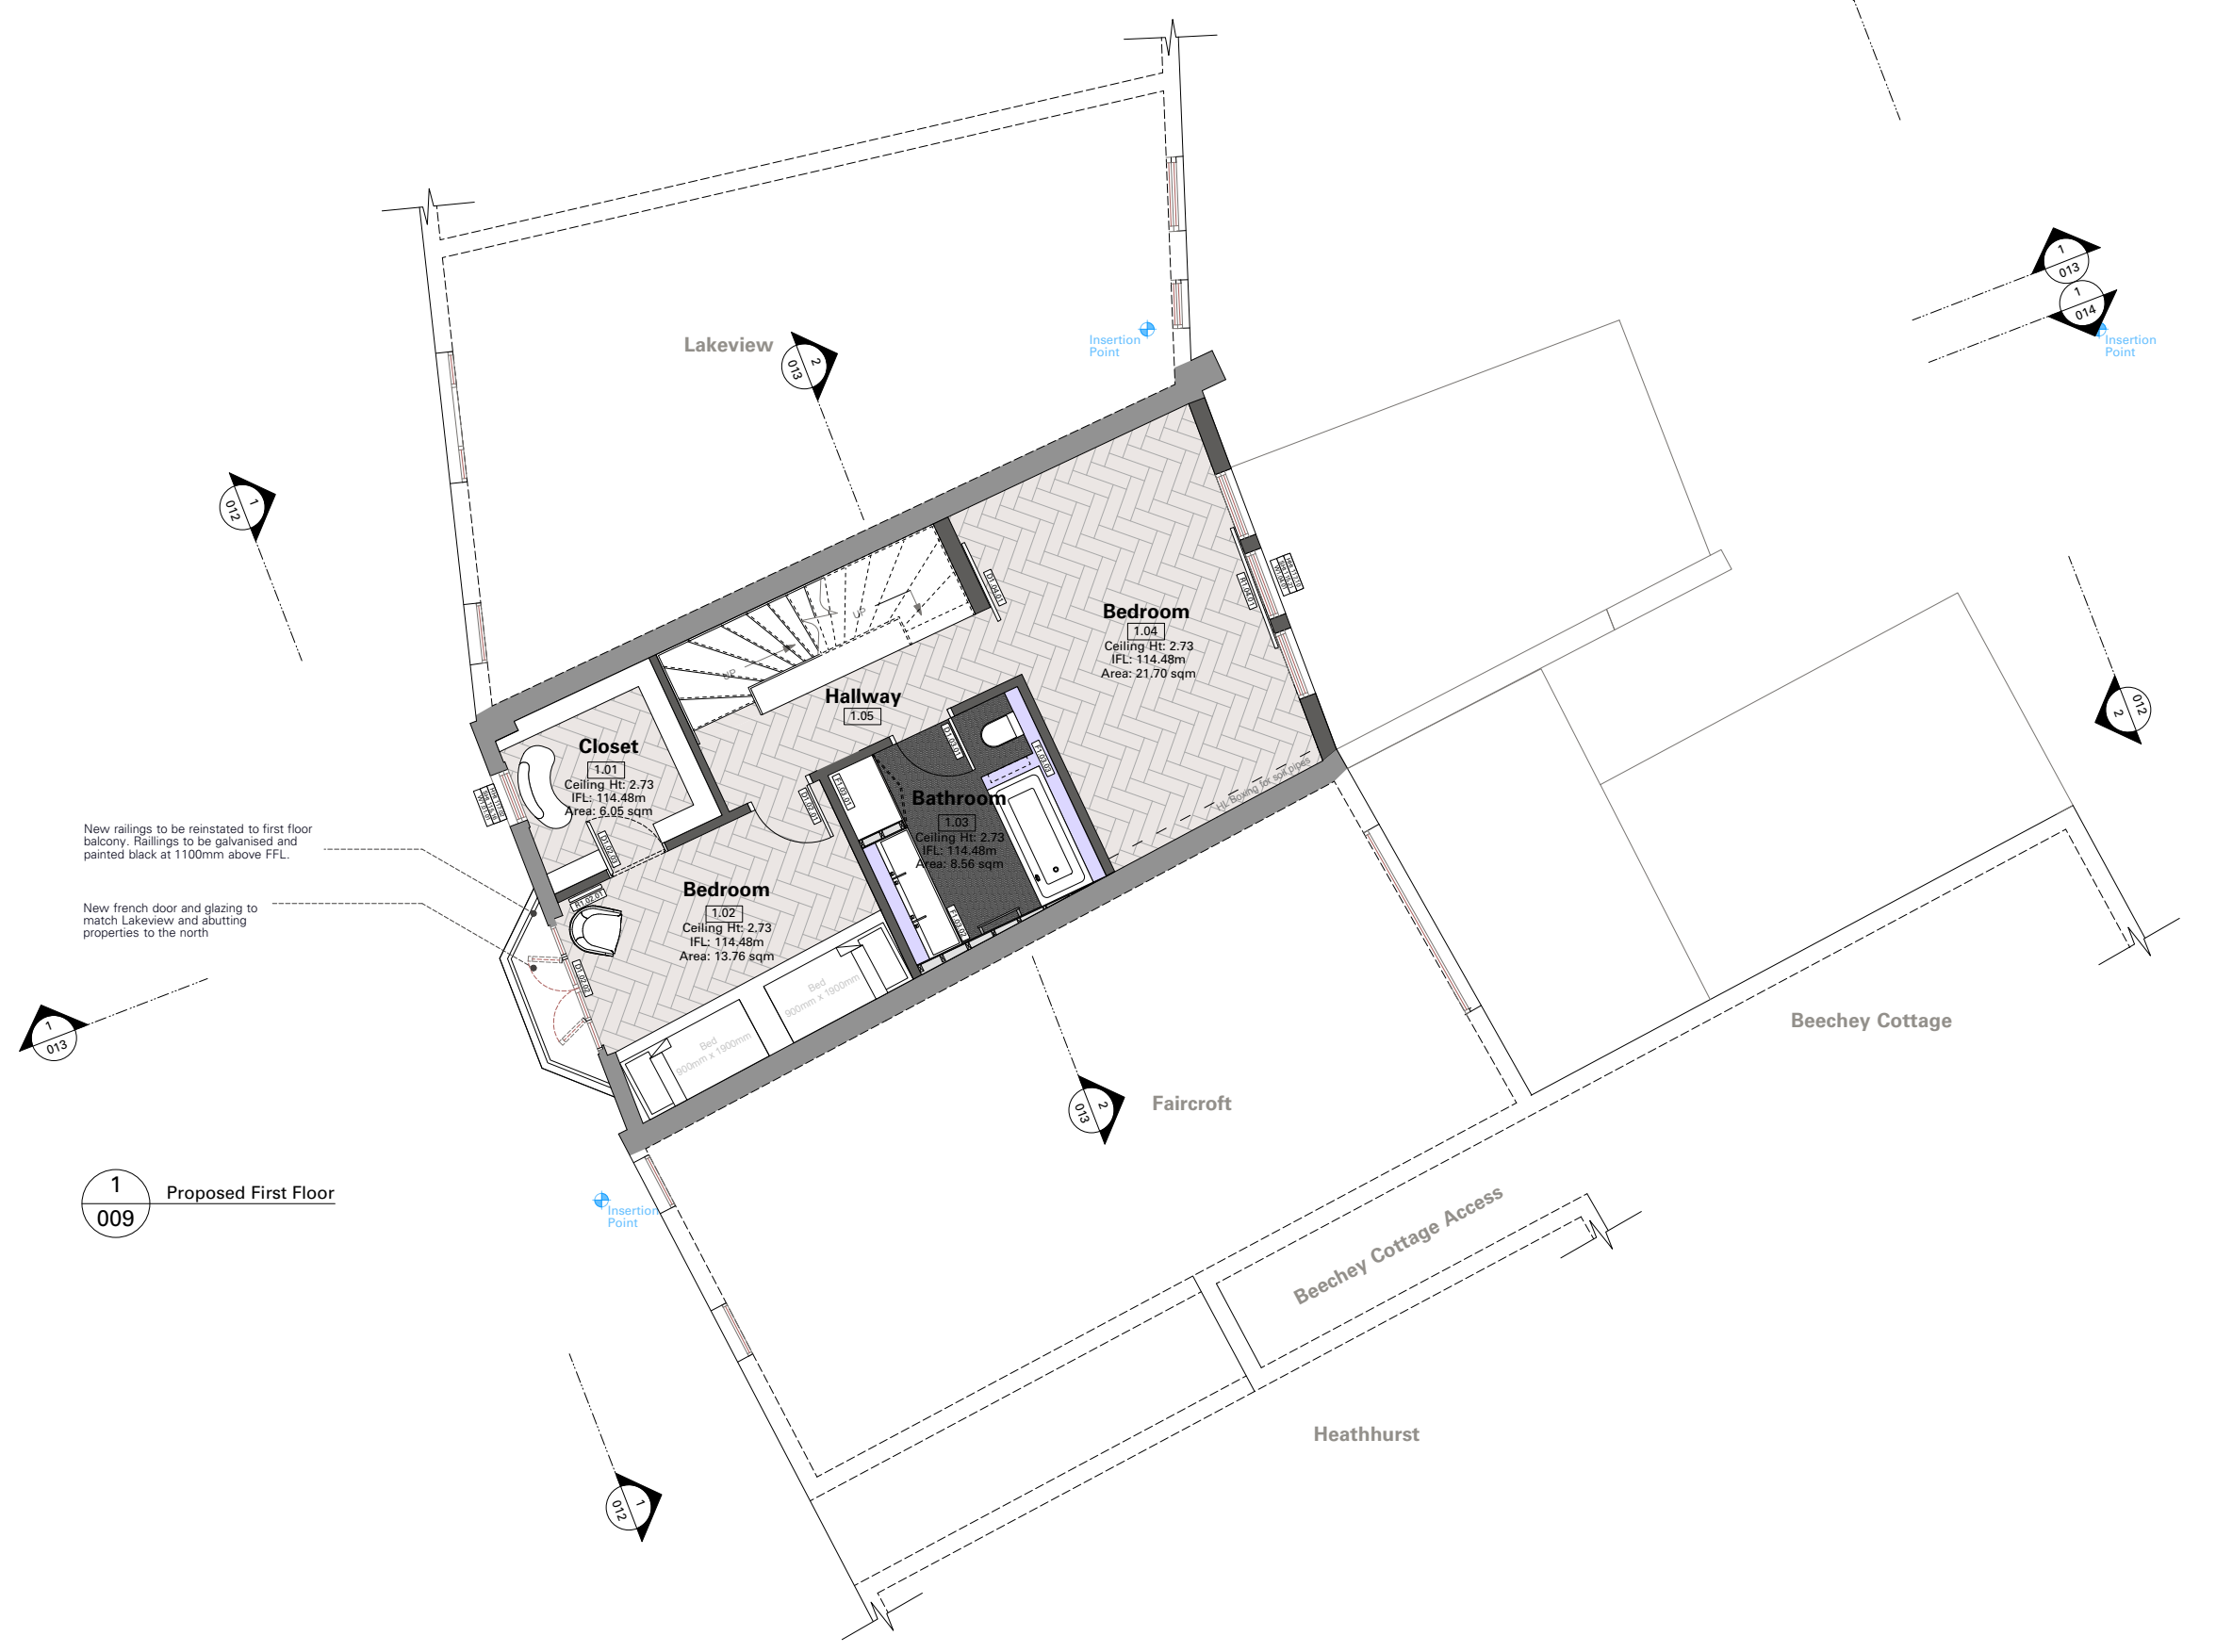

Revisions:

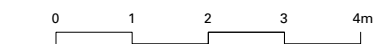

This drawing is the Copyright of Heat Architecture Limited and may not be copied, altered or reproduced in any way or passed to a third party without their written authority.

Proposed First Floor



Do not scale from this drawing. All dimensions to be checked on site and any discrepancy to be reported to HEAT Architecture prior to construction.
 This drawing to be read in conjunction with all other drawings including those of other consultants.
 Samples of all materials to be provided for comment/approval prior to fabrication/construction.

- Preliminary
- Planning
- Tender
- Construction

Hillview
 Vale of Health
 London
 NW3 1AN

18/05/2016
 1:50@A1
 DWG 180-009
 REV