


Notes:


- New Walls
- Existing walls

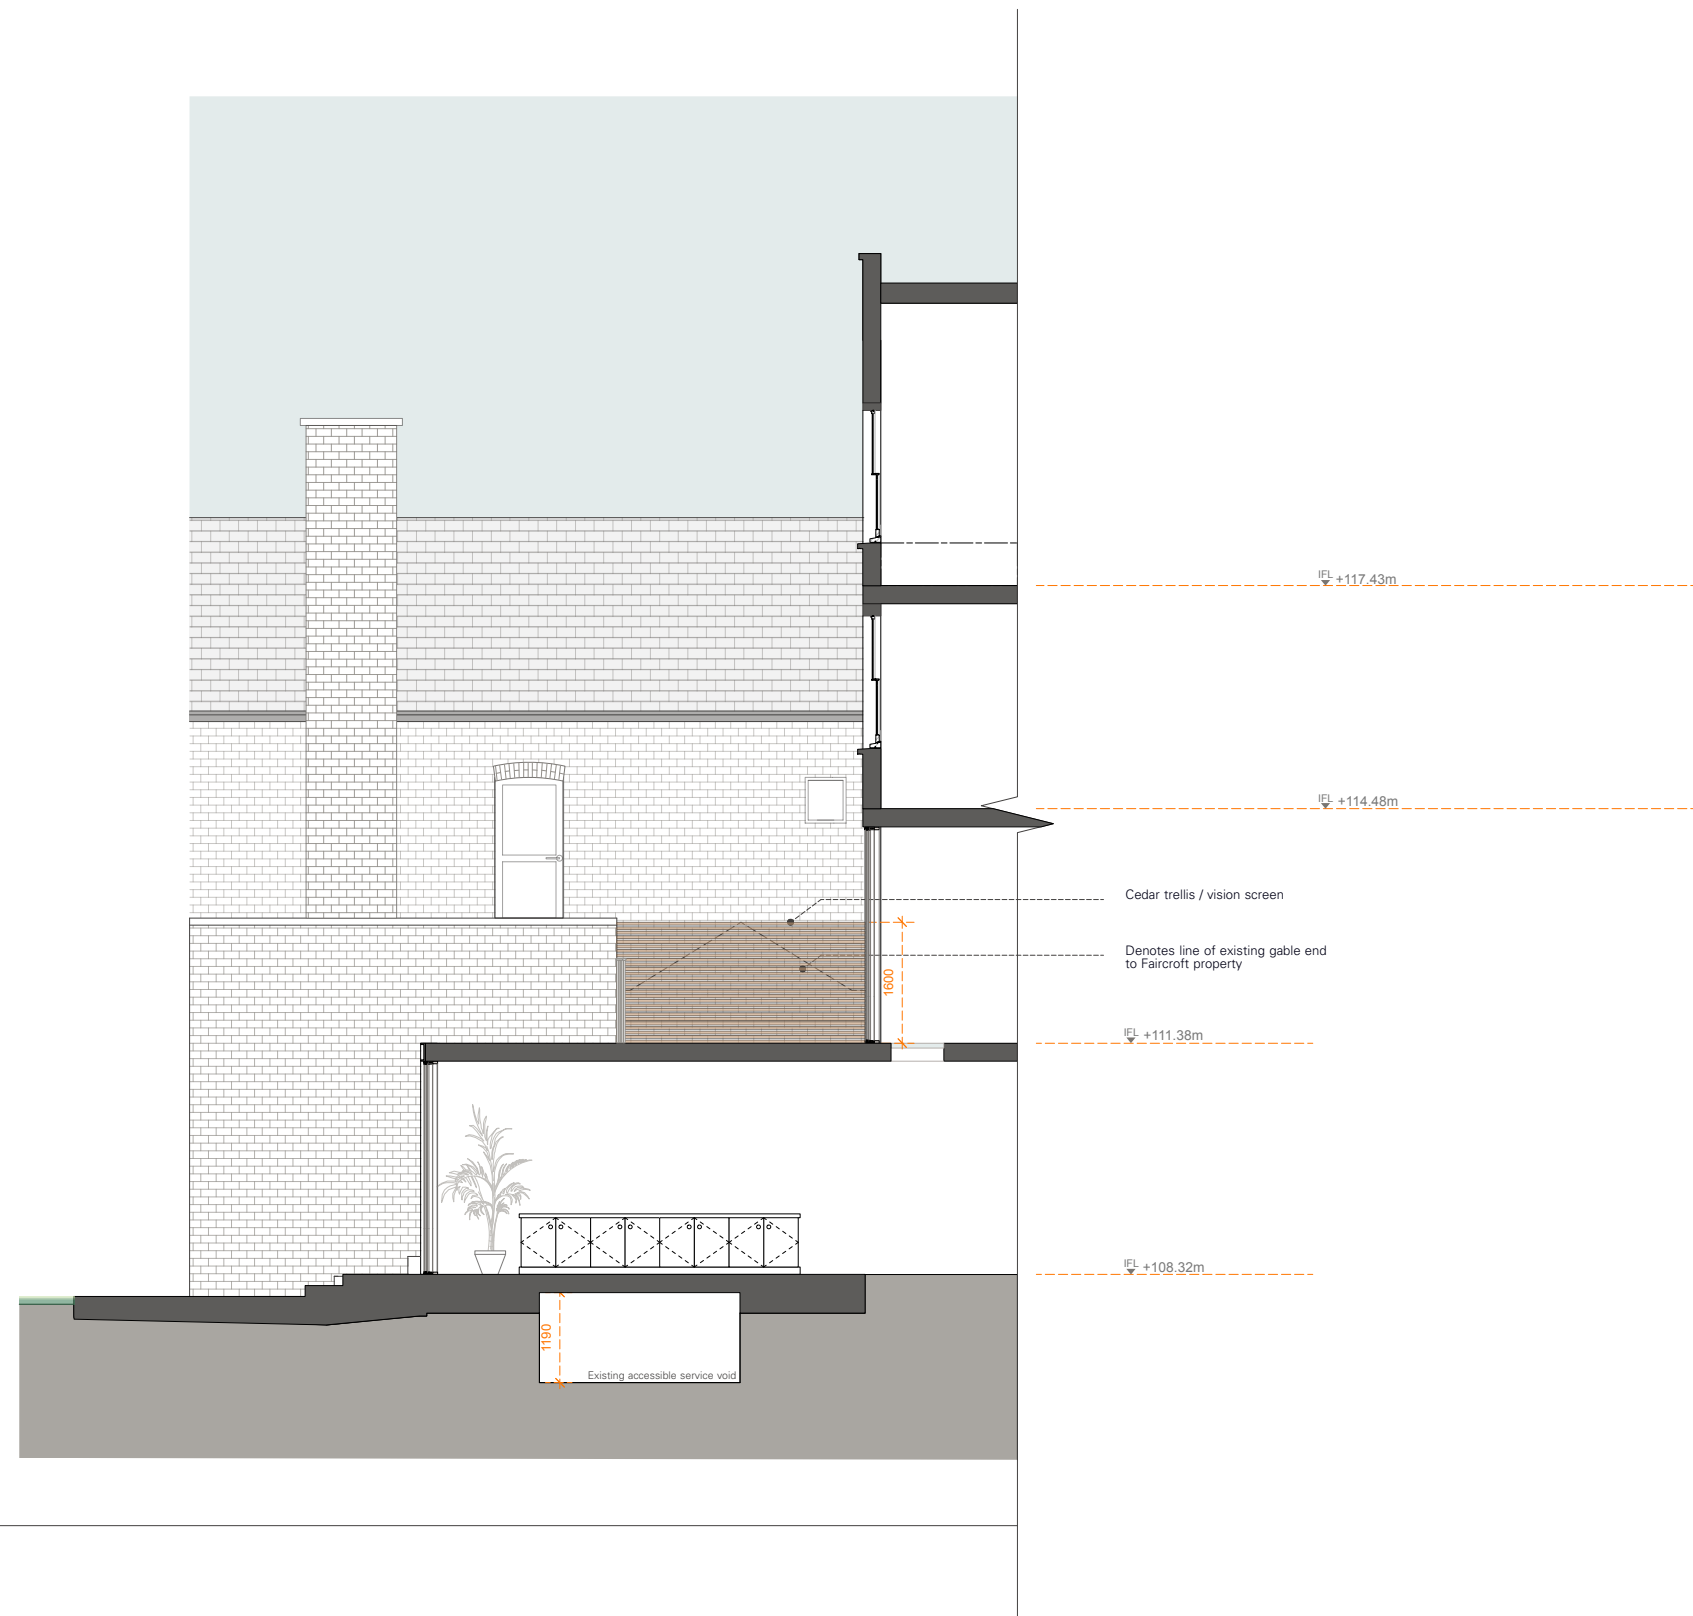

1
114
Proposed Cross Section

DATUM: 105.00m.

Revisions:

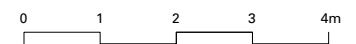

This drawing is the Copyright of Heat Architecture Limited and may not be copied, altered or reproduced in any way or passed to a third party without their written authority.