
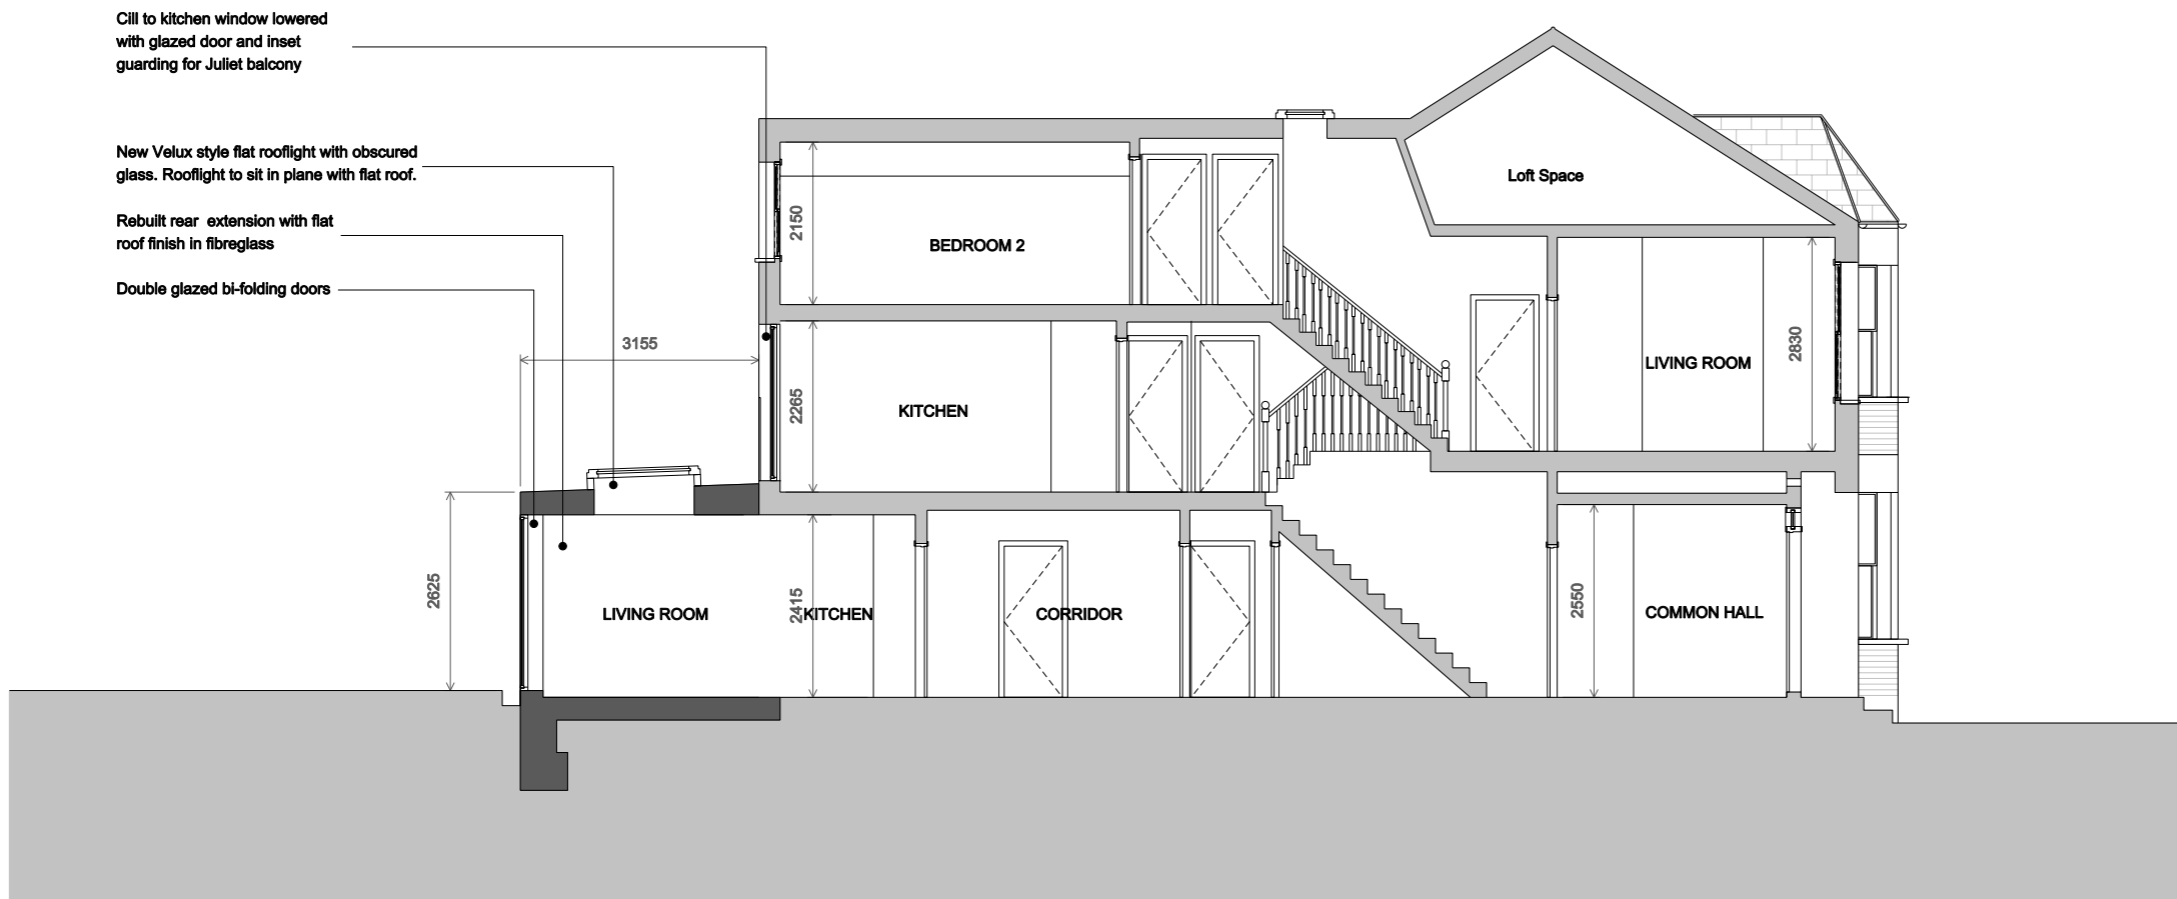


New side infill extension with flat roof finish in fibreglass in level with rear re-built extension
 New Velux style flat rooflights with obscured glass. Rooflights to sit in plane with flat roof.
 New double glazed fixed window

New double glazed window with obscured glass

SECTION AA

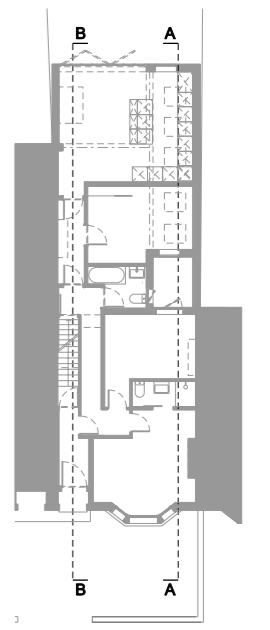

Cill to kitchen window lowered with glazed door and inset guarding for Juliet balcony
 New Velux style flat rooflight with obscured glass. Rooflight to sit in plane with flat roof.
 Rebuilt rear extension with flat roof finish in fibreglass
 Double glazed bi-folding doors

SECTION BB