



AS PROPOSED

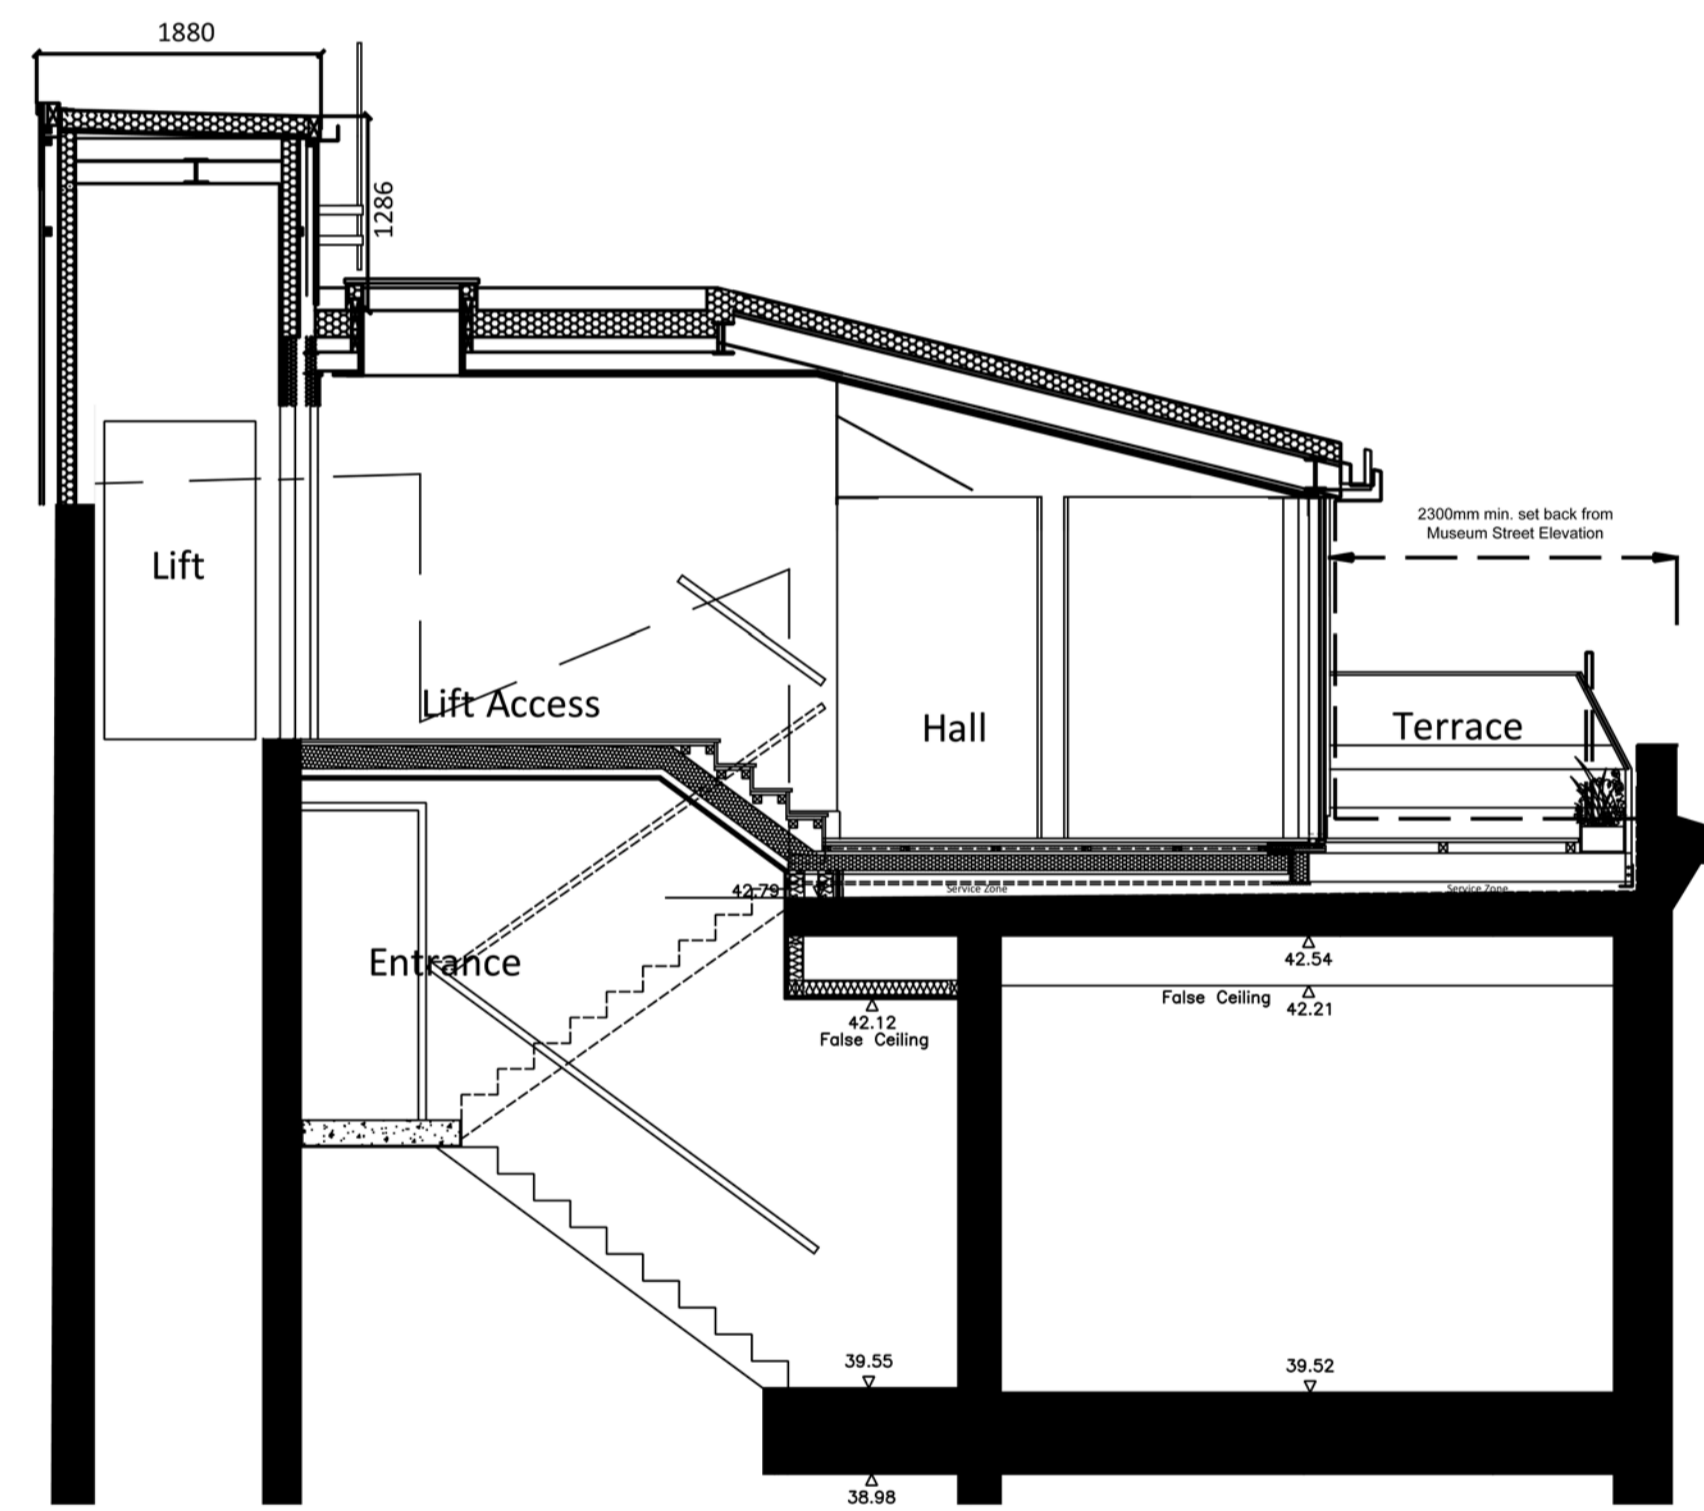


AS APPROVED

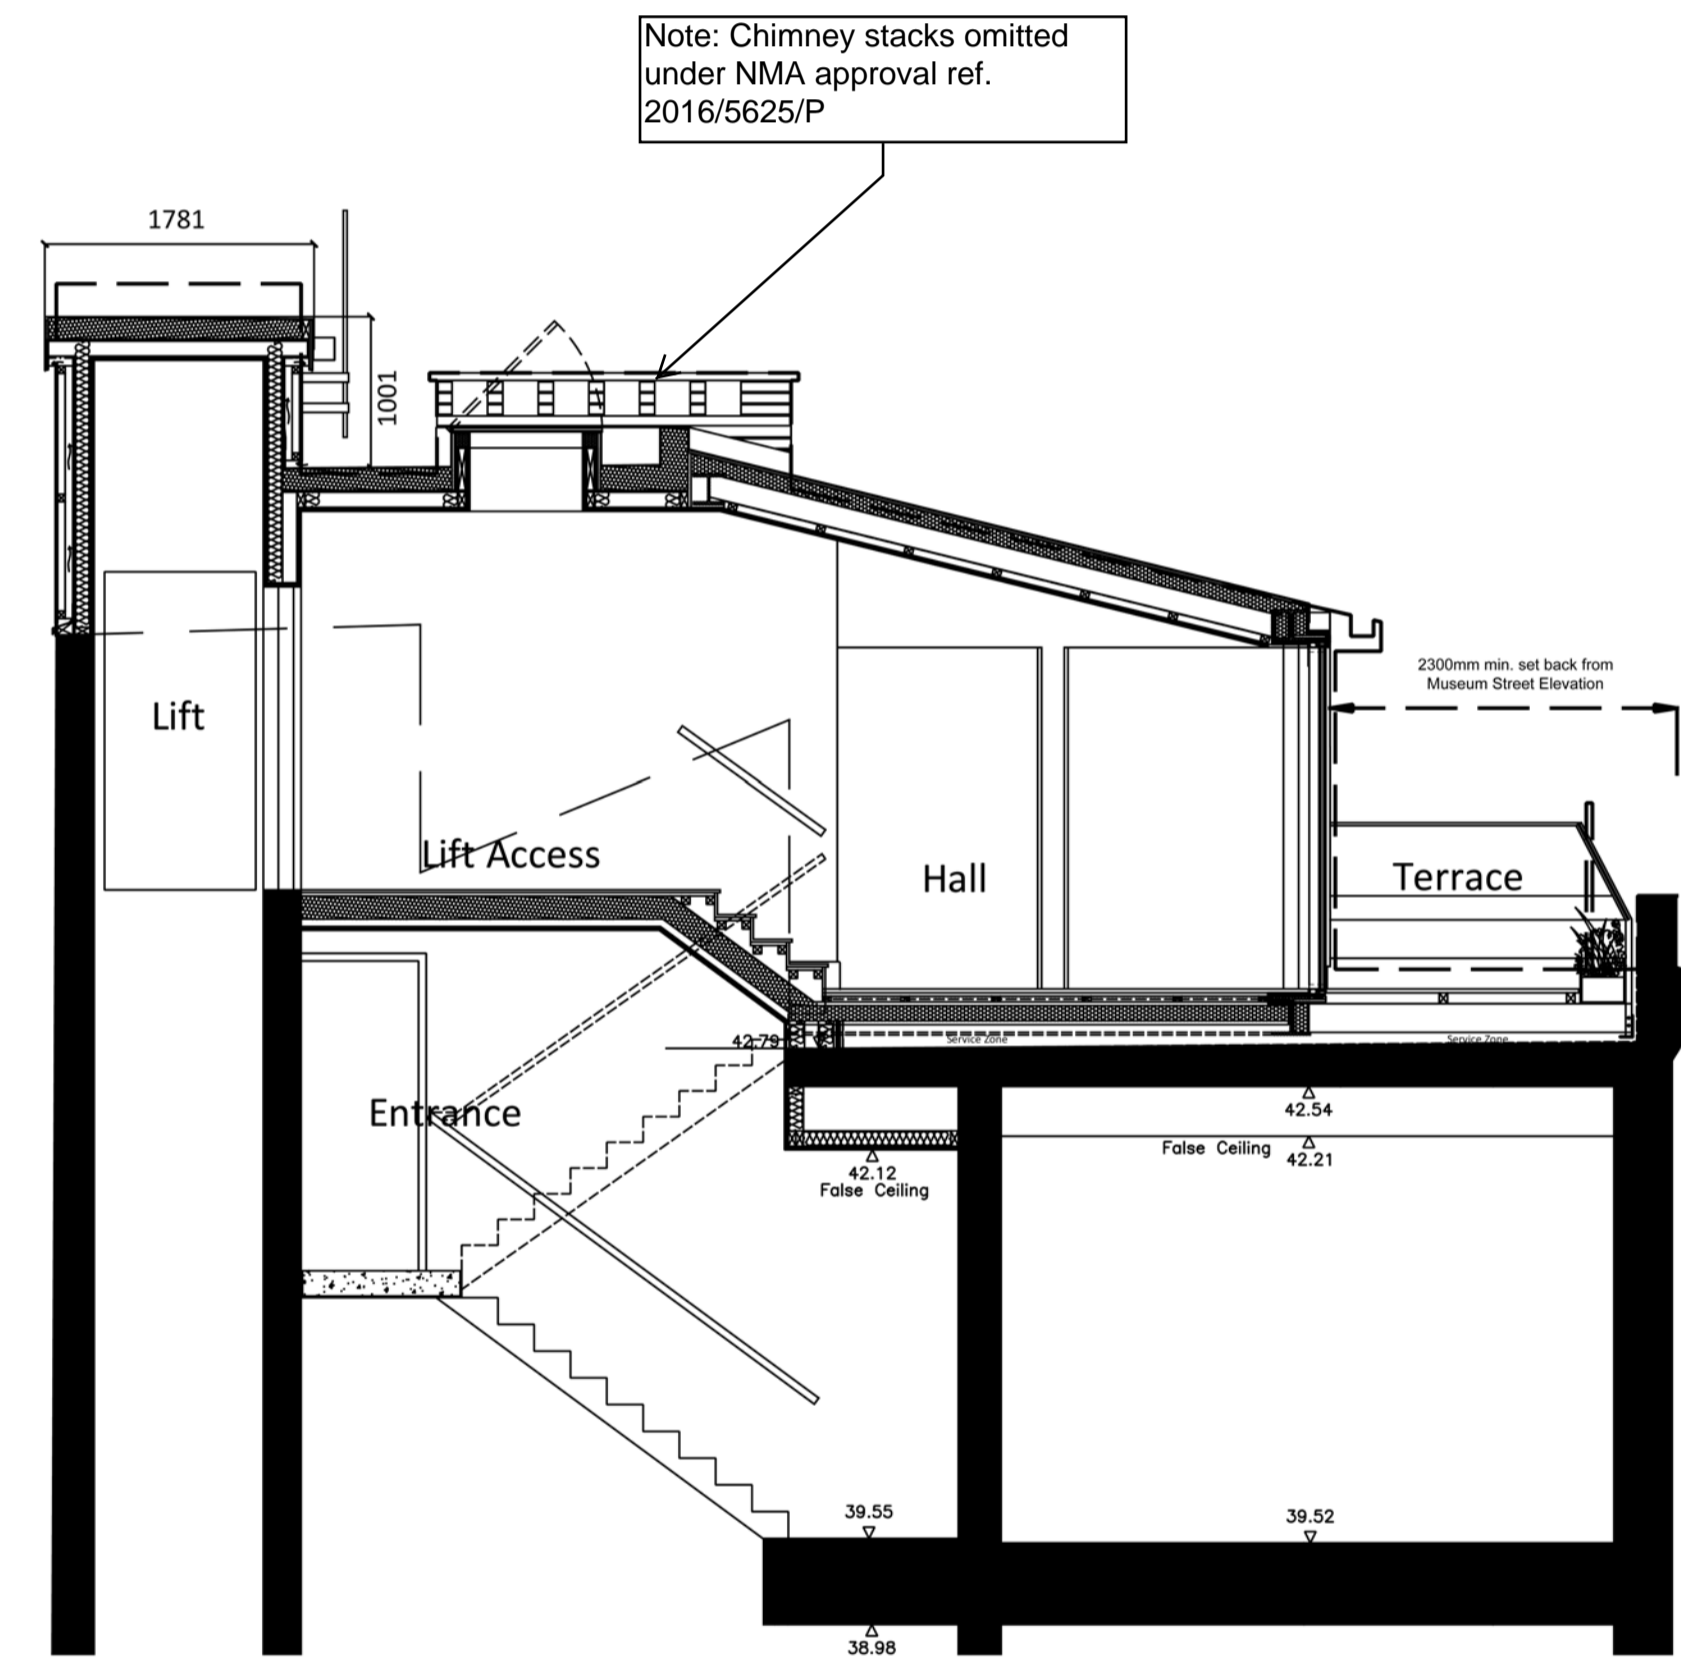

NOTES
 CONSULTANTS
 - Refer to highways consultant's drawings for details
 - Refer to landscape consultant's drawings for details
 - Landscaping layout is indicative only
 AREAS
 - Refer to area schedule
PLANNING
 © Copyright Reserved. ColladoCollins Partners LLP

Rev	Notes	dd mm yy	By	Auth
P1	Planning Submission	14.06.23	JD	FVB
P2	Comparison between planning and construction	16.09.28	DH	DH

Notes
 Existing building layout is based on survey conducted by SDP Surveys of St Albans in October 2012

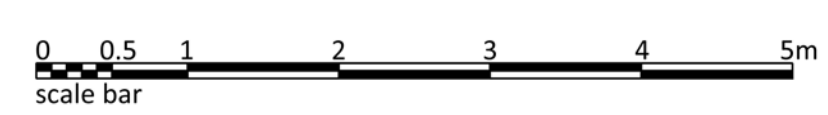

ColladoCollinsArchitects
 17-19 Foley Street
 London W1W 6DW
 T 020 7580 3490
 info@colladocollins.com
 www.colladocollins.com
 Date: 23.07.2014
 Drawn by: DH
 Checked by: TC
 Scale @A1: 1:50
 Scale @A3: 1:100
 CAD File No: P/12041/CAD/Sections

Devonshire Metro Ltd.
 Museum House, 25 Museum St
PROPOSED
 Section AA - Planning /
 Construction comparison
 12041 P2-100