


PROPOSED PLAN

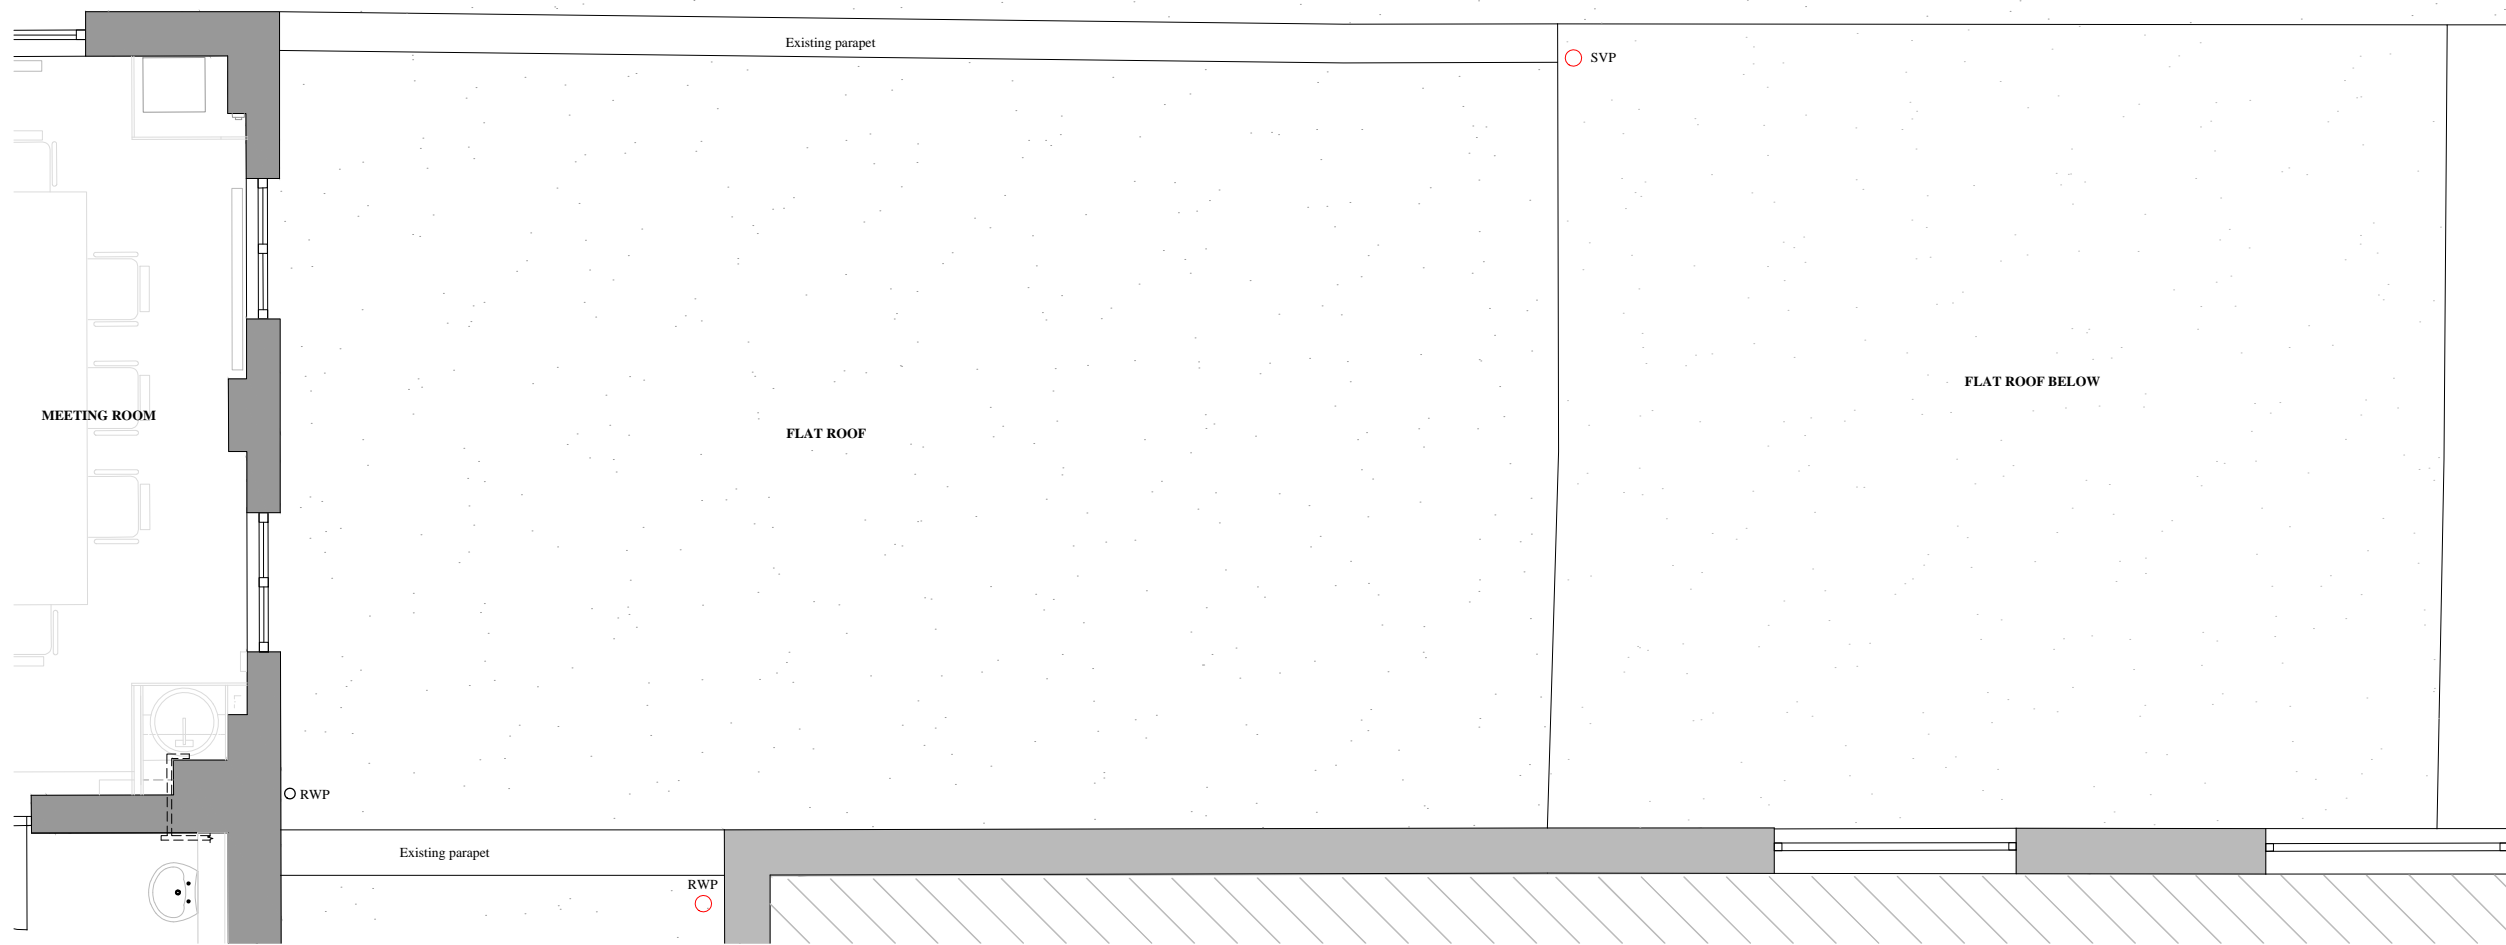

EXISTING PLAN

NOTES:

REVISIONS:

WRIGHT & WRIGHT ARCHITECTS
89-91 BAYHAM STREET, ROOF TERRACE

PROPOSED PLAN

DRAWING NO:
SK001

SCALE:
1:50@A3

DATE:
07.10.16

WRIGHT & WRIGHT ARCHITECTS

89/91 Bayham Street
London NW1 0AG
TEL 020 7428 9393
FAX 020 7428 9394
www.wrightandwright.co.uk