



PROPOSED LONG SECTION @ 1:50


NOTES:

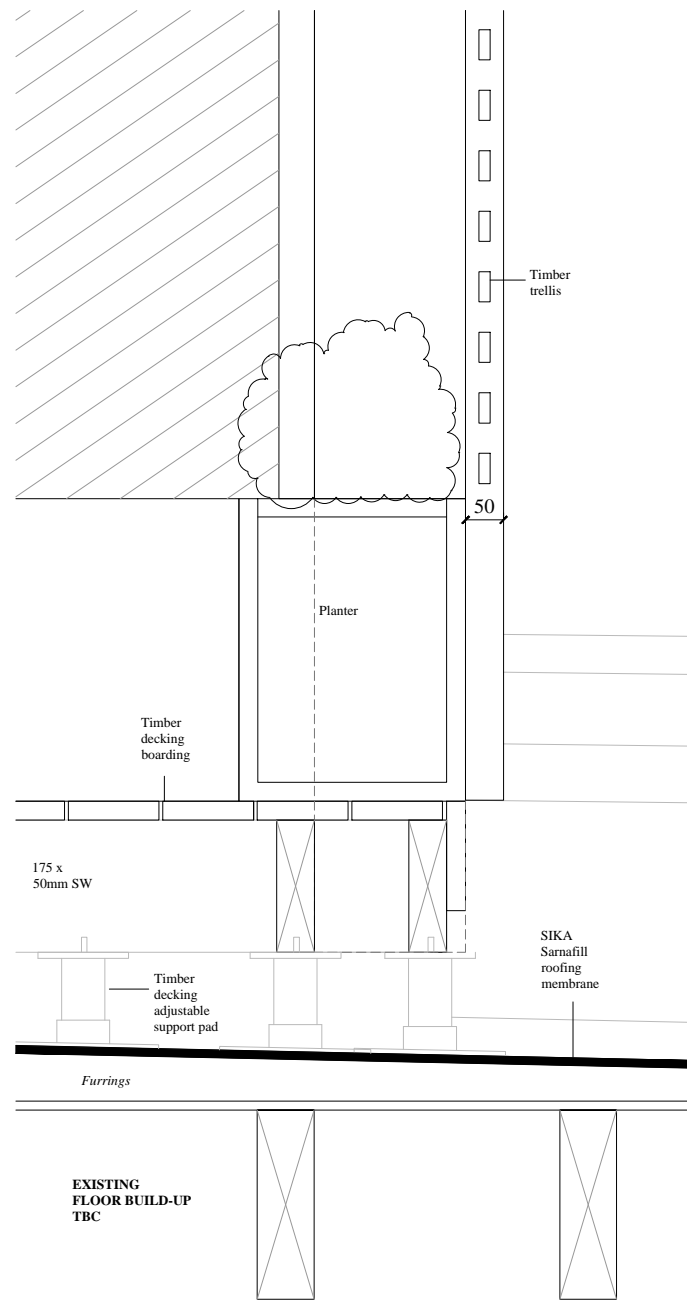

PROPOSED DETAIL C @ 1:10

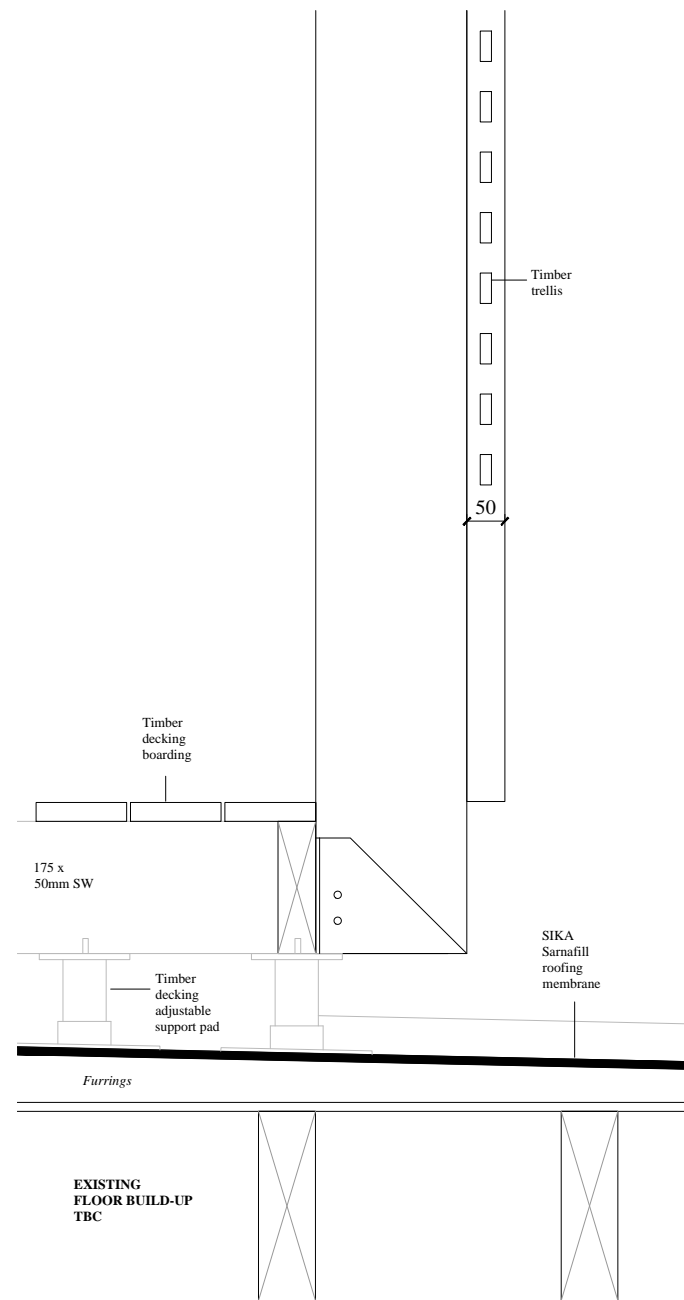

PROPOSED DETAIL D @ 1:10

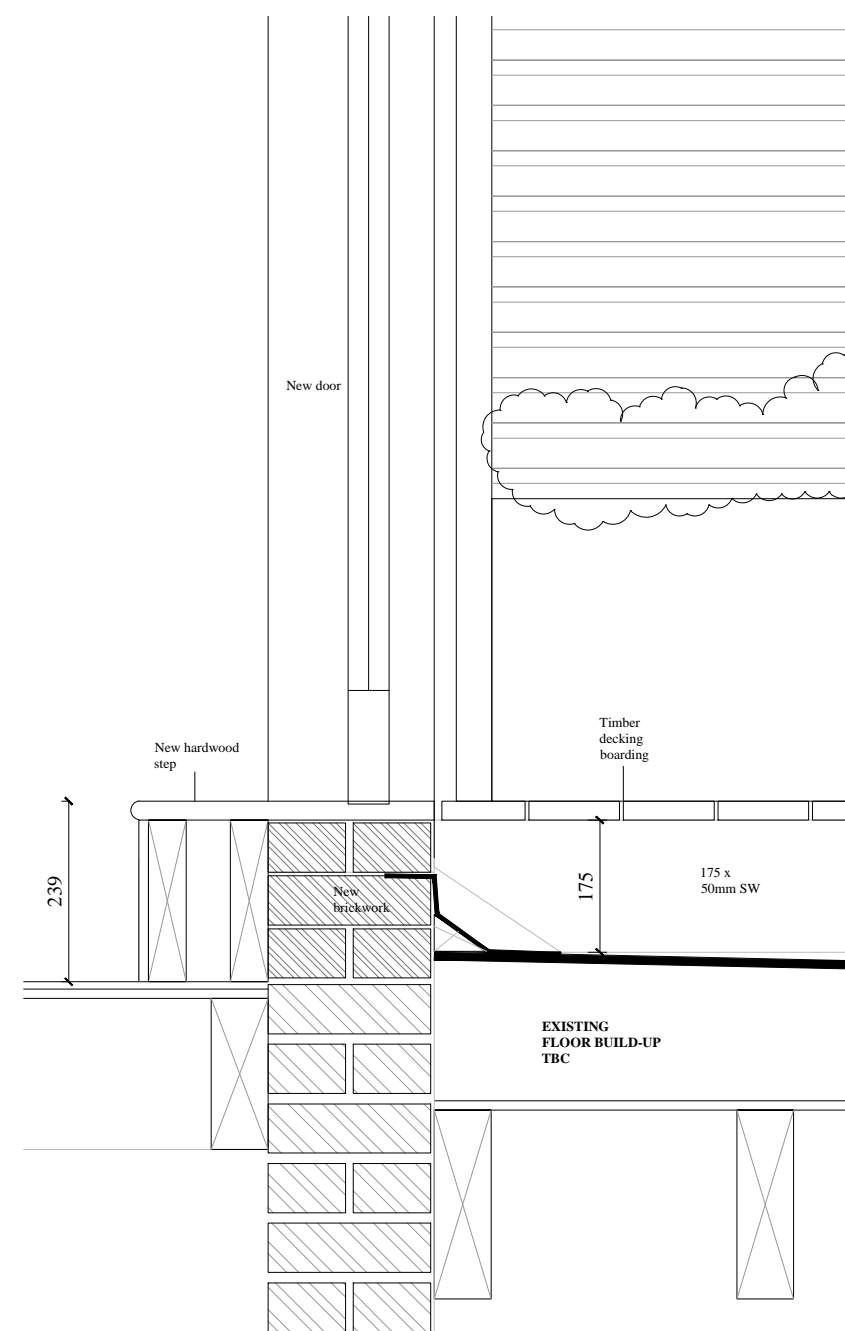

PROPOSED DETAIL E @ 1:10

REVISIONS:

WRIGHT & WRIGHT ARCHITECTS
89-91 BAYHAM STREET, ROOF TERRACE

PROPOSED SECTIONS

DRAWING NO:
SK003

SCALE: 1:50, 1:10 @A3	DATE: 07.10.16
--------------------------	-------------------

WRIGHT & WRIGHT ARCHITECTS

89/91 Bayham Street
London NW1 0AG
TEL 020 7428 9393
FAX 020 7428 9394
www.wrightandwright.co.uk