




- NOTE:
- 1. ALL DIMENSIONS ARE IN MILLIMETER, ALL LEVELS ARE IN METER
 - 2. THIS DRAWING SHOULD BE READ IN CONJUNCTION WITH STRUCTURAL ENGINEER'S DWGS. & SPEC. REFER TO STRUCTURAL ENGINEER'S DWGS & SPEC. FOR STRUCTURAL ELEMENTS DETAILS

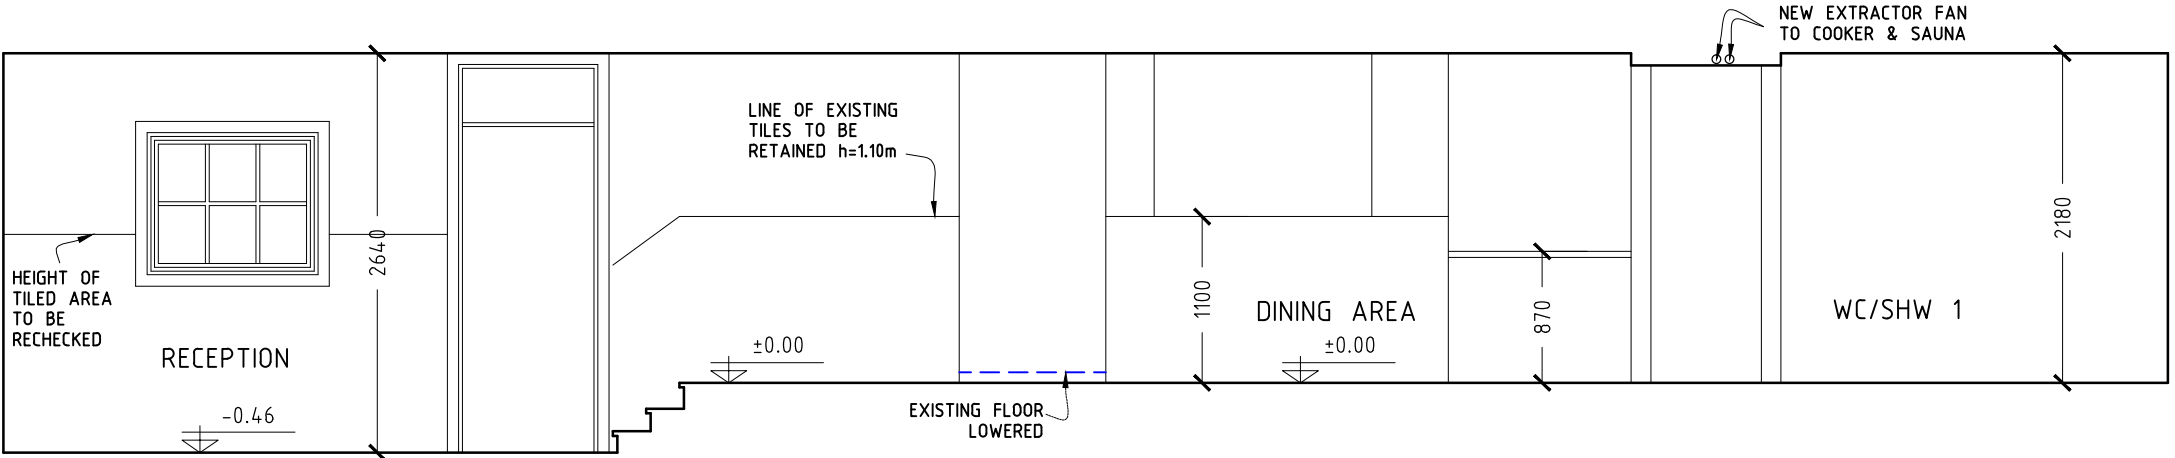

SECTION D-D (PROPOSED)
SCALE 1:50 @ A3

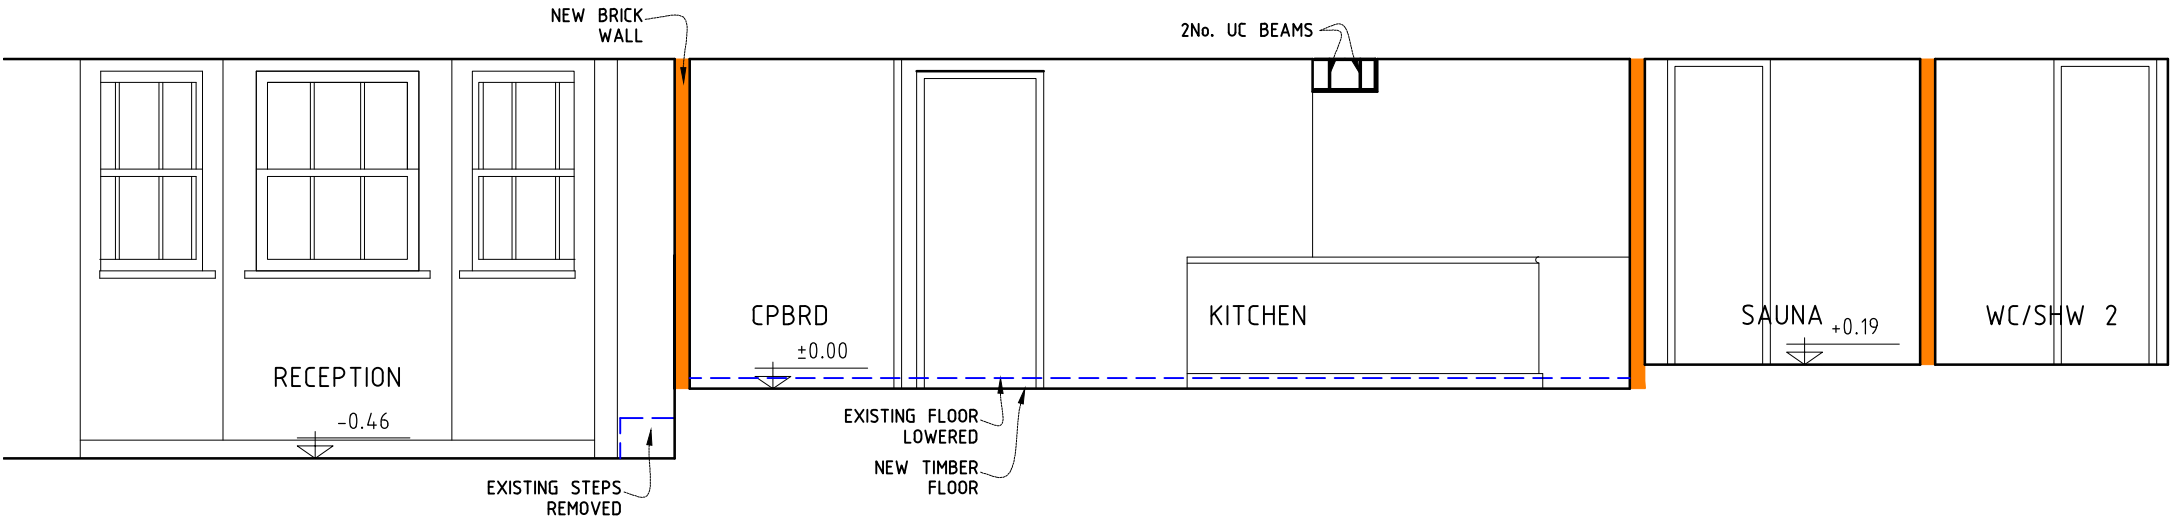

SECTION E-E (PROPOSED)
SCALE 1:50 @ A3

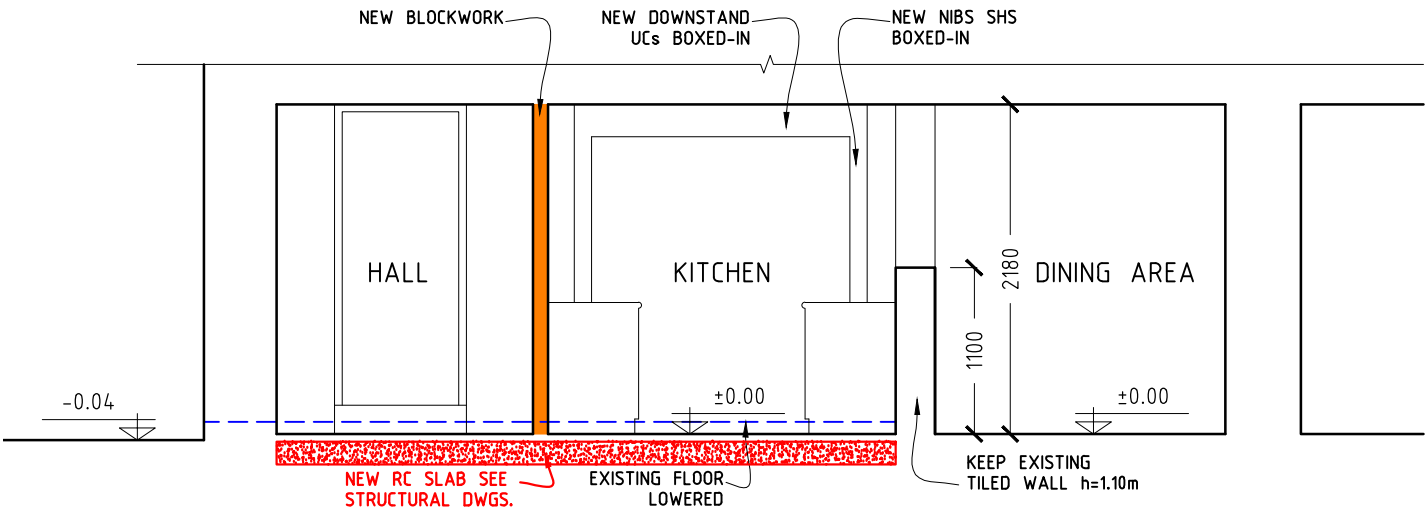

SECTION F-F (PROPOSED)
SCALE 1:50 @ A3

Rev 011
05/01/17

GARDEN FLAT, 19 FROGNAL LANE, LONDON NW3 7DB

