




- NOTE:
- 1. ALL DIMENSIONS ARE IN MILLIMETER, ALL LEVELS ARE IN METER
 - 2. THIS DRAWING SHOULD BE READ IN CONJUNCTION WITH STRUCTURAL ENGINEER'S DWGS. & SPEC. REFER TO STRUCTURAL ENGINEER'S DWGS & SPEC. FOR STRUCTURAL ELEMENTS DETAILS

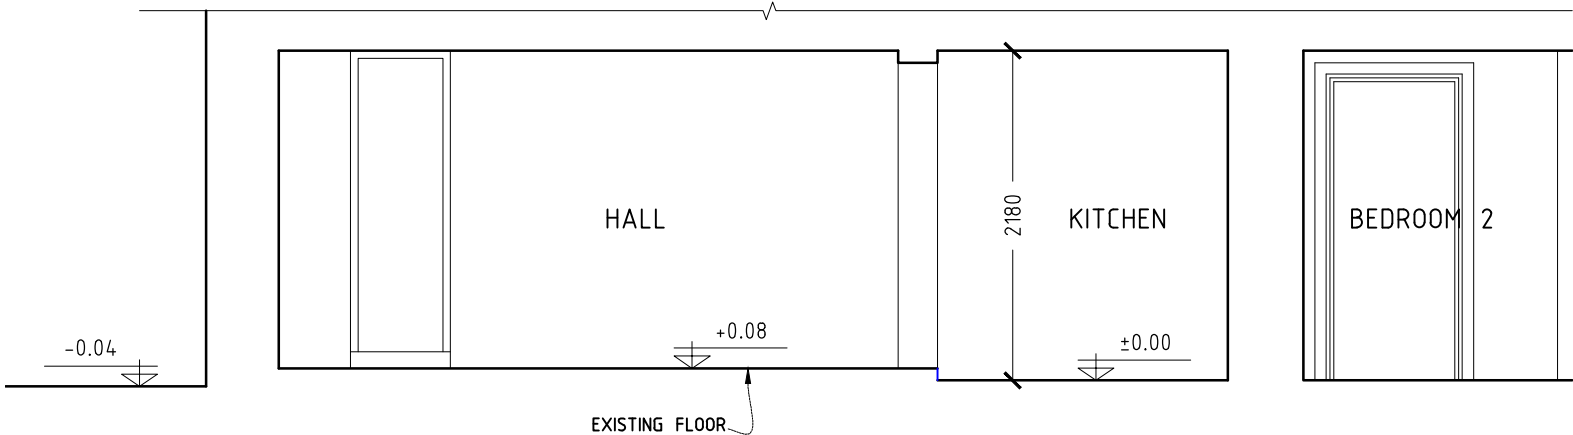

SECTION B-B (EXISTING)
SCALE 1:50 @ A3

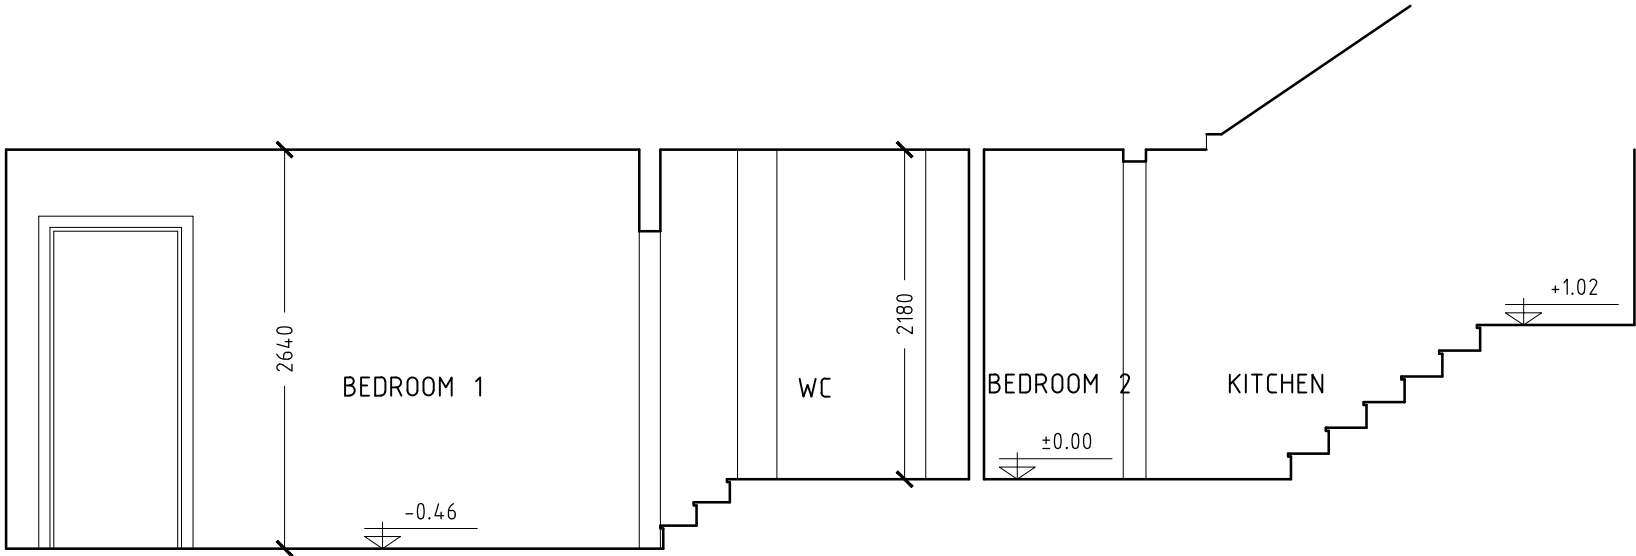

SECTION C-C (EXISTING)
SCALE 1:50 @ A3

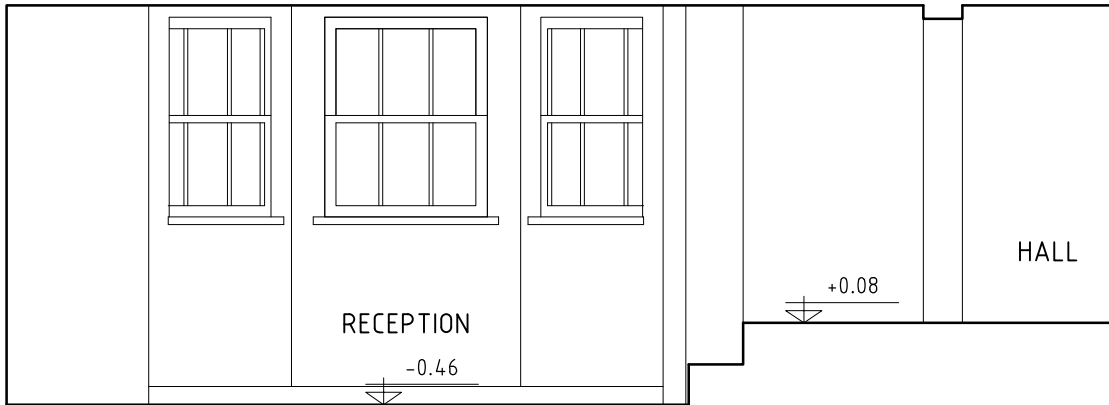

SECTION E-E (EXISTING)
SCALE 1:50 @ A3

