
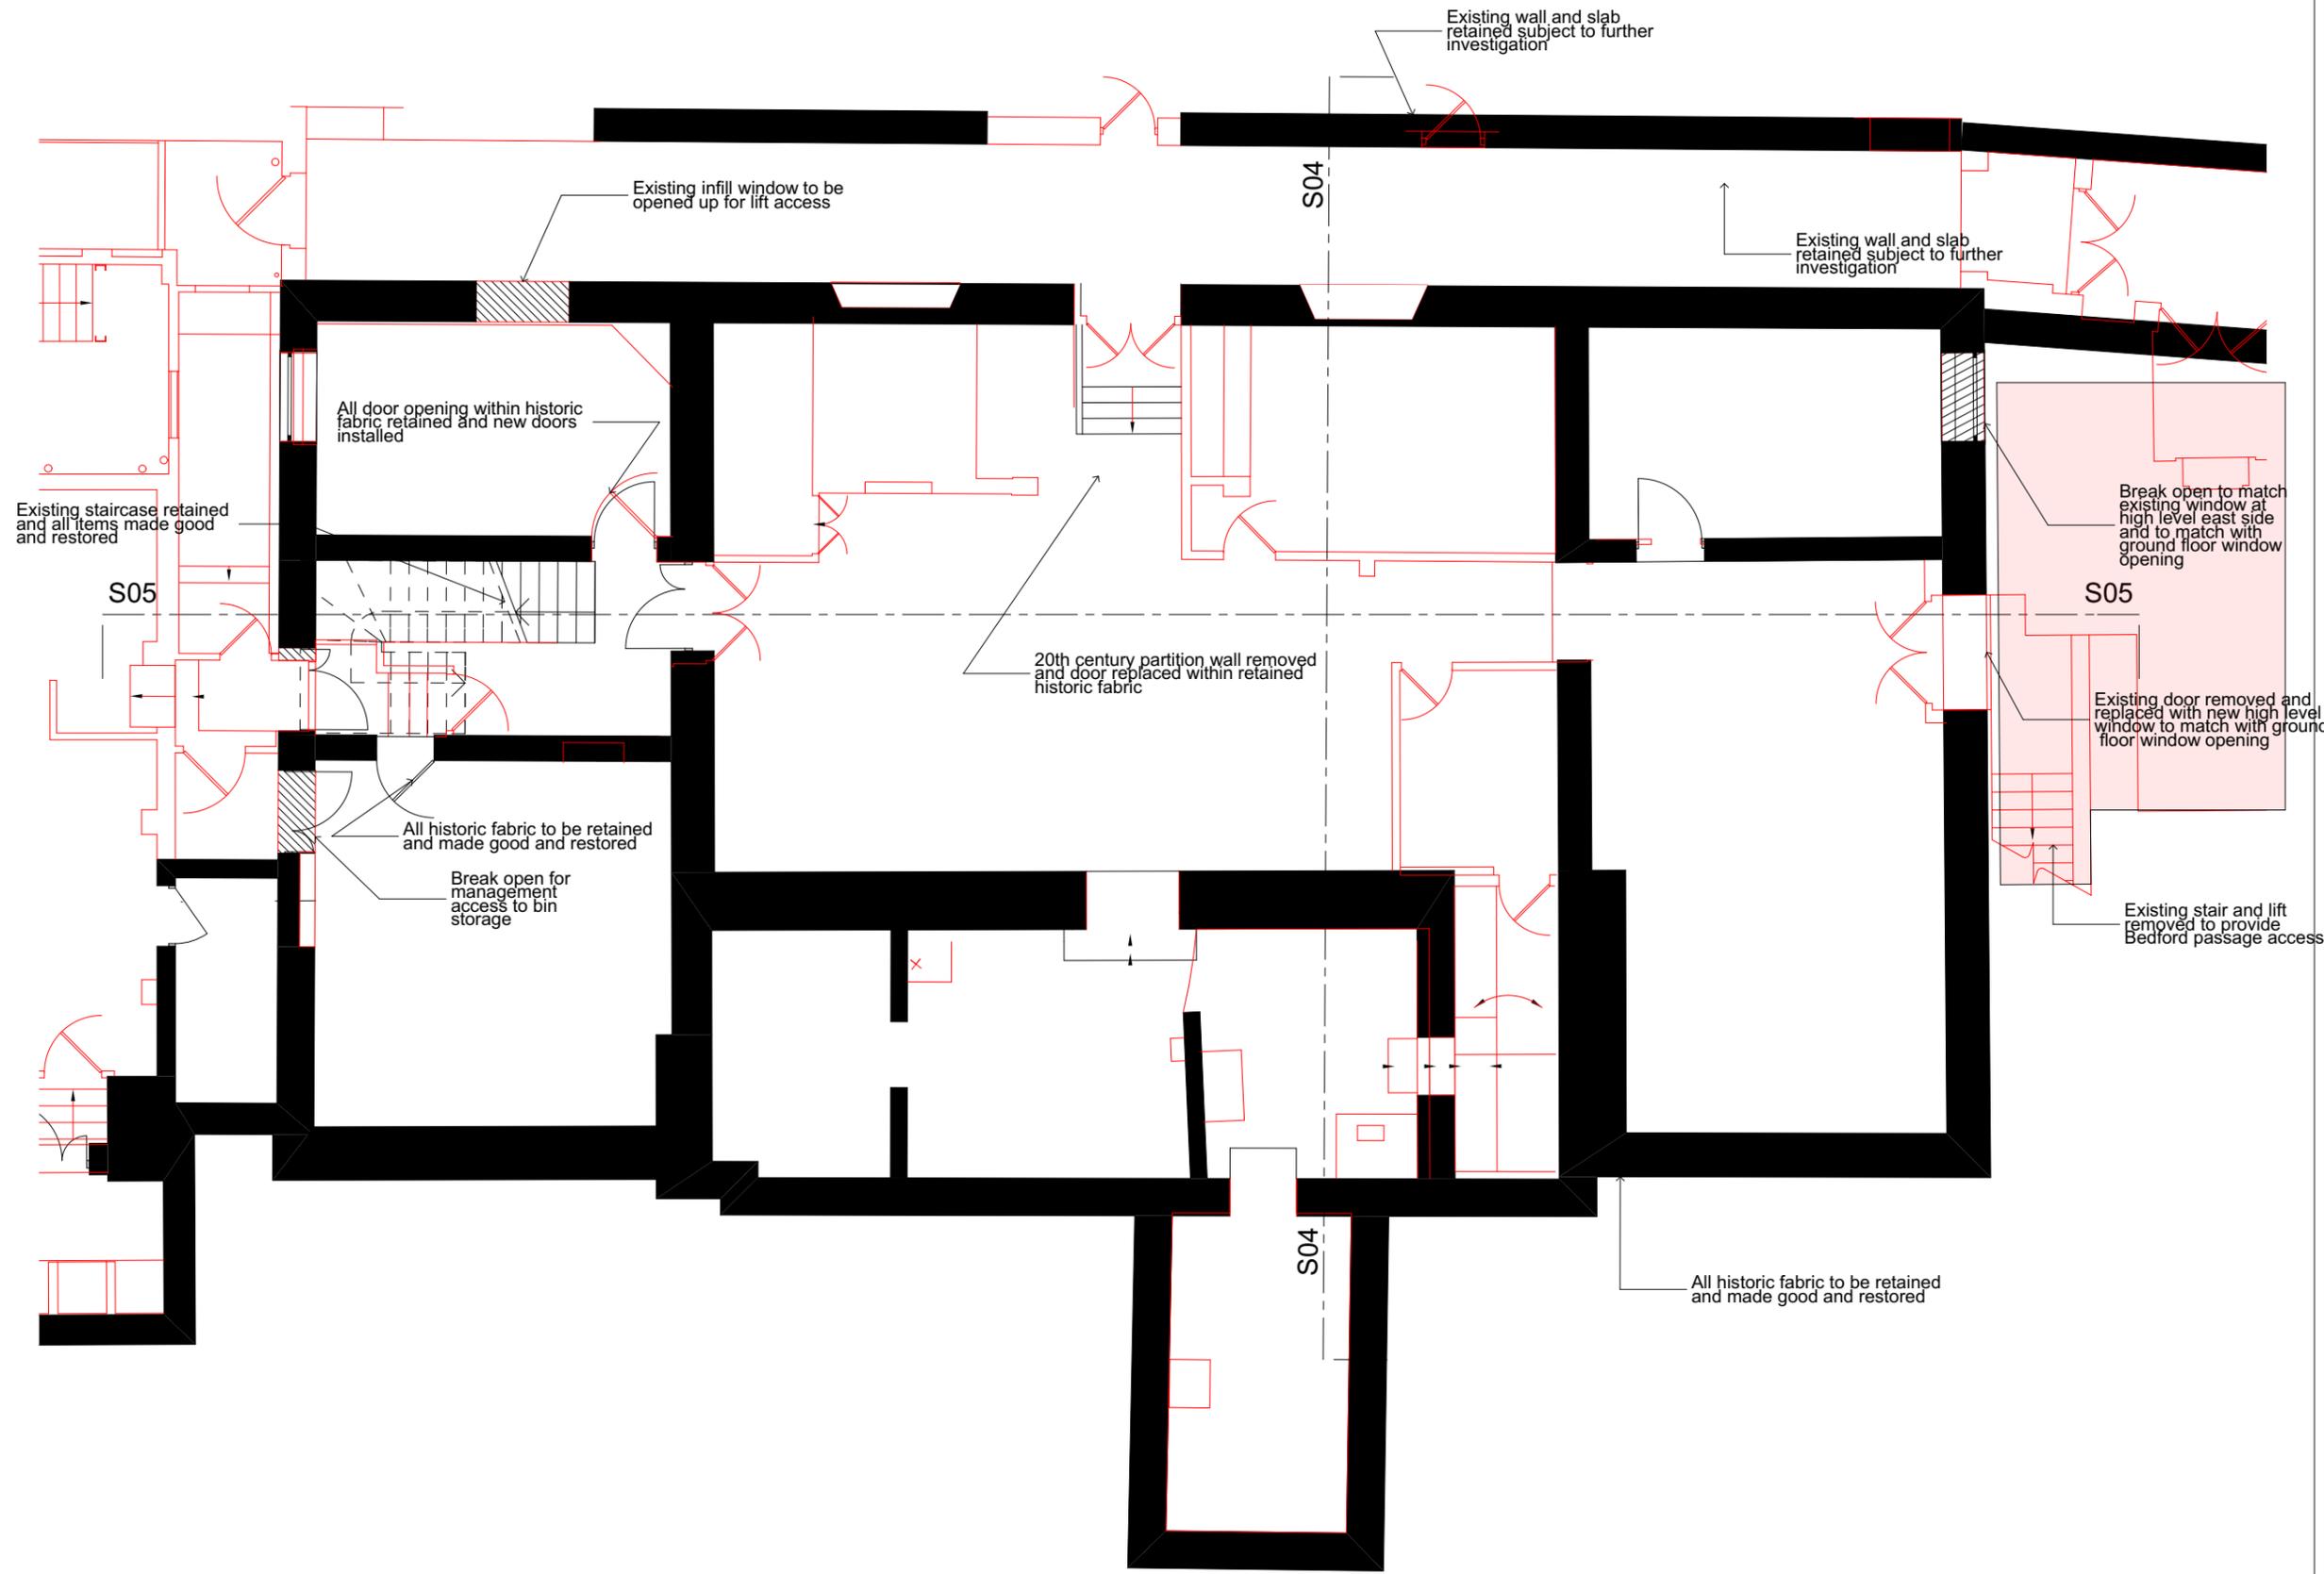


Notes

- All dimensions to be checked on site
- Do not scale off this drawing
- All dimensions are shown in mm unless otherwise stated
- Refer to drawing issue sheet for purpose of issue
- If in doubt ask
- © Llewelyn Davies

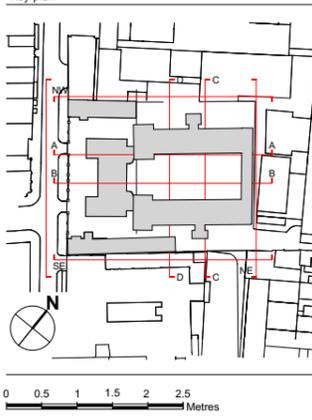

FOR PLANNING		20.01.17	GC	
No.	Revisions	Description	Date	By
Structural Consultant				
AECOM			020 7061 7000	
Services Consultant				
Arup			020 7636 1531	
Cost Consultant				
Equals Consulting			020 7580 3360	
Planning Consultant				
TEMPLE			020 7394 3700	

Project Title
Middlesex Hospital Annex

Client
University College London
Hospitals Charity (UCLHC)

Drawing Title
Listed Building Demolition Plan Level B1

Project Number	Drawing Number	Revision
LD15 078.00	P_DEM_LB_B1	

Scale @ A3
1:100

Date
20/01/2017



Architects

LLEWELYN DAVIES

3rd floor | 3-5 Rathbone Place | London | W1T 1HJ
T +44(0)20 7907 7900 | E london@ldavies.com
www.ldavies.com

Notes

- All dimensions to be checked on site
- Do not scale off this drawing
- All dimensions are shown in mm unless otherwise stated
- Refer to drawing issue sheet for purpose of issue
- If in doubt ask
- © Llewelyn Davies

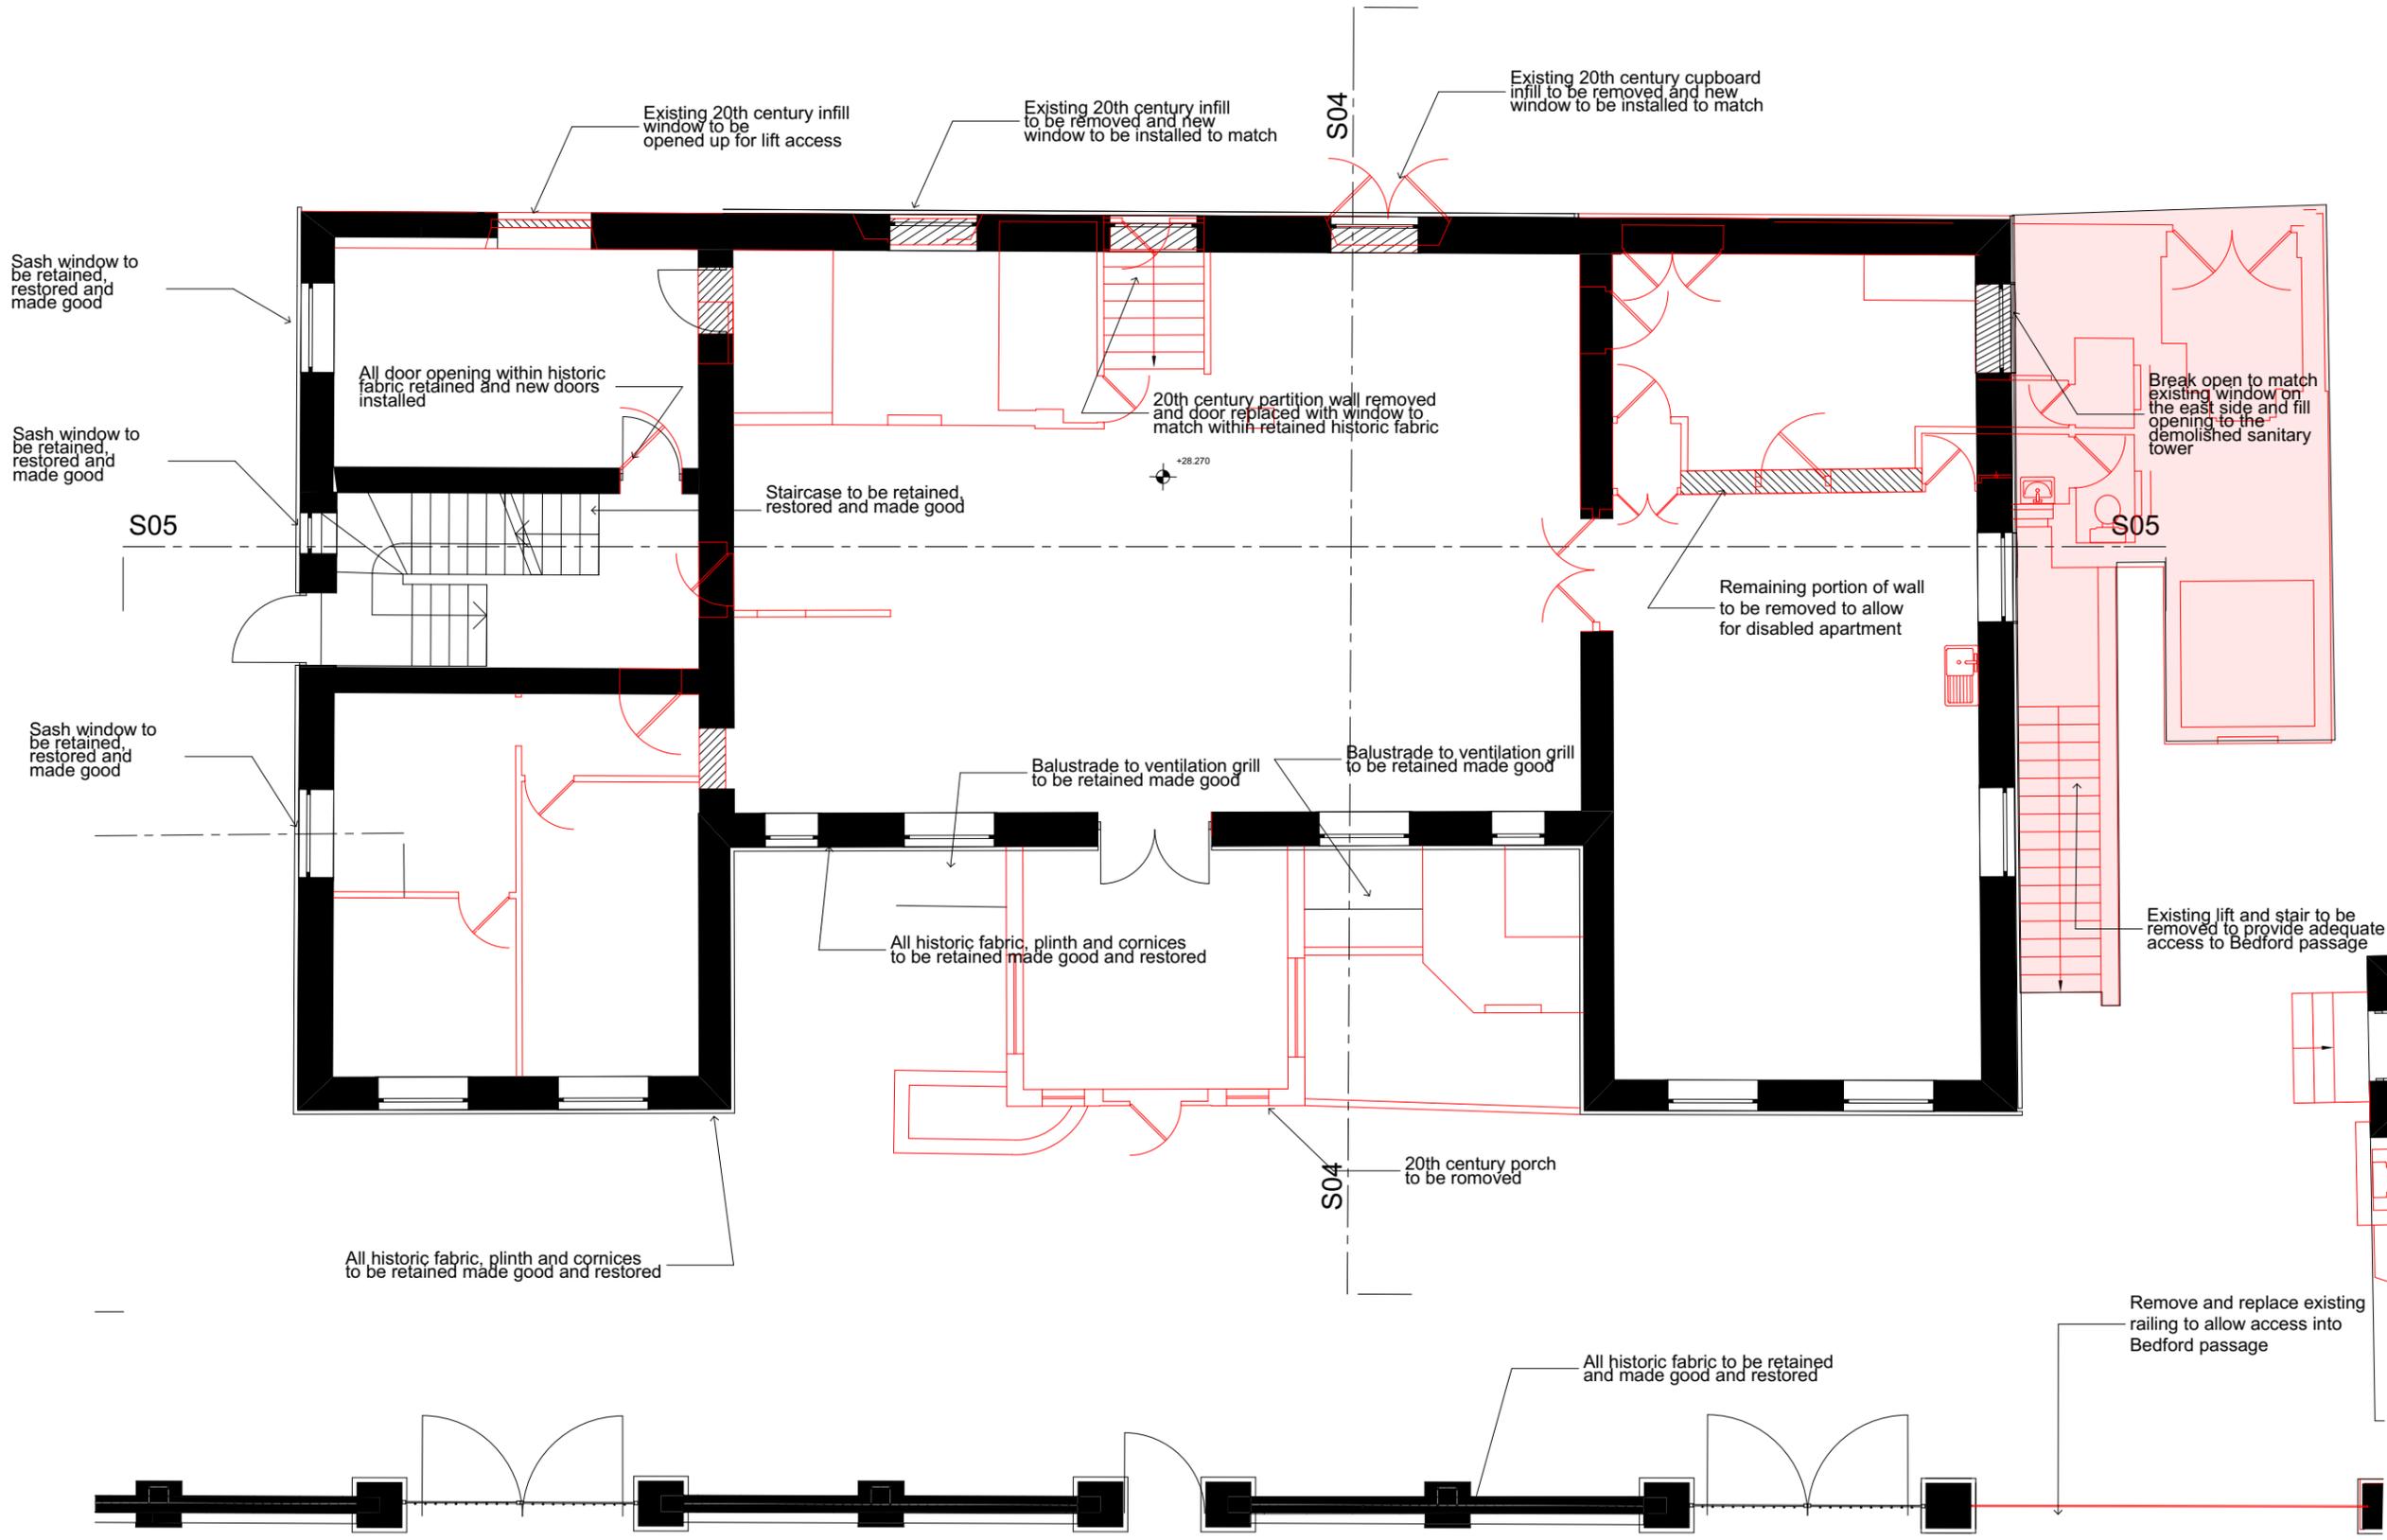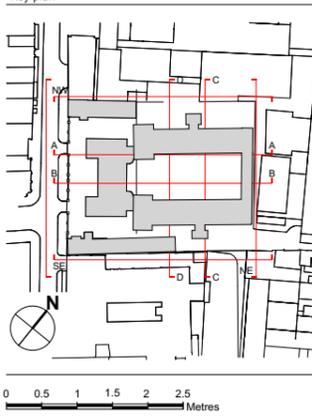

FOR PLANNING 20.01.17 GC

No.	Revisions	Description	Date	By
<u>Structural Consultant</u>				
AECOM			020 7061 7000	
<u>Services Consultant</u>				
Arup			020 7636 1531	
<u>Cost Consultant</u>				
Equals Consulting			020 7580 3360	
<u>Planning Consultant</u>				
TEMPLE			020 7394 3700	

Project Title
Middlesex Hospital Annex

Client
University College London
Hospitals Charity (UCLHC)

Drawing Title
Listed Building Demolition Plan Level 00

Project Number Drawing Number Revision
LD15 078.00 P_DEM_LB_00

Scale @ A3
1:100

Date
20/01/2017

Architects


LLEWELYN DAVIES

3rd floor | 3-5 Rathbone Place | London | W1T 1HJ
T +44(0)20 7907 7900 | E london@ldavies.com
www.ldavies.com



Notes

- All dimensions to be checked on site
- Do not scale off this drawing
- All dimensions are shown in mm unless otherwise stated
- Refer to drawing issue sheet for purpose of issue
- If in doubt ask
- © Llewelyn Davies

Key plan

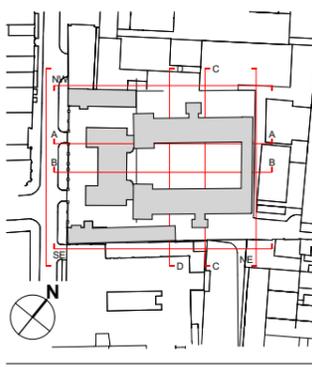

0 0.5 1 1.5 2 2.5 Metres

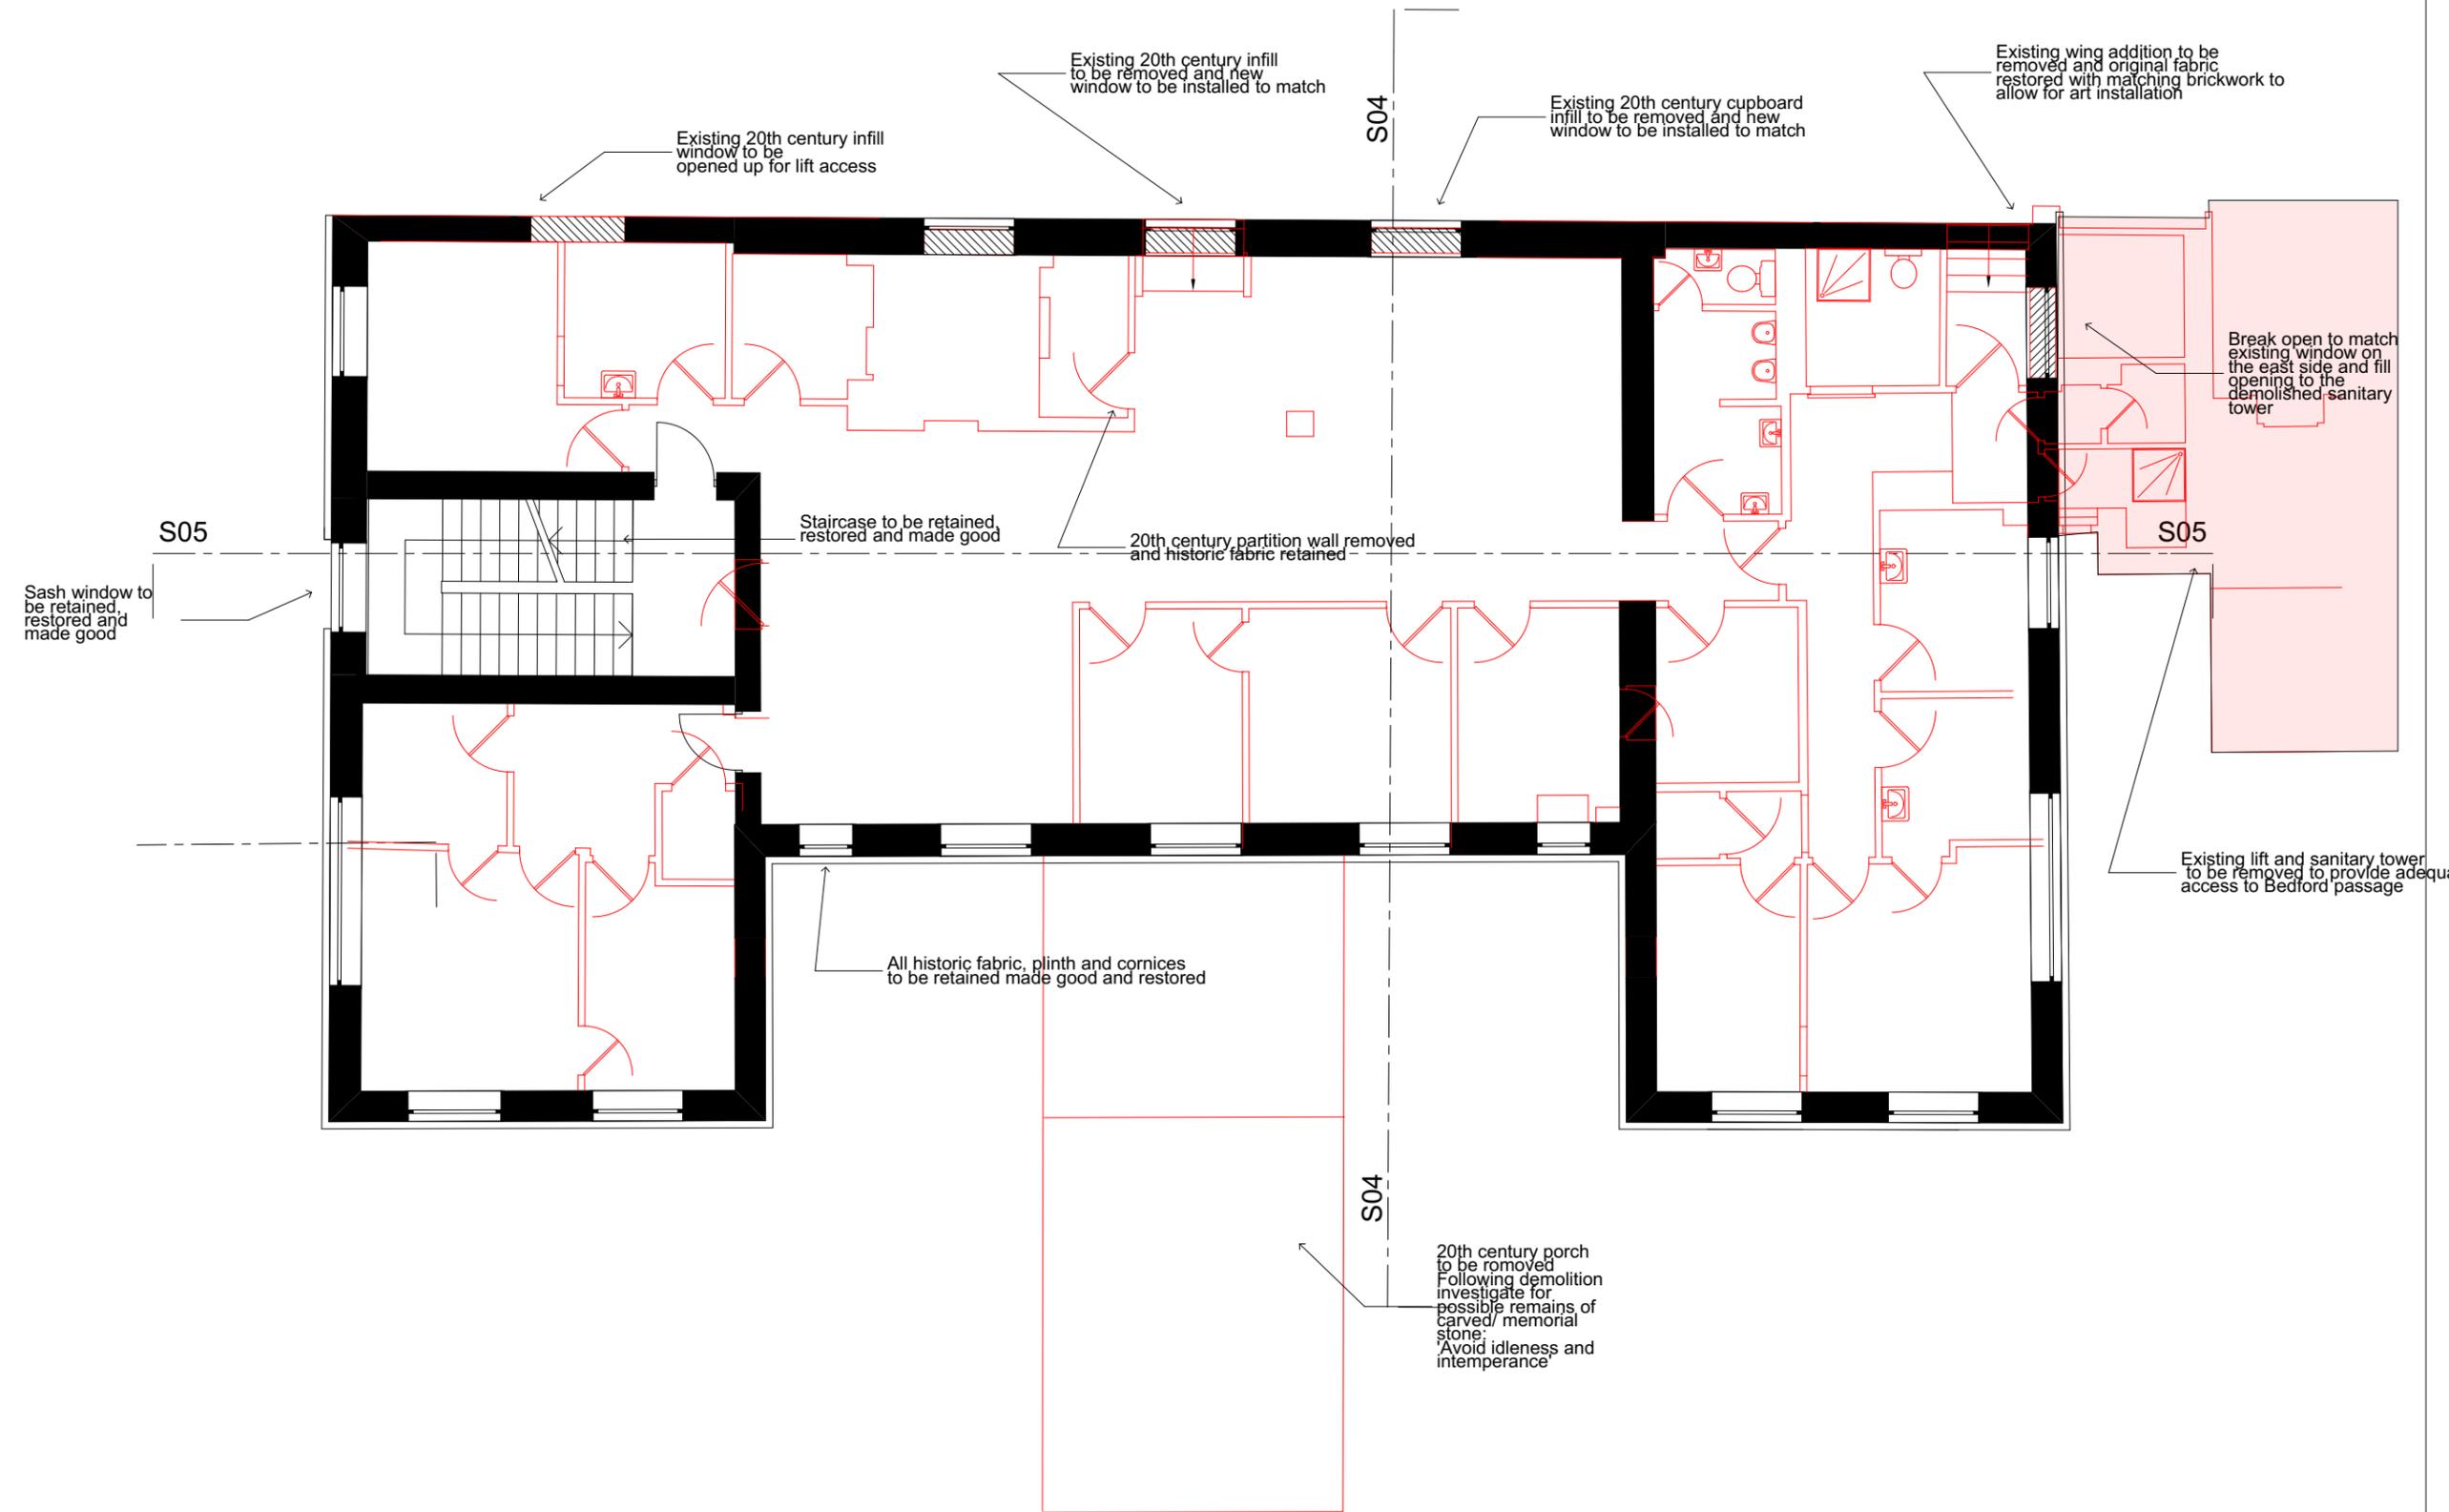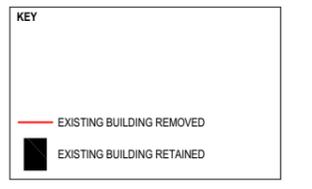

FOR PLANNING 20.01.17 GC

No.	Revisions	Description	Date	By
<u>Structural Consultant</u>				
AECOM			020 7061 7000	
<u>Services Consultant</u>				
Arup			020 7636 1531	
<u>Cost Consultant</u>				
Equals Consulting			020 7580 3360	
<u>Planning Consultant</u>				
TEMPLE			020 7394 3700	

Project Title
Middlesex Hospital Annex
Client
University College London
Hospitals Charity (UCLHC)

Drawing Title
Listed Building Demolition Plan Level 01

Project Number Drawing Number Revision
LD15 078.00 P_DEM_LB_01

Scale @ A3
1:100

Date
20/01/2017

Architects




LLEWELYN DAVIES

3rd floor | 3-5 Rathbone Place | London | W1T 1HJ
T +44(0)20 7907 7900 | E london@ldavies.com
www.ldavies.com

Notes

- All dimensions to be checked on site
- Do not scale off this drawing
- All dimensions are shown in mm unless otherwise stated
- Refer to drawing issue sheet for purpose of issue
- If in doubt ask
- © Llewelyn Davies

Key plan

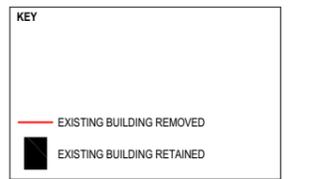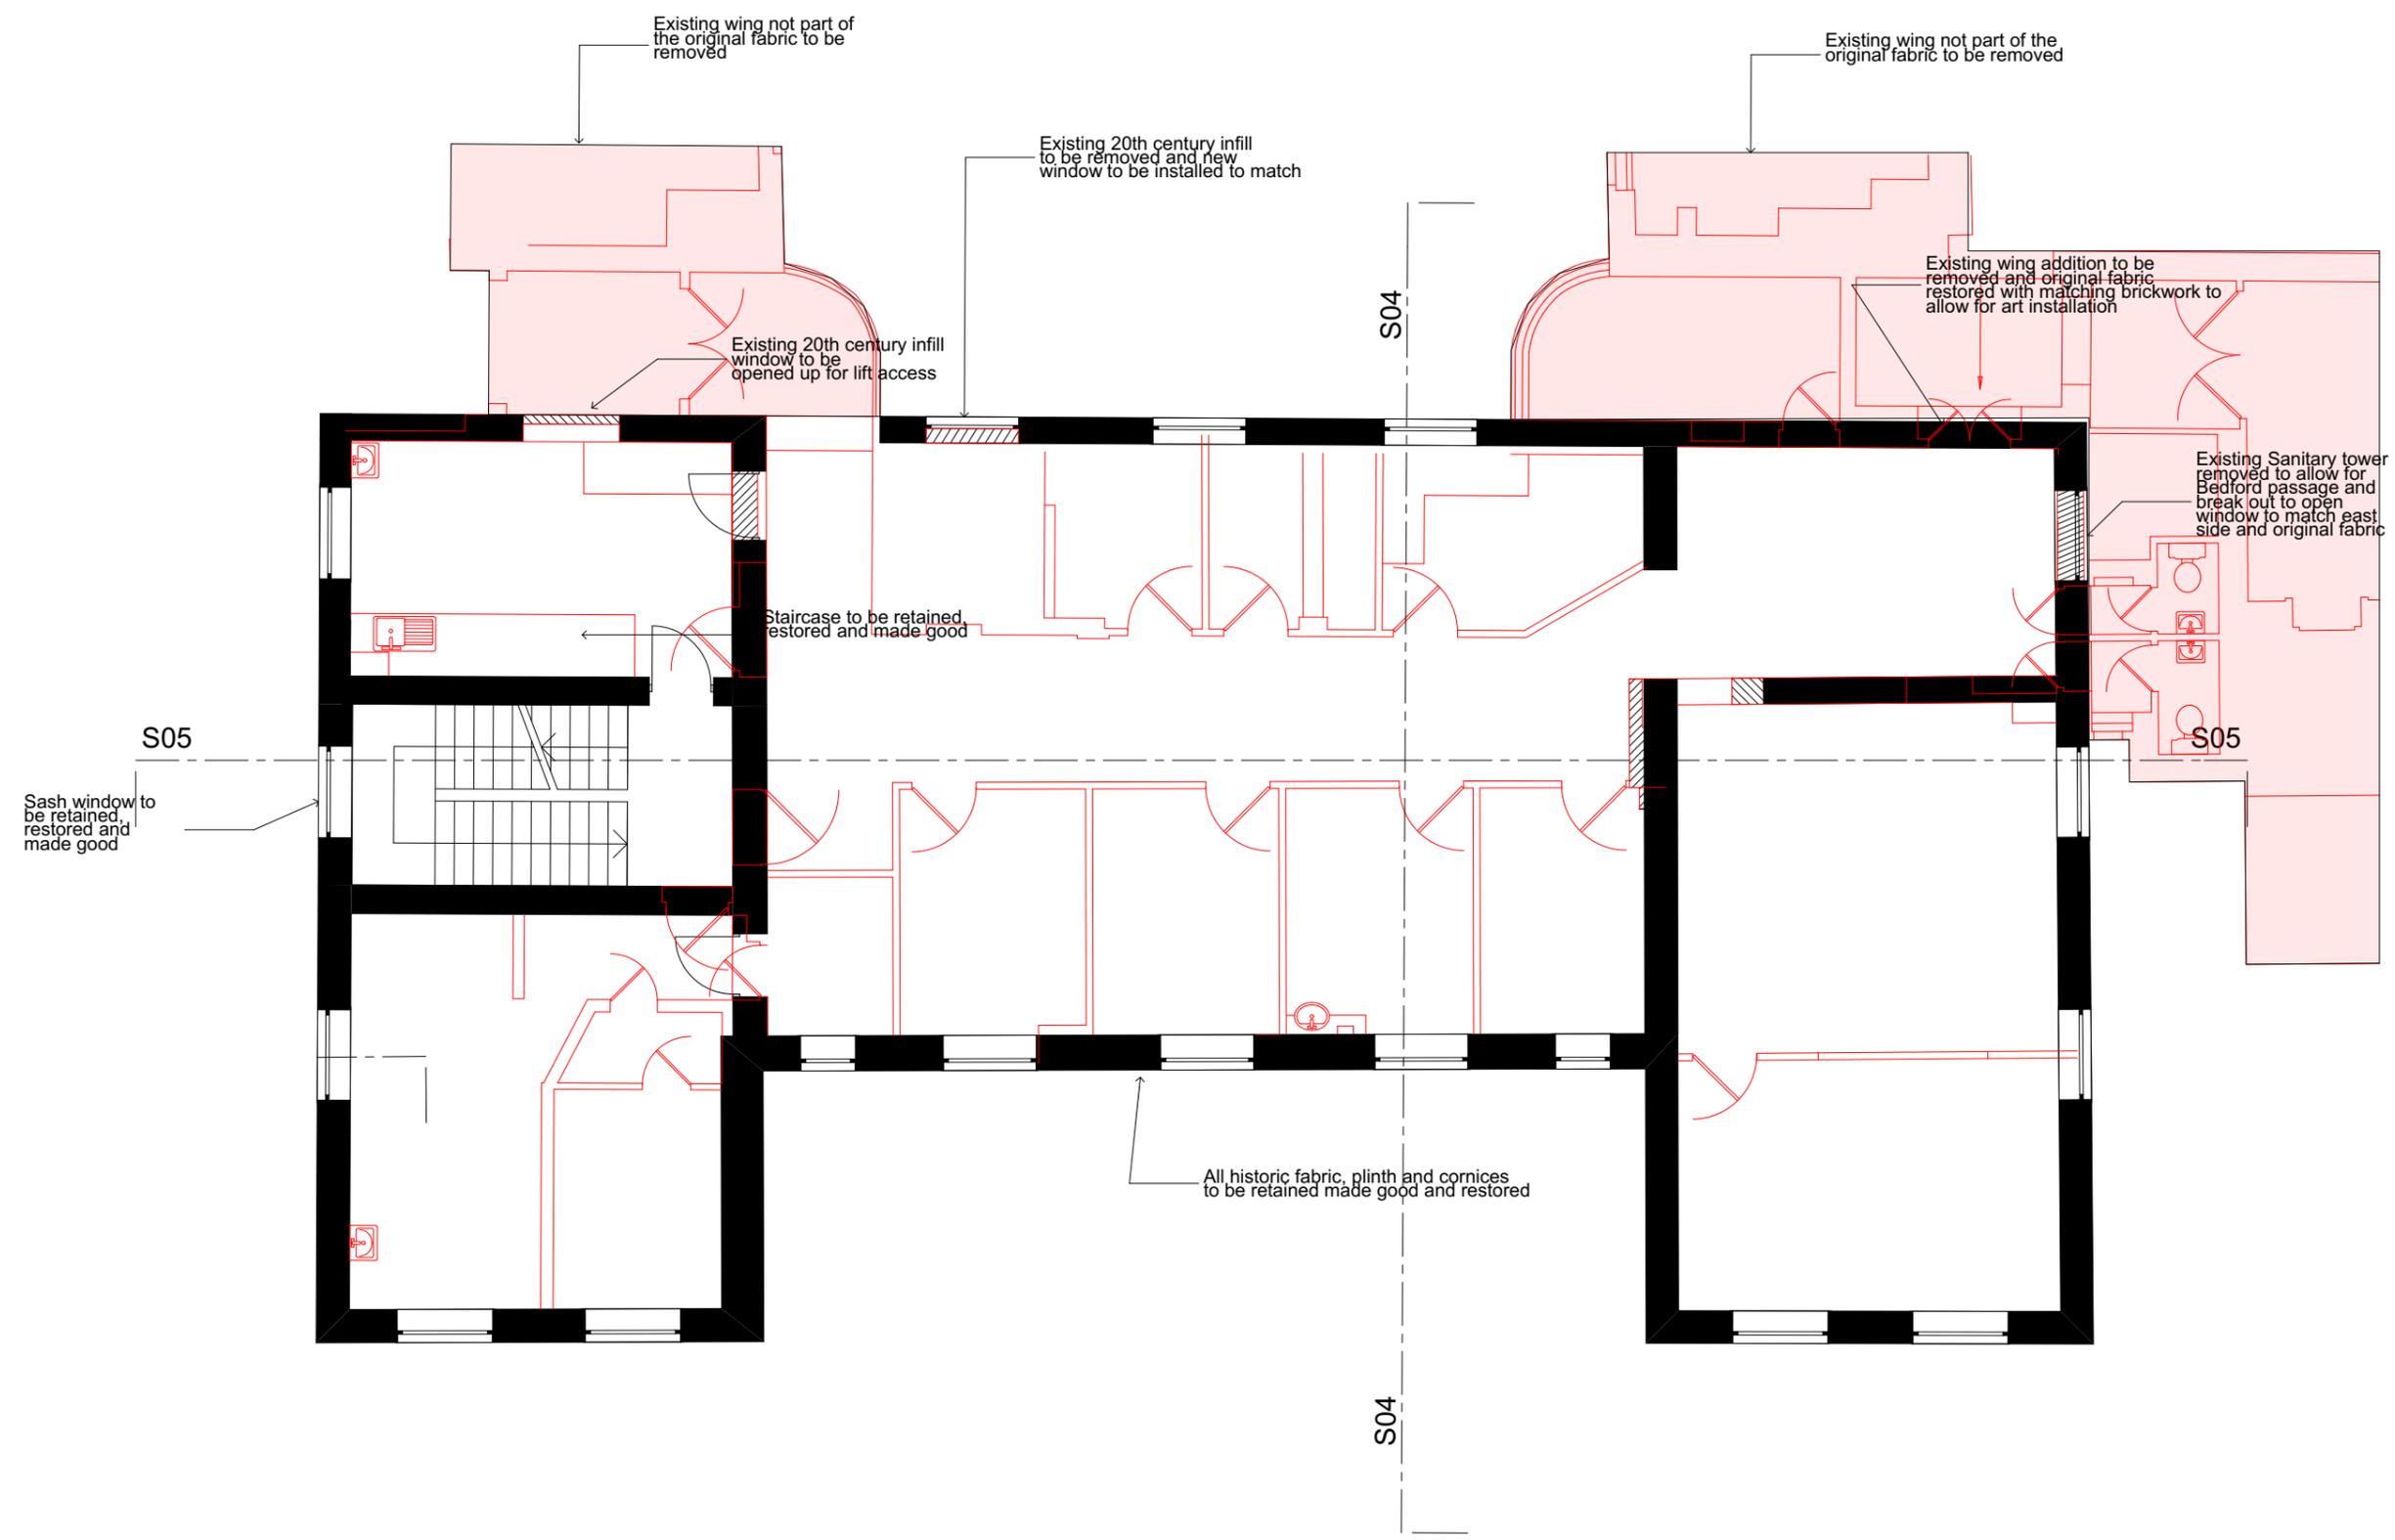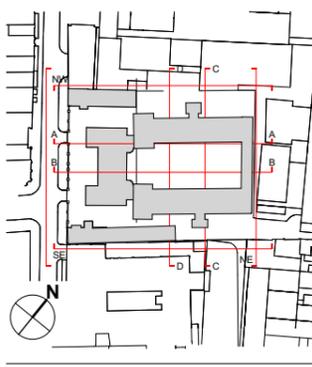

FOR PLANNING		20.01.17	GC
No. Revisions	Description	Date	By
<u>Structural Consultant</u>			
AECOM		020 7061 7000	
<u>Services Consultant</u>			
Arup		020 7636 1531	
<u>Cost Consultant</u>			
Equals Consulting		020 7580 3360	
<u>Planning Consultant</u>			
TEMPLE		020 7394 3700	

Project Title
Middlesex Hospital Annex

Client
University College London
Hospitals Charity (UCLHC)

Drawing Title
Listed Building Demolition Plan Level 02

Project Number Drawing Number Revision
LD15 078.00 P_DEM_LB_02

Scale @ A3
1:100

Date
20/01/2017

Architects




LLEWELYN DAVIES

3rd floor | 3-5 Rathbone Place | London | W1T 1HJ
T +44(0)20 7907 7900 | E london@ldavies.com
www.ldavies.com

Notes

- All dimensions to be checked on site
- Do not scale off this drawing
- All dimensions are shown in mm unless otherwise stated
- Refer to drawing issue sheet for purpose of issue
- If in doubt ask
- © Llewelyn Davies

Key plan

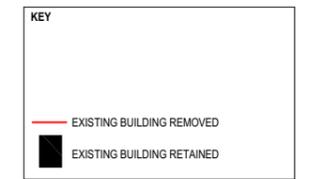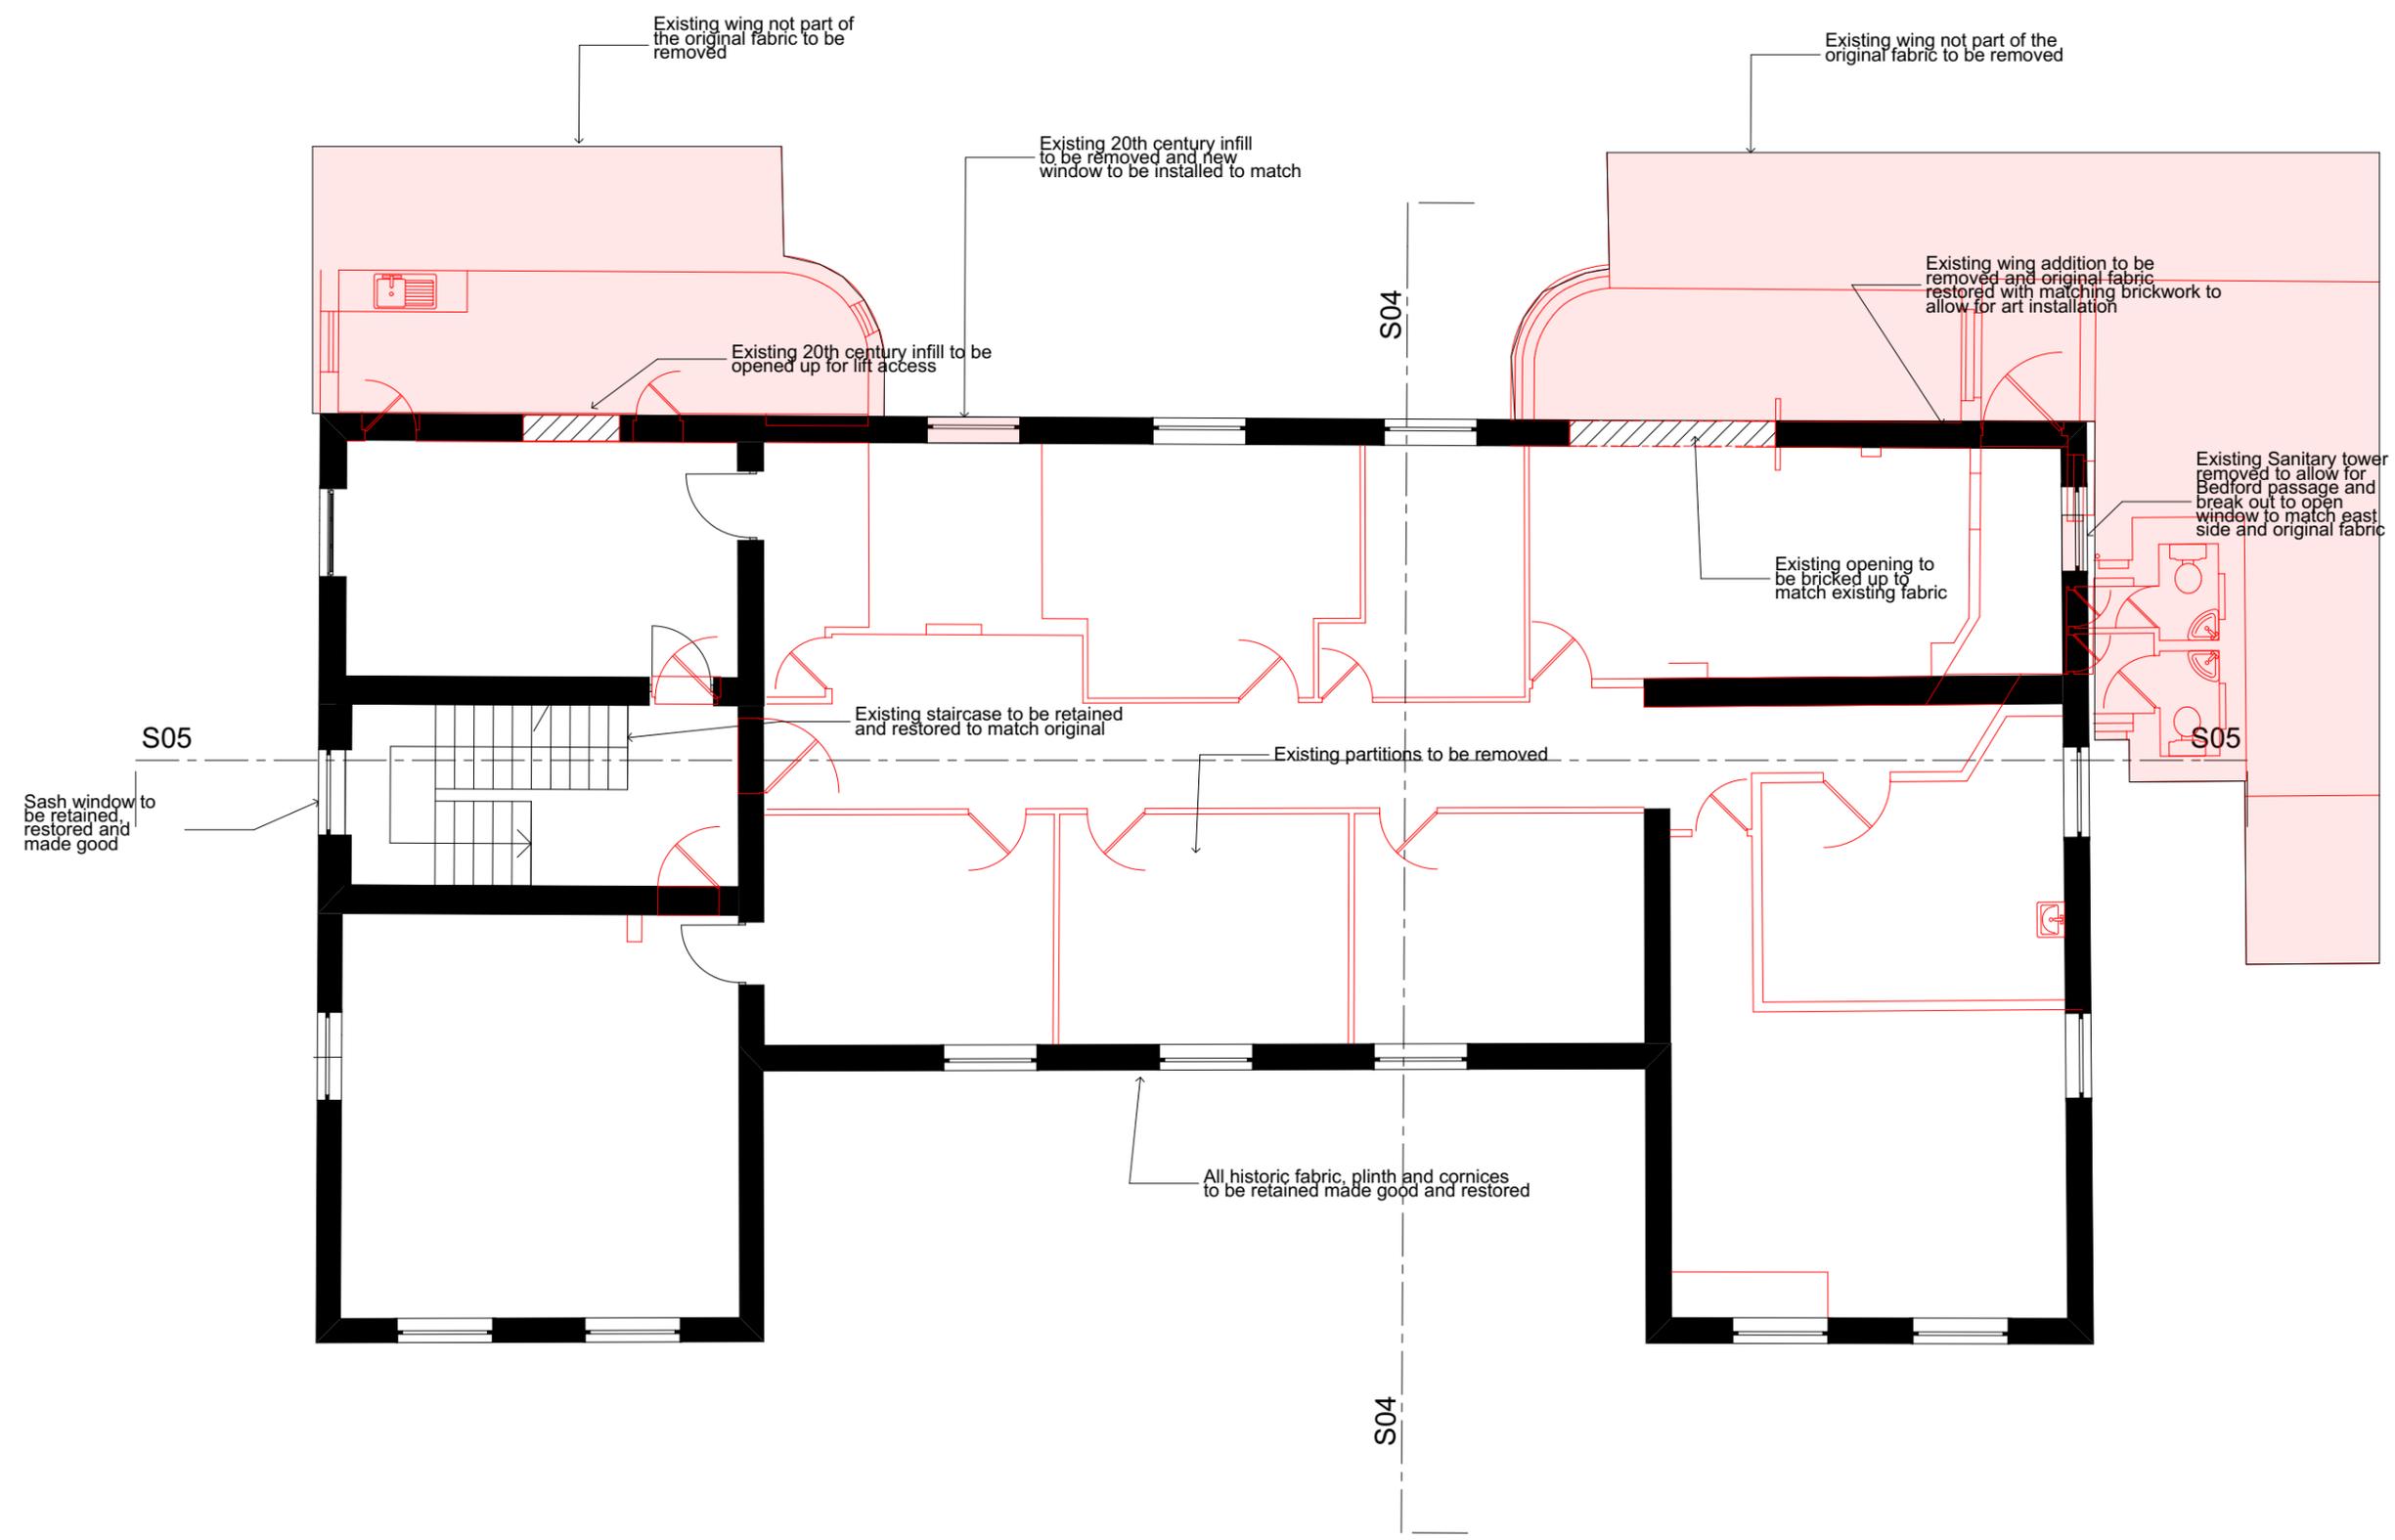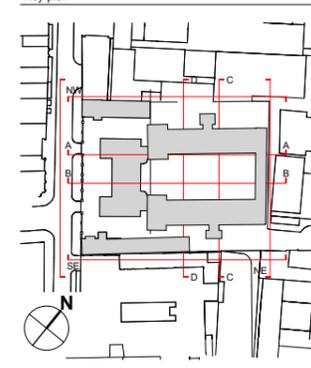

FOR PLANNING 20.01.17 GC

No.	Revisions	Description	Date	By
<u>Structural Consultant</u>				
AECOM			020 7061 7000	
<u>Services Consultant</u>				
Arup			020 7636 1531	
<u>Cost Consultant</u>				
Equals Consulting			020 7580 3360	
<u>Planning Consultant</u>				
TEMPLE			020 7394 3700	

Project Title
Middlesex Hospital Annex
Client
University College London
Hospitals Charity (UCLHC)

Drawing Title
Listed Building Demolition Plan Level 03

Project Number Drawing Number Revision
LD15 078.00 P_DEM_LB_03

Scale @ A3
1:100
Date

20/01/2017
Architects

LLEWELYN DAVIES


3rd floor | 3-5 Rathbone Place | London | W1T 1HJ
T +44(0)20 7907 7900 | E london@ldavies.com
www.ldavies.com

Notes

- All dimensions to be checked on site
- Do not scale off this drawing
- All dimensions are shown in mm unless otherwise stated
- Refer to drawing issue sheet for purpose of issue
- If in doubt ask
- © Llewelyn Davies

Key plan

0 0.5 1 1.5 2 2.5 Metres

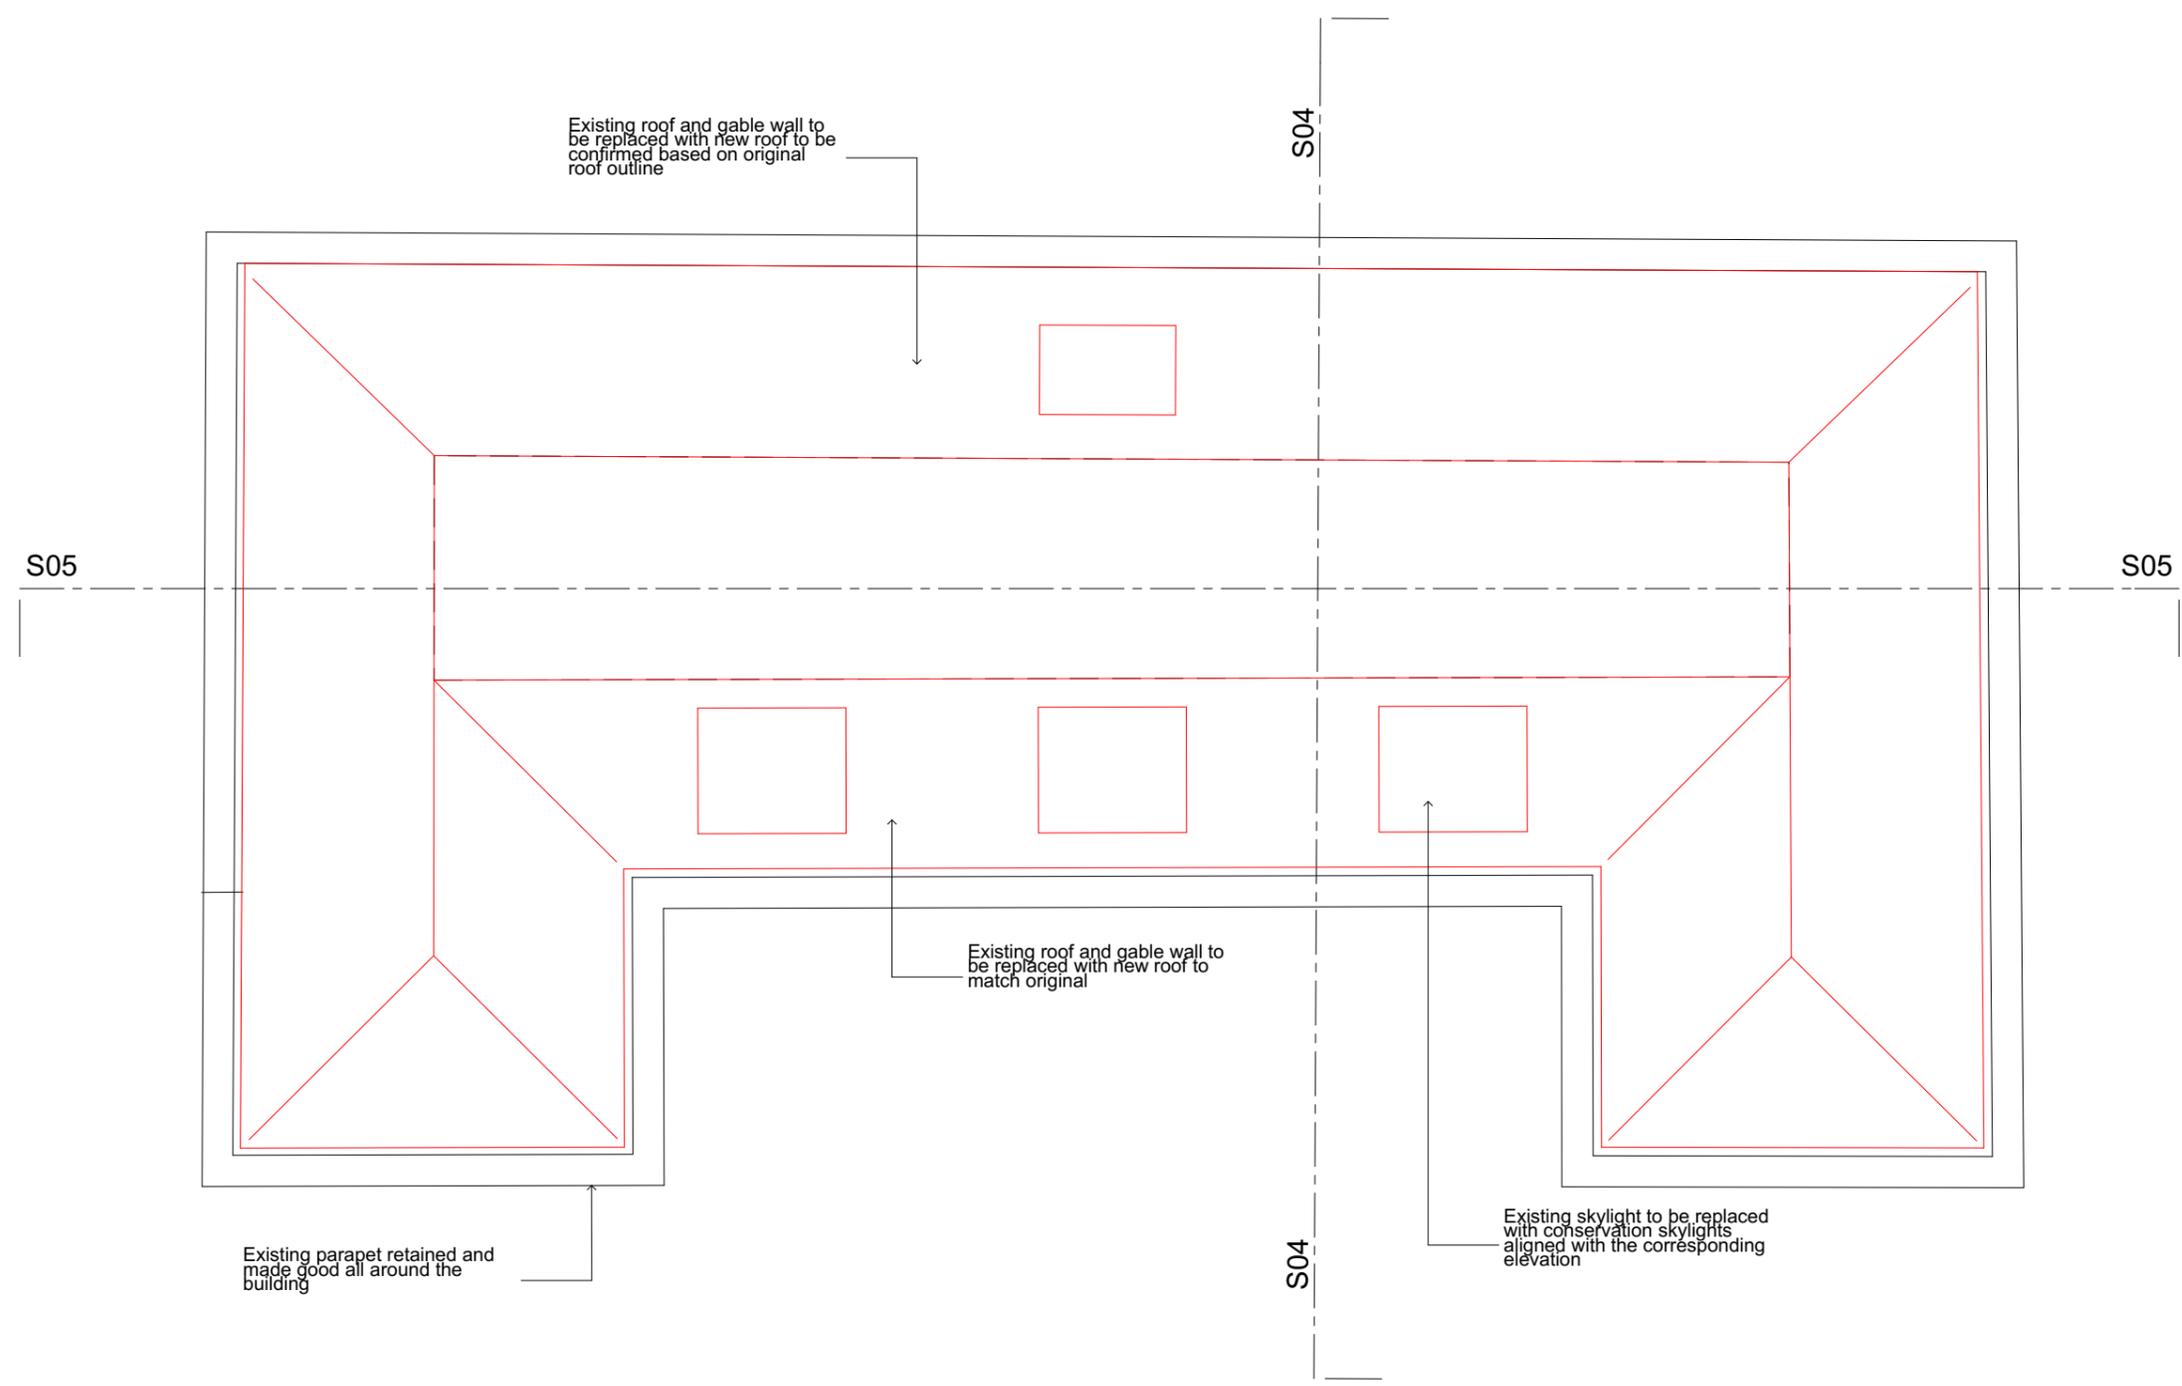

KEY

- EXISTING BUILDING REMOVED
- EXISTING BUILDING RETAINED

FOR PLANNING		20.01.17	GC
No. Revisions	Description	Date	By
Structural Consultant			
AECOM		020 7061 7000	
Services Consultant			
Arup		020 7636 1531	
Cost Consultant			
Equals Consulting		020 7580 3360	
Planning Consultant			
TEMPLE		020 7394 3700	

Project Title
Middlesex Hospital Annex

Client
University College London
Hospitals Charity (UCLHC)

Drawing Title
Listed Building Demolition Plan Level Roof

Project Number	Drawing Number	Revision
LD15 078.00	P_DEM_LB_LR	

Scale @ A3
1:100

Date
20/01/2017

Architects



LLEWELYN DAVIES

3rd floor | 3-5 Rathbone Place | London | W1T 1HJ
T +44(0)20 7907 7900 | E london@ldavies.com
www.ldavies.com



ELEVATION 01

Notes
 - All dimensions to be checked on site
 - Do not scale off this drawing
 - All dimensions are shown in mm unless otherwise stated
 - Refer to drawing issue sheet for purpose of issue
 - If in doubt ask
 - © Llewelyn Davies

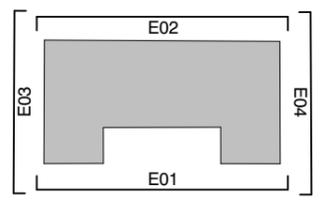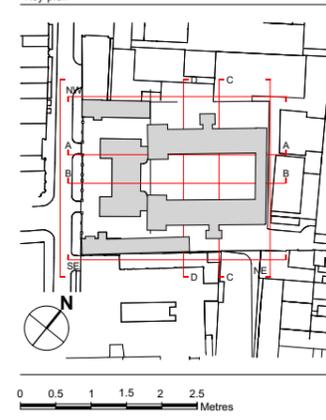

KEY
 — ELEMENTS OF EXISTING BUILDING REMOVED
 — ELEMENTS OF EXISTING BUILDING RETAINED

FOR PLANNING		20.01.17	GC	
No.	Revisions	Description	Date	By
Structural Consultant				
AECOM			020 7061 7000	
Services Consultant				
Arup			020 7636 1531	
Cost Consultant				
Equals Consulting			020 7580 3360	
Planning Consultant				
TEMPLE			020 7394 3700	

Project Title
Middlesex Hospital Annex
 Client
**University College London
 Hospitals Charity (UCLHC)**


Drawing Title
**Listed Building Demolition Elevation
 01**

Project Number	Drawing Number	Revision
LD15 078.00	E_DEM_LB_01	

Scale @ A3
1:100
 Date
20/01/2017
 Architects

LLEWELYN DAVIES
 3rd floor | 3-5 Rathbone Place | London | W1T 1HJ
 T +44(0)20 7907 7900 | E london@ldavies.com
 www.ldavies.com



19th century Sanitation tower and lift to be removed to allow for Bedford passage access. Make good existing brick retained in Party wall and brick up with matching all openings.

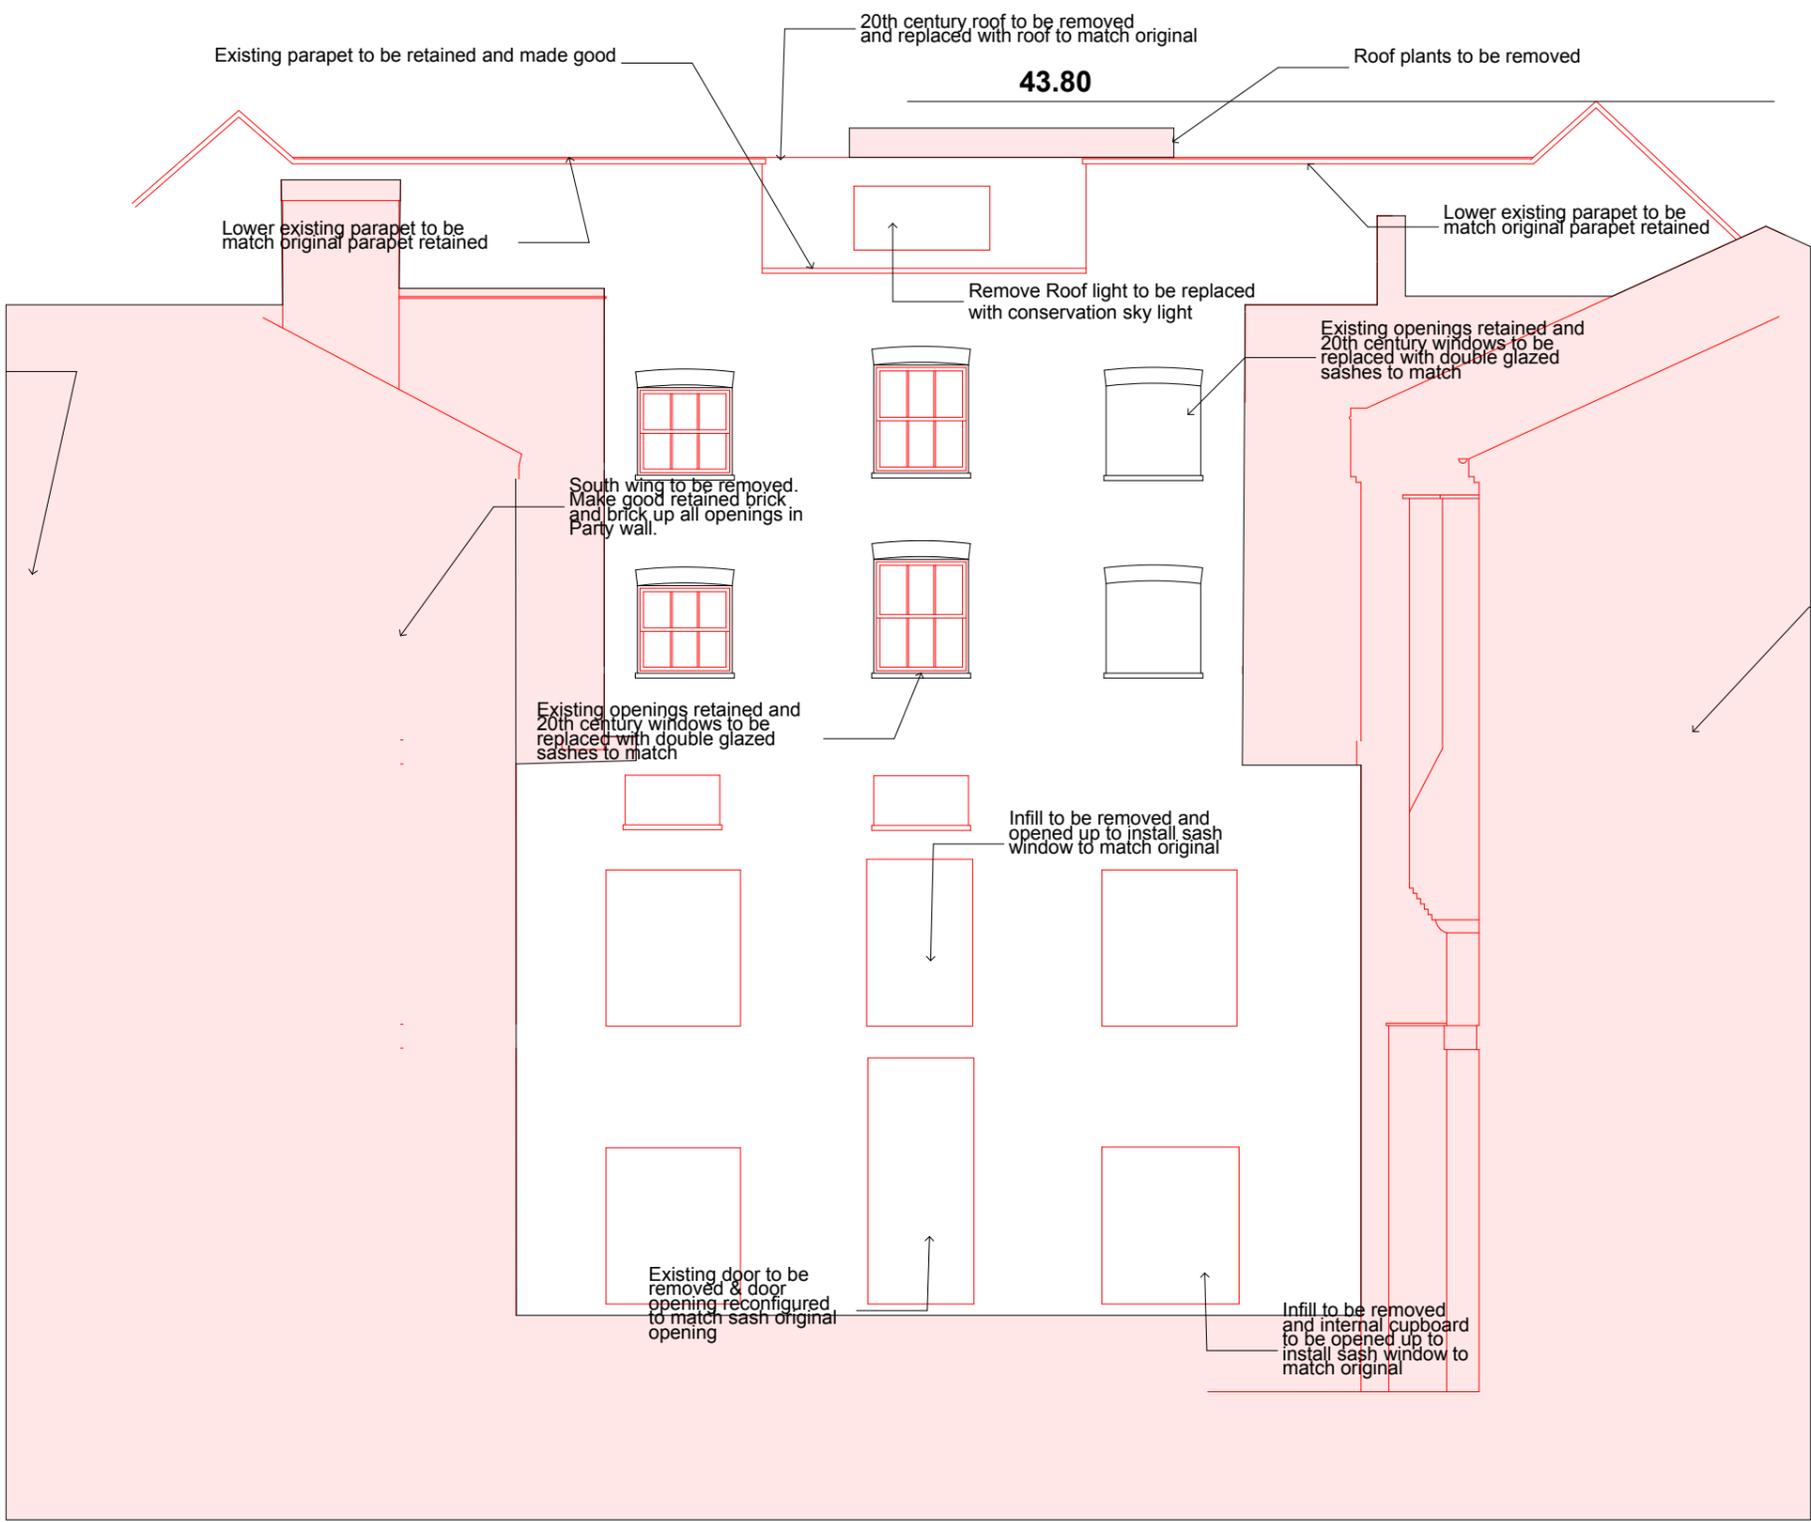

Datum: 23.00m.

ELEVATION 02

Notes
 - All dimensions to be checked on site
 - Do not scale off this drawing
 - All dimensions are shown in mm unless otherwise stated
 - Refer to drawing issue sheet for purpose of issue
 - If in doubt ask
 - © Llewelyn Davies

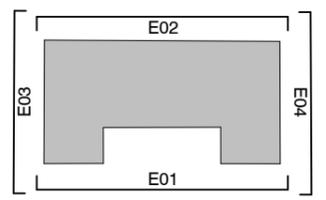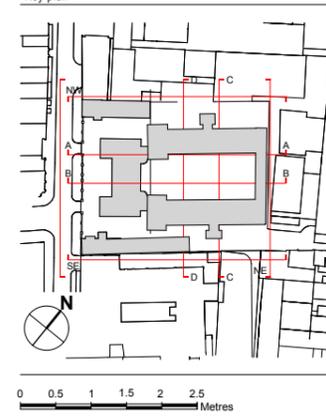

KEY
 - ELEMETS OF EXISTING BUILDING REMOVED
 - ELEMETS OF EXISTING BUILDING RETAINED

No.	Revisions	Description	Date	By
FOR PLANNING			20.01.17	GC
Structural Consultant				
AECOM			020 7061 7000	
Services Consultant				
Arup			020 7636 1531	
Cost Consultant				
Equals Consulting			020 7580 3360	
Planning Consultant				
TEMPLE			020 7394 3700	

Project Title
 Middlesex Hospital Annex
 Client
 University College London
 Hospitals Charity (UCLHC)

Drawing Title
 Listed Building Demolition Elevation 02

Project Number Drawing Number Revision
 LD15 078.00 E_DEM_LB_02

Scale @ A3
 1:100




Date
 20/01/2017

Architects

LLEWELYN DAVIES
 3rd floor | 3-5 Rathbone Place | London | W1T 1HJ
 T +44(0)20 7907 7900 | E london@ldavies.com
 www.ldavies.com

Notes

- All dimensions to be checked on site
- Do not scale off this drawing
- All dimensions are shown in mm unless otherwise stated
- Refer to drawing issue sheet for purpose of issue
- If in doubt ask
- © Llewelyn Davies

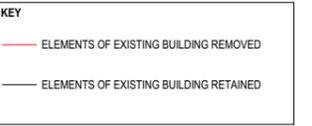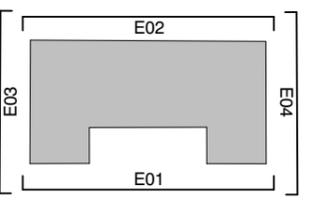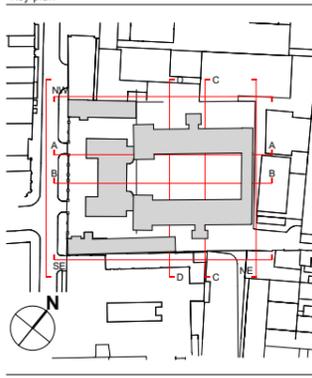

No.	Revisions	Description	Date	By
FOR PLANNING 20.01.17 GC				
Structural Consultant				
AECOM			020 7061 7000	
Services Consultant				
Arup			020 7636 1531	
Cost Consultant				
Equals Consulting			020 7580 3360	
Planning Consultant				
TEMPLE			020 7394 3700	

Project Title
Middlesex Hospital Annex

Client
University College London
Hospitals Charity (UCLHC)

Drawing Title
Listed Building Demolition Elevation
03-04

Project Number Drawing Number Revision
LD15 078.00 E_DEM_LB_03-04


Scale @ A3
1:100

Date
20/01/2017


Architects

LLEWELYN DAVIES

3rd floor | 3-5 Rathbone Place | London | W1T 1HJ
T +44(0)20 7907 7900 | E london@ldavies.com
www.ldavies.com

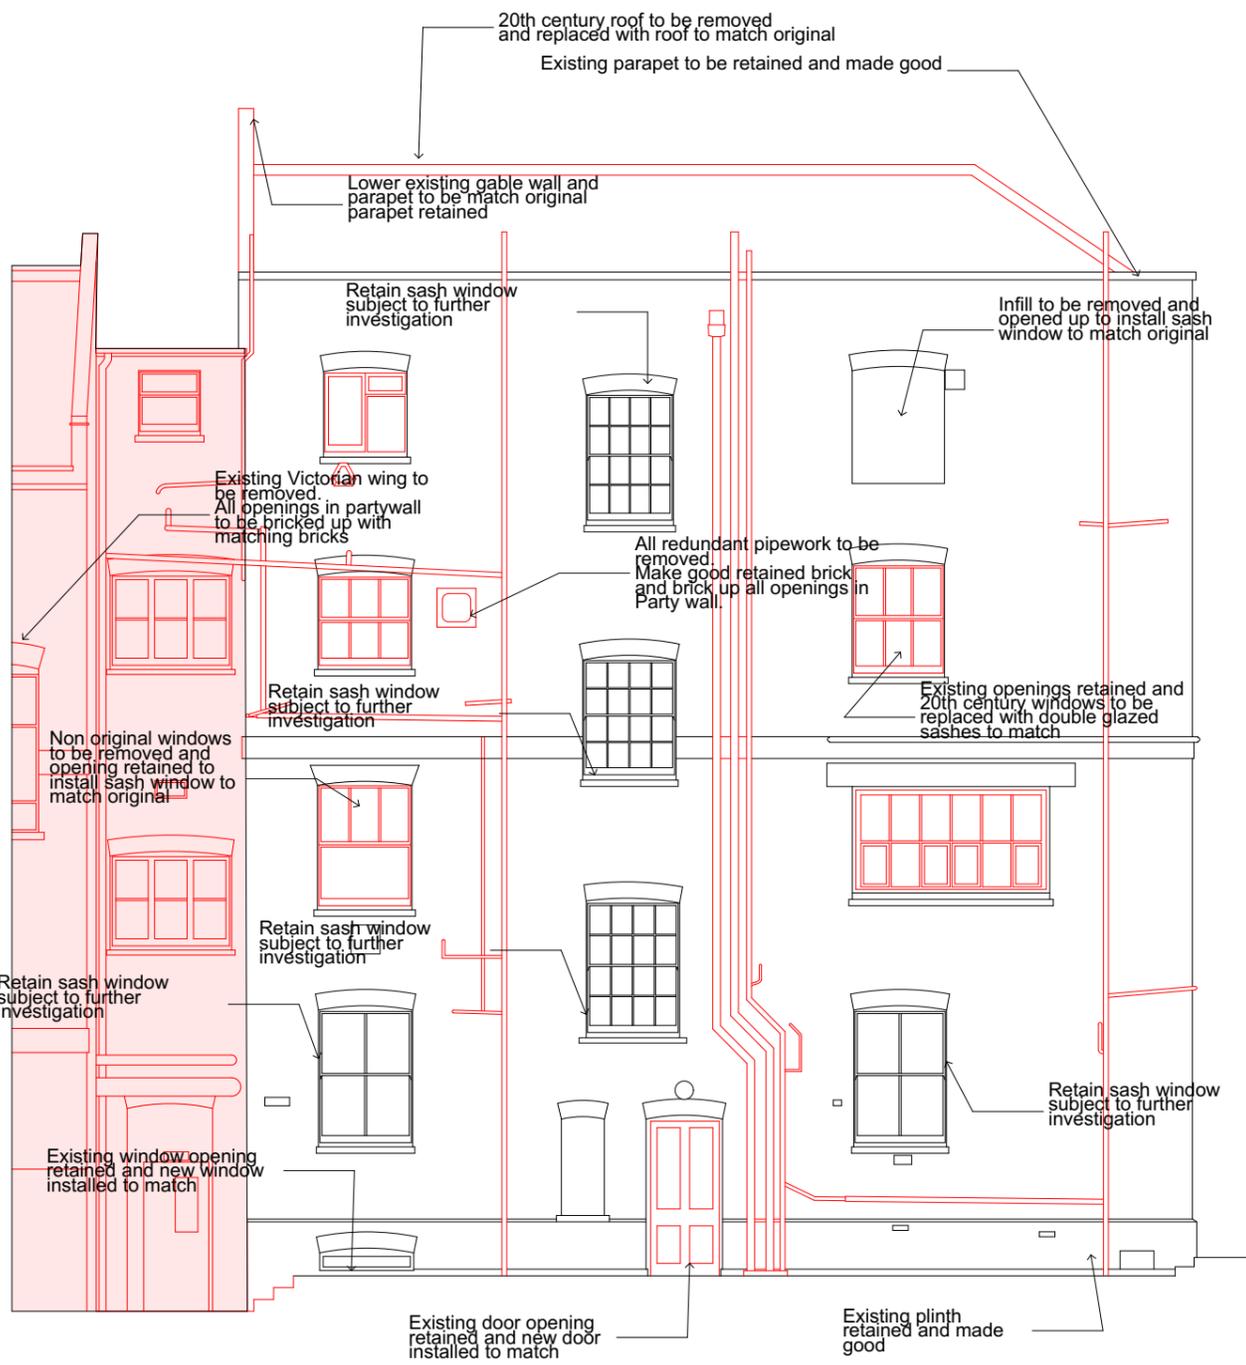

ELEVATION 03

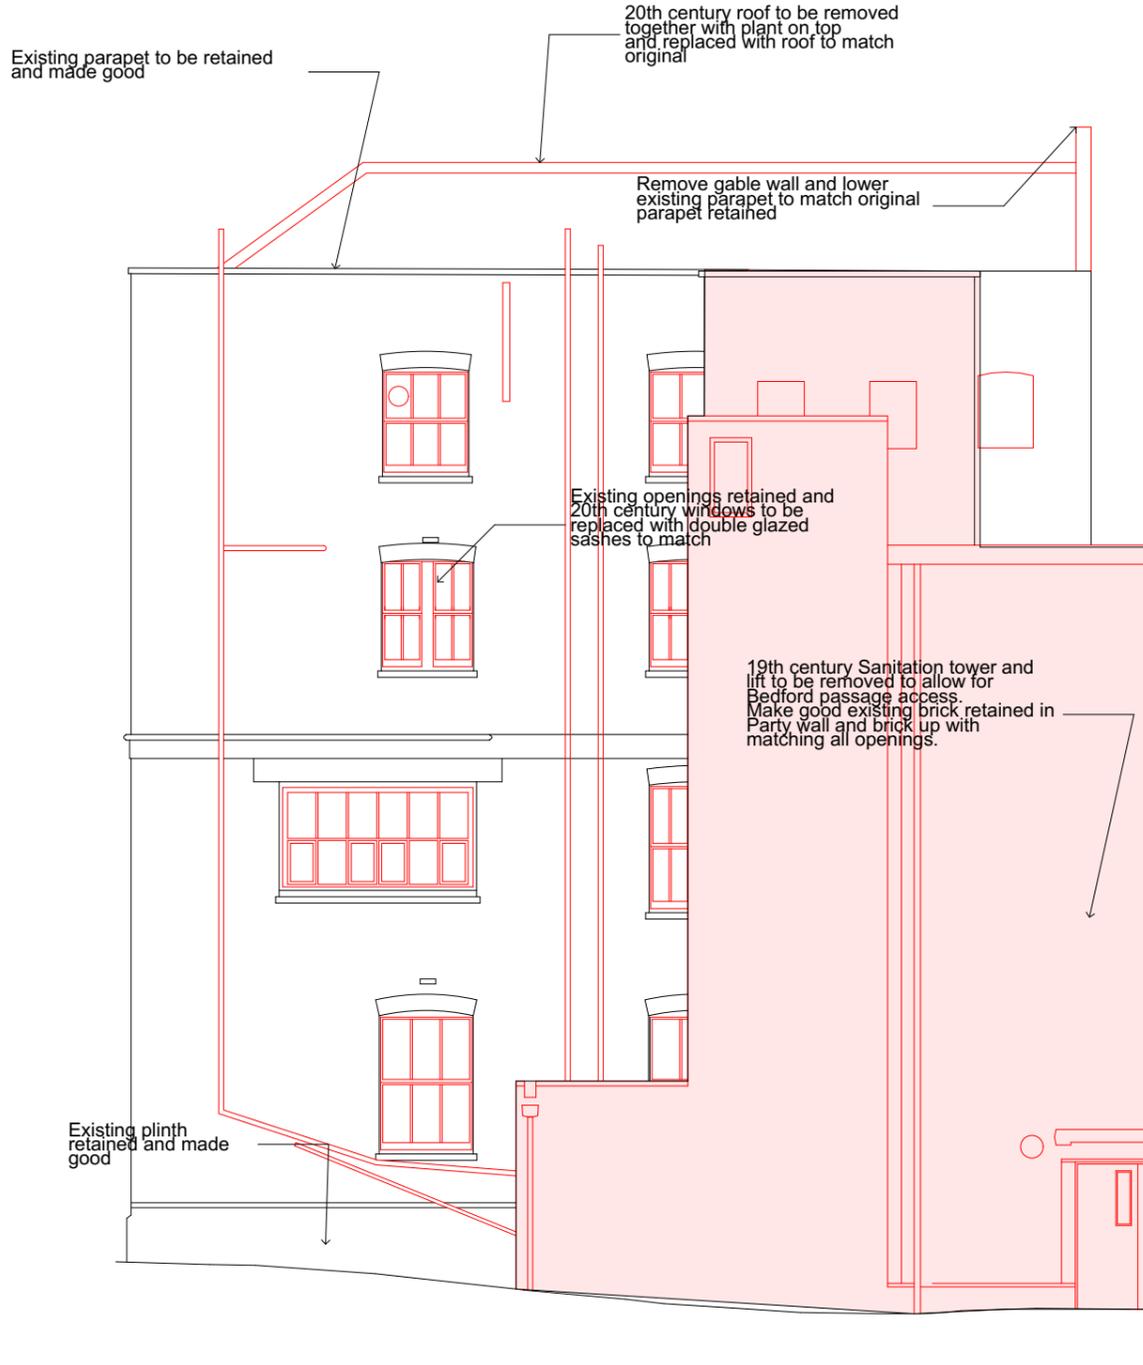

ELEVATION 04