

1



Existing

Refer to location drawing
13038-101


NOTES

- Do not scale from this drawing, except for planning purposes.
- Check all dimensions on site.
- Subject to survey.
- Subject to site inspection.
- Site boundary lines are indicative only.

4



Existing

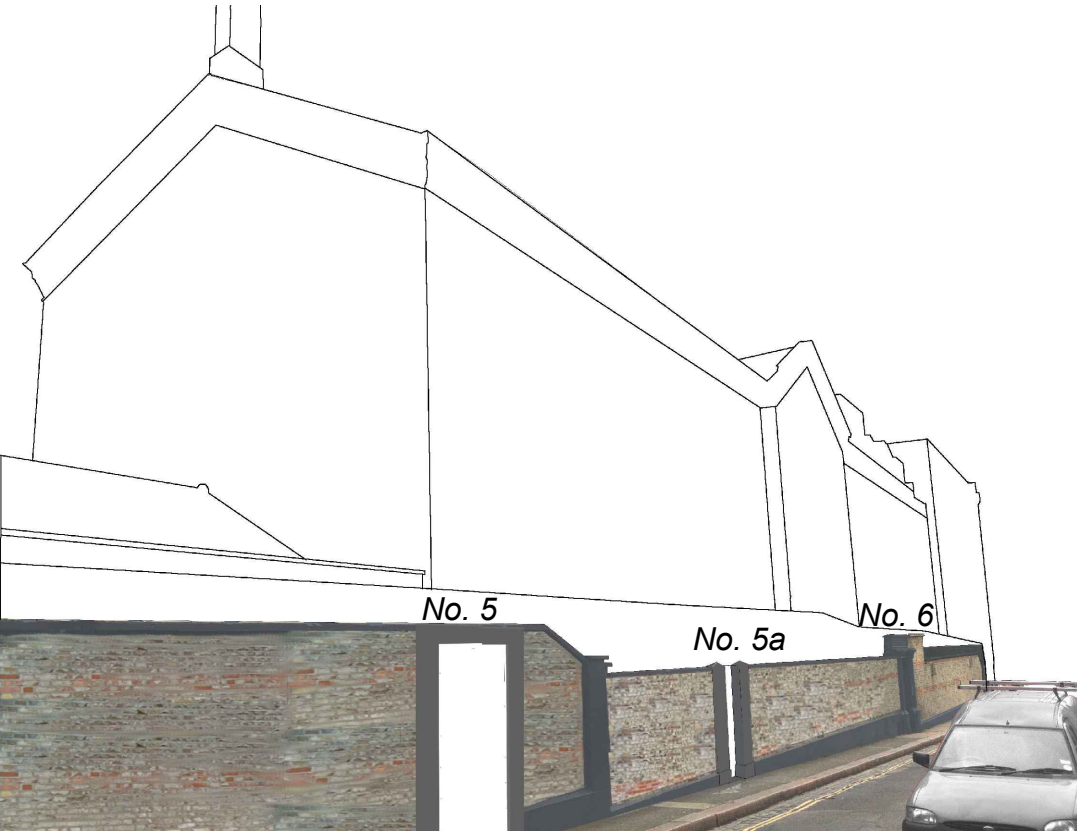

Proposed



Proposed

Rev	Date	By	Description
Revision Schedule			
project 5-8 Anglers Lane NW5 3DG			
title Proposed External Boundary Paint Replacement			
drawing status Planning			
contract no. ---	scale As indicated @ A3		
client ref. ---	date Aug 16		
drawn by SM	checked by CG		
project no. 13038	drawing number 200	revision -	