


Existing East Side Elevation

Proposed East Side Elevation

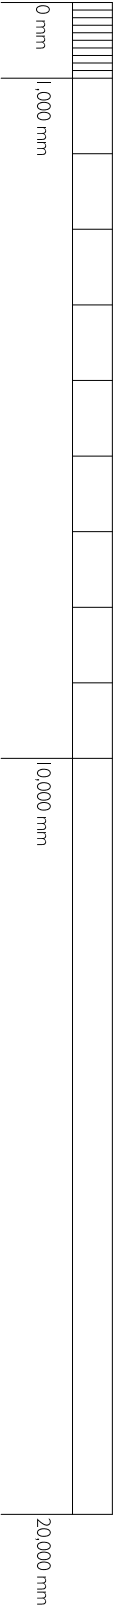

Laura Muner Architect

46 Castlemaine Tower, 12 Culvert Road
London SW11 5BG
m 07791 075281
laura.muner@gmail.com

Rev. Date Amendments

Date **11 11 2016**

Client **Mr Sergio Conforti**

Title

Existing and Proposed

Drawn by **LM**

Flat C

East

Drawing No. **15-170 PA02**

1 St. Martin's Close

Side Elevations

Revisions | | | | | | | |

London NW1 0HR

Scales

1: 100 @A3

ALL DIMENSIONS AND LEVELS
SHOULD BE VERIFIED ON SITE.
ERRORS AND/OR OMISSIONS
TO BE REPORTED TO LAURA
MUNER. DO NOT SCALE
THE INFORMATION ON THIS
DOCUMENT IS INTENDED FOR USE
OF THE CLIENT ONLY. THIRD PARTY
RIGHTS ARE EXPRESSLY EXCLUDED