


EXISTING ELEVATION
Scale 1:50




Existing front view

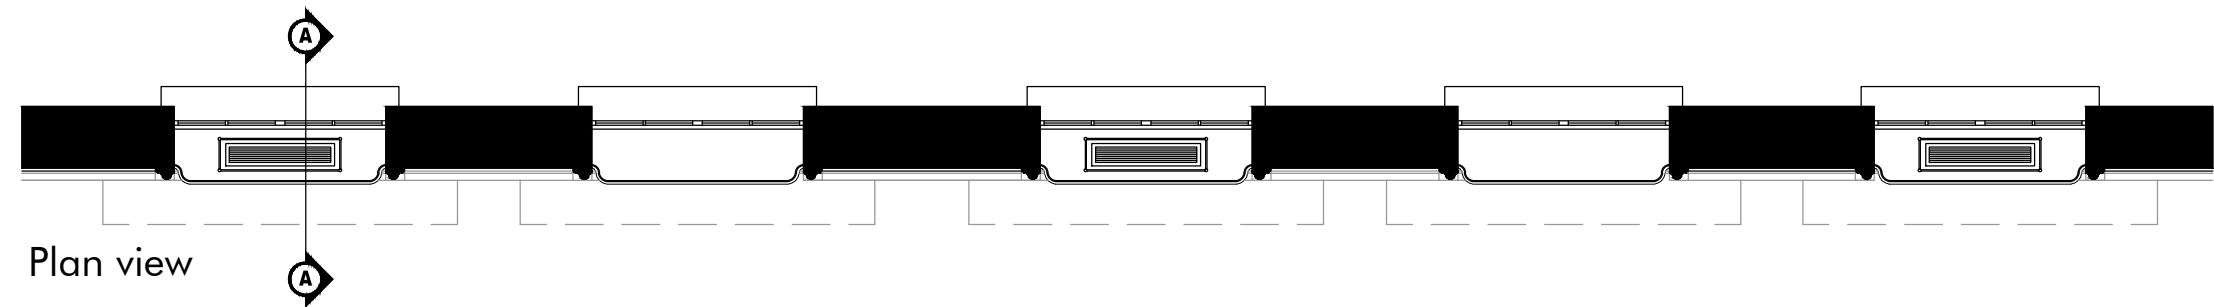


PROPOSED ELEVATION
Scale 1:50




Proposed front view

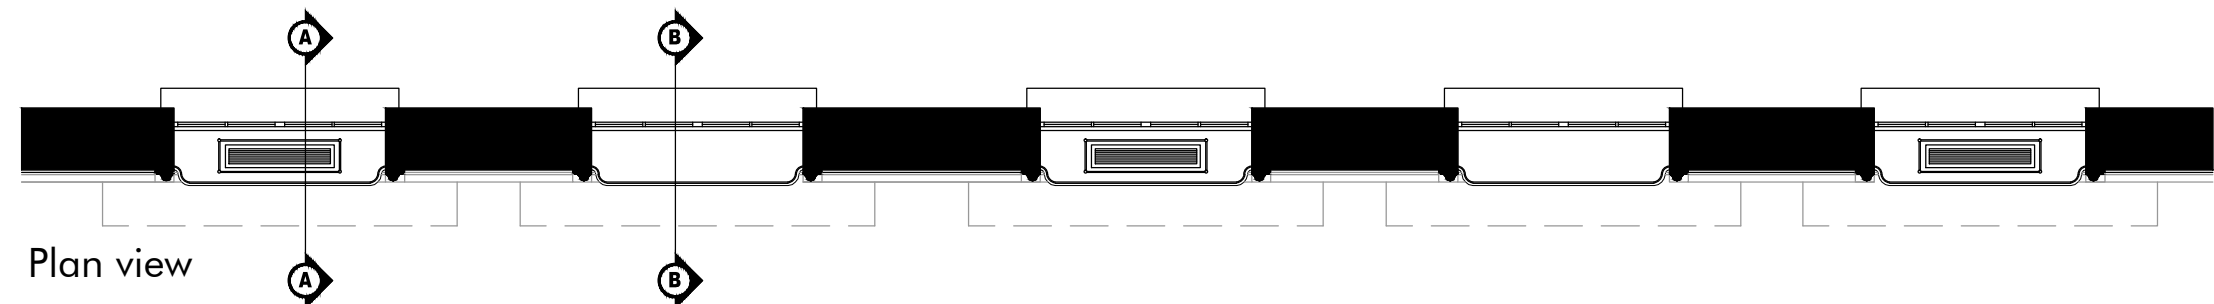


WINDOWS SHOWN
IN ELEVATION

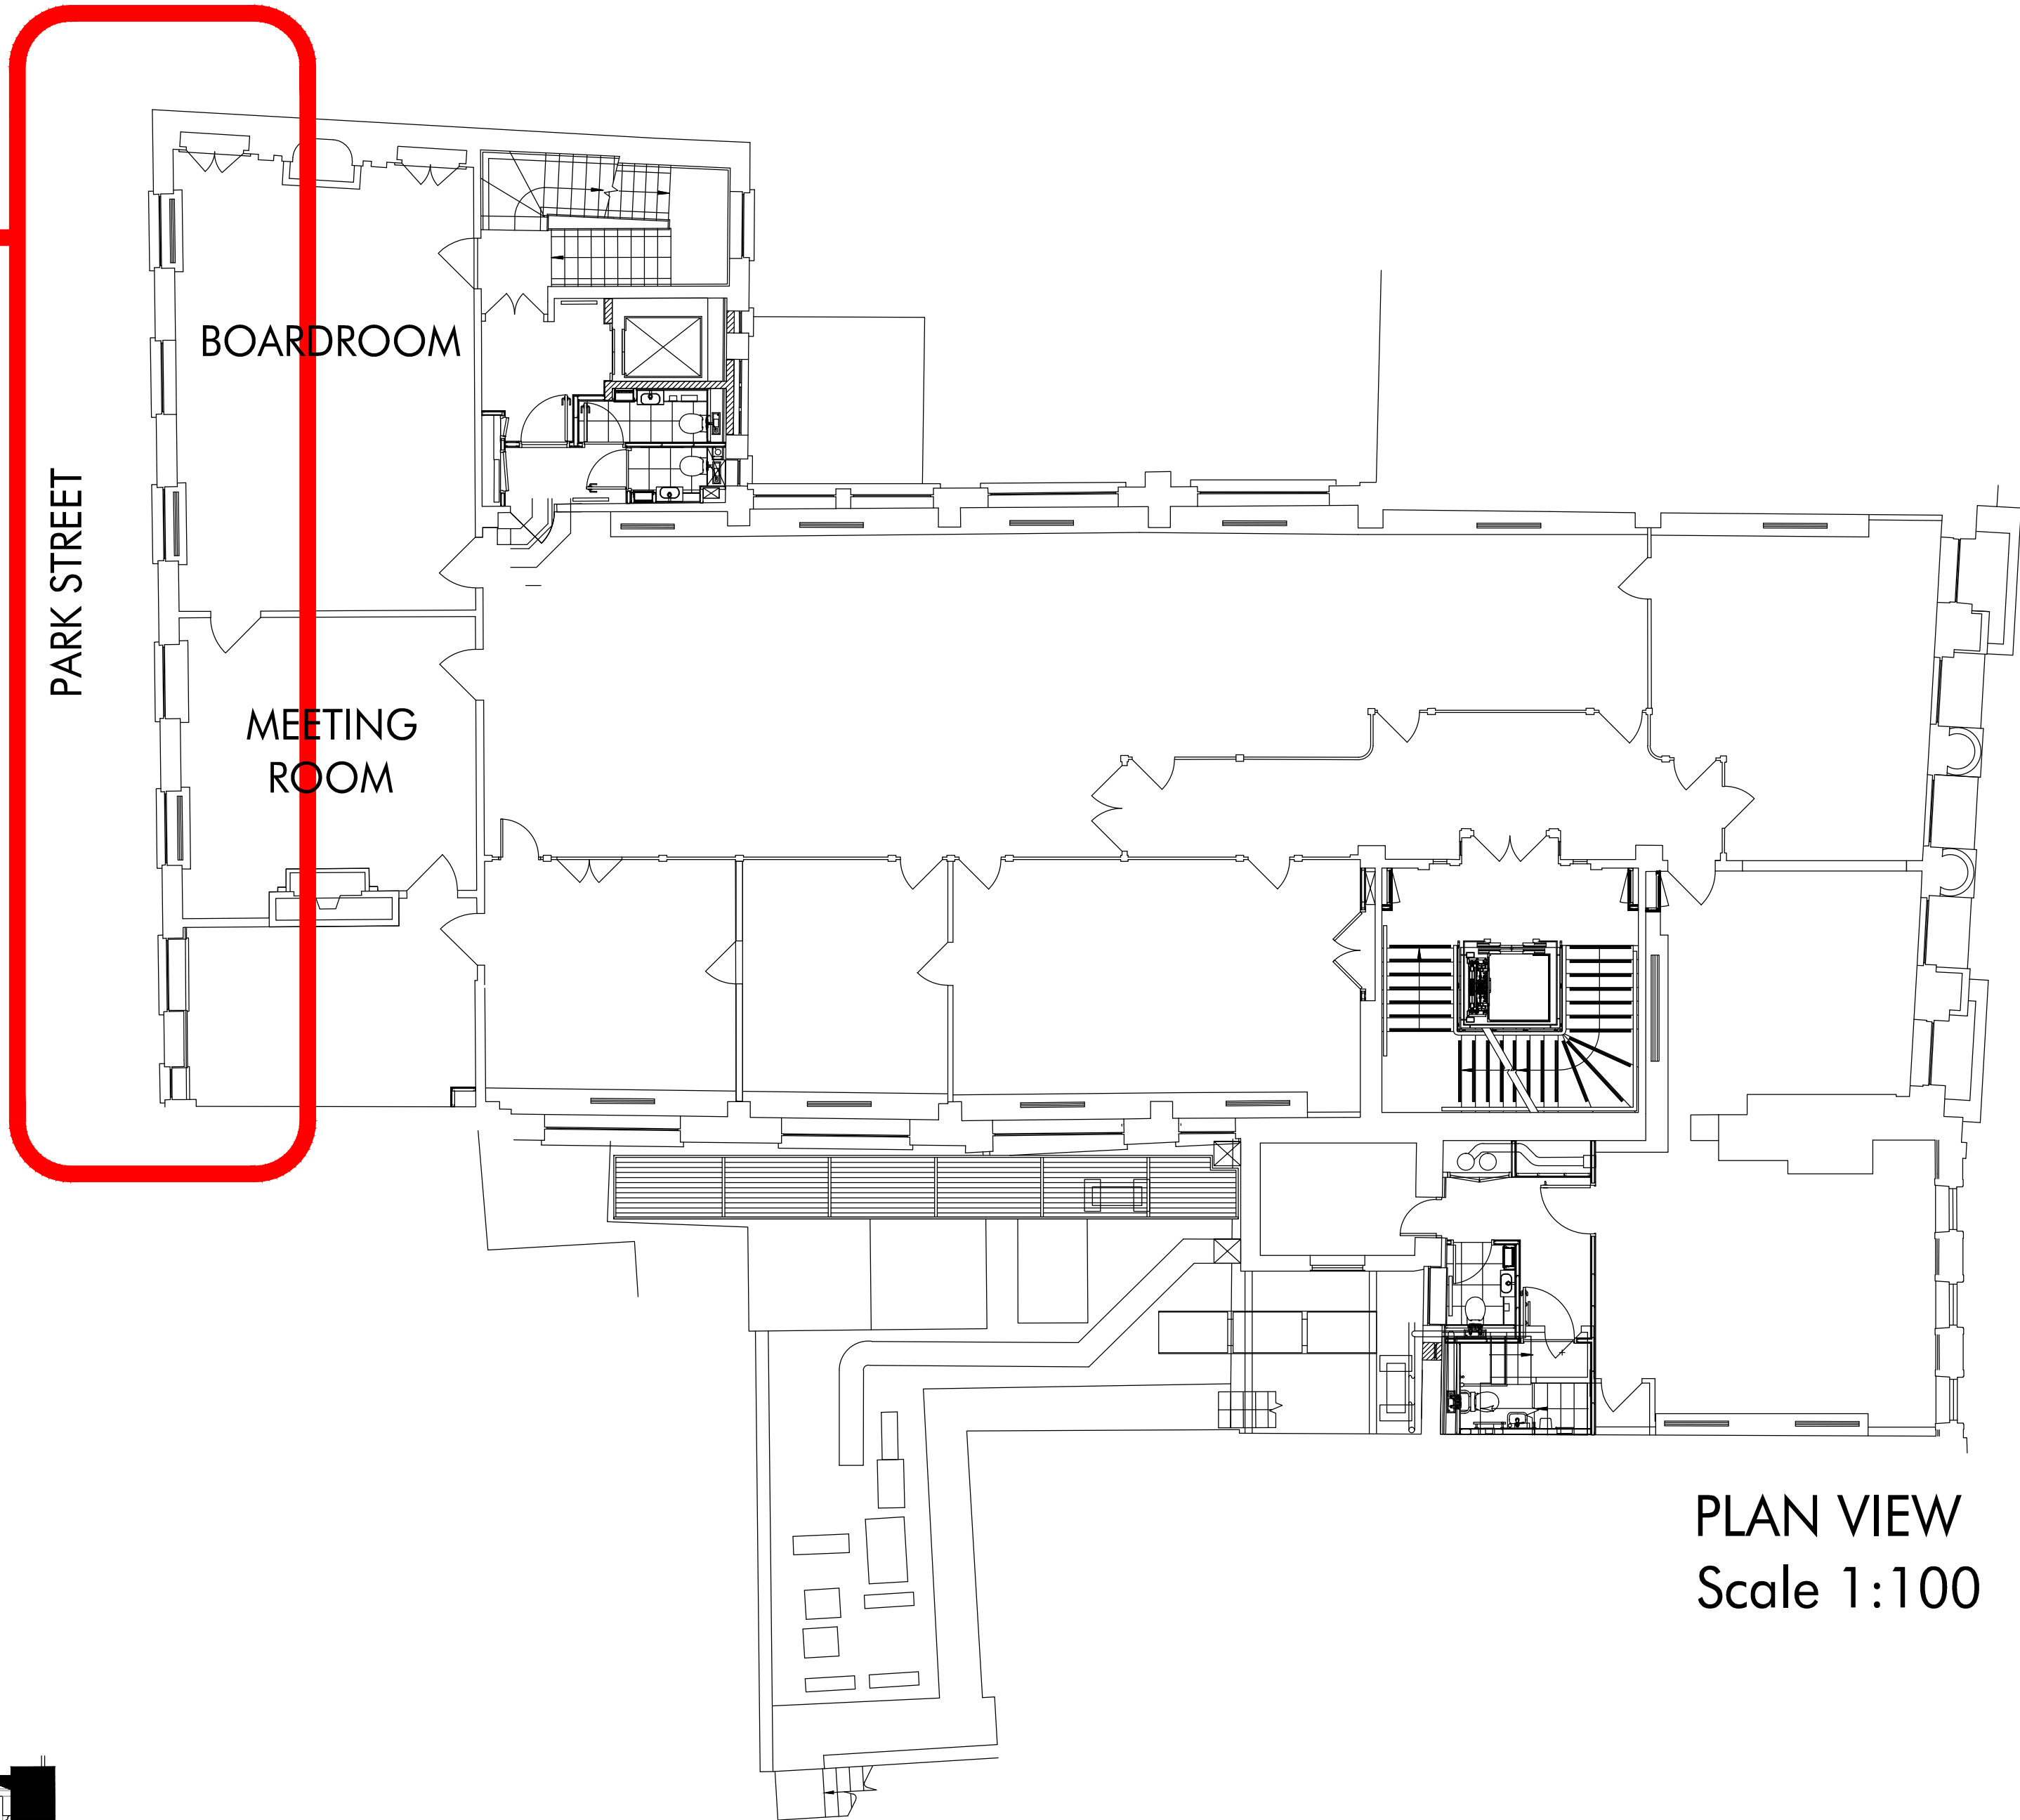


PLAN VIEW
Scale 1:100

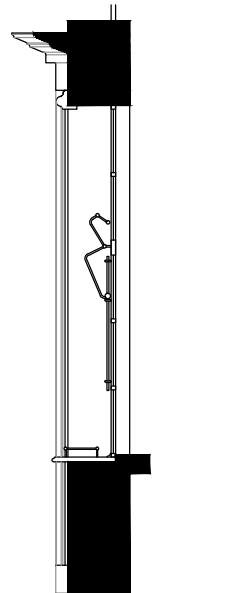

Section AA

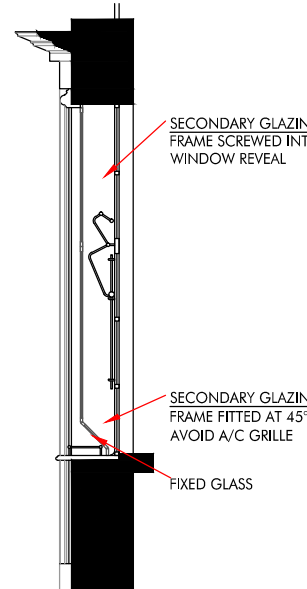

Section AA

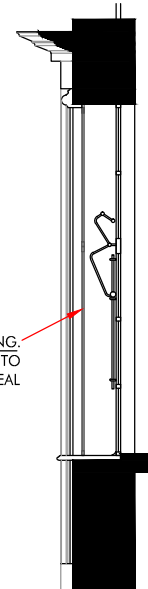

Section BB

officeprinciples

Head Office
6 Bennett Road
Reading RG2 0QX
T: +44(0)118 975 9750

London Showroom
Design Hub Clerkenwell
47 Gee Street
London EC1V 3RS
T: +44(0)203 096 0066

www.officeprinciples.com

CLIENT: FCB INFERNO
30 GREAT QUEEN STREET

PROJECT: SECONDARY GLAZING

PROPOSED DESIGN
DRAWING: DETAILED DRAWINGS

DATE:	SCALE:
16.01.17	1:20&1:50@A1
DRG.No.	

REVISION:	CHKD:
A	

All dimensions to be verified on site