


211 SUMATRA ROAD			
Unit	Typology	G.I.A. (sqm)	G.I.A. (sqft)
01	2 bedroom 4 persons	118.00	1269.68
02	2 bedroom 3 persons	60.00	645.60
03	1 bedroom 2 persons	57.60	619.78

SUMATRA ROAD

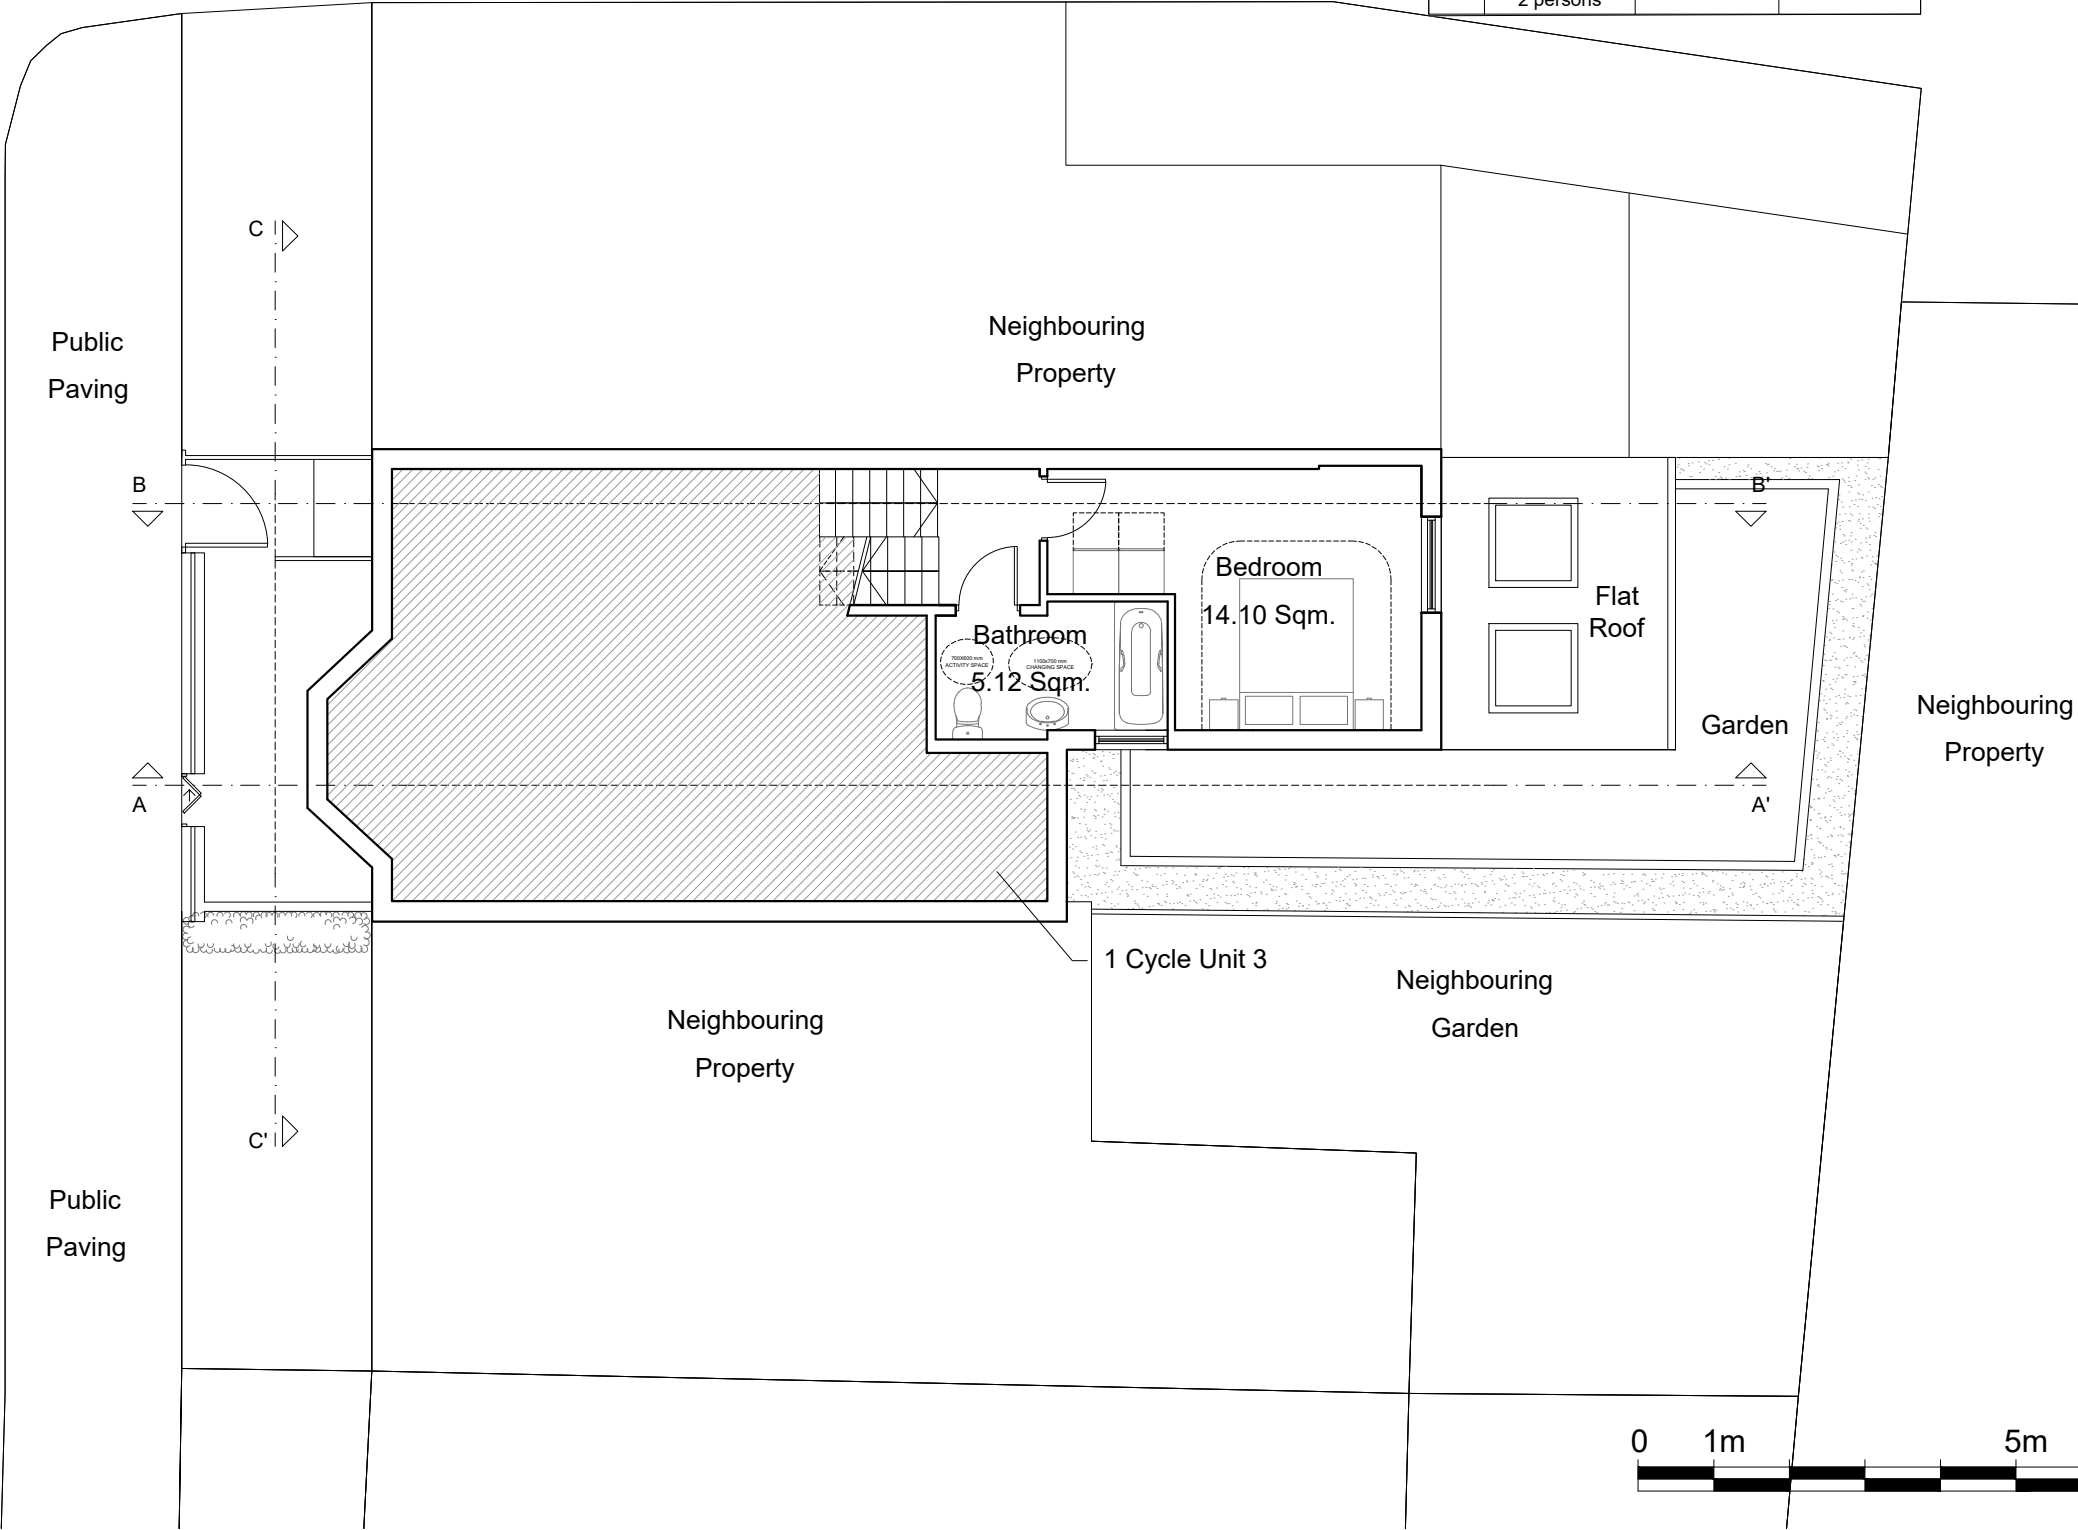

Dimensions Written dimensions to be taken in preference to scaled dimensions. The Contractor is responsible for checking all dimensions before work starts.

Local Authority All work is to be carried out to the requirements, and to the satisfaction of the Local Authority. These drawings are for planning purposes only.

Discrepancies Any discrepancies to be brought to the attention of Drawing And Planning Ltd. Immediately.

REVISIONS				
REV	DATE	DESCRIPTION	BY	CH
A	01/17	-Reduction to the rear extension	VL	

PROJECT TITLE	
211 Sumatra Road	
DATE	REVISION
Jan 2017	A

DRAWING TITLE	
Proposed - Upper First Floor	
CLIENT	
Magnet Investments Ltd.	
DRAWING No.	SCALE @ A3
SMTRR-P403	1:100



DRAWINGANDPLANNING
www.drawingandplanning.com
0208 202 3665