



# SITE ADDRESS

Adelaide Road, London, NW3 3BP  
 Junction with Haverstock Hill - 40m Before  
 Furniture Index: CAM0035AB  
 Easting/Northing: 528115/185502


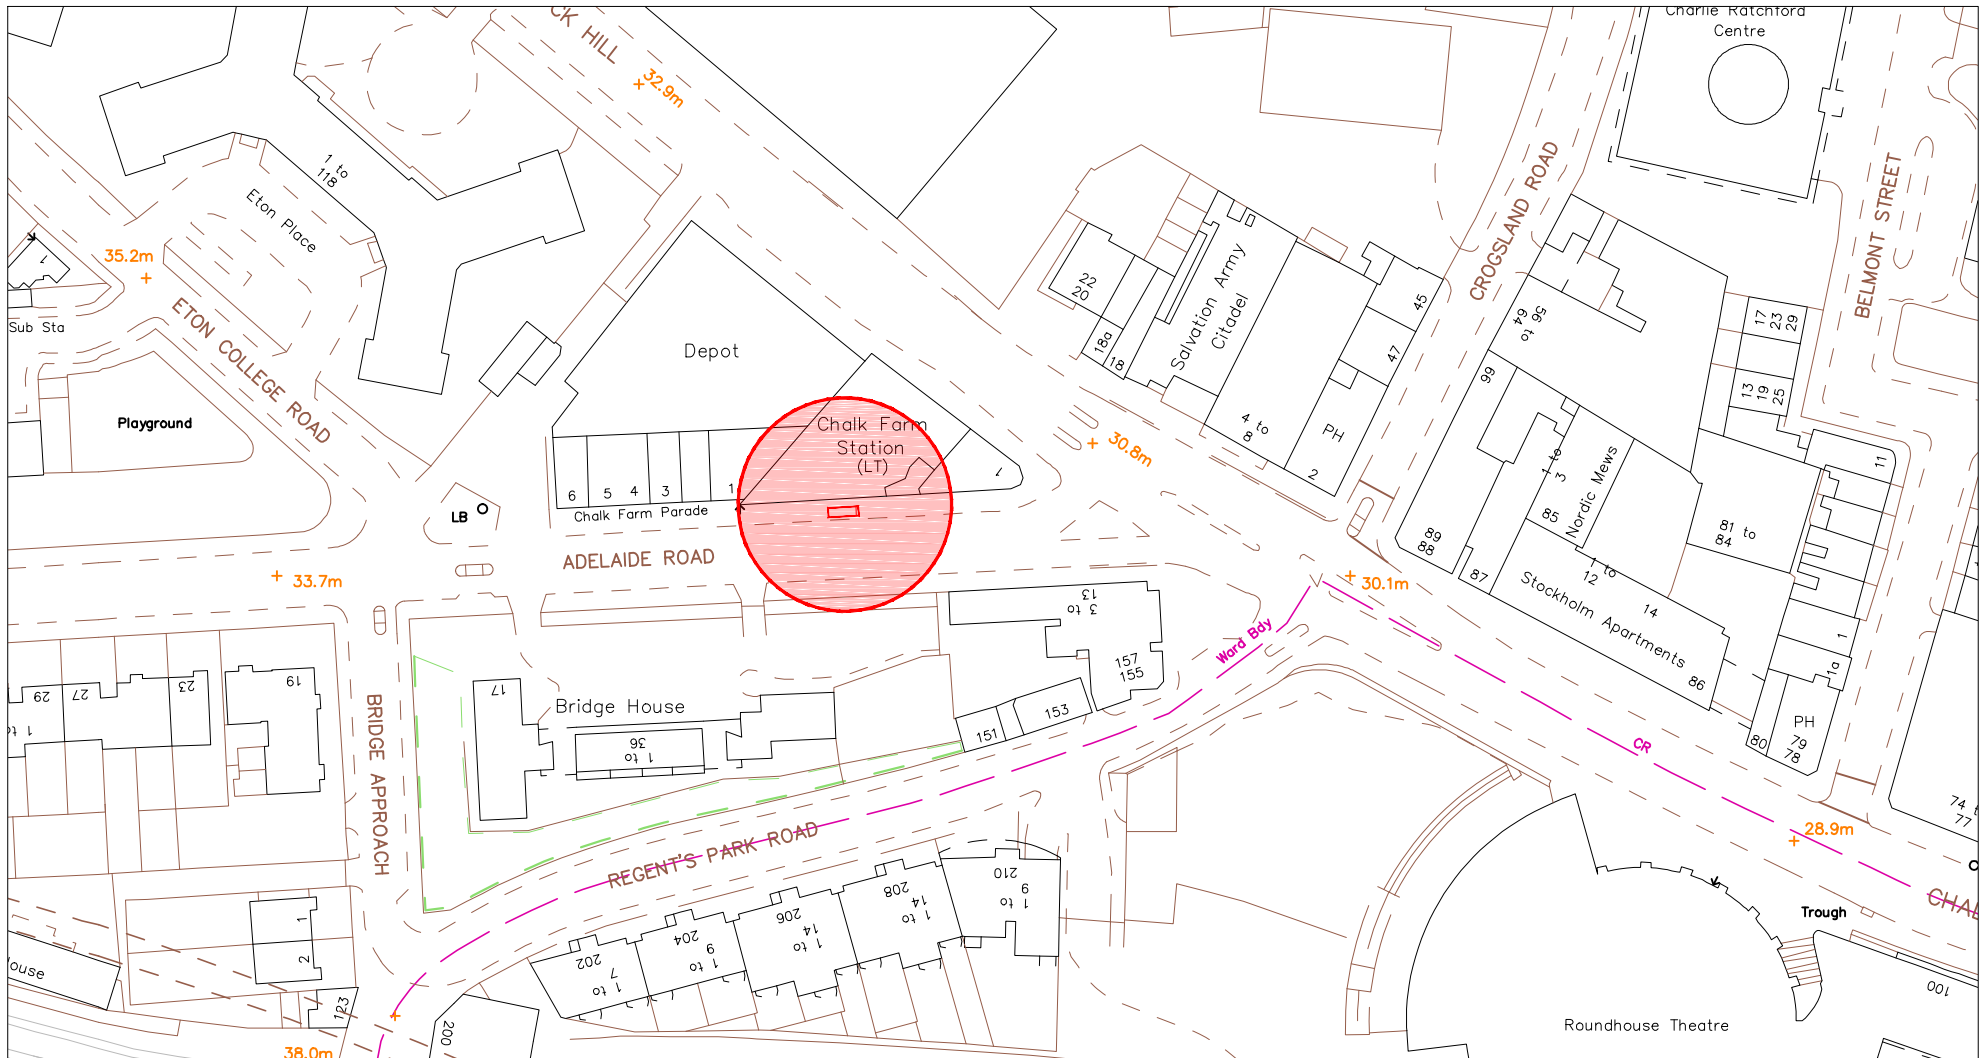


SCALE BAR [1:1250 @ A4]

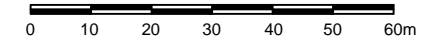

# SITE ADDRESS

Adelaide Road, London, NW3 3BP  
Junction with Haverstock Hill - 40m Before  
Furniture Index: CAM0035AB  
Easting/Northing: 528115/185502

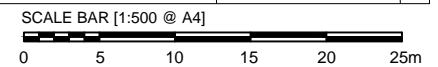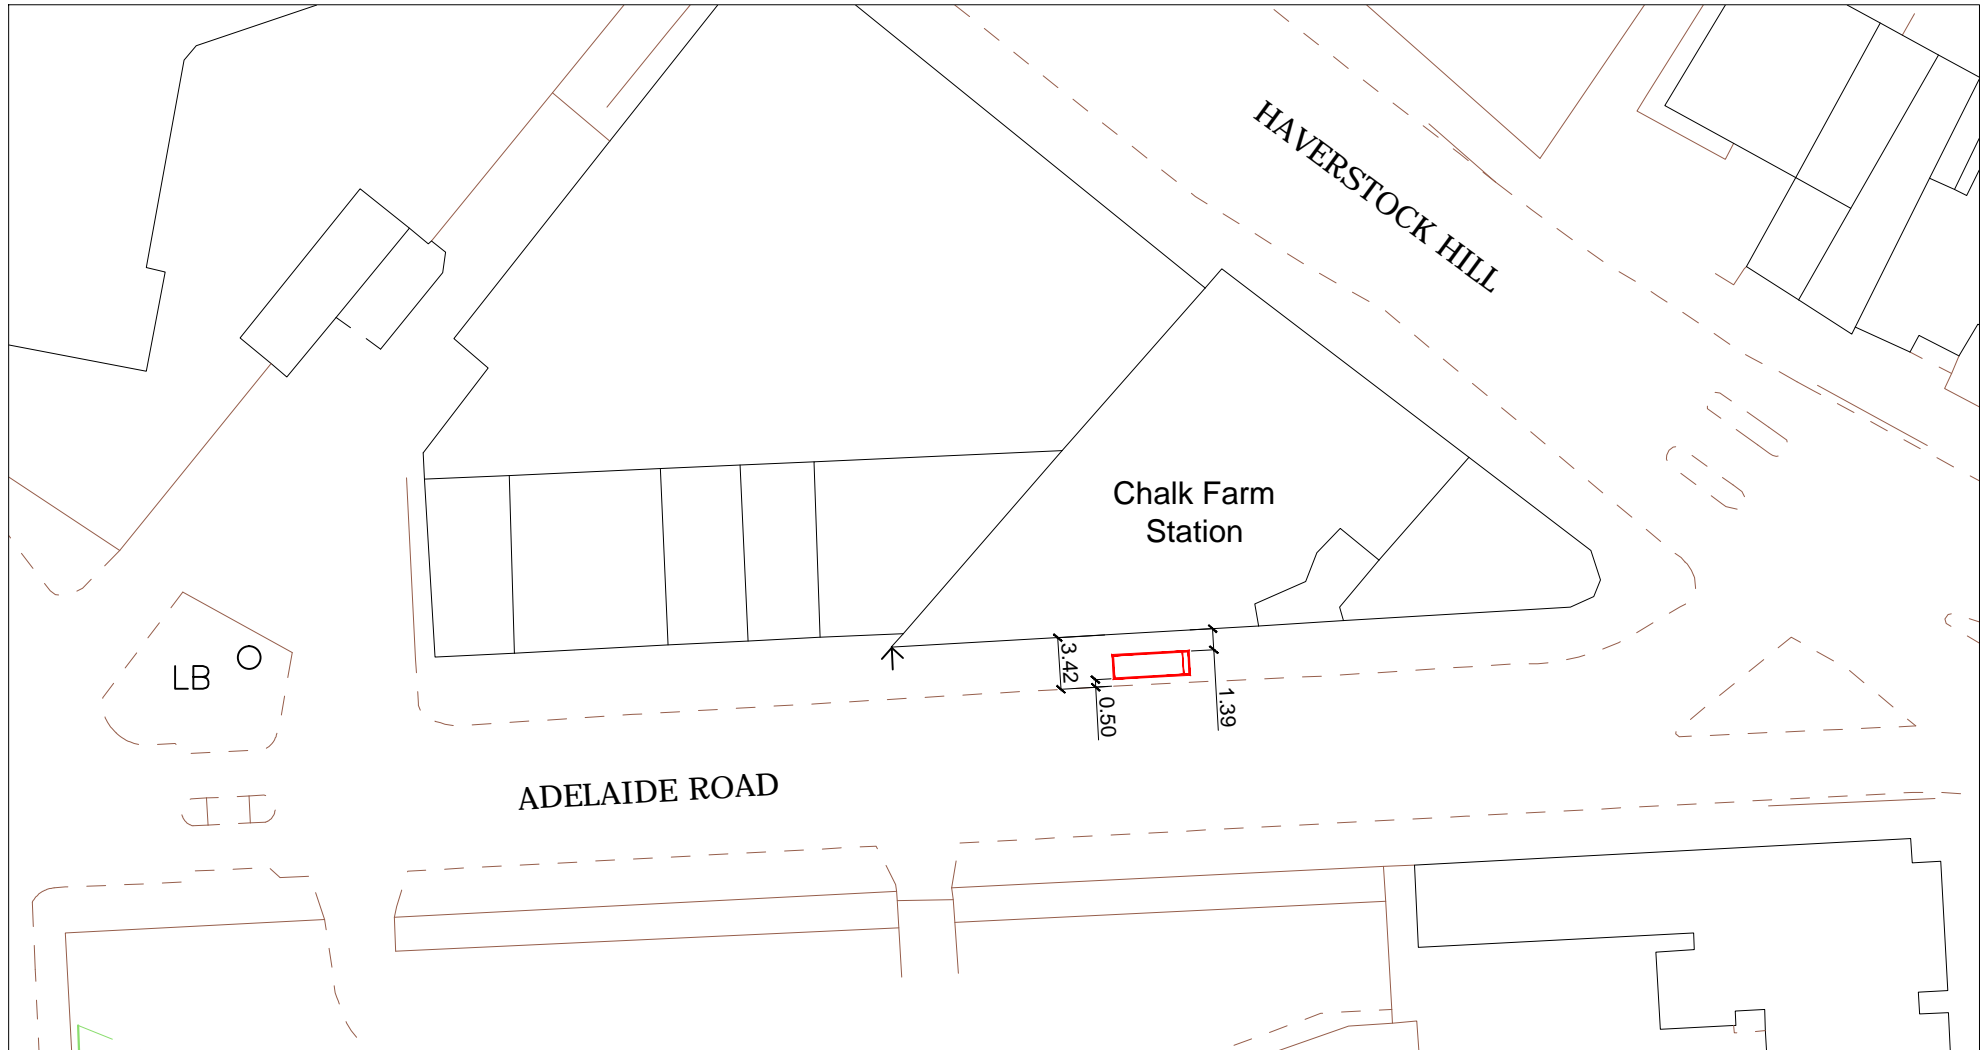

## SITE ADDRESS

Adelaide Road, London, NW3 3BP  
Junction with Haverstock Hill - 40m Before  
Furniture Index: CAM0035AB  
Easting/Northing: 528115/185502




## PROPOSED ADVERTISING DISPLAY

The proposed advertising panel will comprise a double sided freestanding digital display unit at one end of the bus shelter. This will be viewed as an integral part of the existing shelter design.

# SITE ADDRESS

Adelaide Road, London, NW3 3BP  
Junction with Haverstock Hill - 40m Before  
Furniture Index: CAM0035AB  
Easting/Northing: 528115/185502

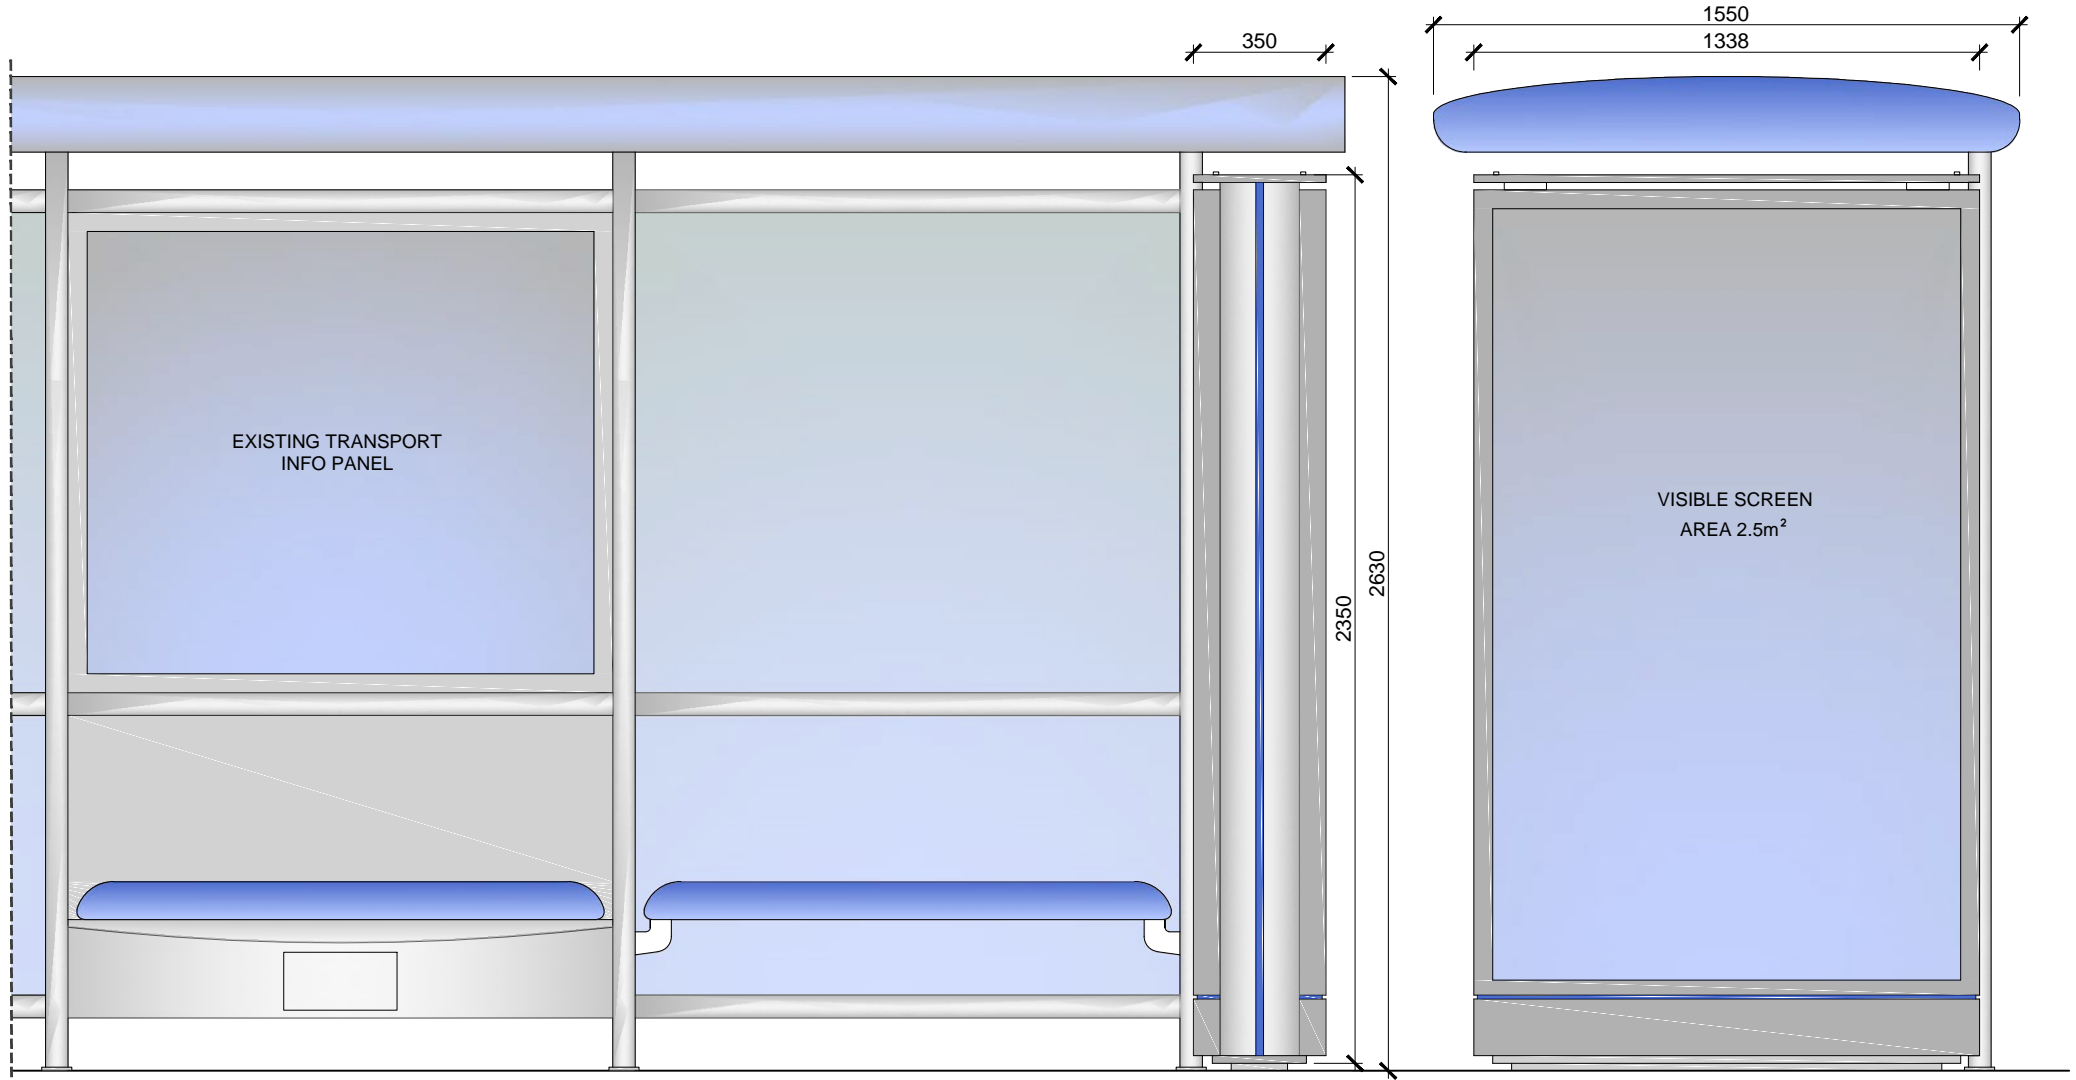

SCALE BAR [1:20 @ A4]

