





SIDE ELEVATION

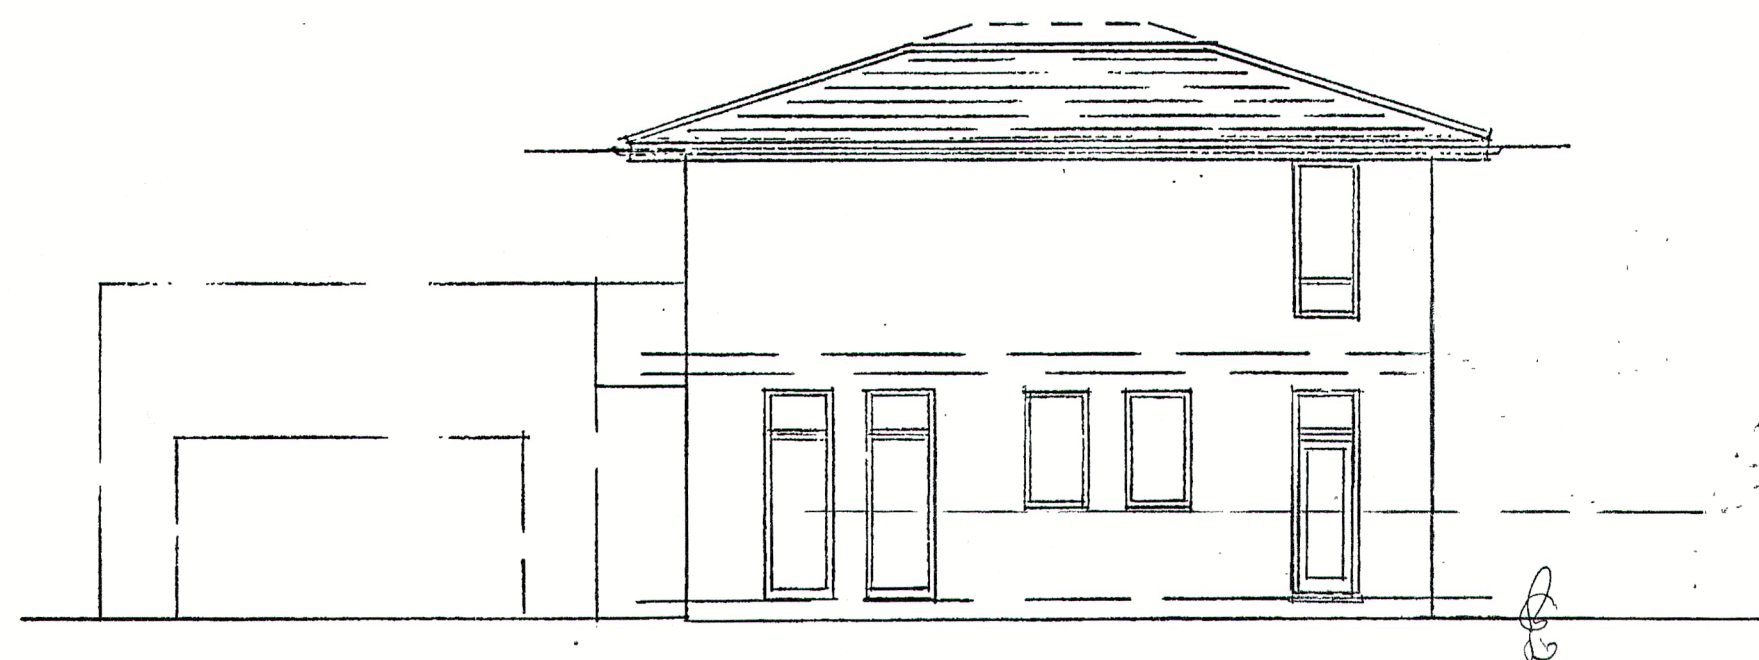

REAR ELEVATION



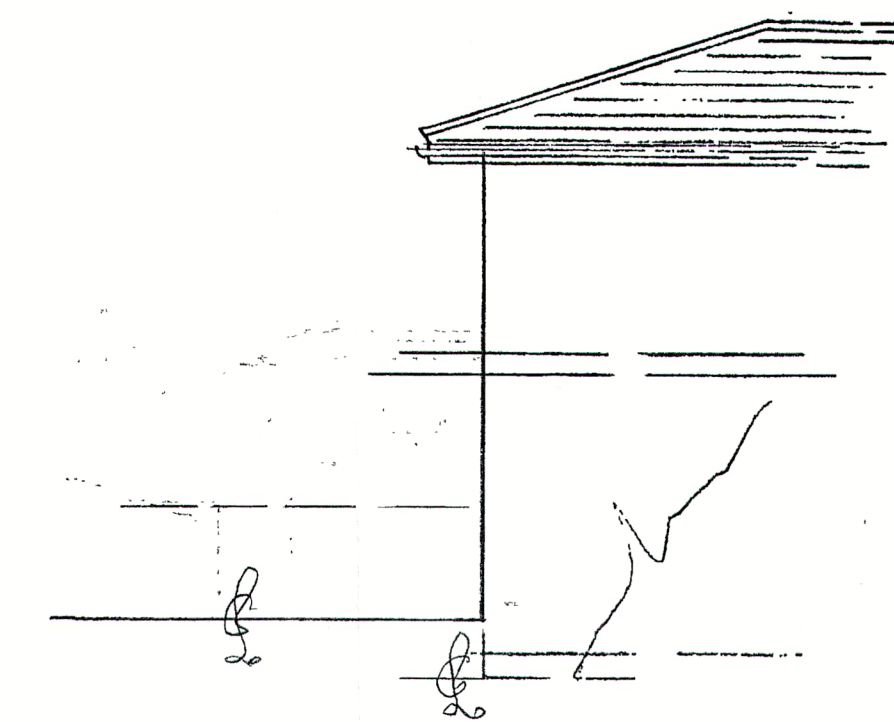


SIDE ELEVATION

Client
MR & MRS M. SCHALLER,
3 HIGHFIELDS GROVE,
FITZROY PARK,
HIGHGATE,
LONDON NG 6HN

DETAIL
EXISTING PLANS AND
ELEVATIONS

COLIN SOUTHGATE
31 HAZELWOOD,
LOUGHTON
ESSEX IG10 4ET
TEL: 020-8508-1095

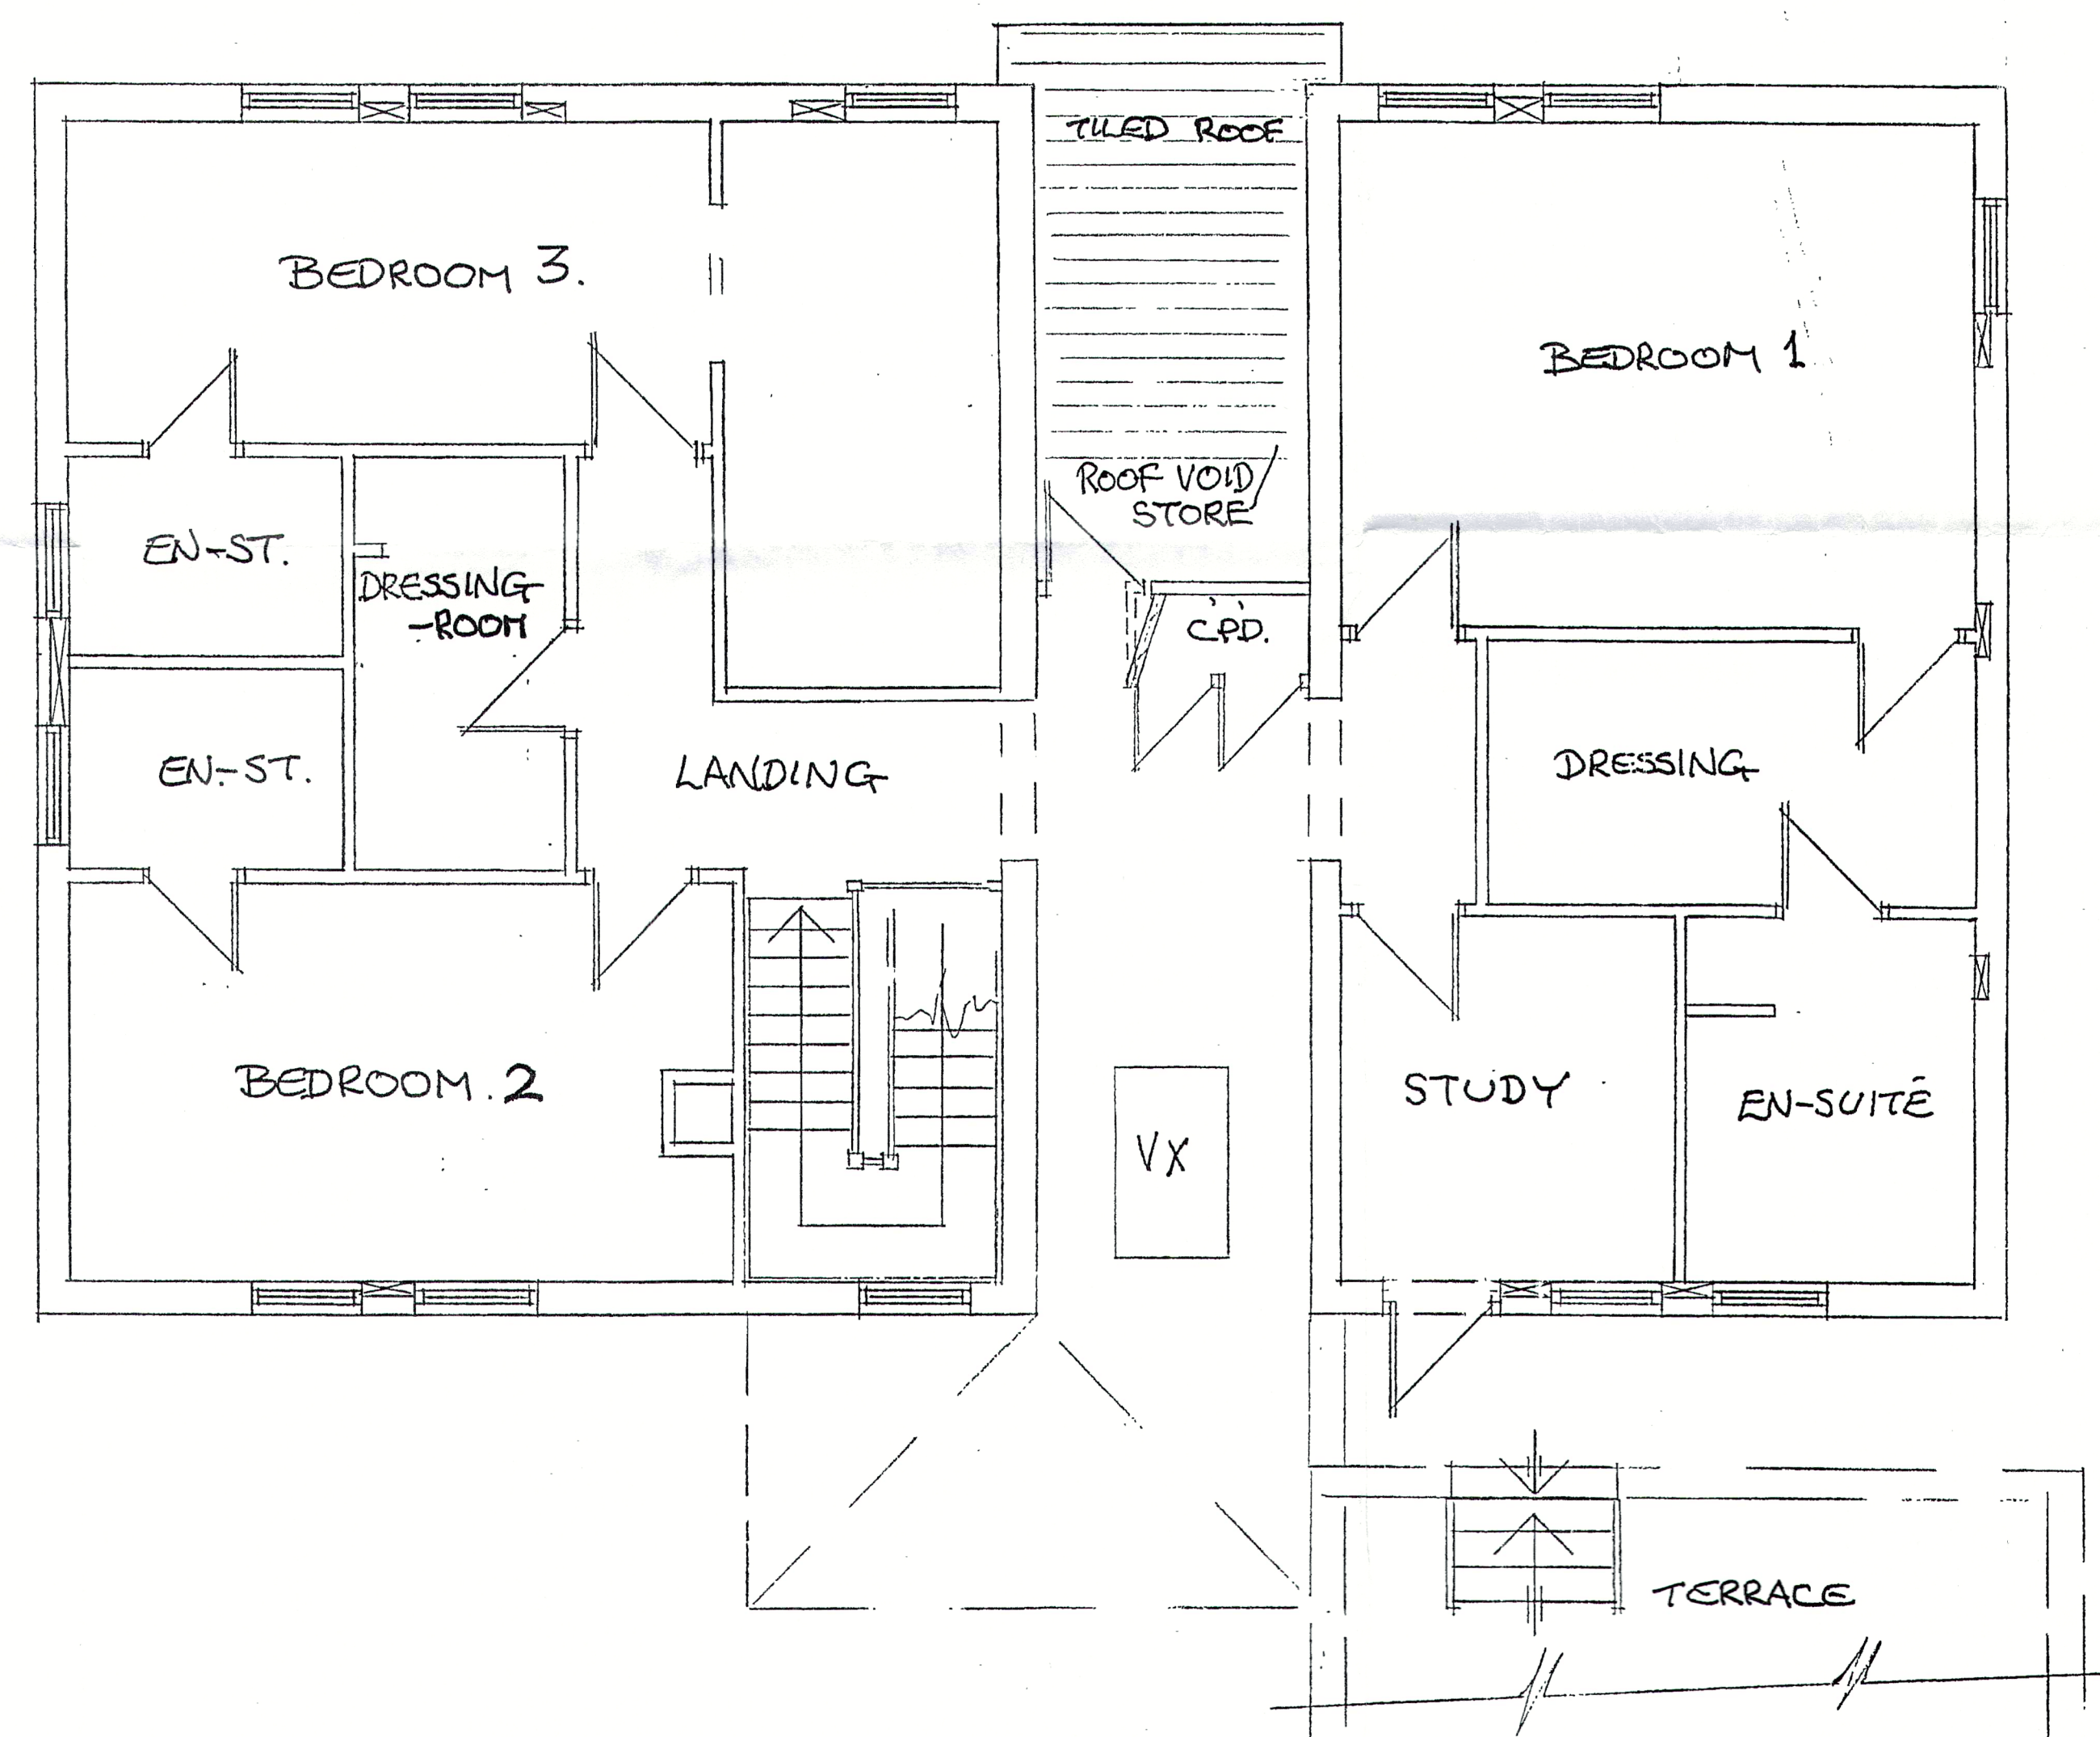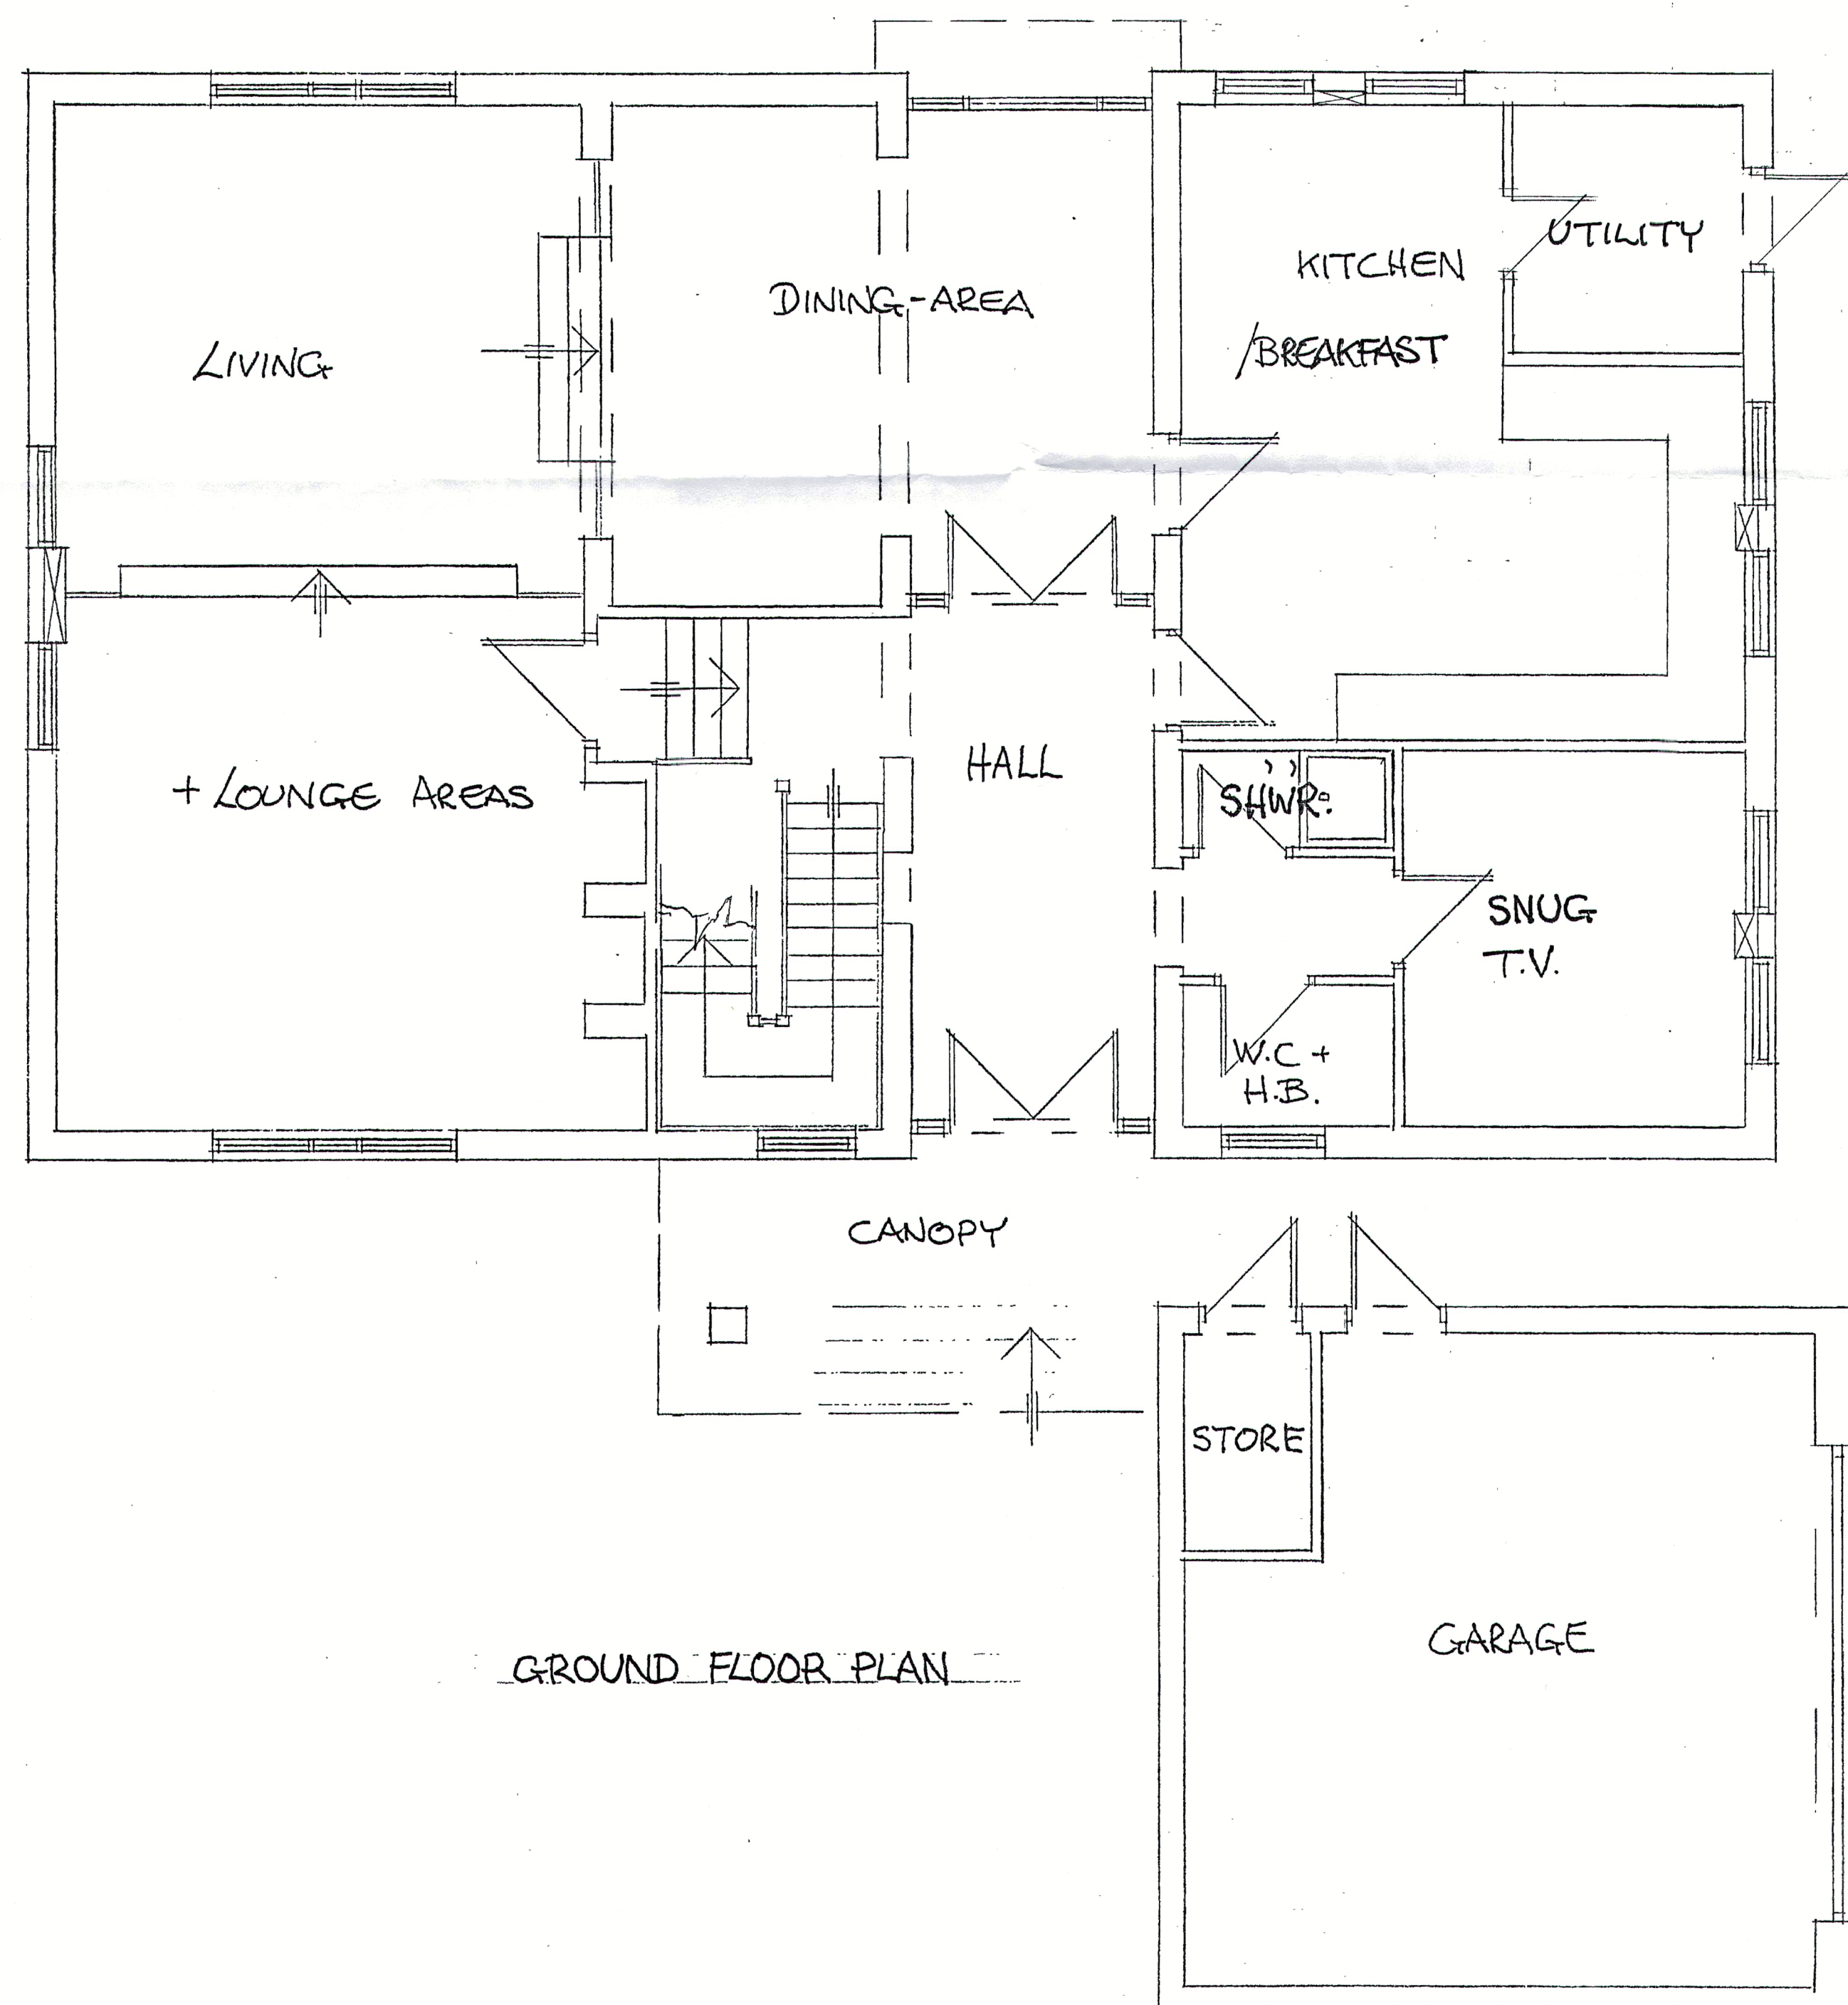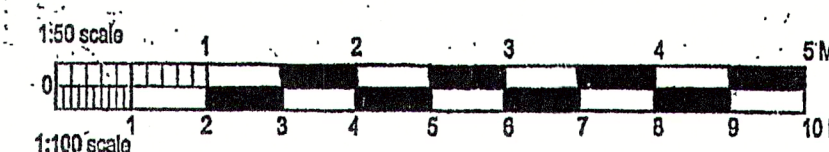

Scale	
1 : 50	
1 : 100	
S.G.C.	Oct. 2016
	Revisions