


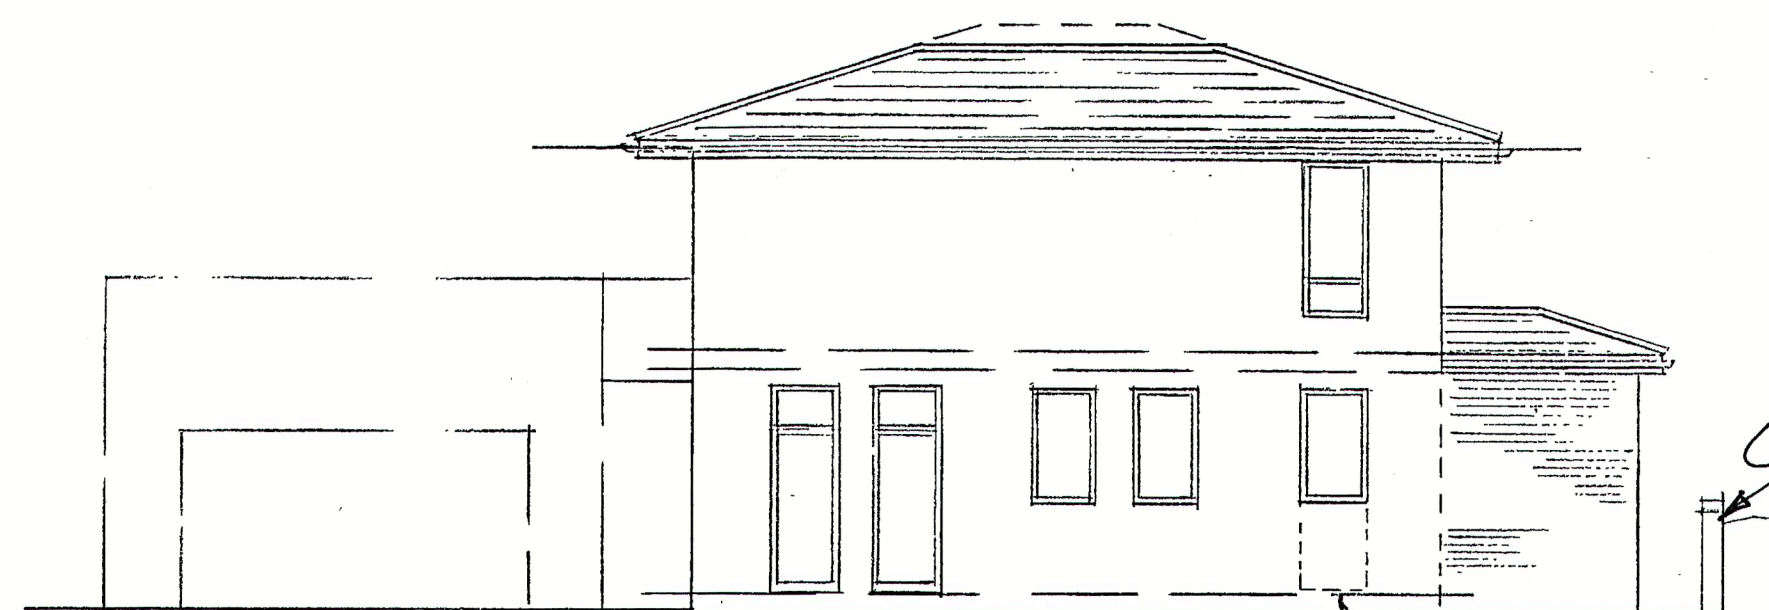


SIDE ELEVATION

Door removed
window fitted

Retaining wall
extended 1300 high.



REAR ELEVATION

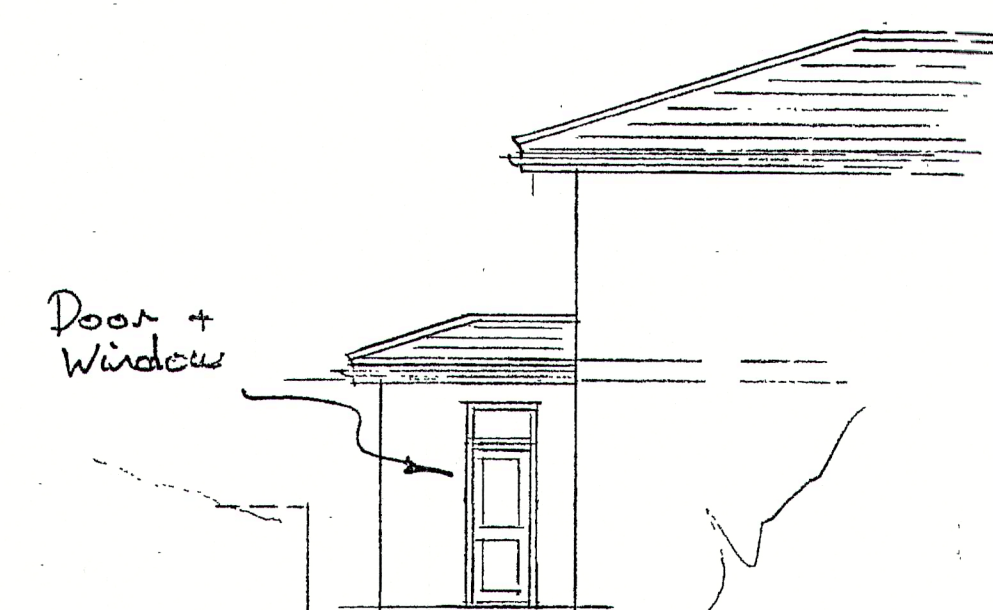


SIDE ELEVATION

Client
MR + MRS. M. SCHALLER,
3, HIGFIELDS GROVE,
FITZROY PARK,
HIGHGATE,
LONDON. NG 6HN



DETAIL

SINGLE STOREY REAR
EXTENSION

COLIN SOUTHGATE
31 HAZELWOOD
LOUGHTON,
ESSEX IG10 4ET
TEL: 020-8508-1095

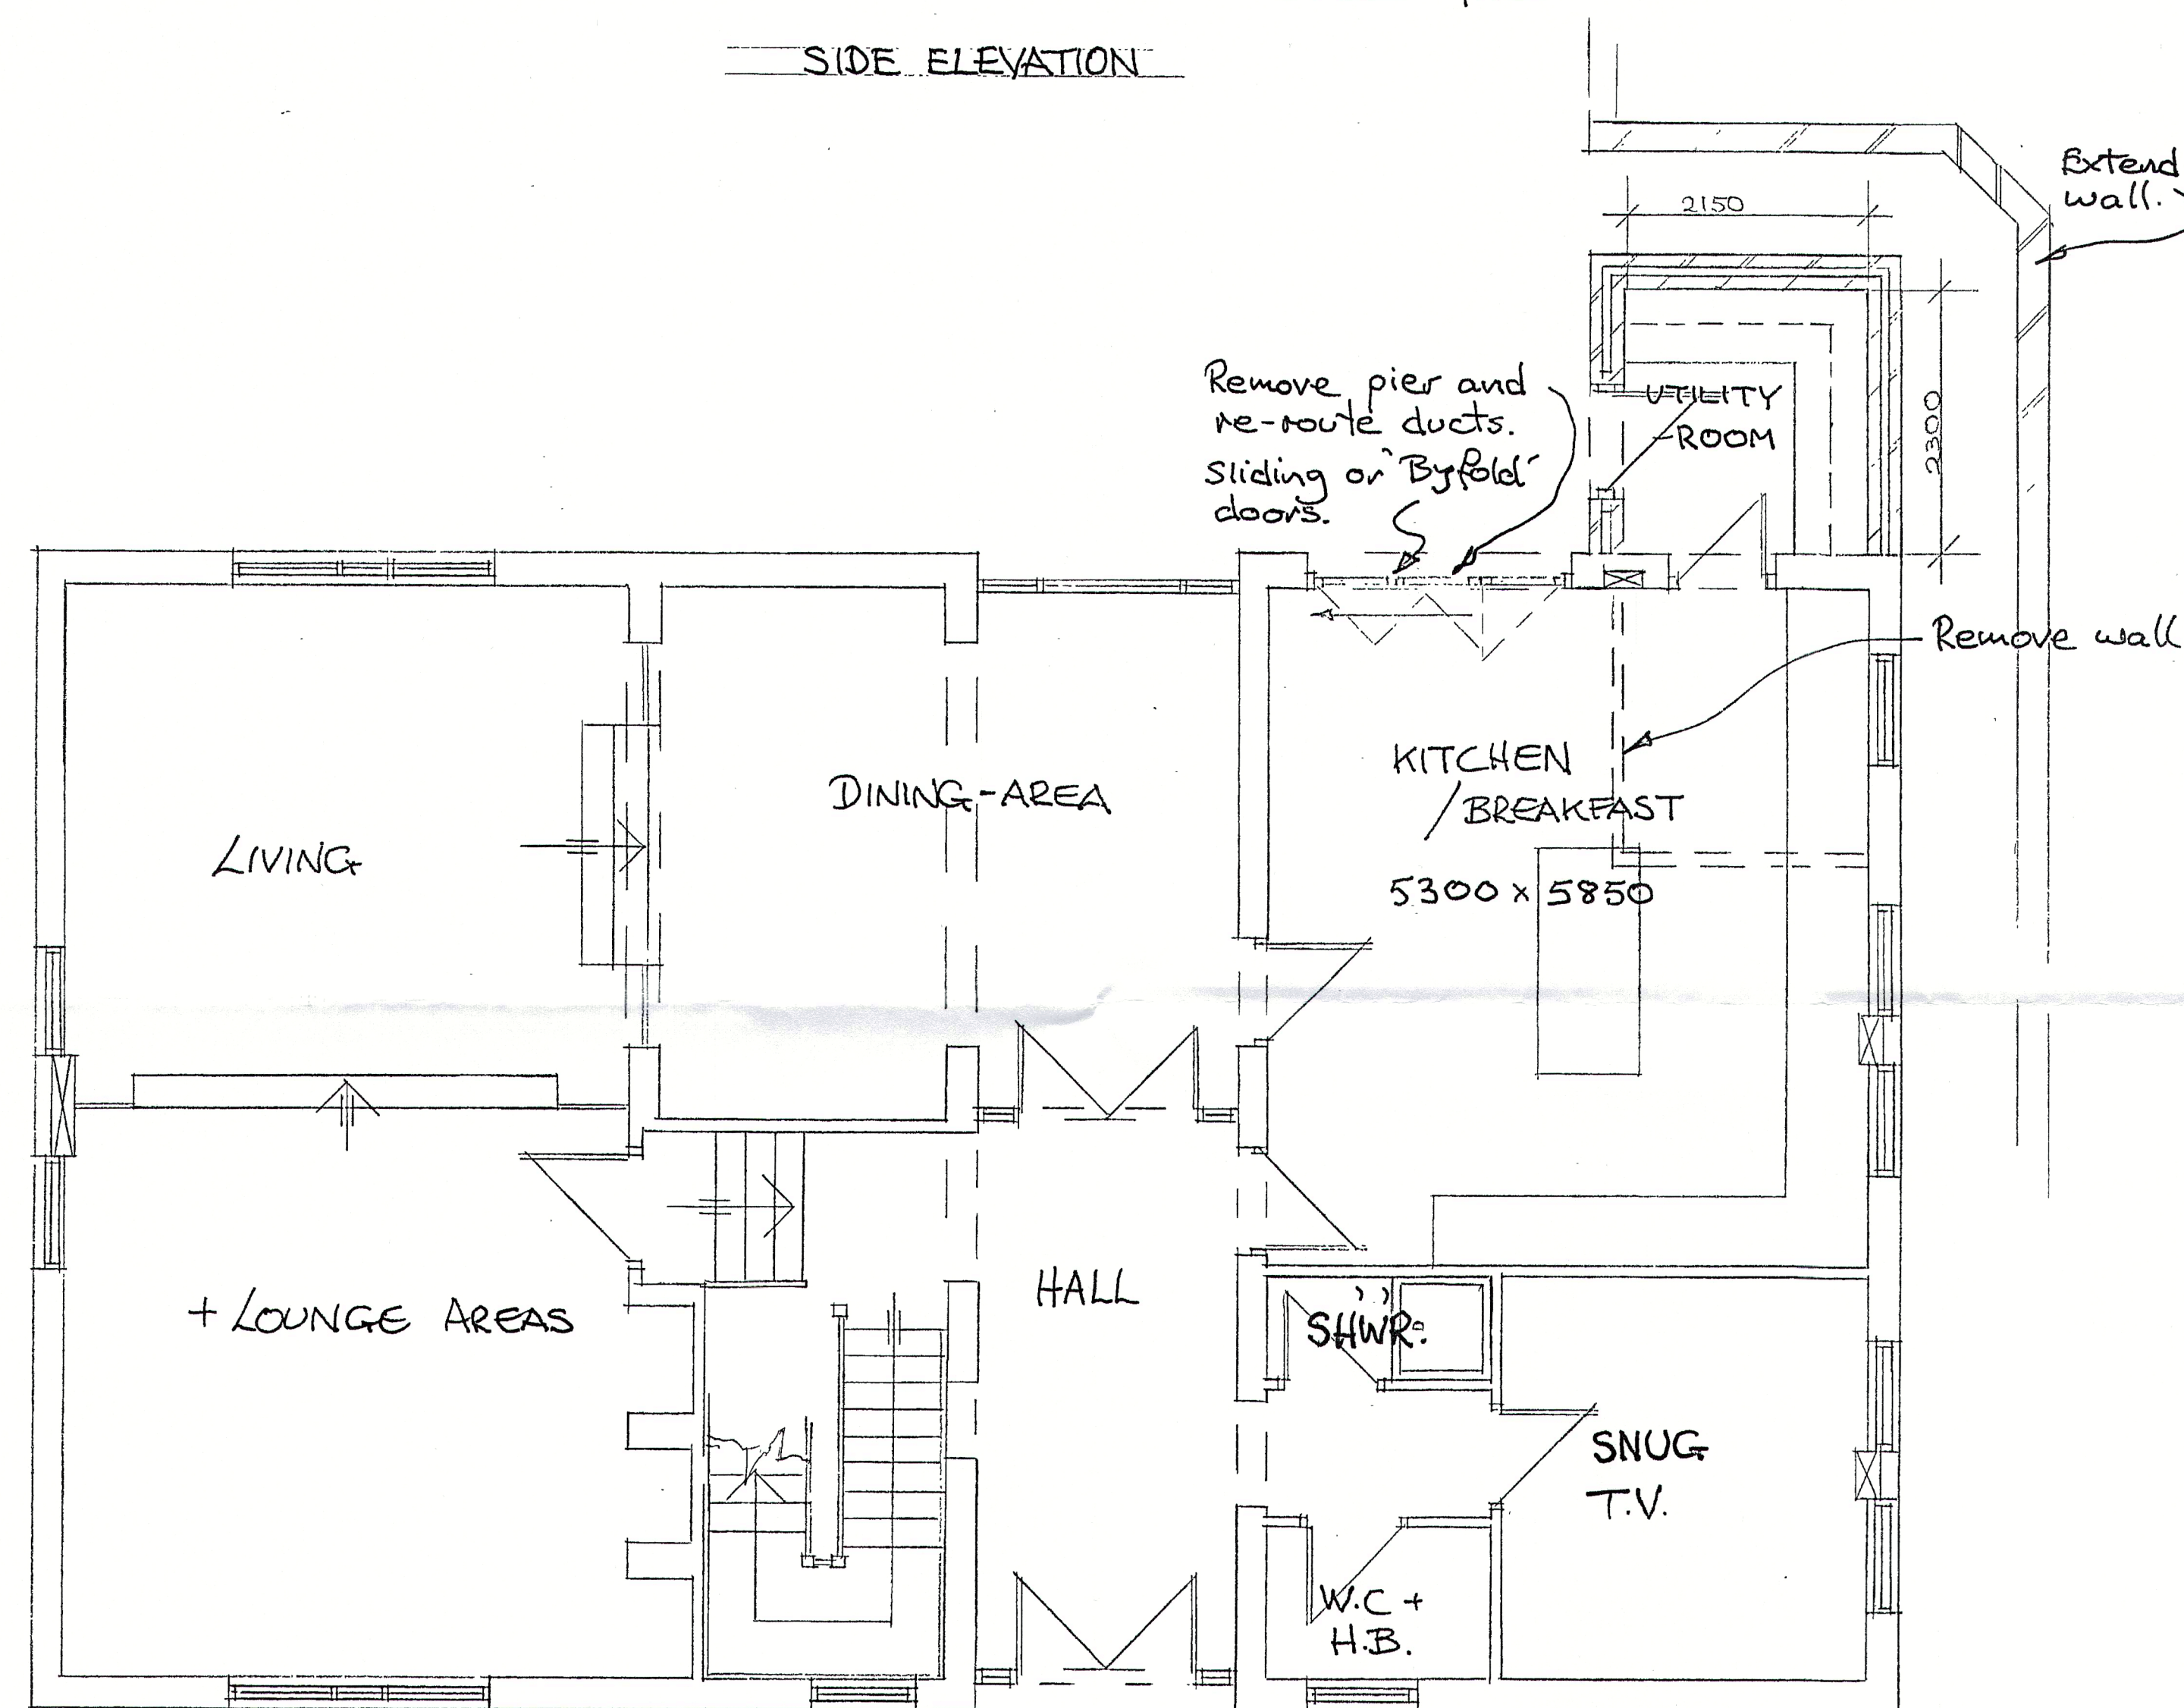

PROPOSED GROUND FLOOR PLAN

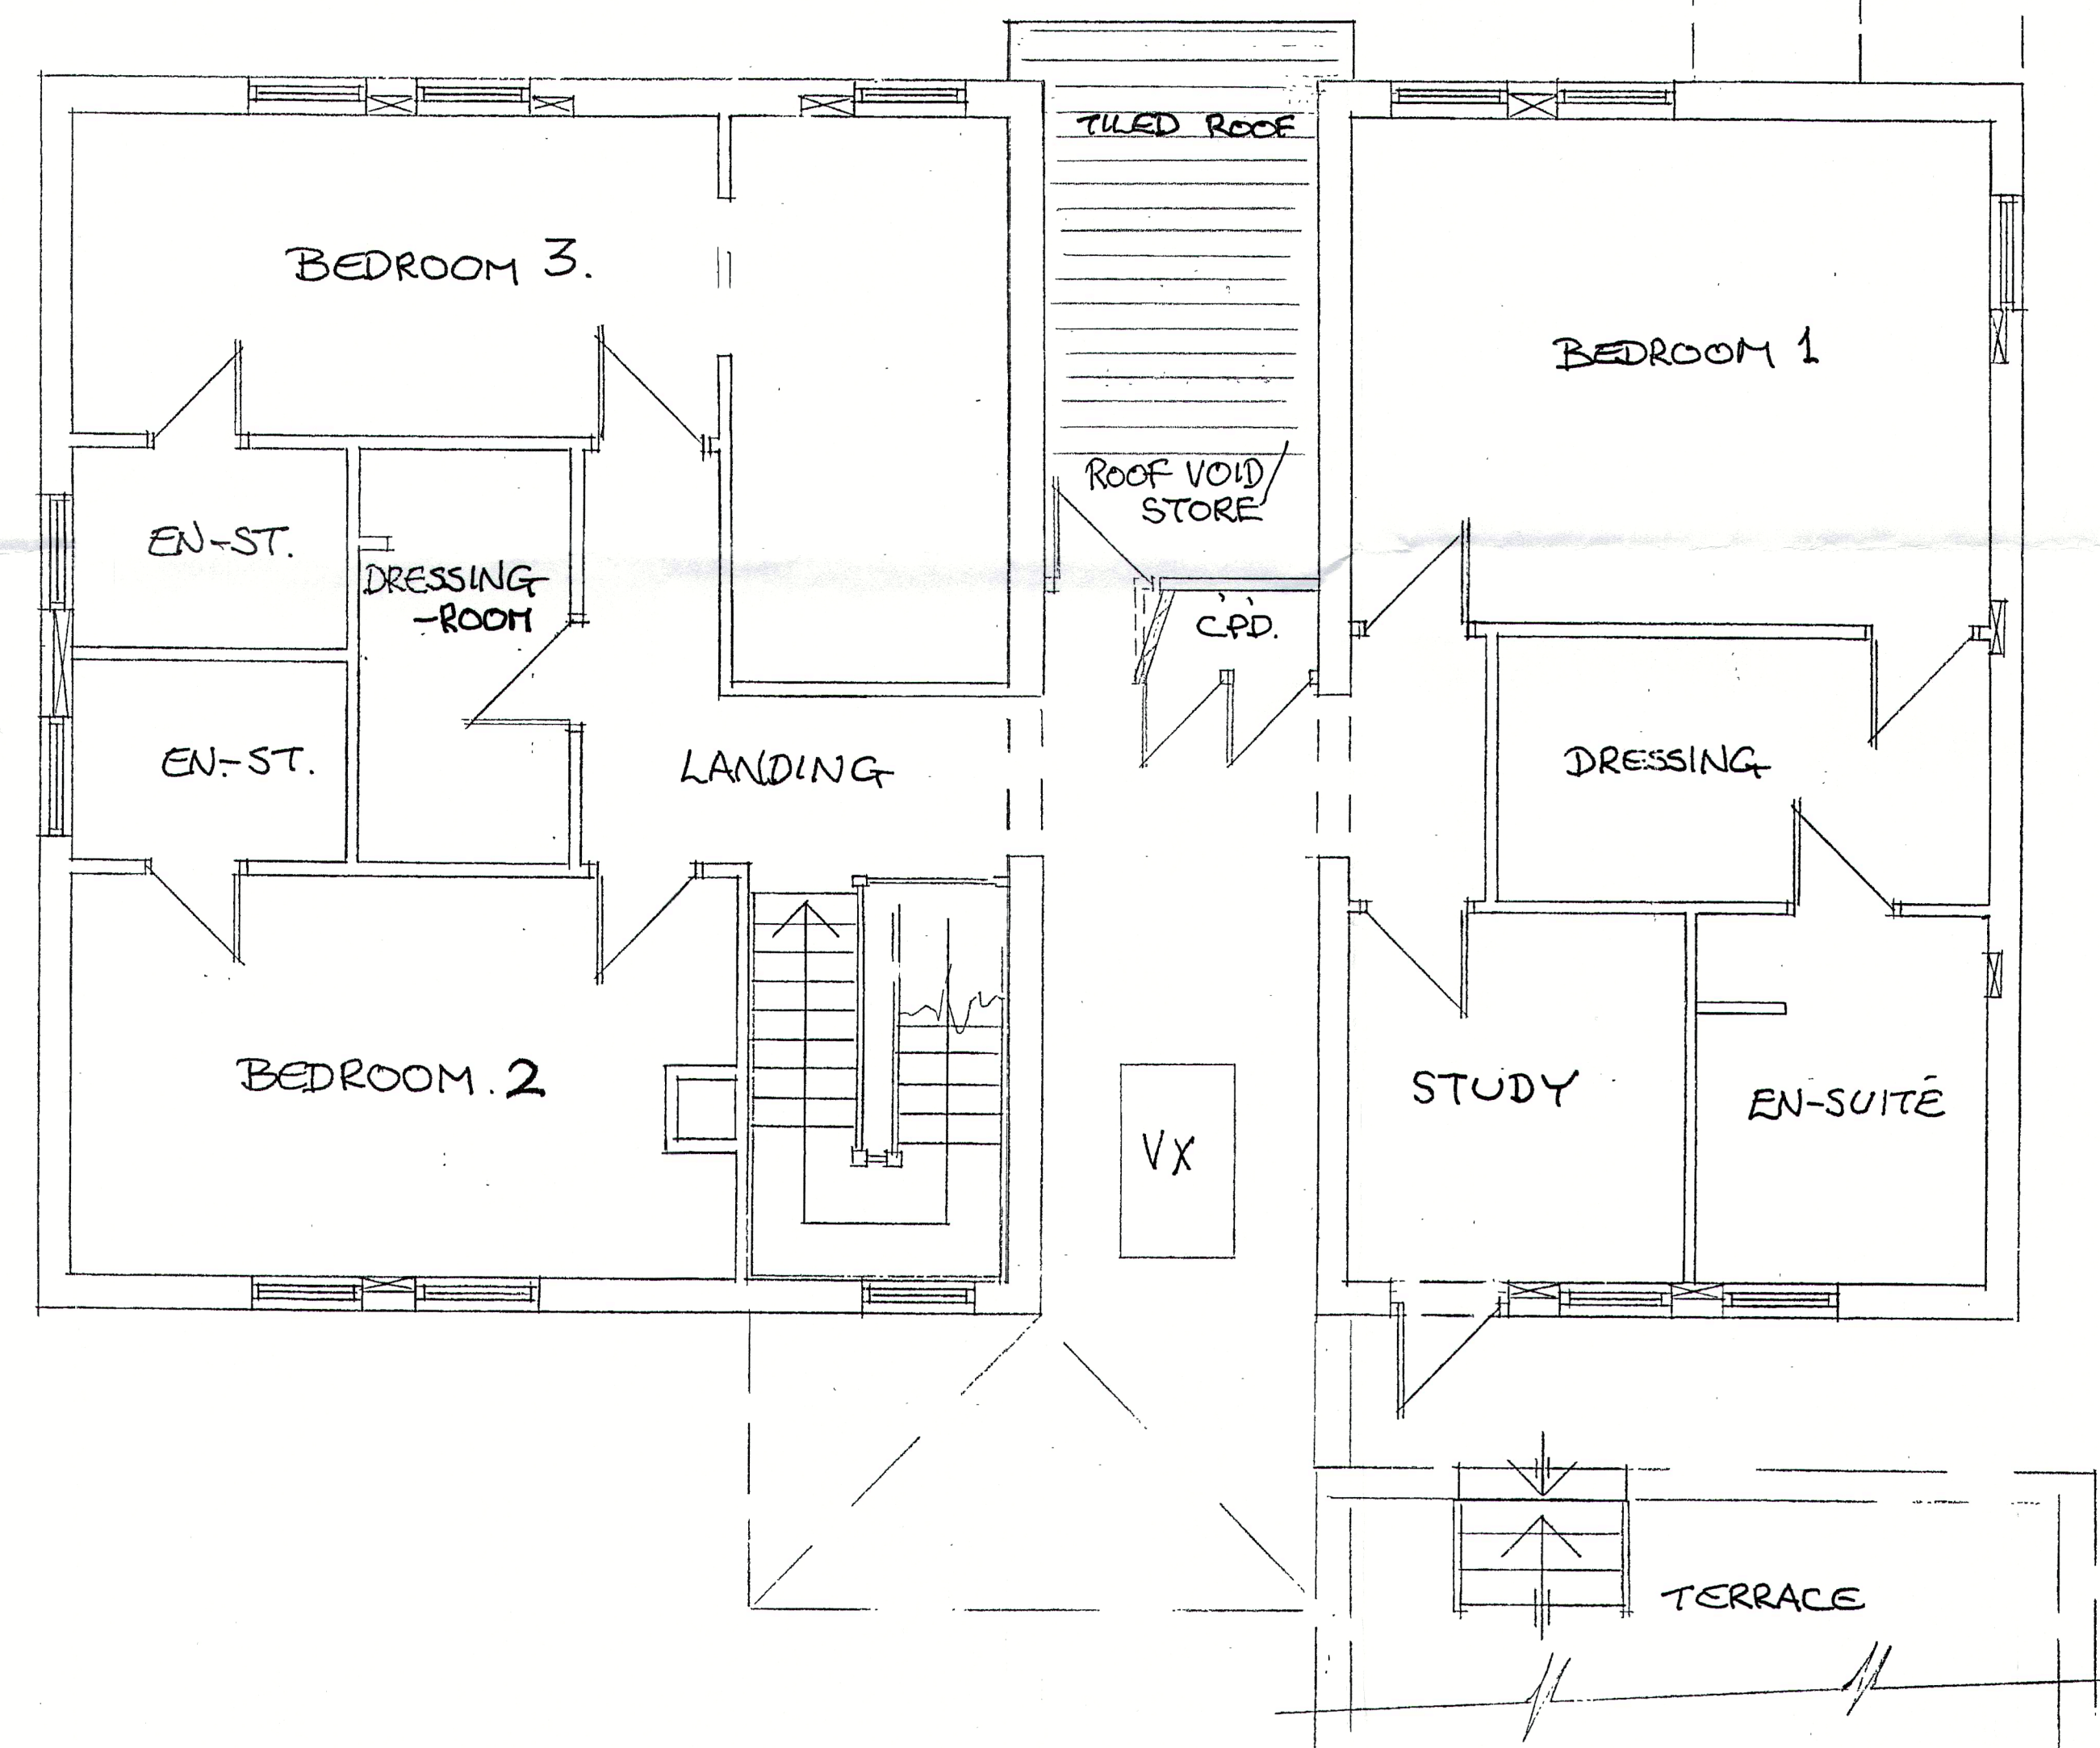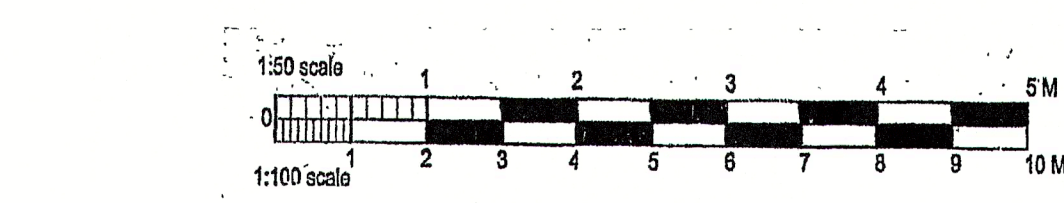

PROPOSED FIRST FLOOR PLAN

Revisions.
A First floor roof
extension removed
now on separate App.

ES

Scale

1 : 50

1 : 100

S.9.A.A

Oct. 2016

Revisions

A