


Block Plan

FORM NO Q19A
Issue Dec 2012
ISSUE No 15
ORIGIN MPM7

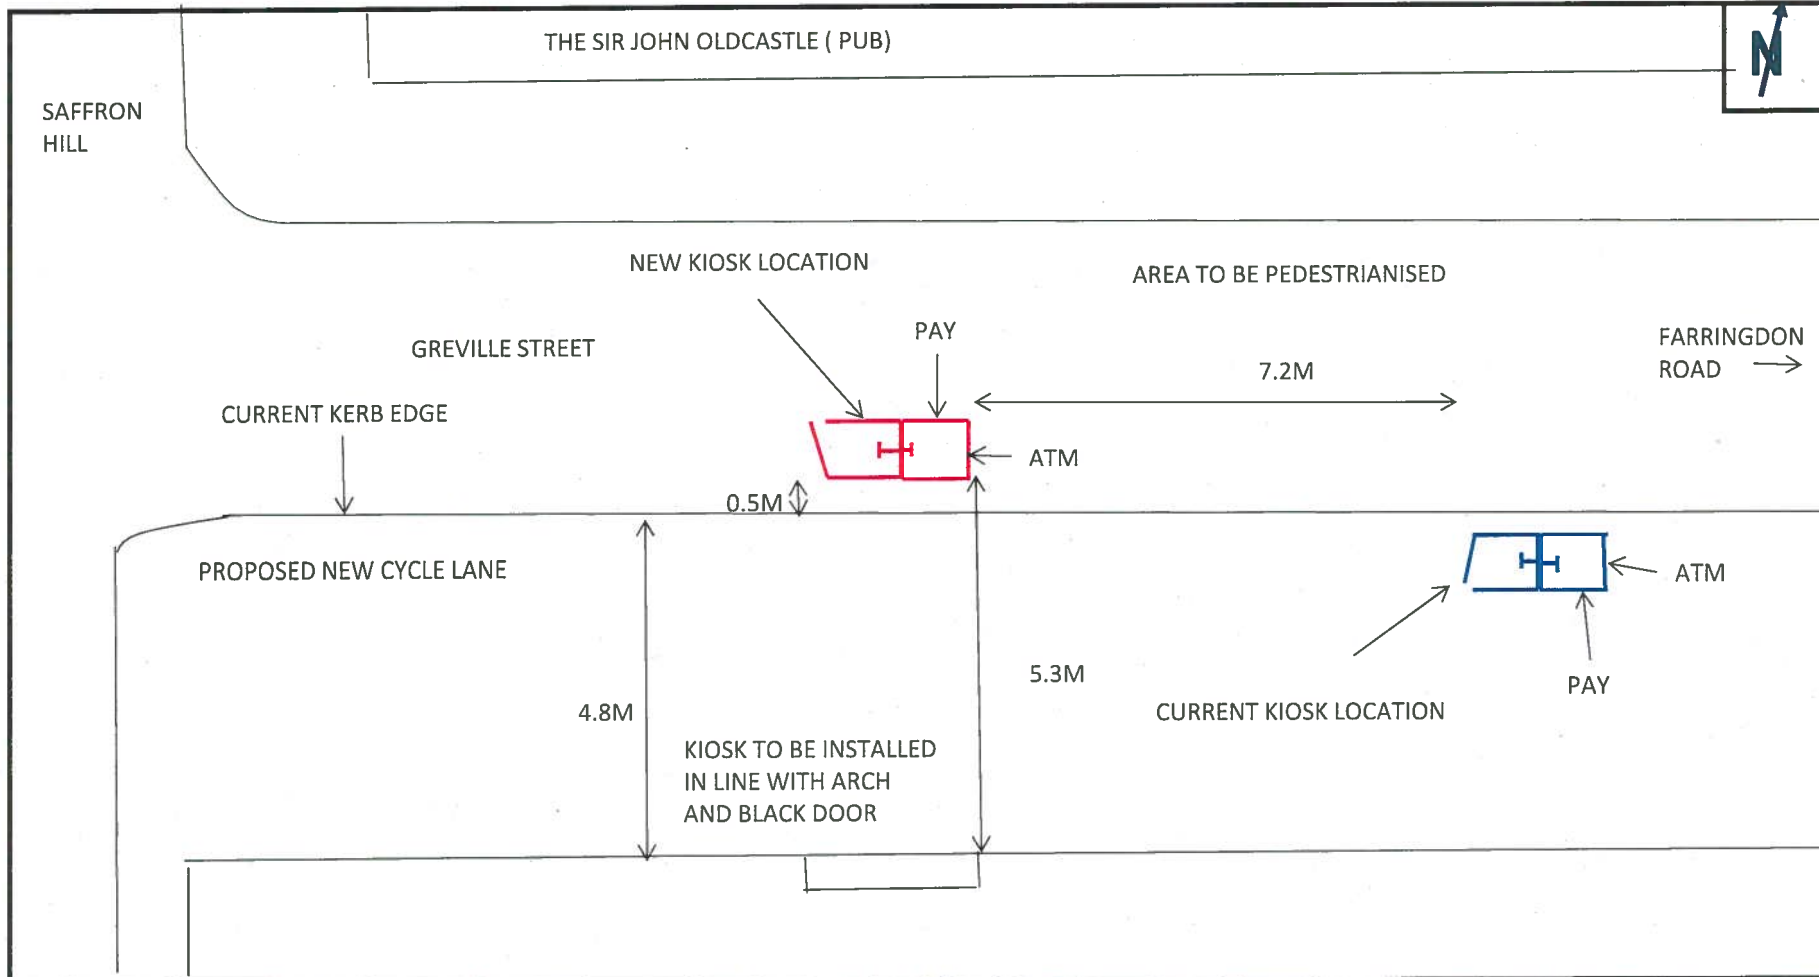

SL=Street Light; TL=Traffic Light; BD=Bollard; DK=Drop Kerb; BTJF=BT Footway Box; ELJF=Electric Footway box; CATV=Cable TV footway box

All Measurements are in Metres

	Job Description		ADDRESS		0	
			JCT SAFFRON HILL, GREVILLE STREET LONDON			
			Post Code:	EC1N 8AF		
			O.S Ref	531,502,181,783		
BT Ref Number	1- 020 74048292	5- 5	BT Surveyor		KAUSHIK CHANDARANA	
	2- 020 74309705	6- 6	Date			
Drawing Issue	3- 3	7- .	Planning Authority	Print Size A4	Scale 1:100	
	4- 4	8- .	LONDON BOROUGH OF CAMD		11/10/2016	