



- Key**
- Site Boundary
  - Existing structure
  - Proposed structure
  - Fabric to be demolished

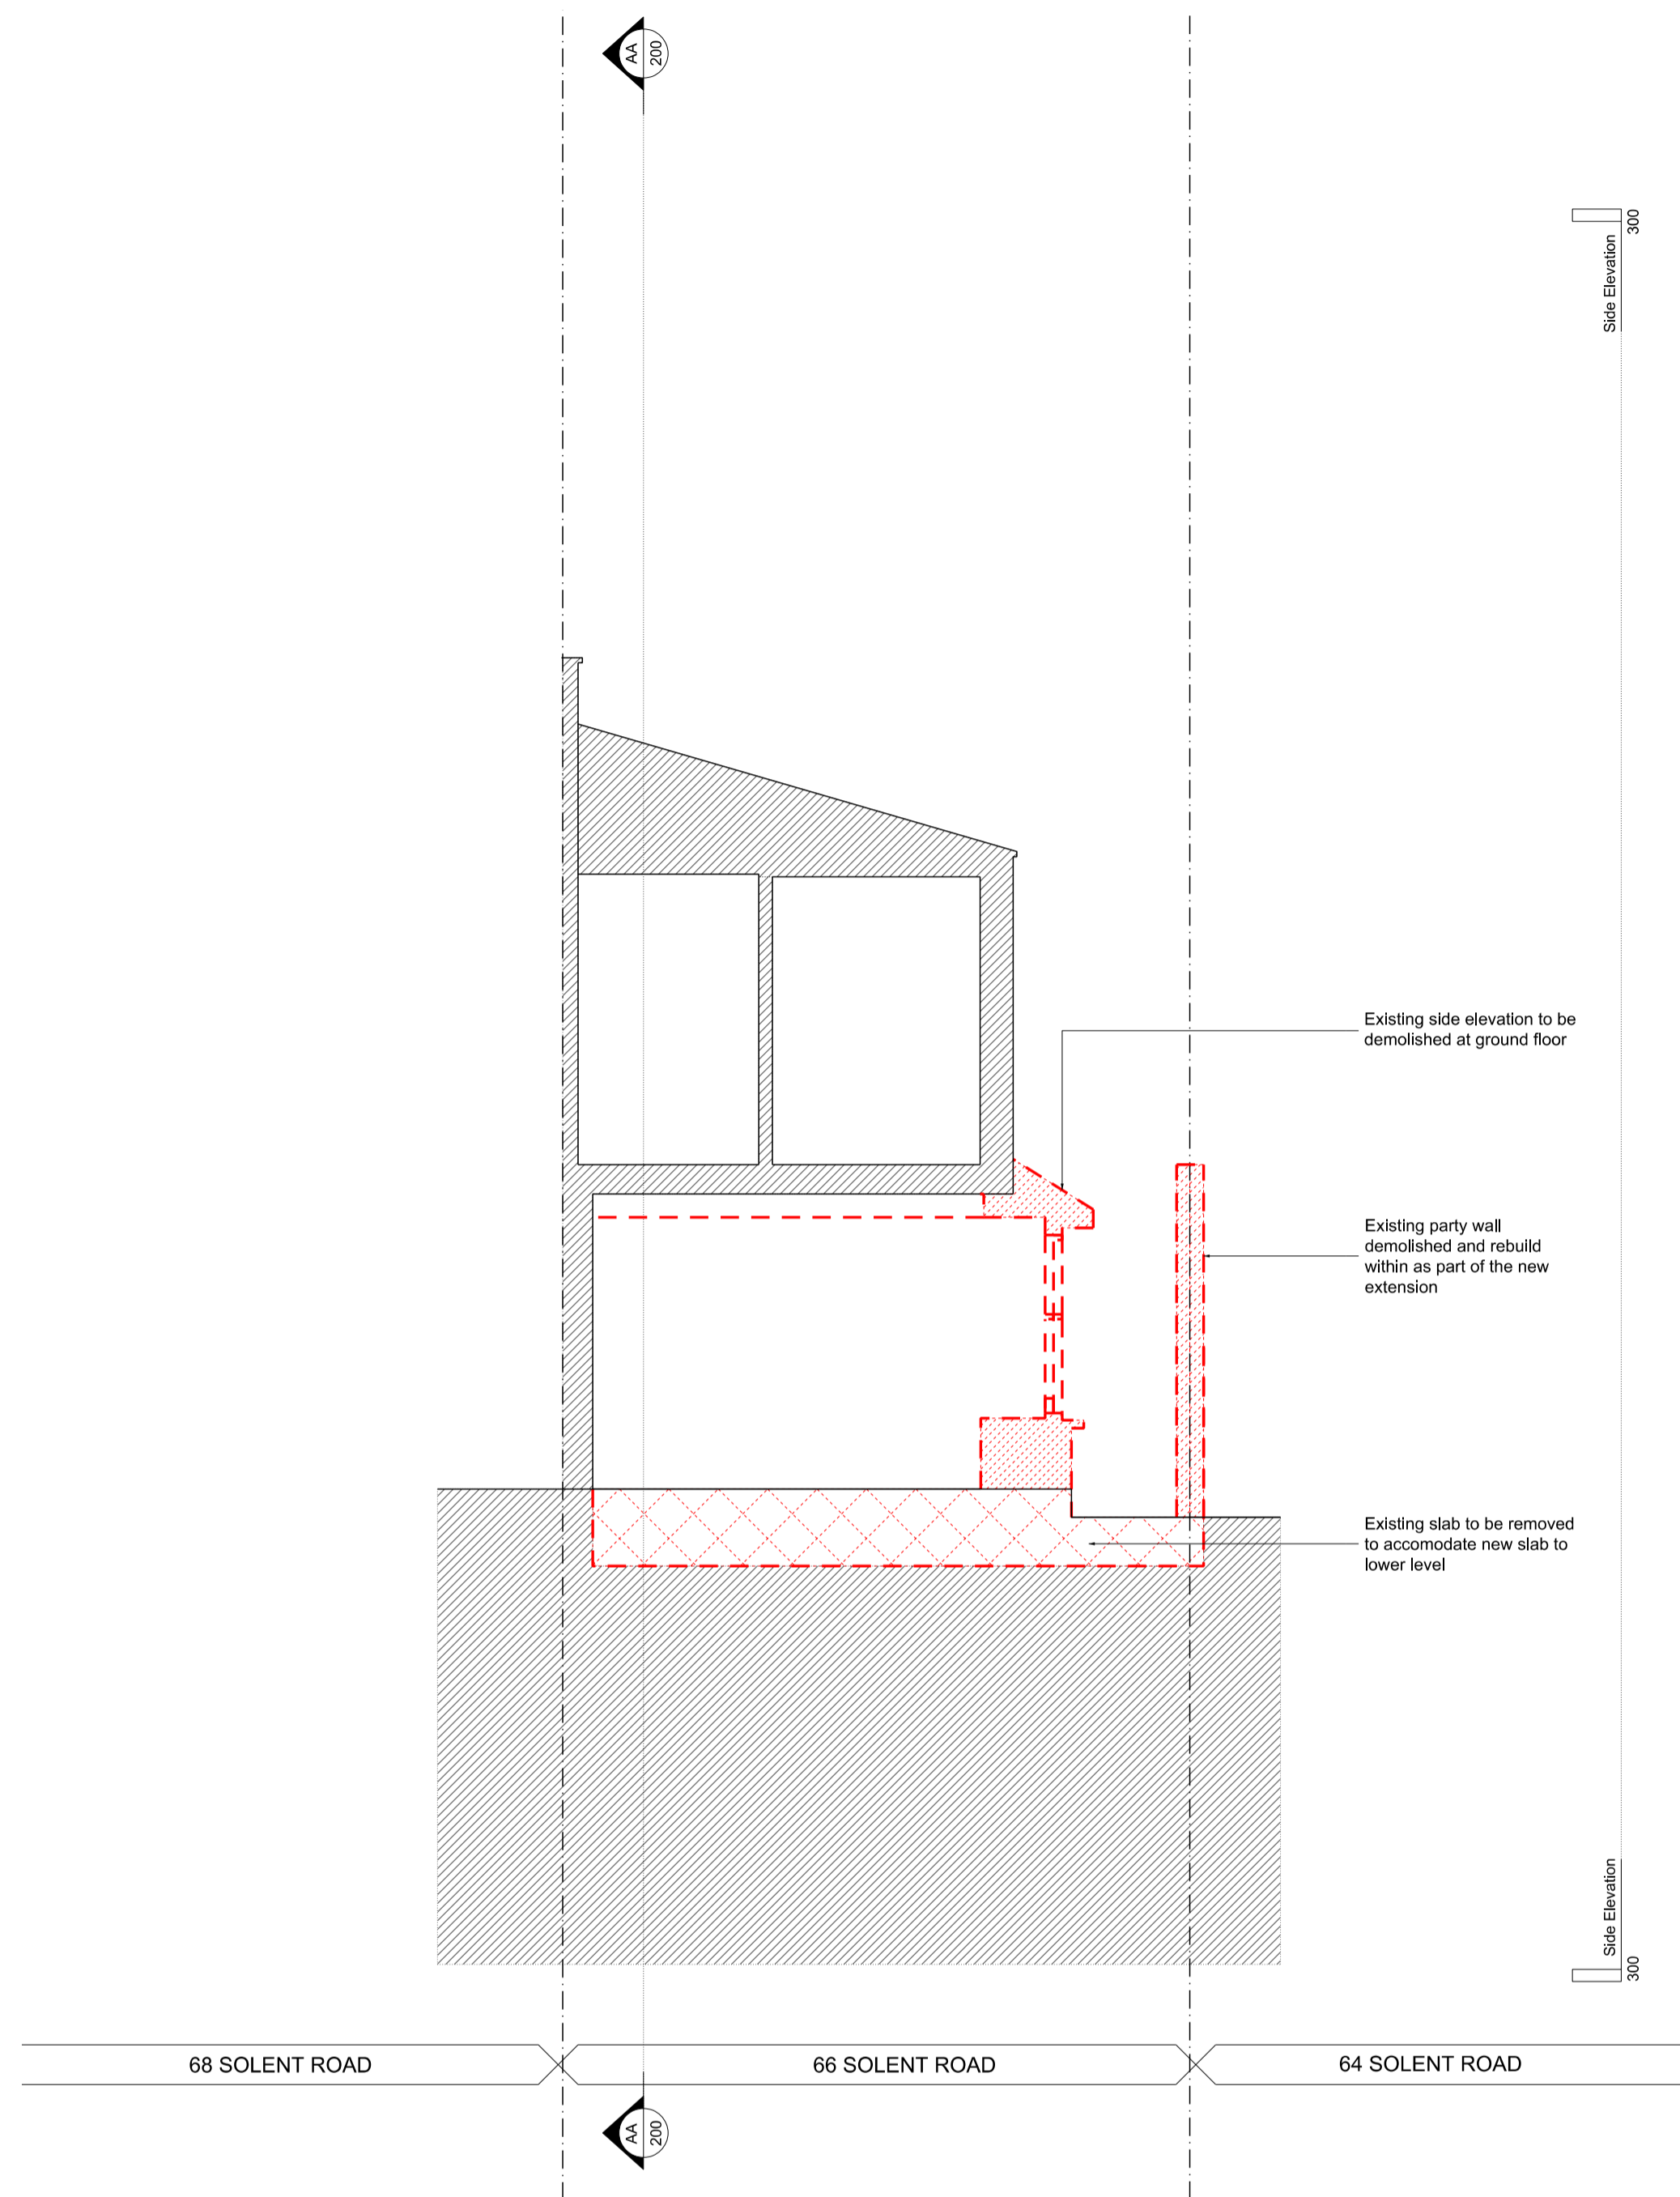

EXISTING & DEMOLITION SECTION C

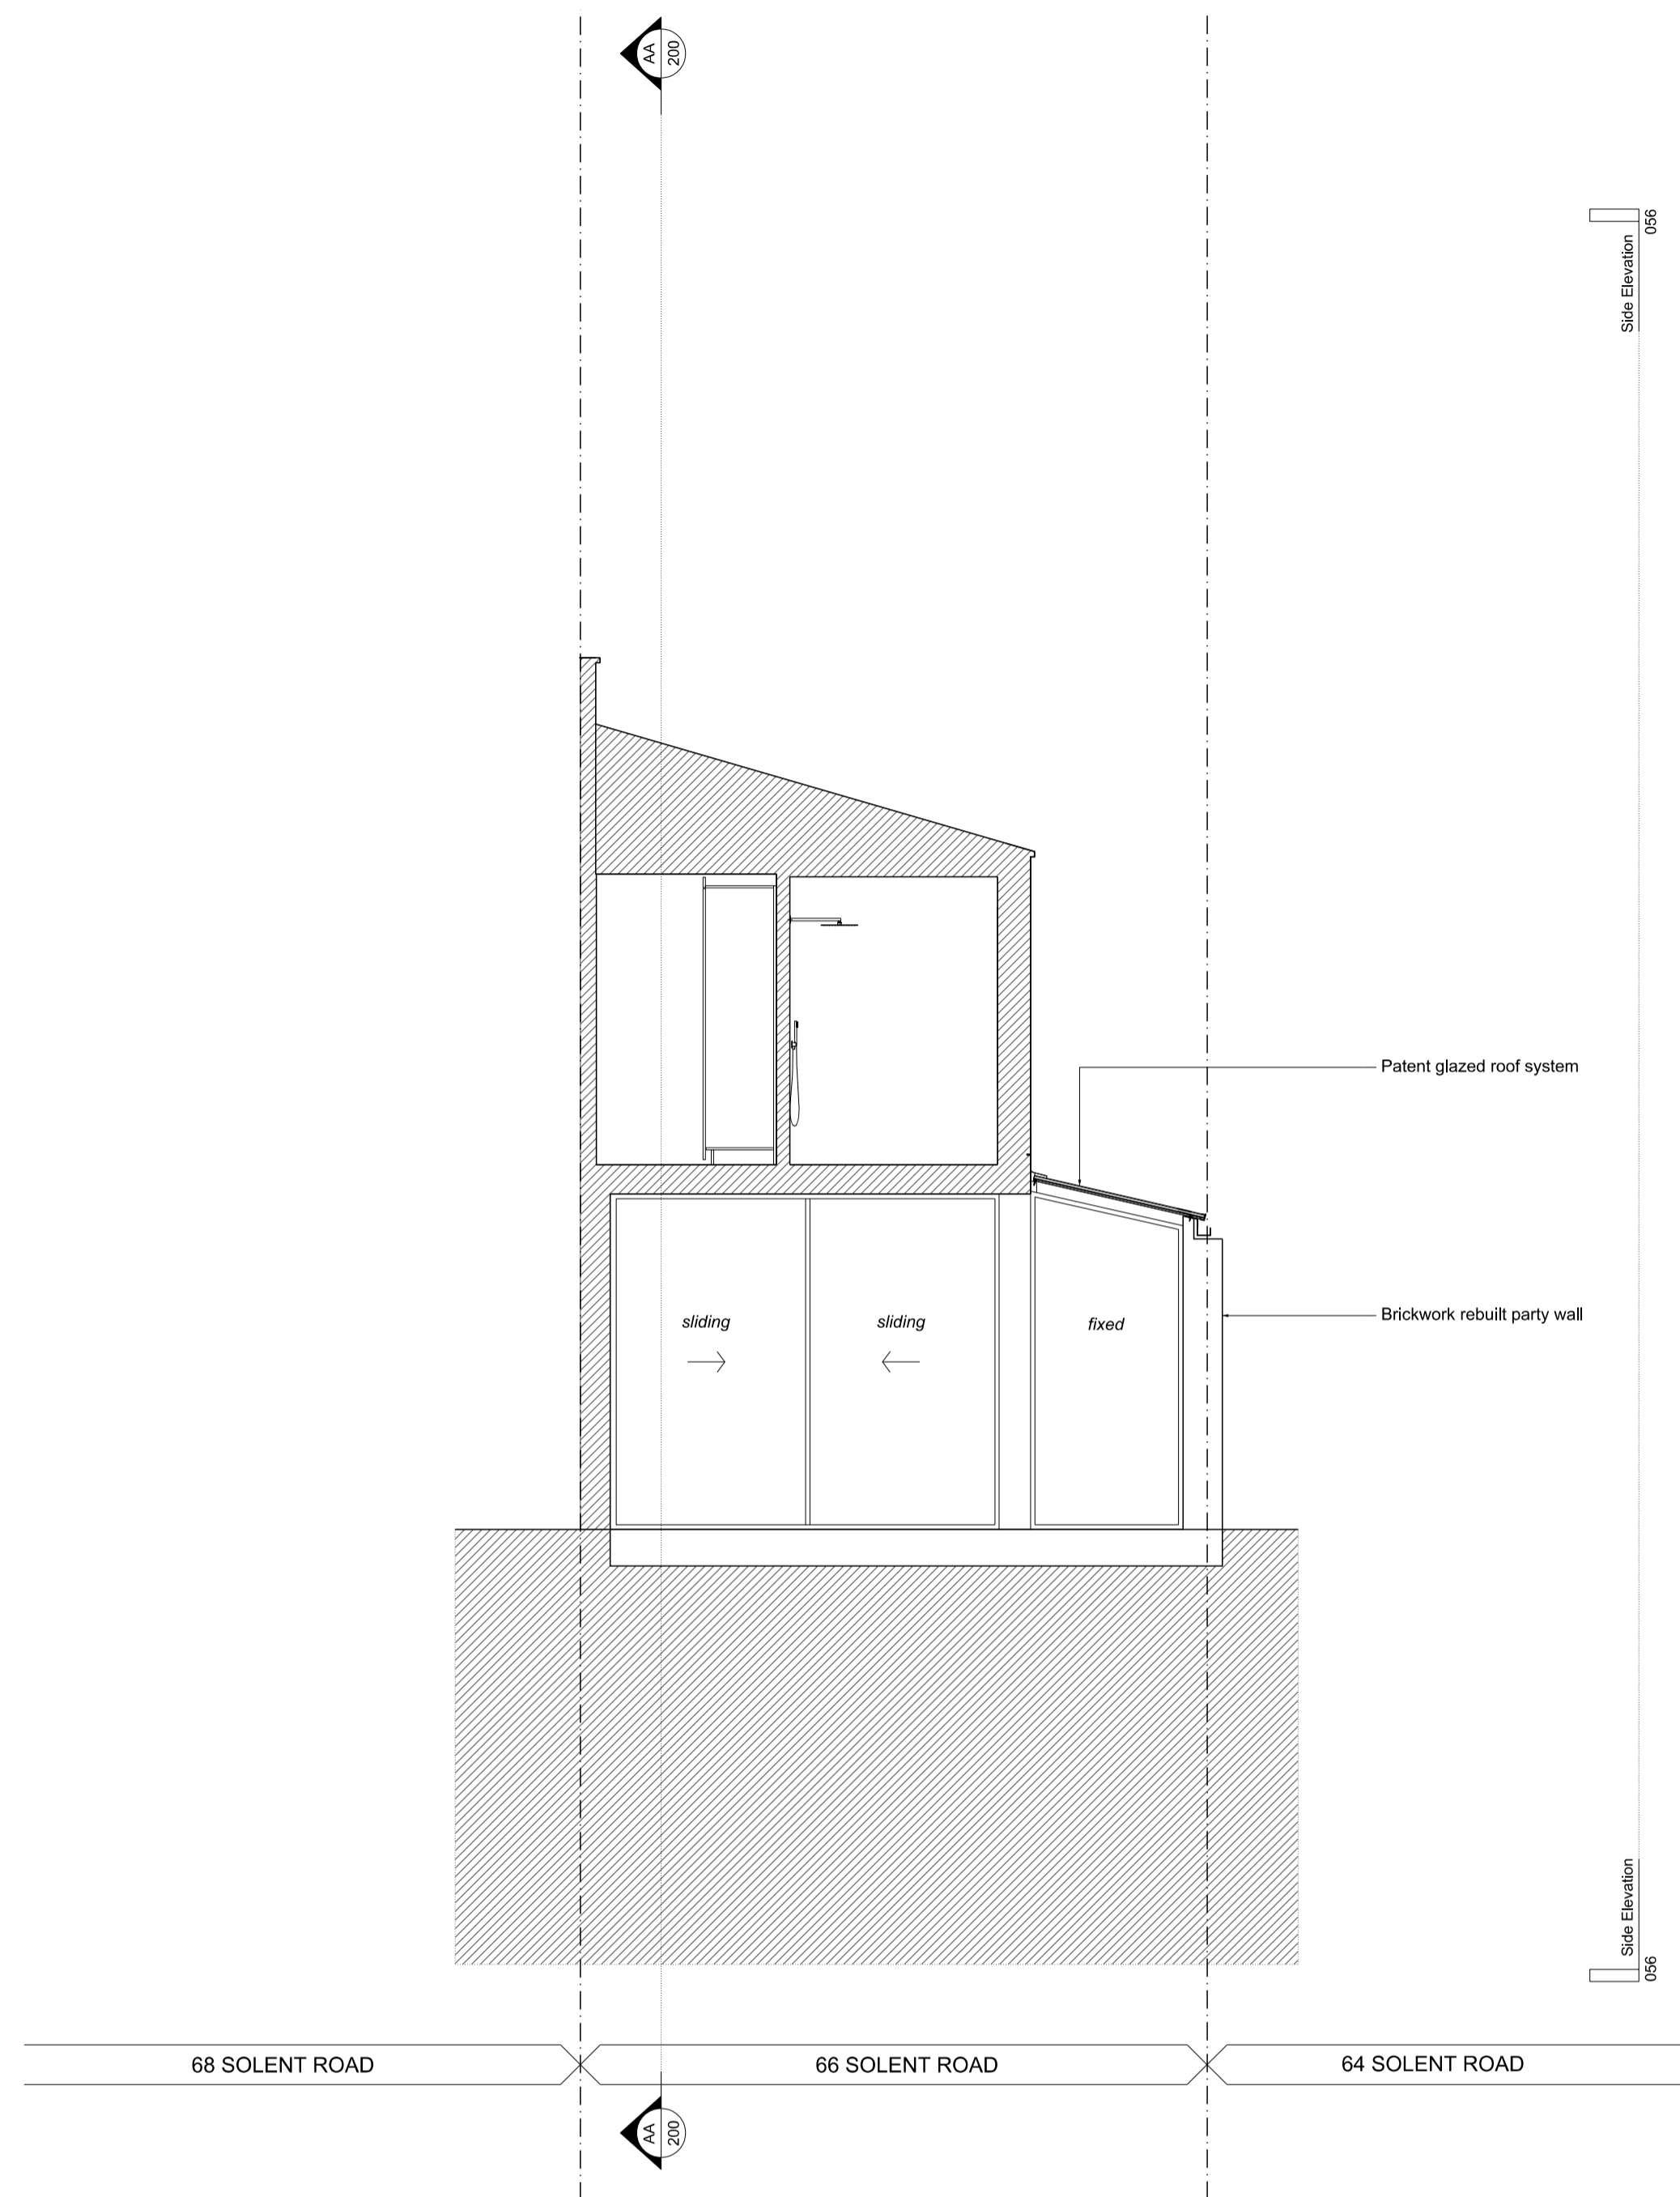

PROPOSED SECTION C



PLANNING

B	03.01.17	Updated for Planning
Rev	Date	Description

Project **66 Solent Road**

Project No **16010**

Client **Derek & Suki Bracken**

Date **August 2016**

Scale **1:50@A1 / 1:100@A3**

Drawing Title: **Section C**

Drawing No.	Rev.
<b>P_202</b>	<b>B</b>

Drawn	Approved	Signed
RC	BC	