


- Key**
- Site Boundary
 - Existing structure
 - Proposed structure
 - Fabric to be demolished

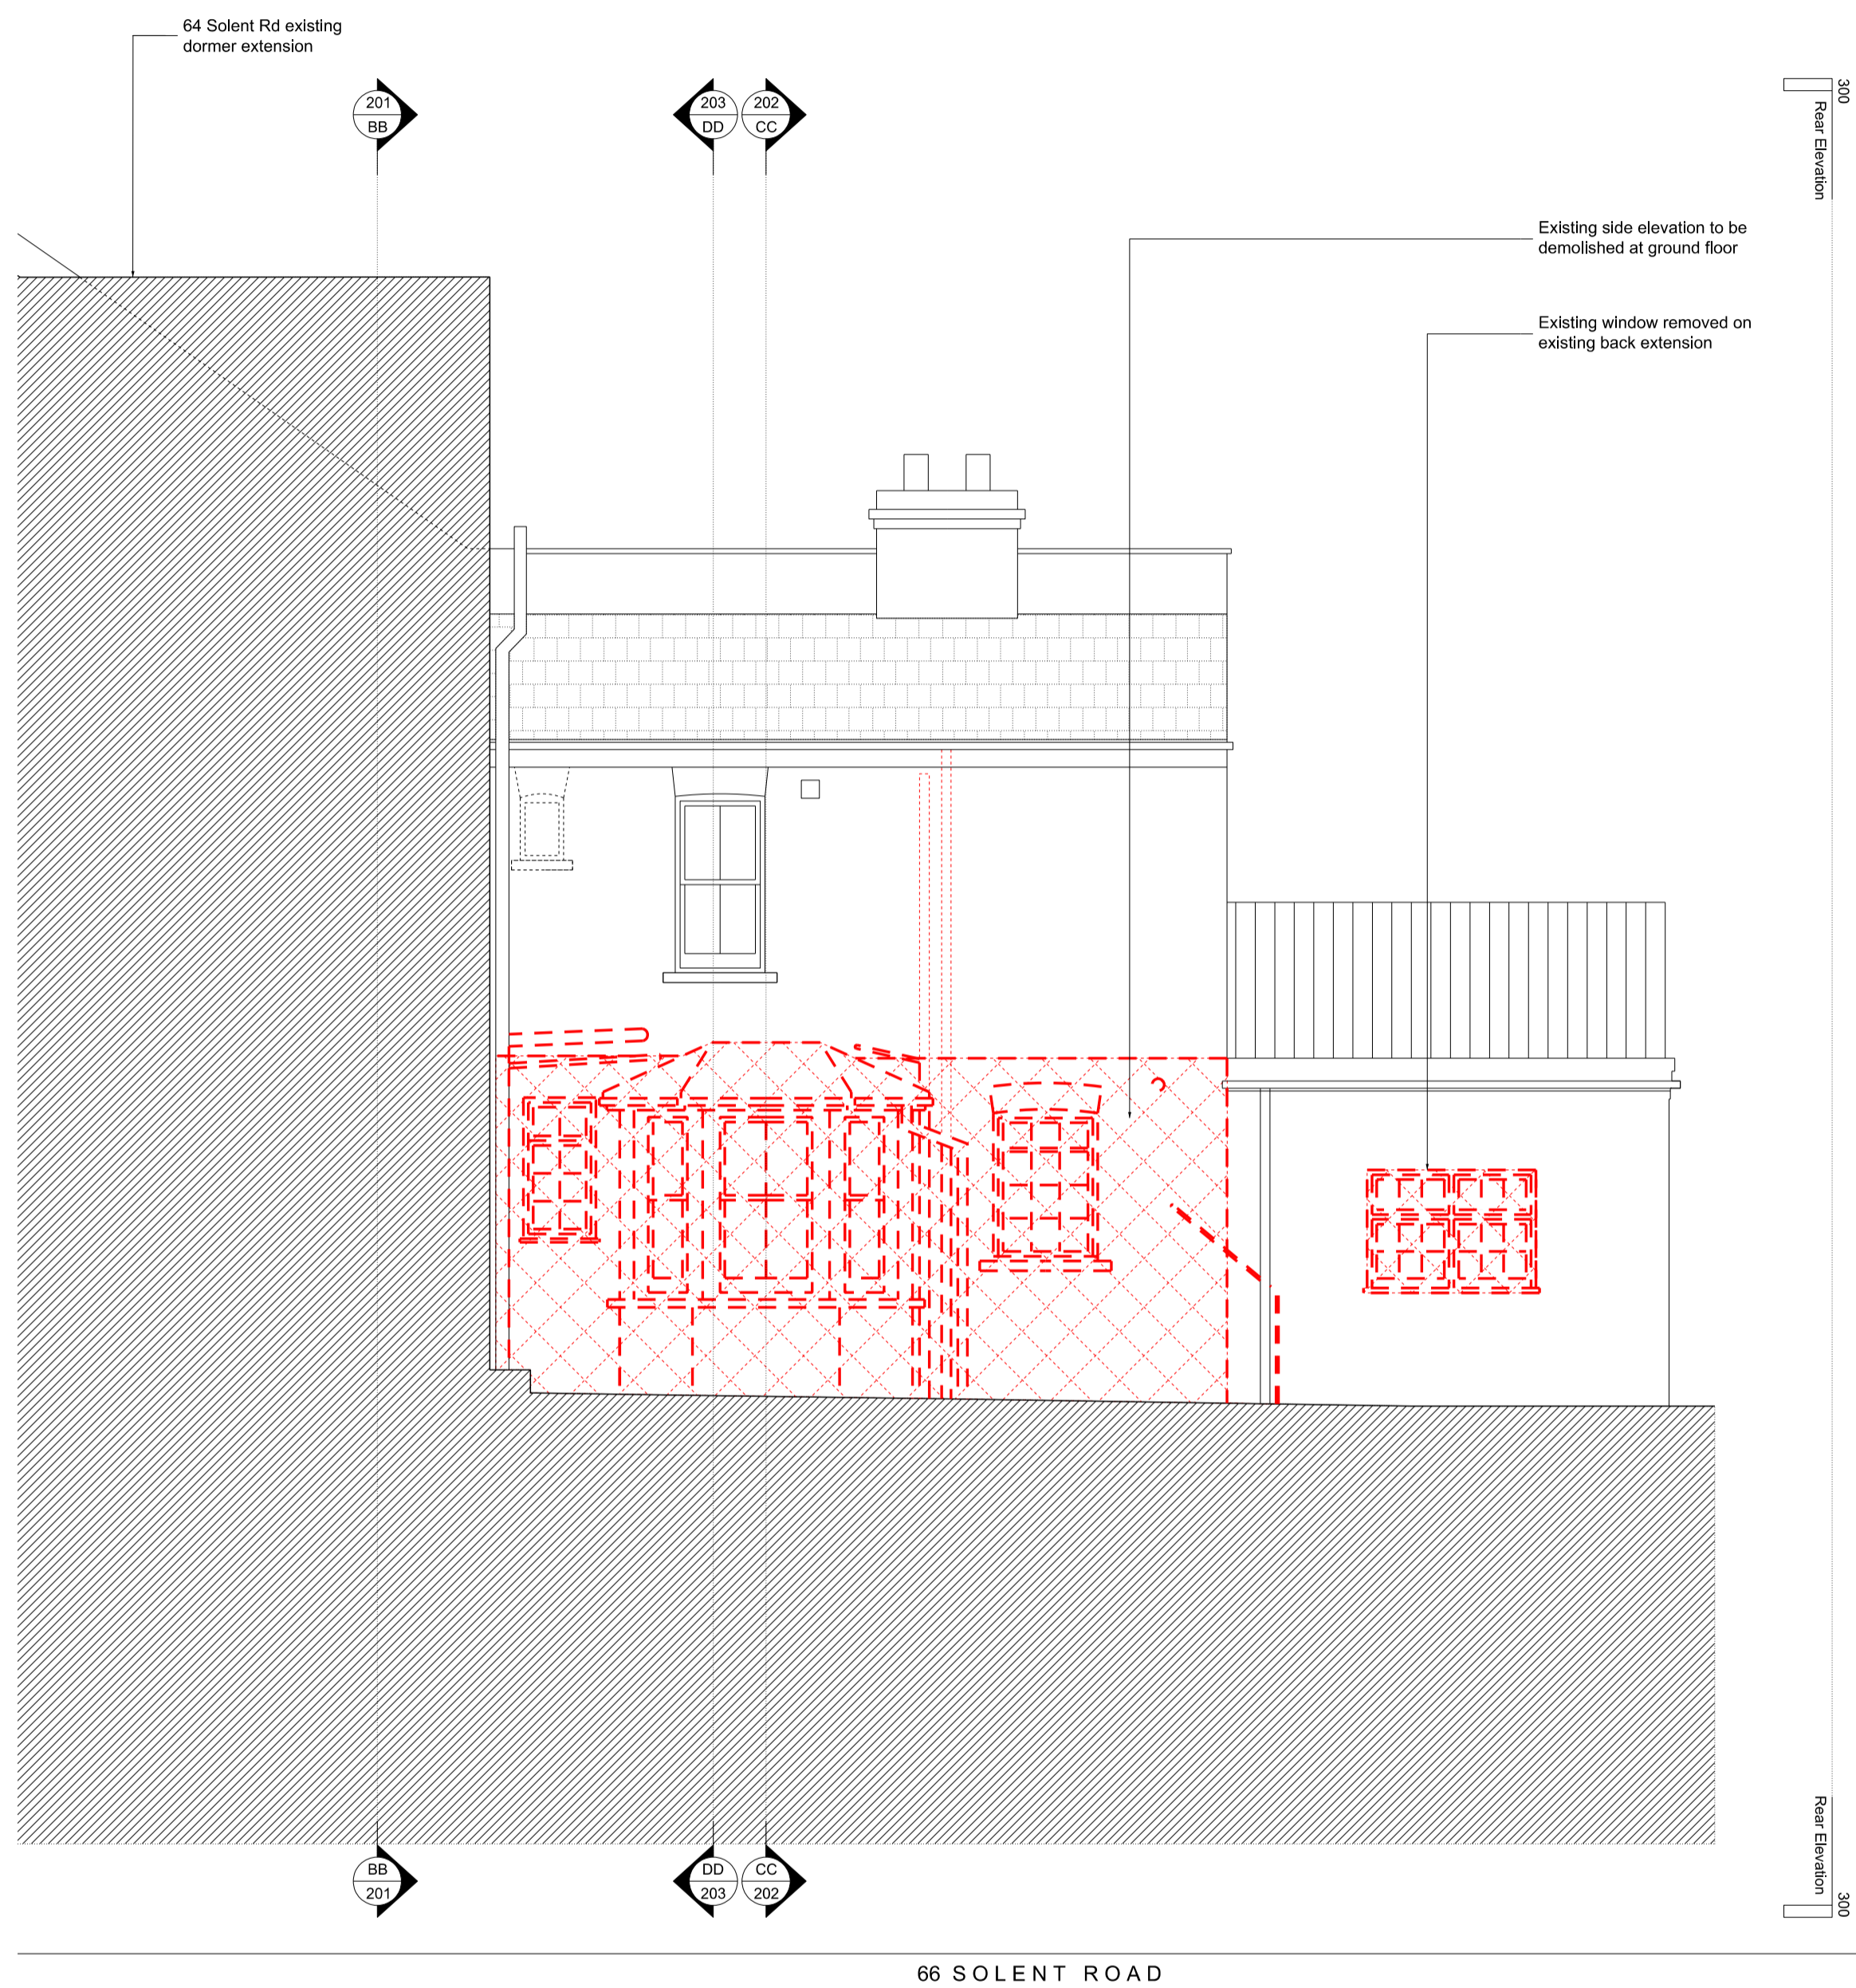

EXISTING & DEMOLITION
SIDE ELEVATION



PROPOSED SIDE
ELEVATION



CLOPUD

C	27.01.17	Updated for Planning
B	03.01.17	Updated for Planning
Rev	Date	Description
Project		
66 Solent Road		
Project No		
16010		
Client		
Derek & Suki Bracken		
Date		
August 2016		
Scale		
1:50@A1 / 1:100@A3		
Drawing Title:		
Side Elevation		
Drawing No.		
P_301		
Rev.		
C		
Drawn	Approved	Signed
RC	BC	