




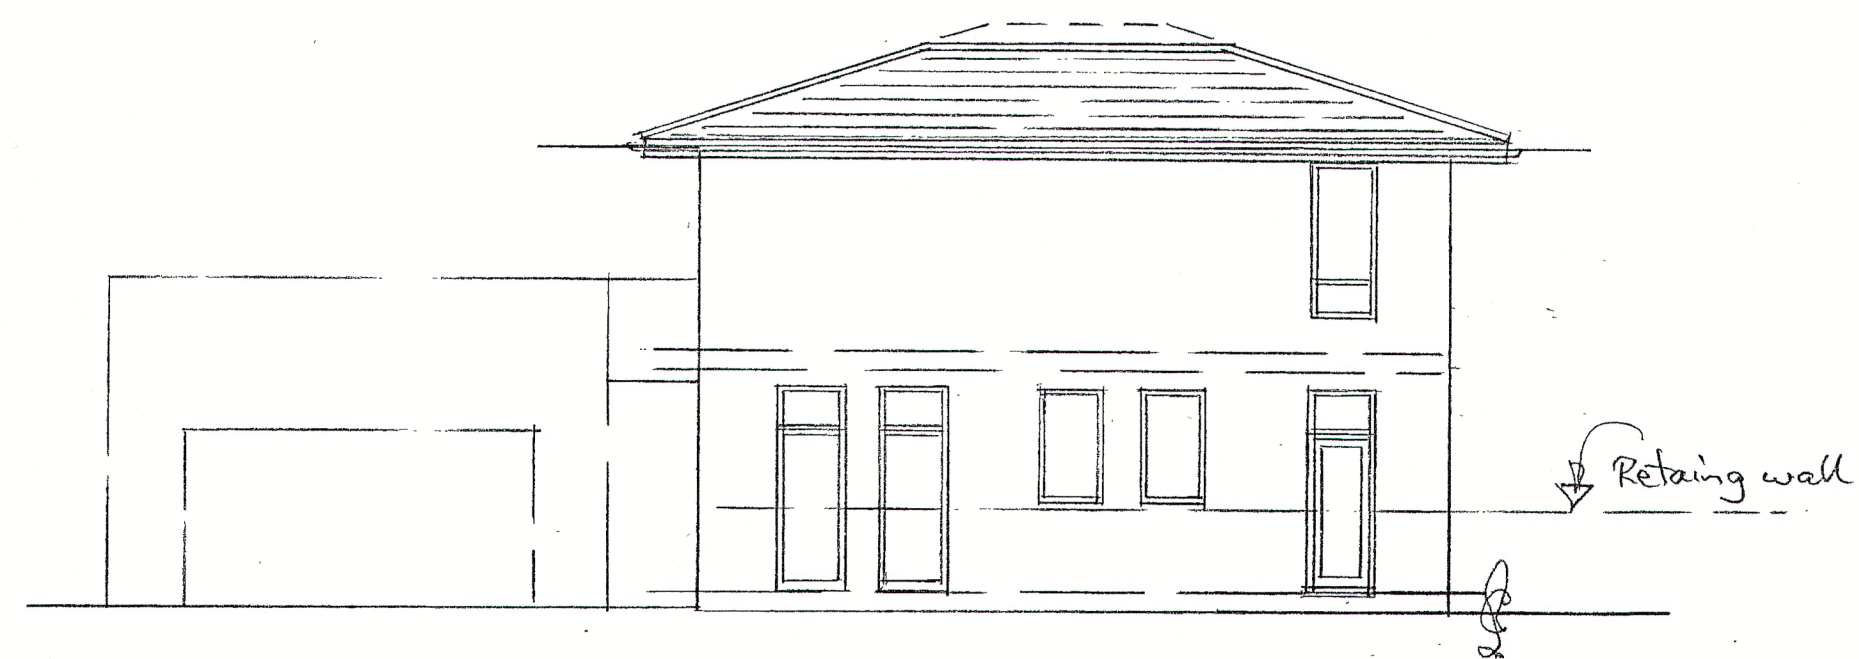

SIDE ELEVATION

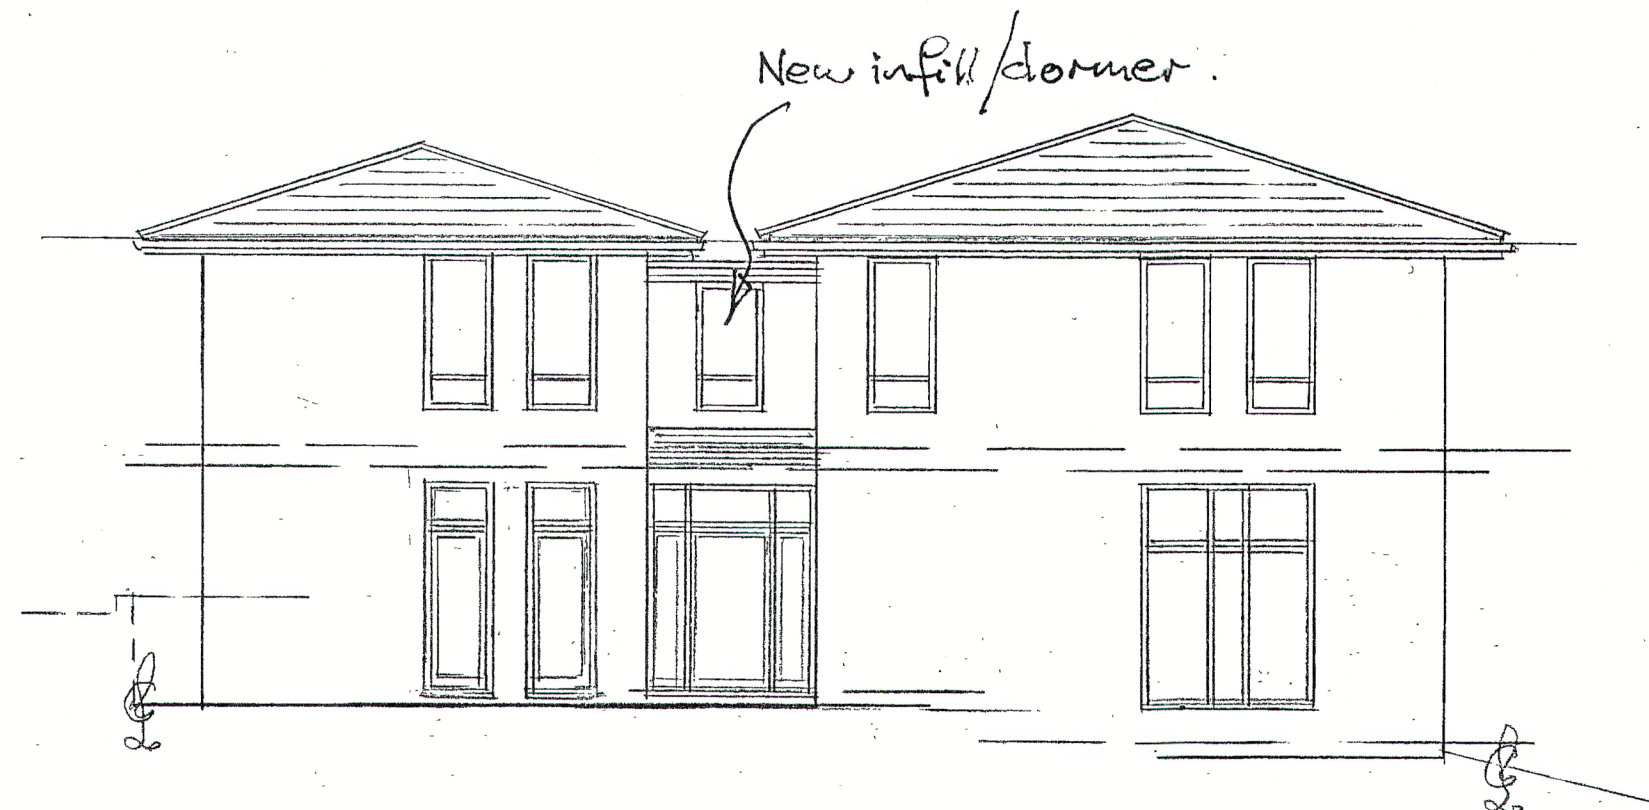

REAR ELEVATION

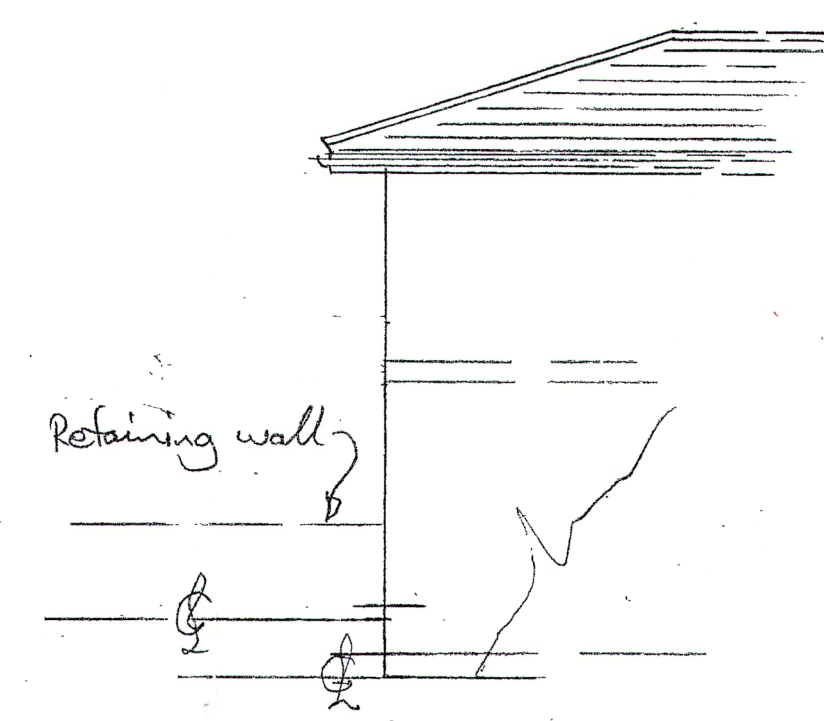



SIDE ELEVATION

Client
MR + MRS. M. SCHALLER,
3 HIGHFIELDS GROVE,
FITZROY PARK,
HIGHGATE,
LONDON. NG 6HN


DETAIL

PITCH OF ROOF TO BE
MADE VERTICAL TO FORM
REAR DORMER / INFILL

COLIN SOUTHGATE,
31 HAZELWOOD,
LOUGHTON,
ESSEX IG10 4ET
TEL: 020-8508-1095

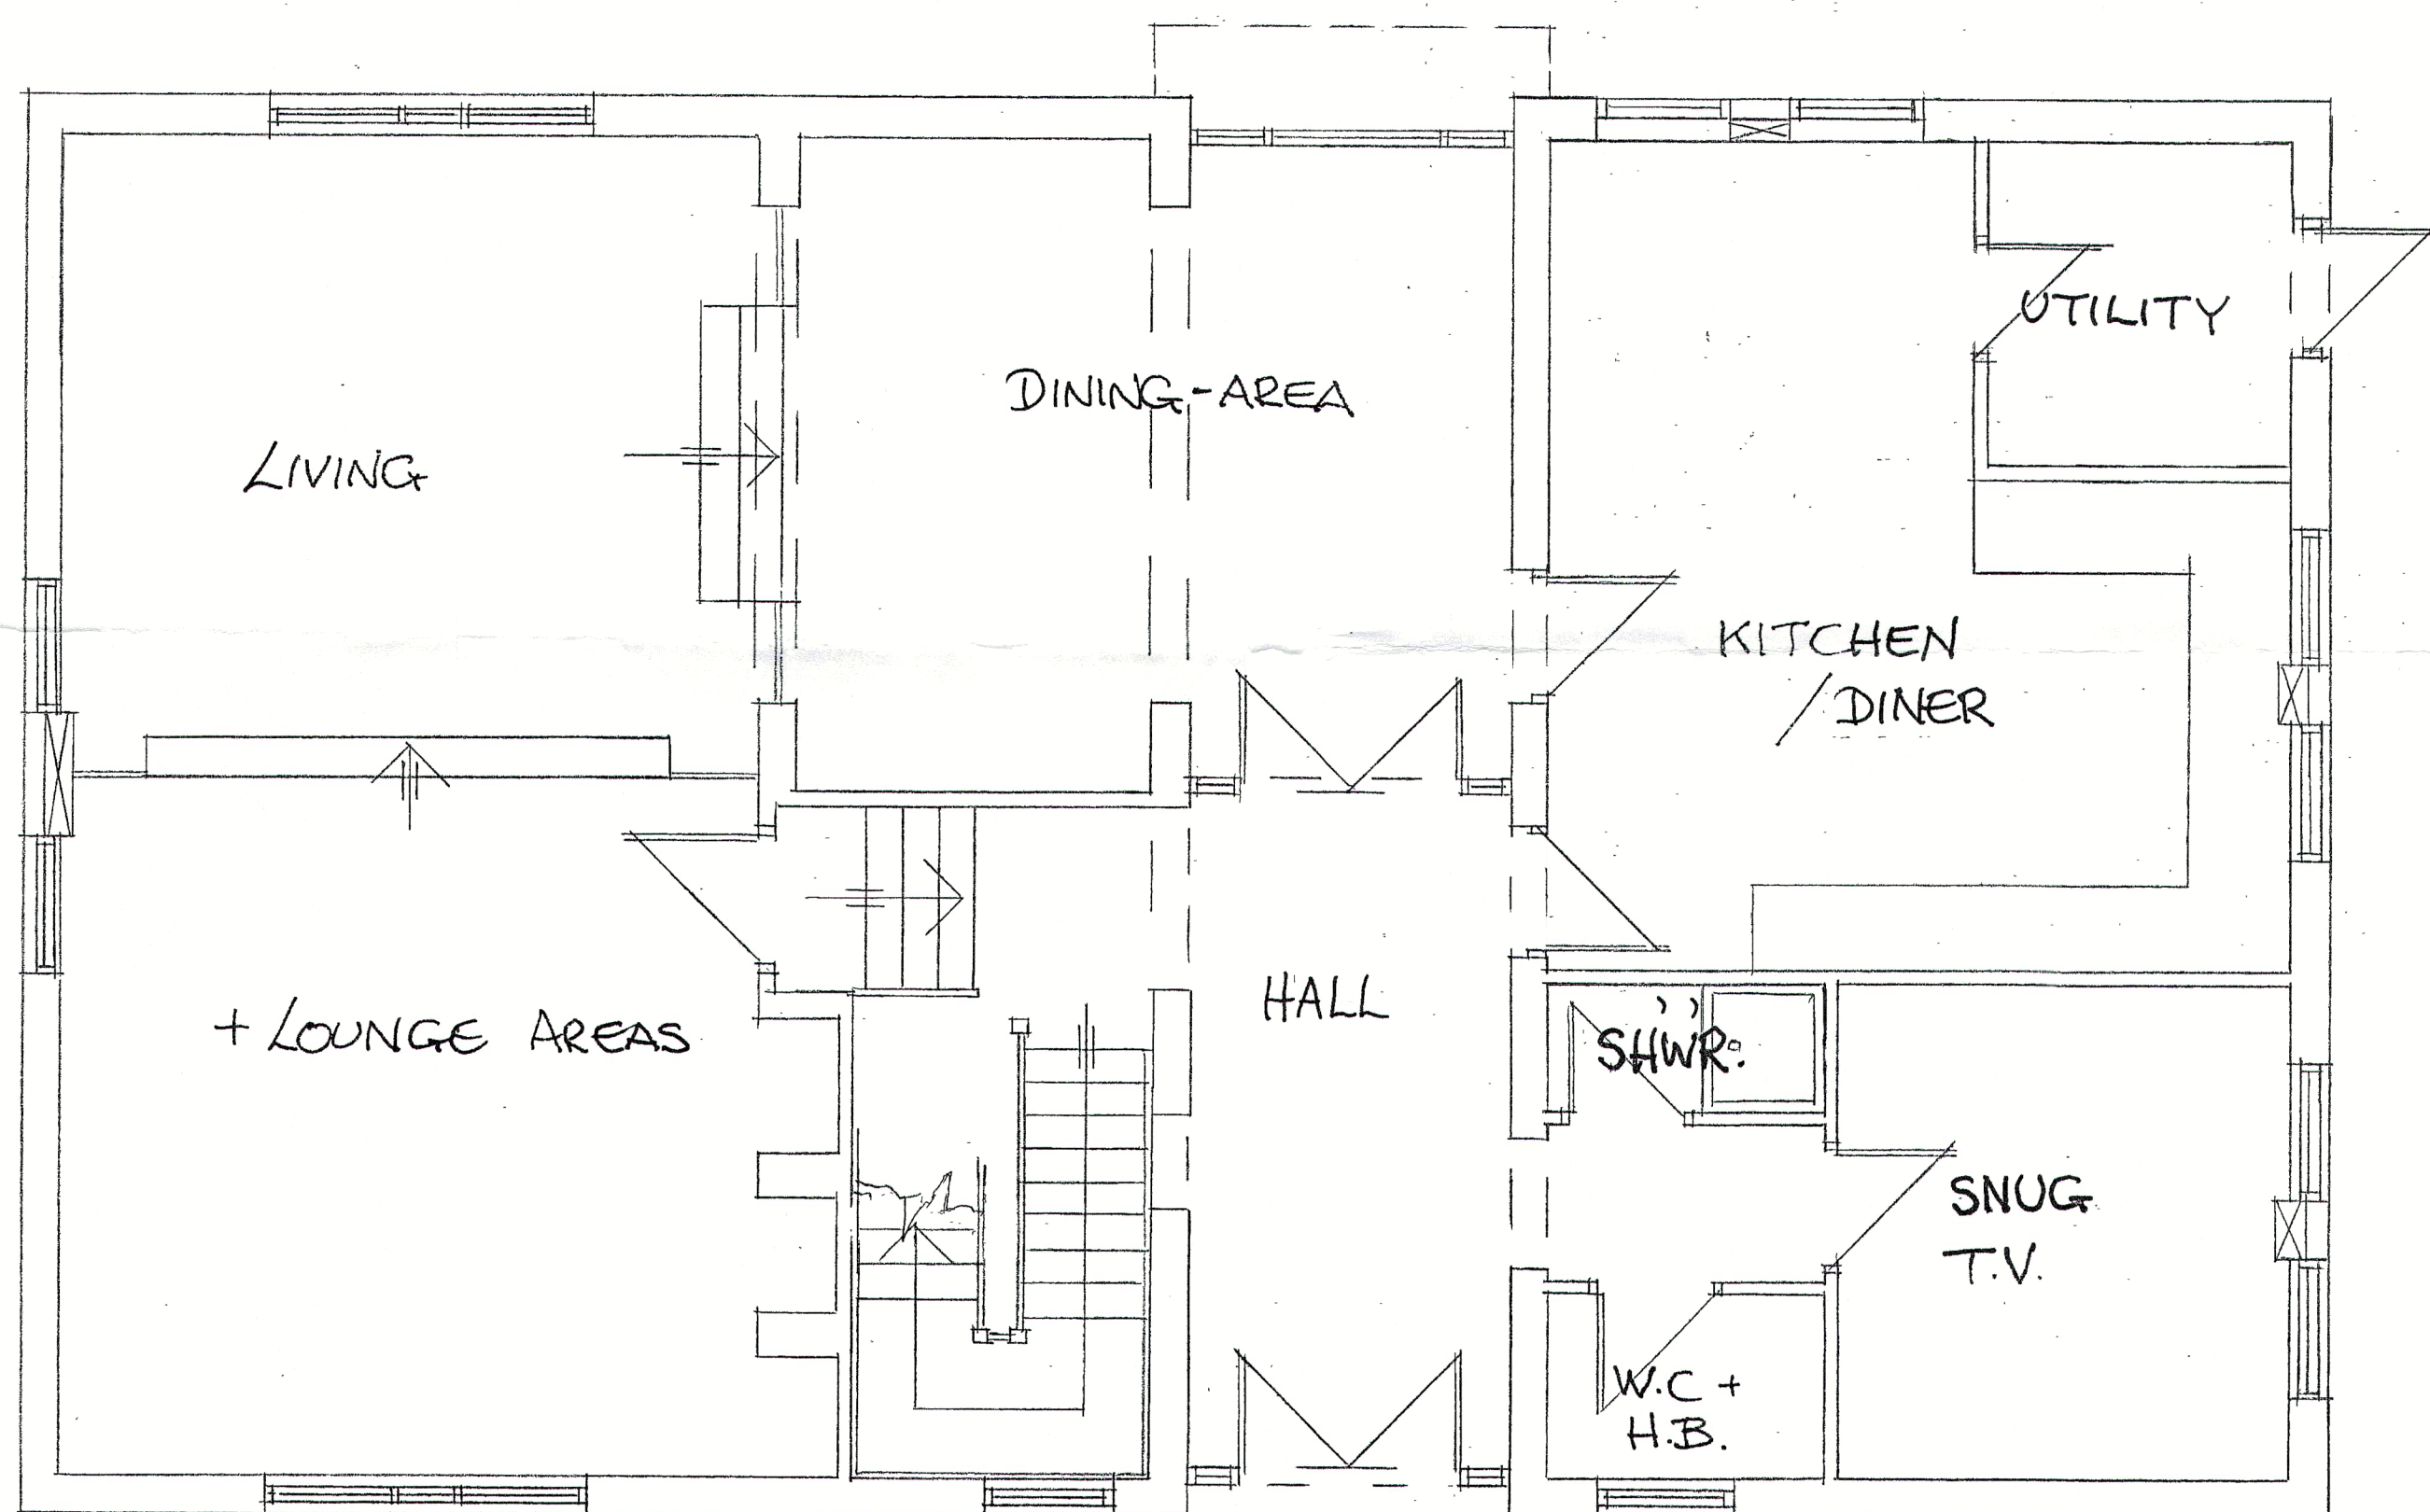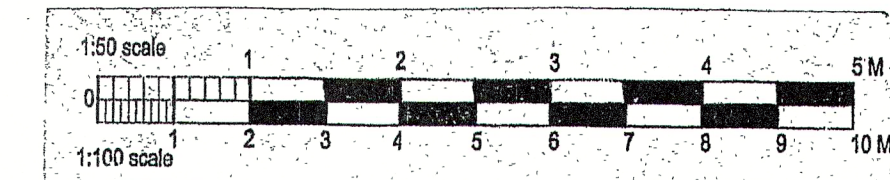

GROUND FLOOR PLAN

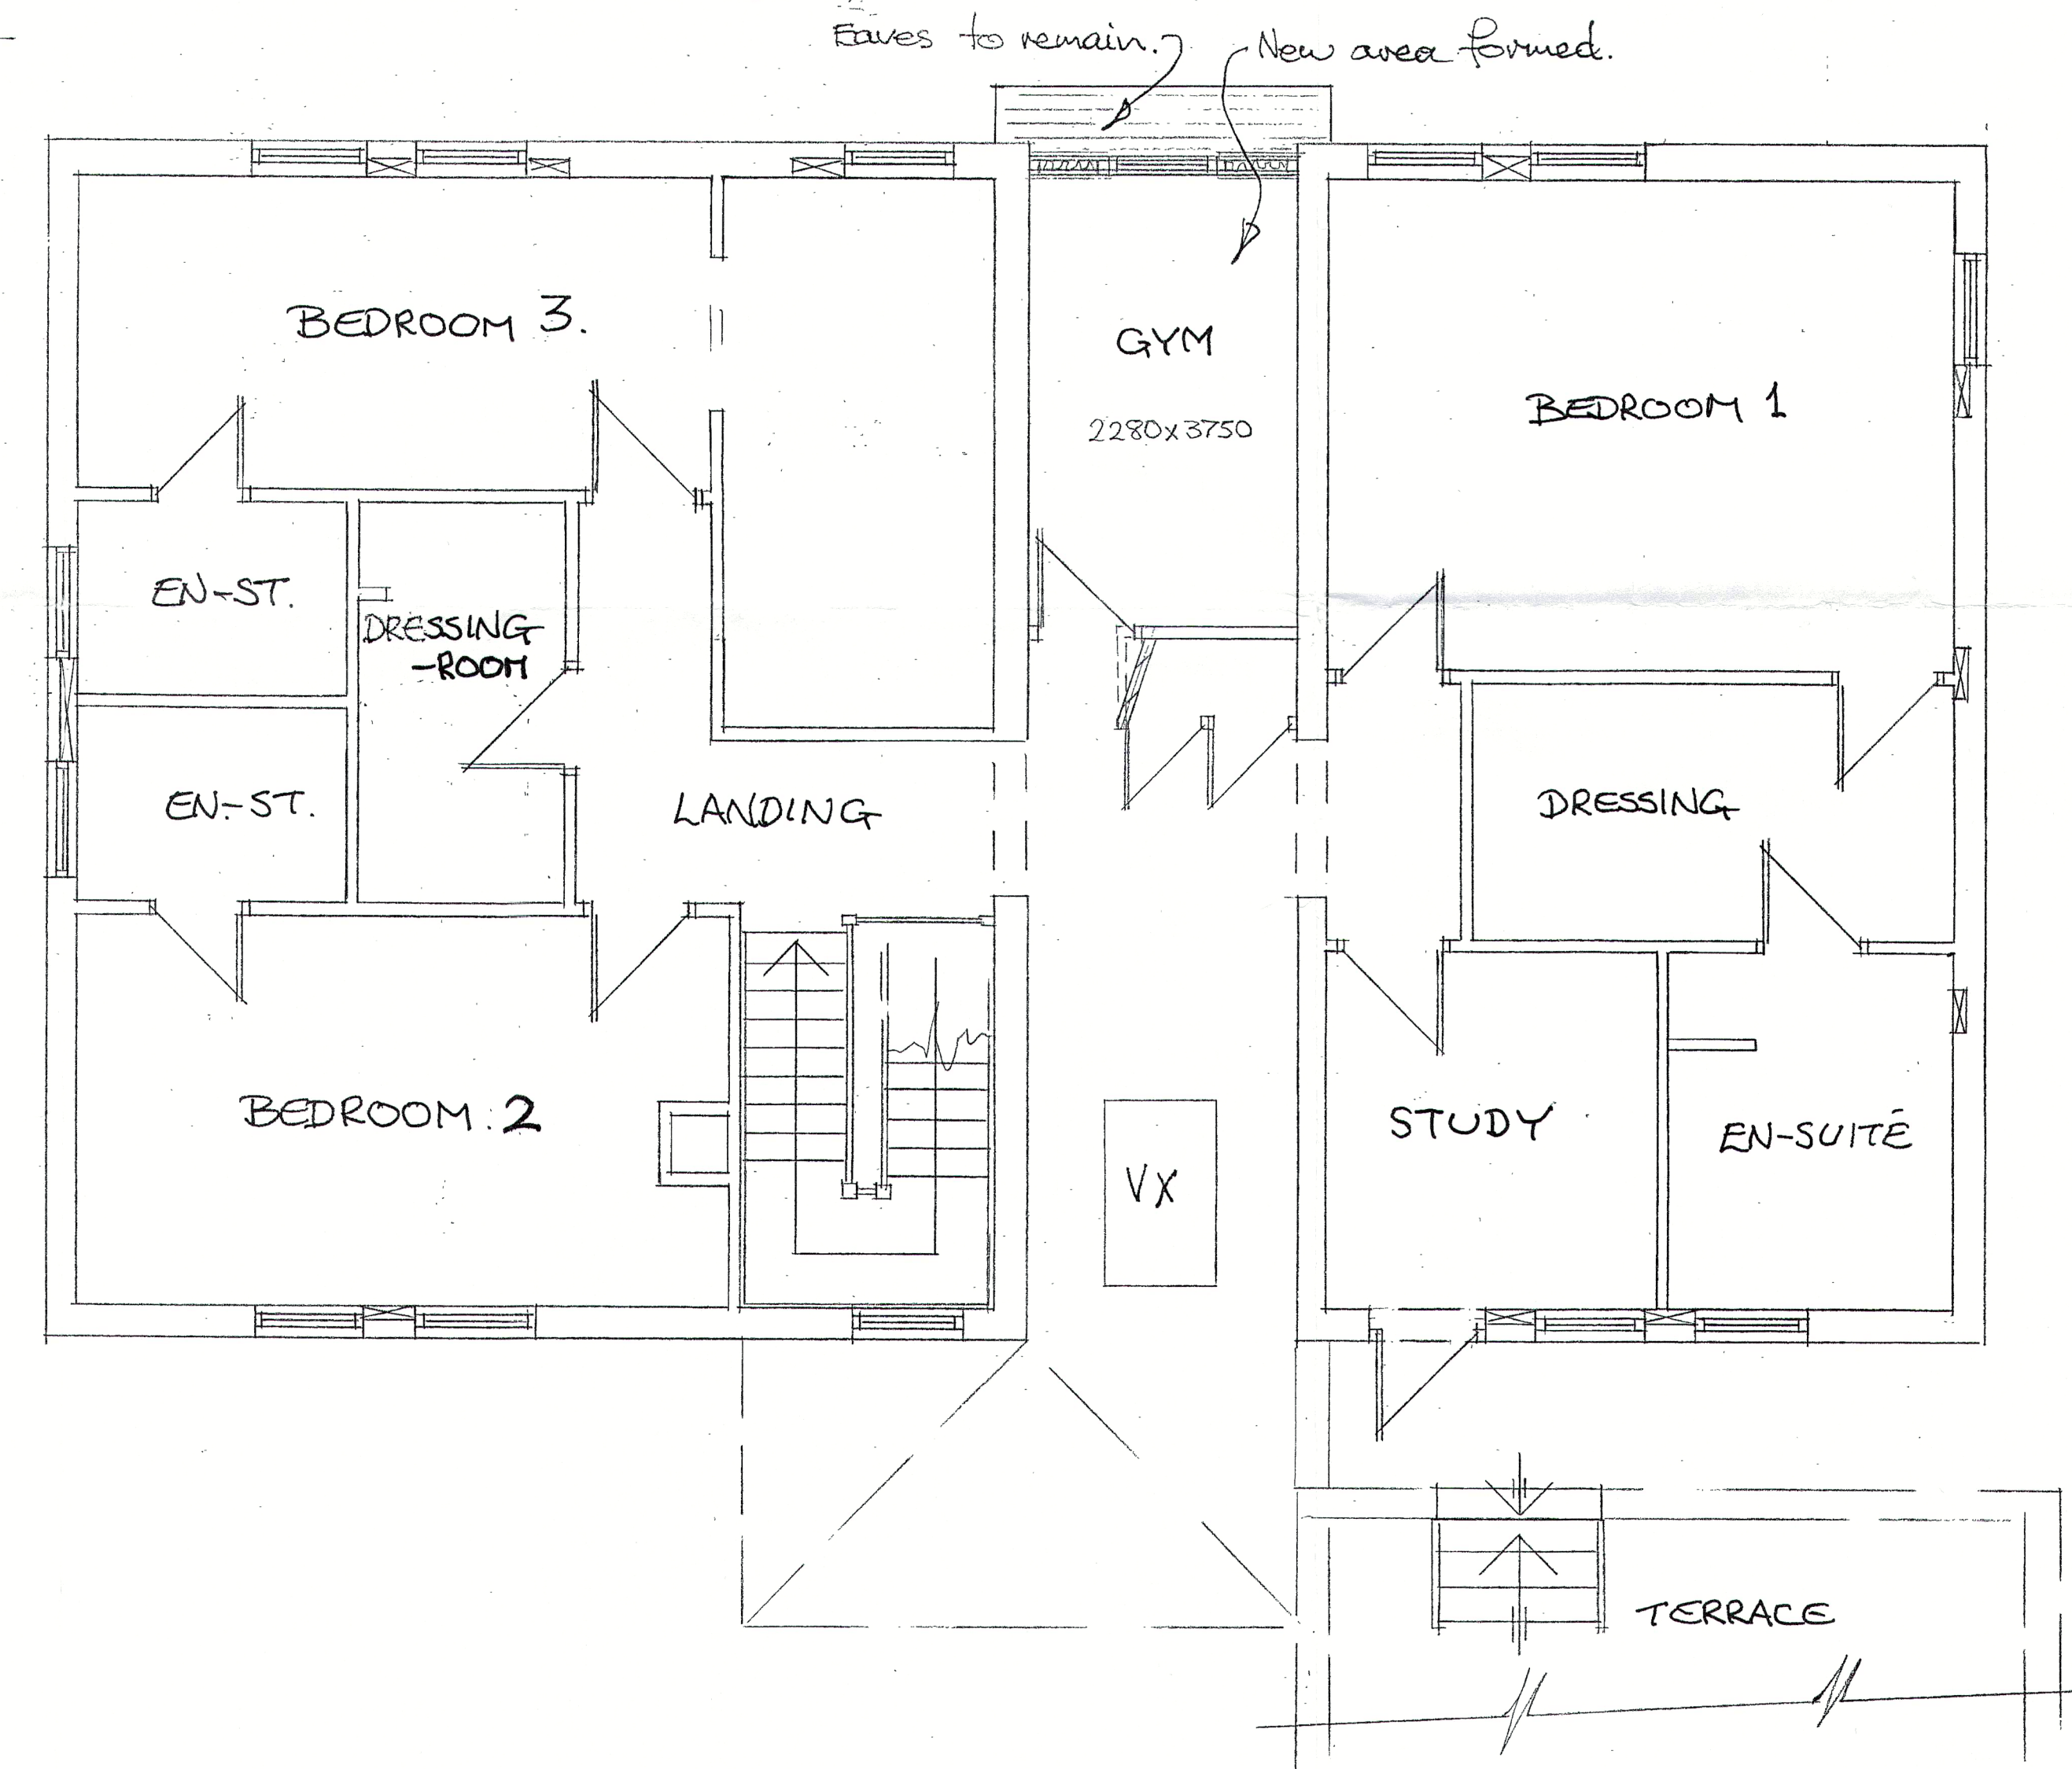

PROPOSED FIRST FLOOR PLAN

Scale

1 : 50
1 : 100

S.S.B.

Oct. 2016

Revisions