



0 1 2 3 4 5 METRES


SCALE 1:50

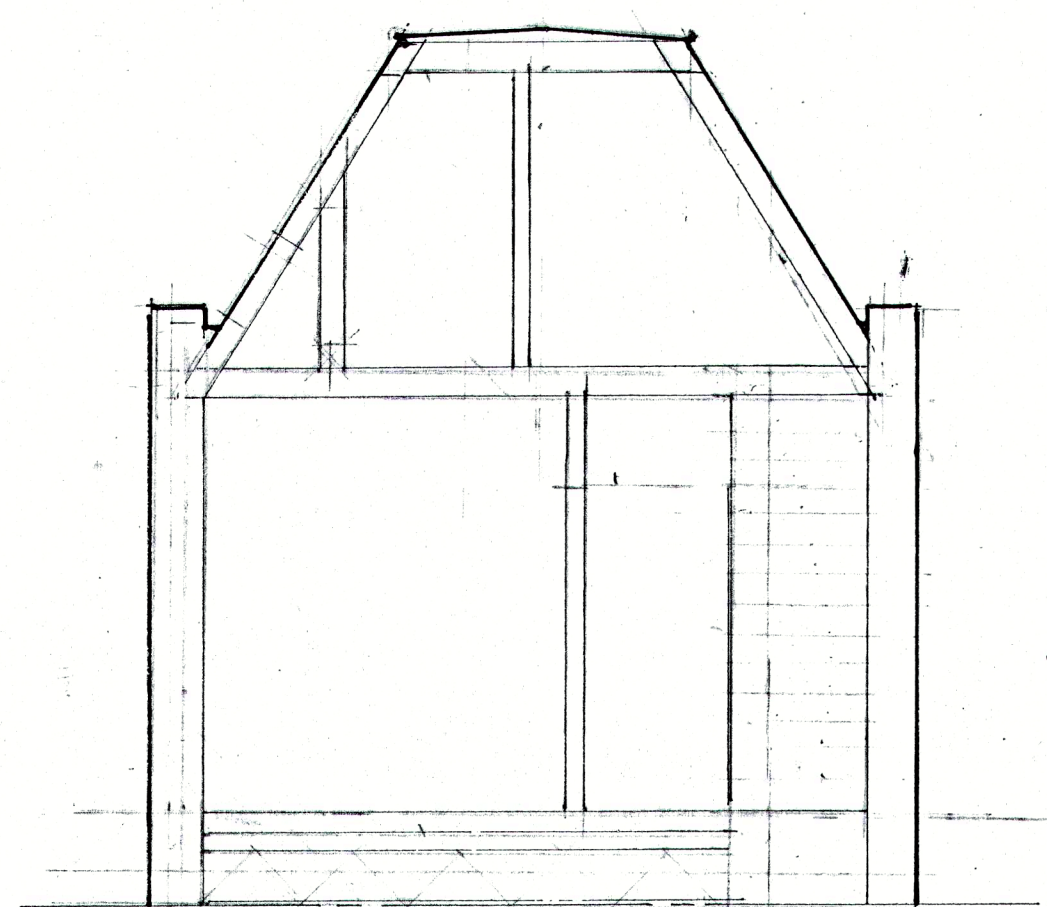


PROPOSED VERTICAL CROSS SECTIONAL ELEVATION
SCALE 1:50

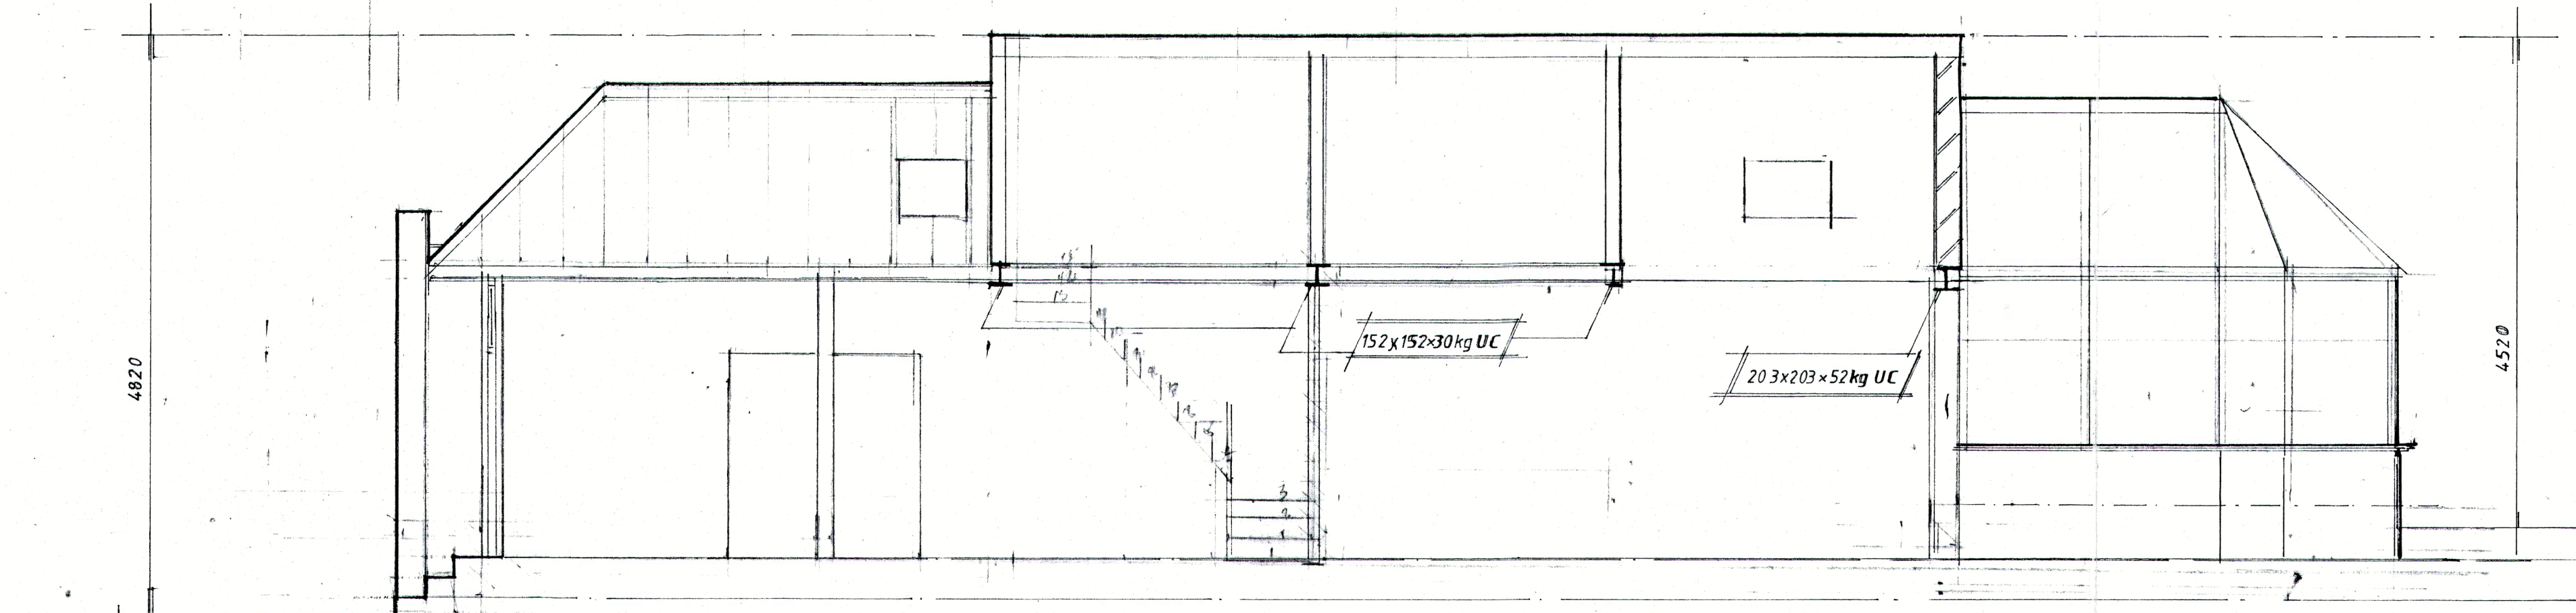

PROPOSED VERTICAL LONGITUDINAL SECTIONAL ELEVATION
SCALE 1:50

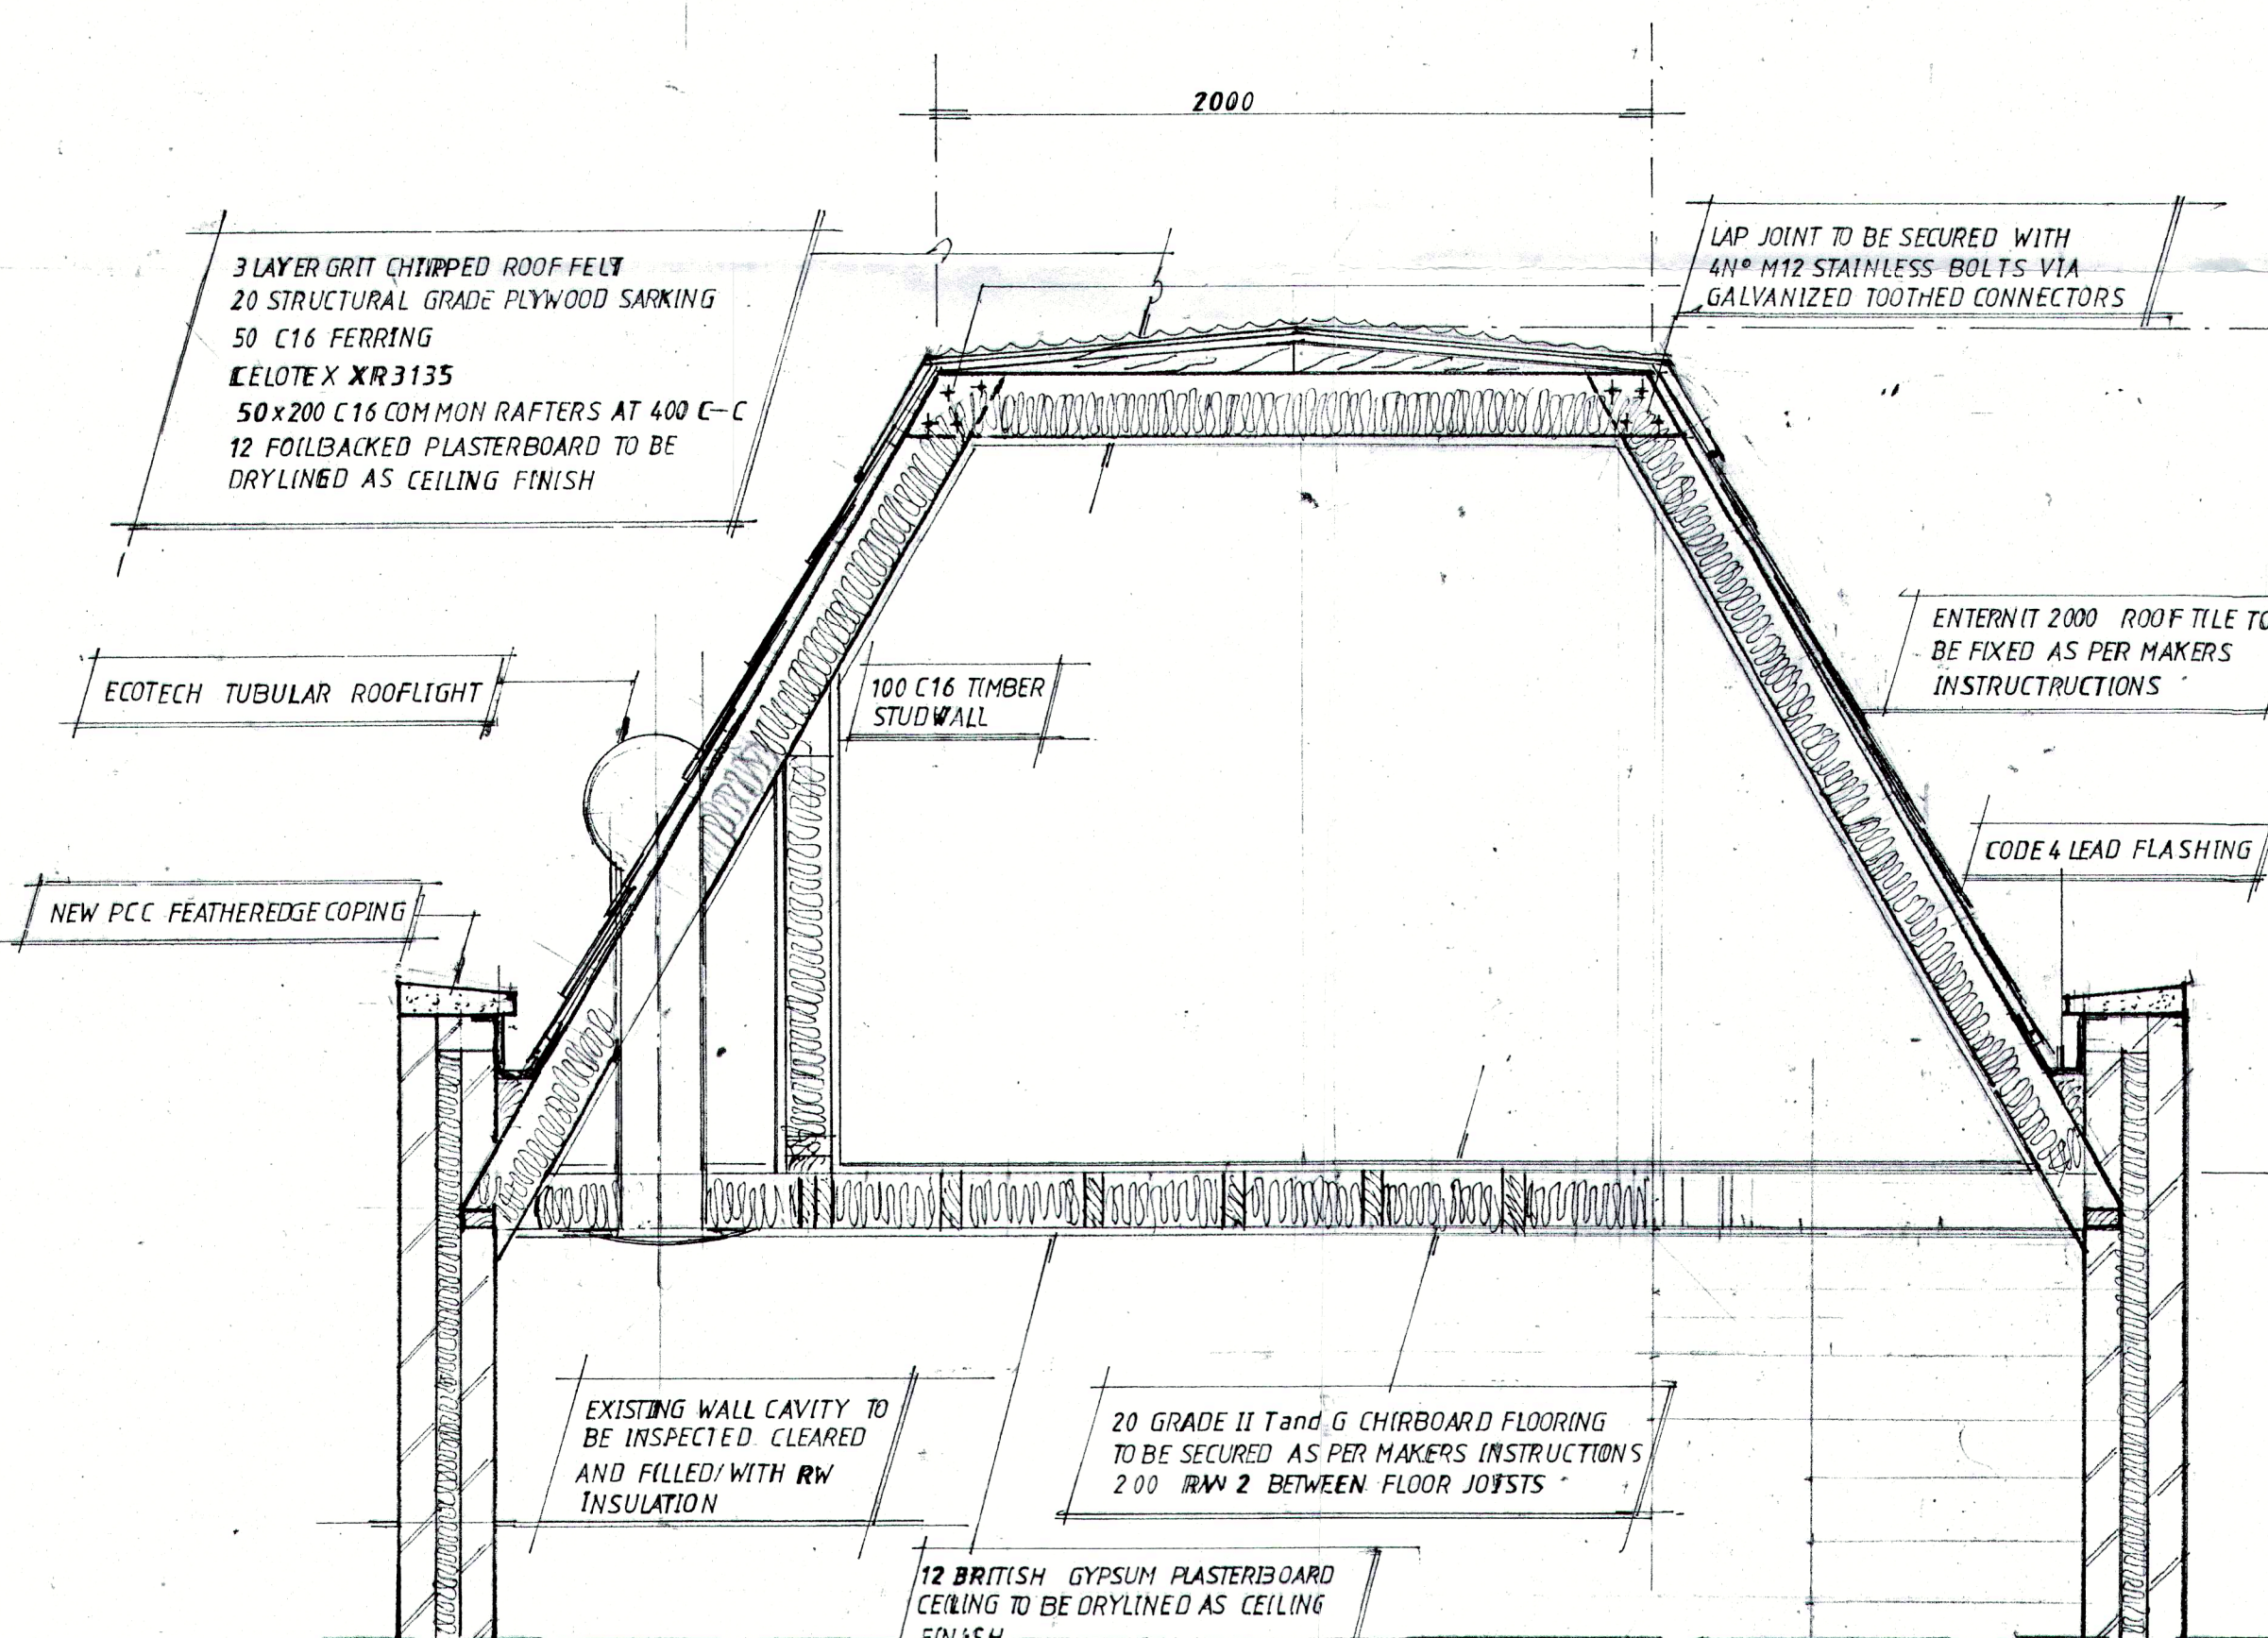

PROPOSED UPPER FLOOR AND ROOF VERTICAL SECTIONAL DETAIL scale 1:20

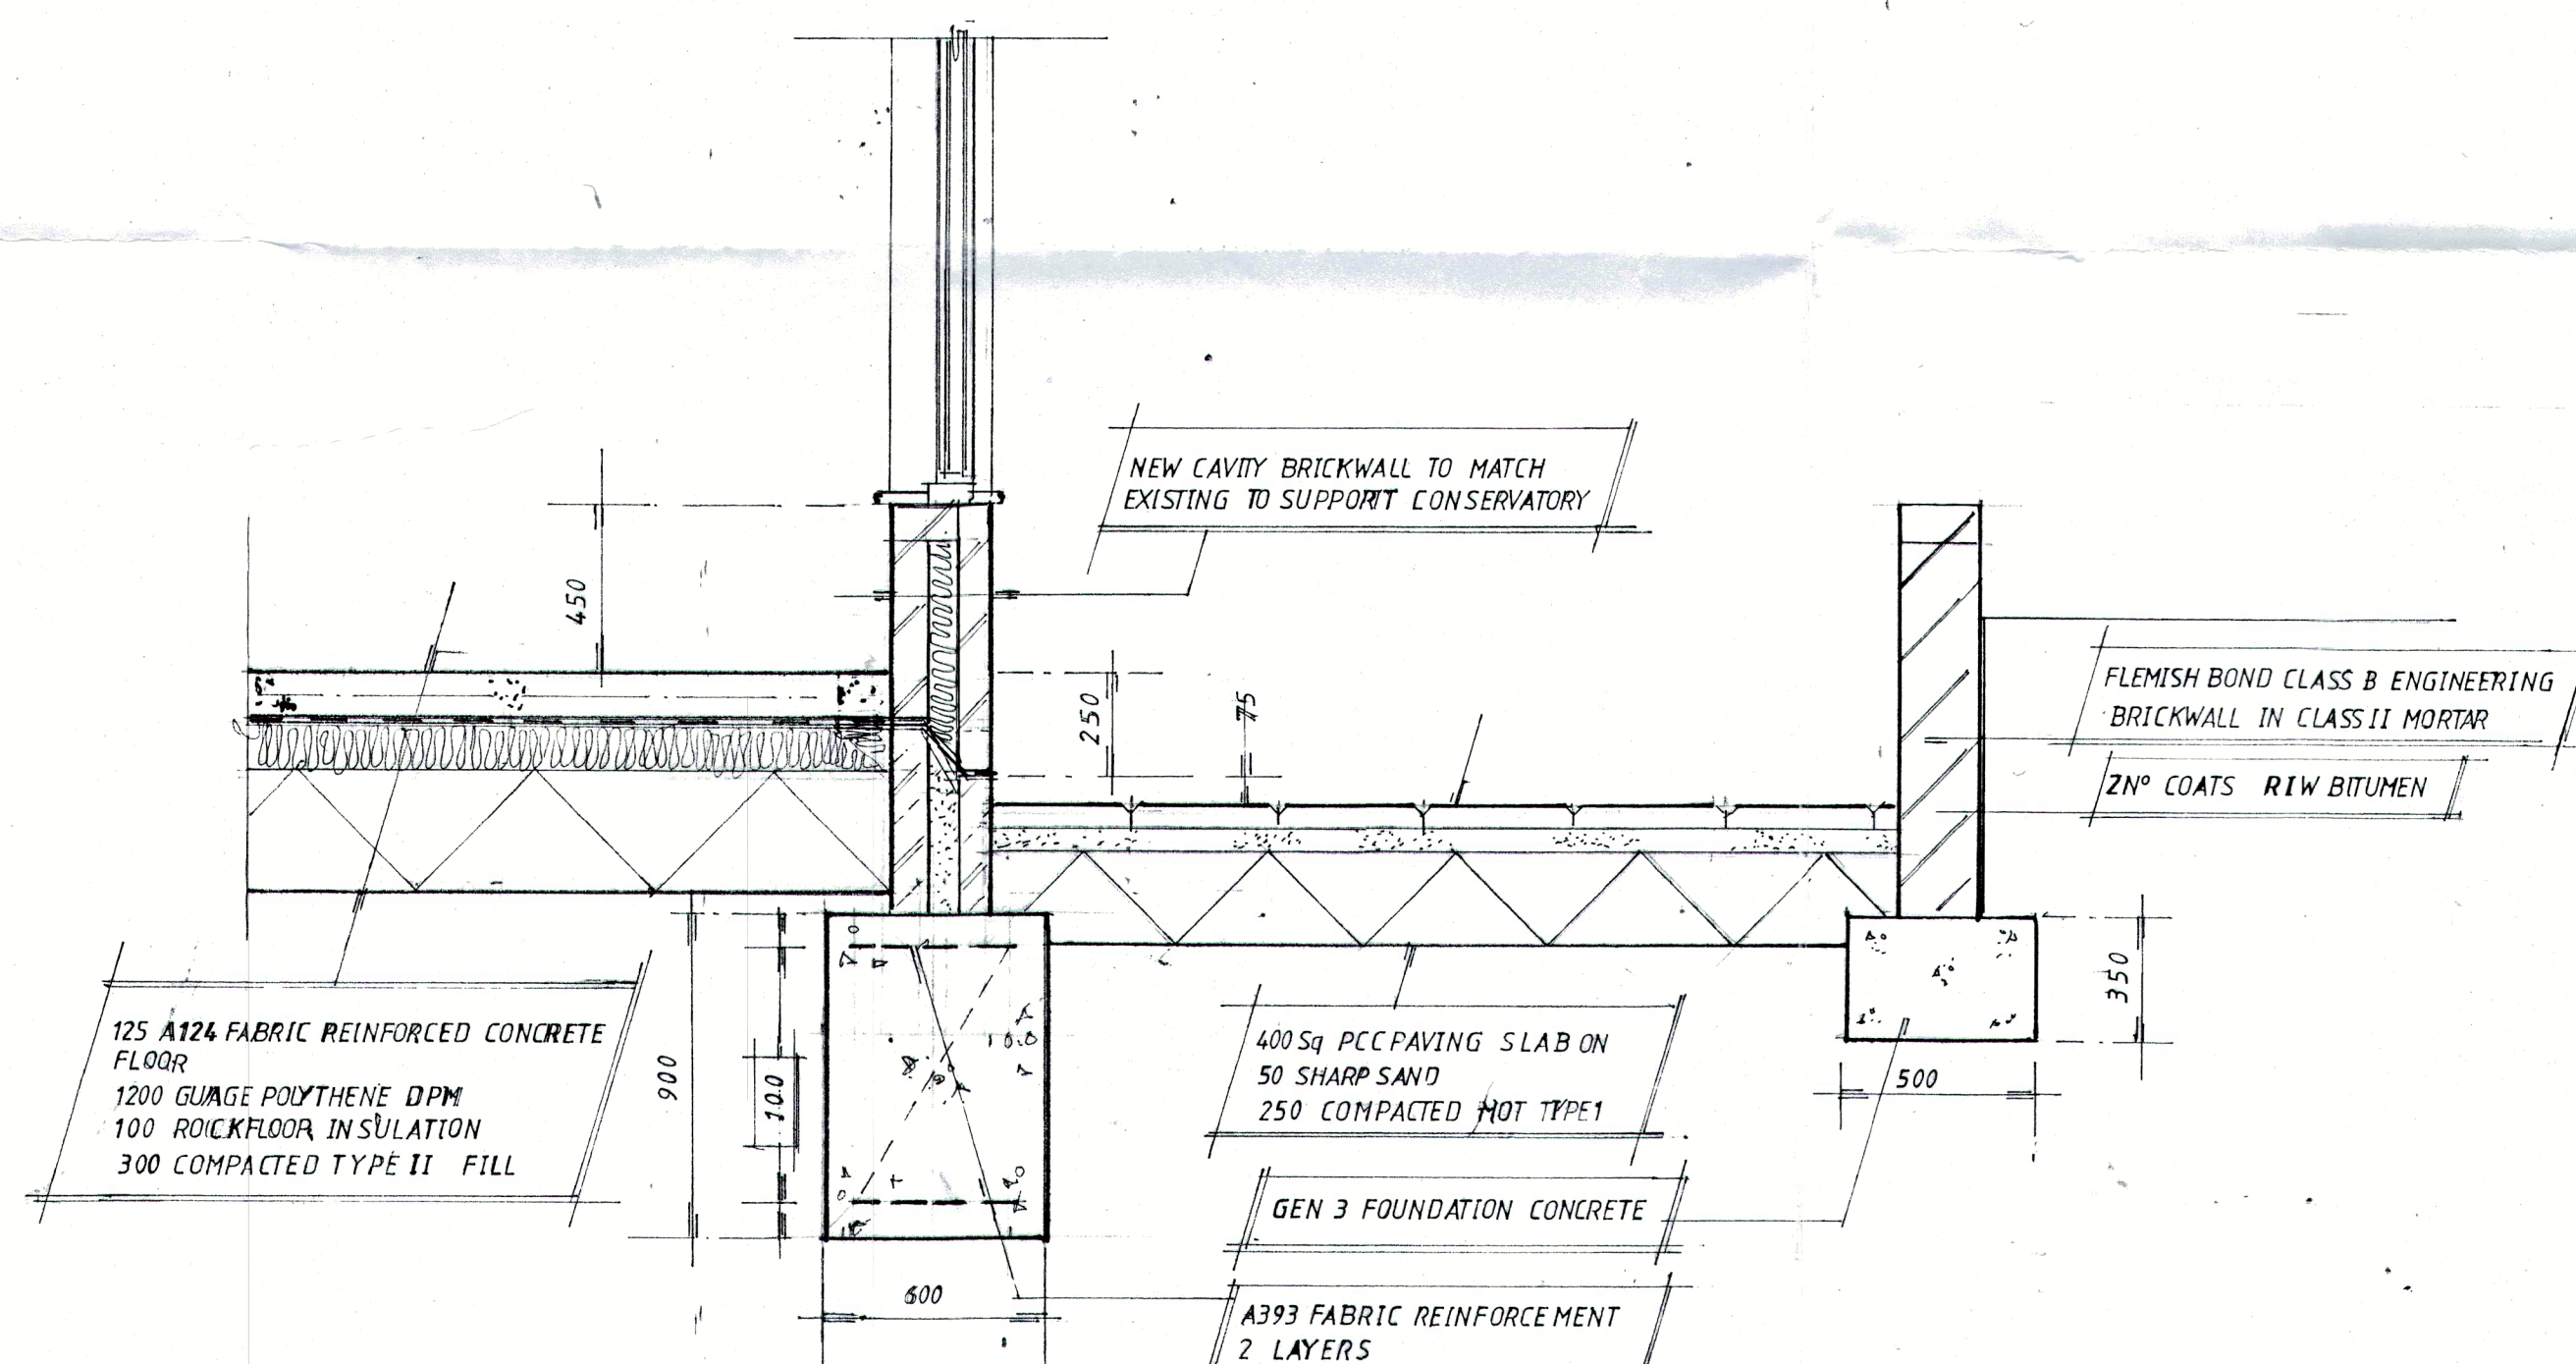

VERTICAL SECTIONAL ELEVATION THROUGH PROPOSED CONSERVATORY AND REAR PATIO scale 1:20

0 1 2 3 METRES

SCALE 1:20

NOTES

1 All dimensions are in millimetres

DATES REVISIONS

PROJECT
proposed roof alteration,
conservatory and refurbishment

LOCATION
40A SHOOT-UP-HILL
NW2. 3QB.

SHEET CONTENTS
DETAILS

PAPER SIZE
A1

DATE
31/07/2010

SCALE
as shown

DRAWING N^o
AVTL/010/003