
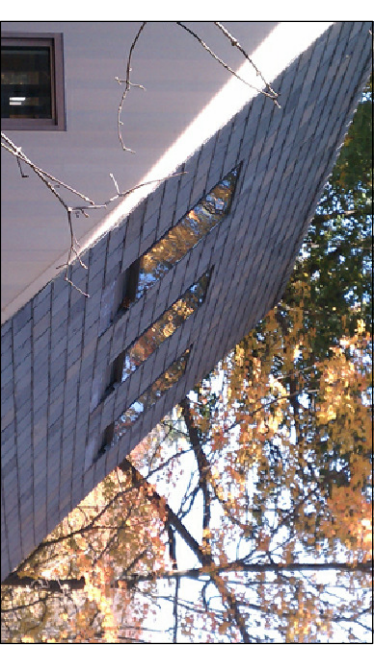



general notes:
 Do Not Scale. All dimensions and conditions are to be checked on site prior to preparing drawings or commencing any work.
 This drawing is the property of DBLO Associates Architects and protected by the Copyright, Designs and Patents Act, 1988

notes:

FOR PLANNING

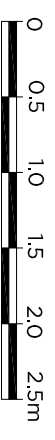

Rooflight Company - Neo Heritage Rooflight

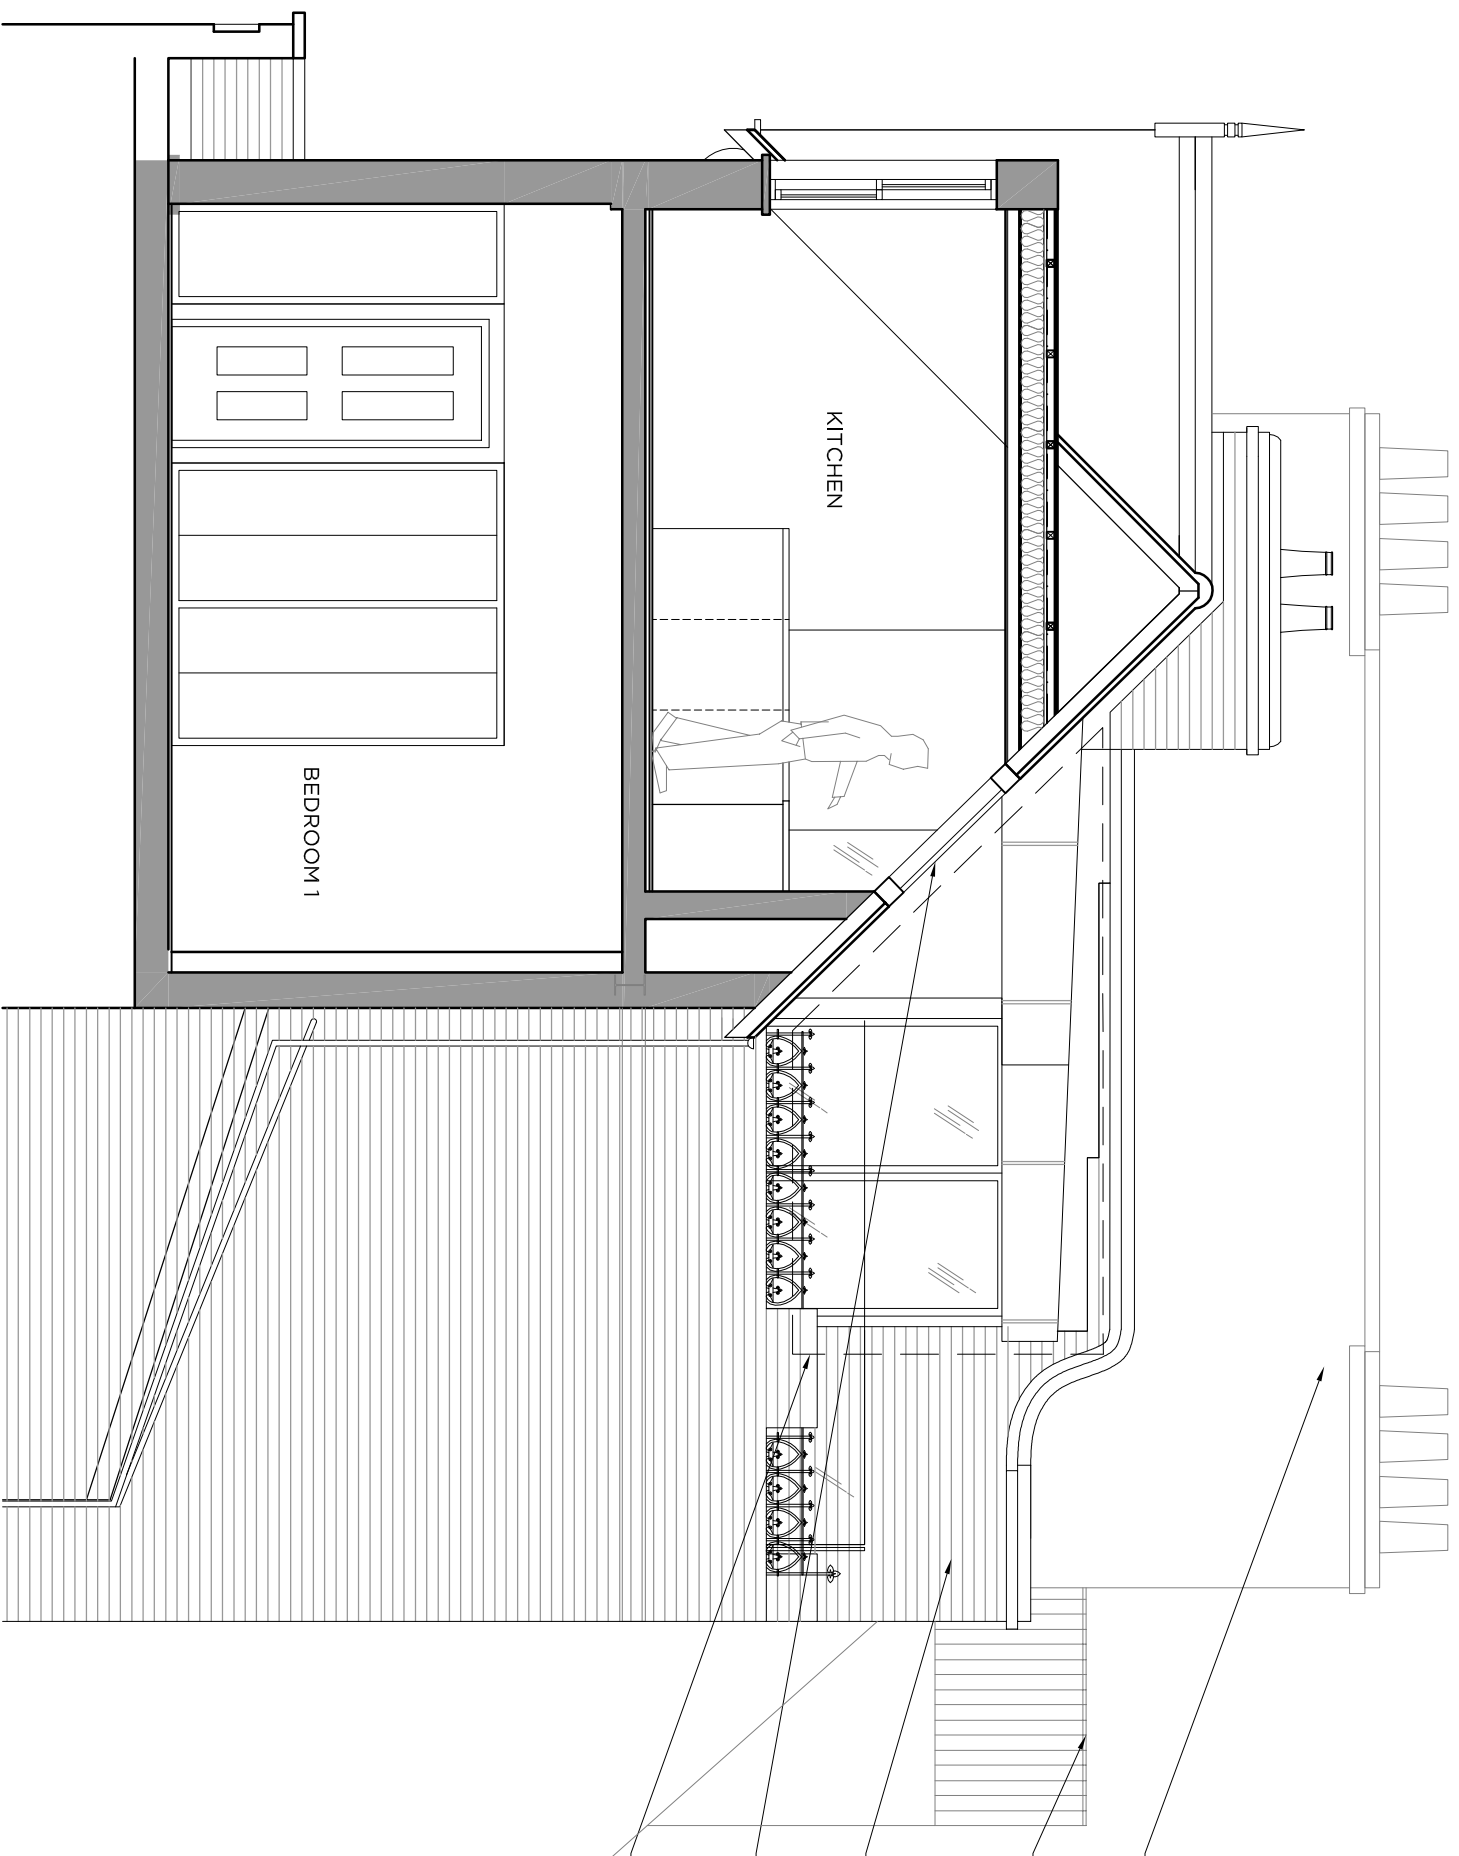

- EXISTING NEIGHBOURING BRICK WALL
- AS BUILT NEIGHBOURING ROOF TERRACE EXTENSION
- NEW BRICKWORK WALL TO MATCH EXISTING
- NEW FIXED HERITAGE ROOFLIGHT TO REPLACE EXISTING
- OTHER PROPOSED WORKS APPROVED UNDER APPLICATION 2015/0249/P

PROPOSED SECTION C-C 1:50

G	Brick wall amended.	16.01.17
F	Brick wall detail amended to suit planner comment	06.09.16
E	Line of neighbouring building shown.	16.05.16
D	Kitchen dormer omitted: rooflight shown.	05.04.16
C	Kitchen dormer: window's height amended	06.11.15
B	Dormer added.	21.10.15
A	Detail added.	16.07.15