



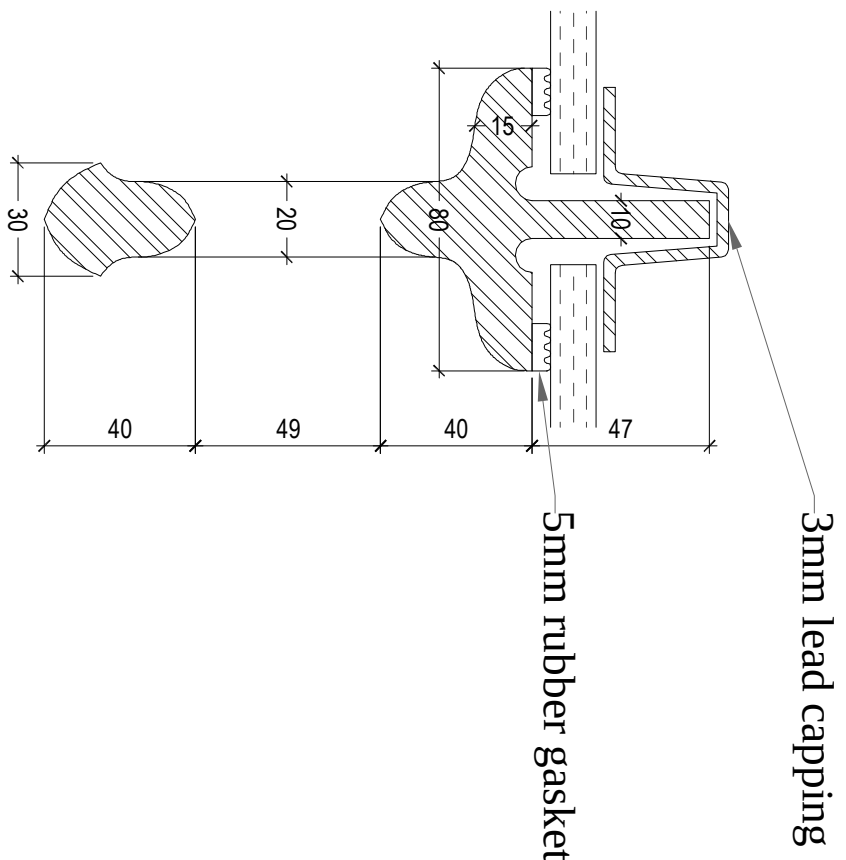


CAST IRON RIB SECTION scale 1:2 @ A1

Side Elevations


Front Elevations

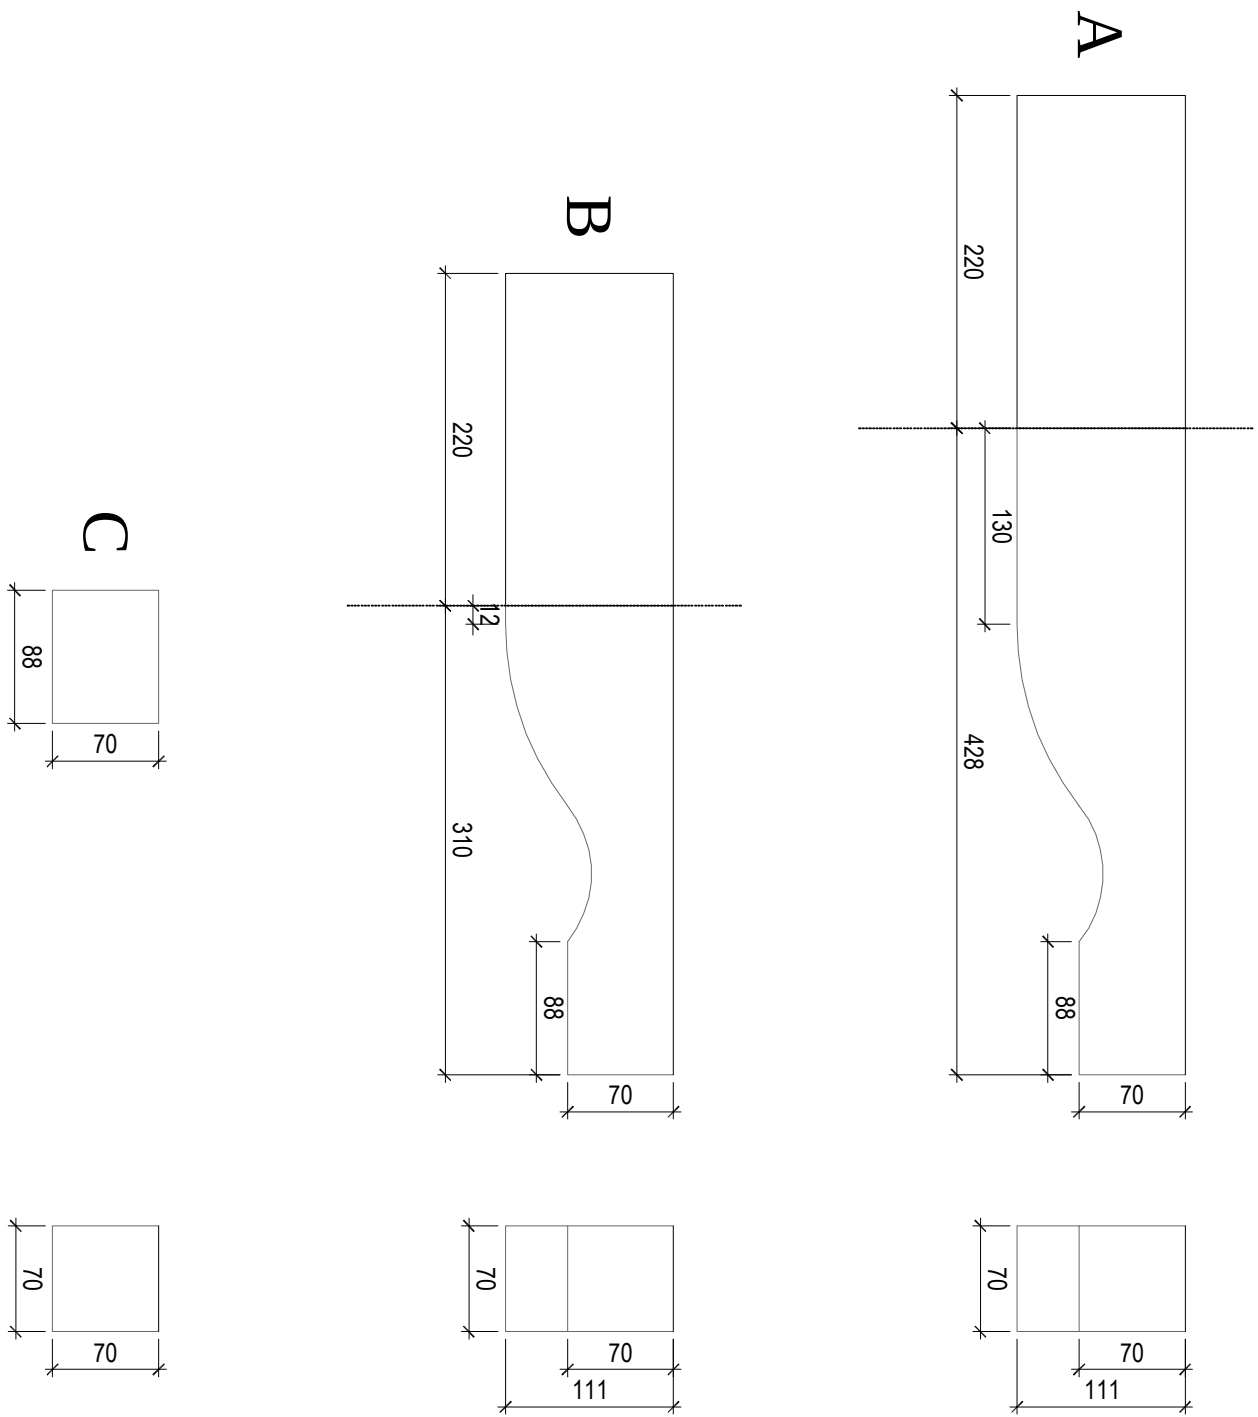


CAST IRON BRACKET TYPES scale 1:5 @ A1

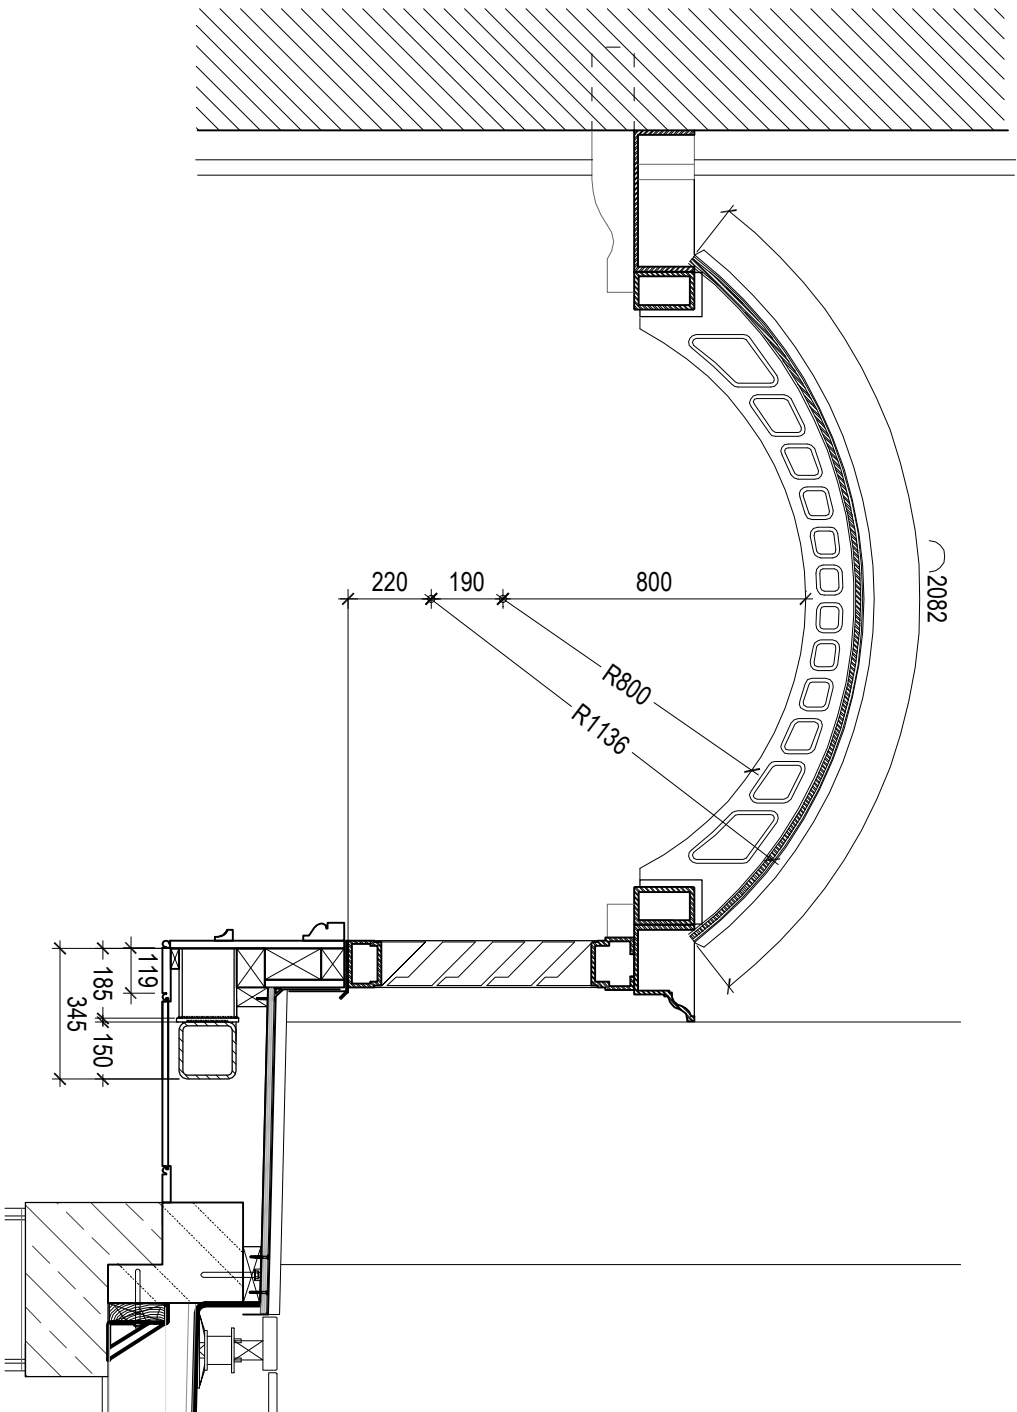


PROPOSED SECTION BB

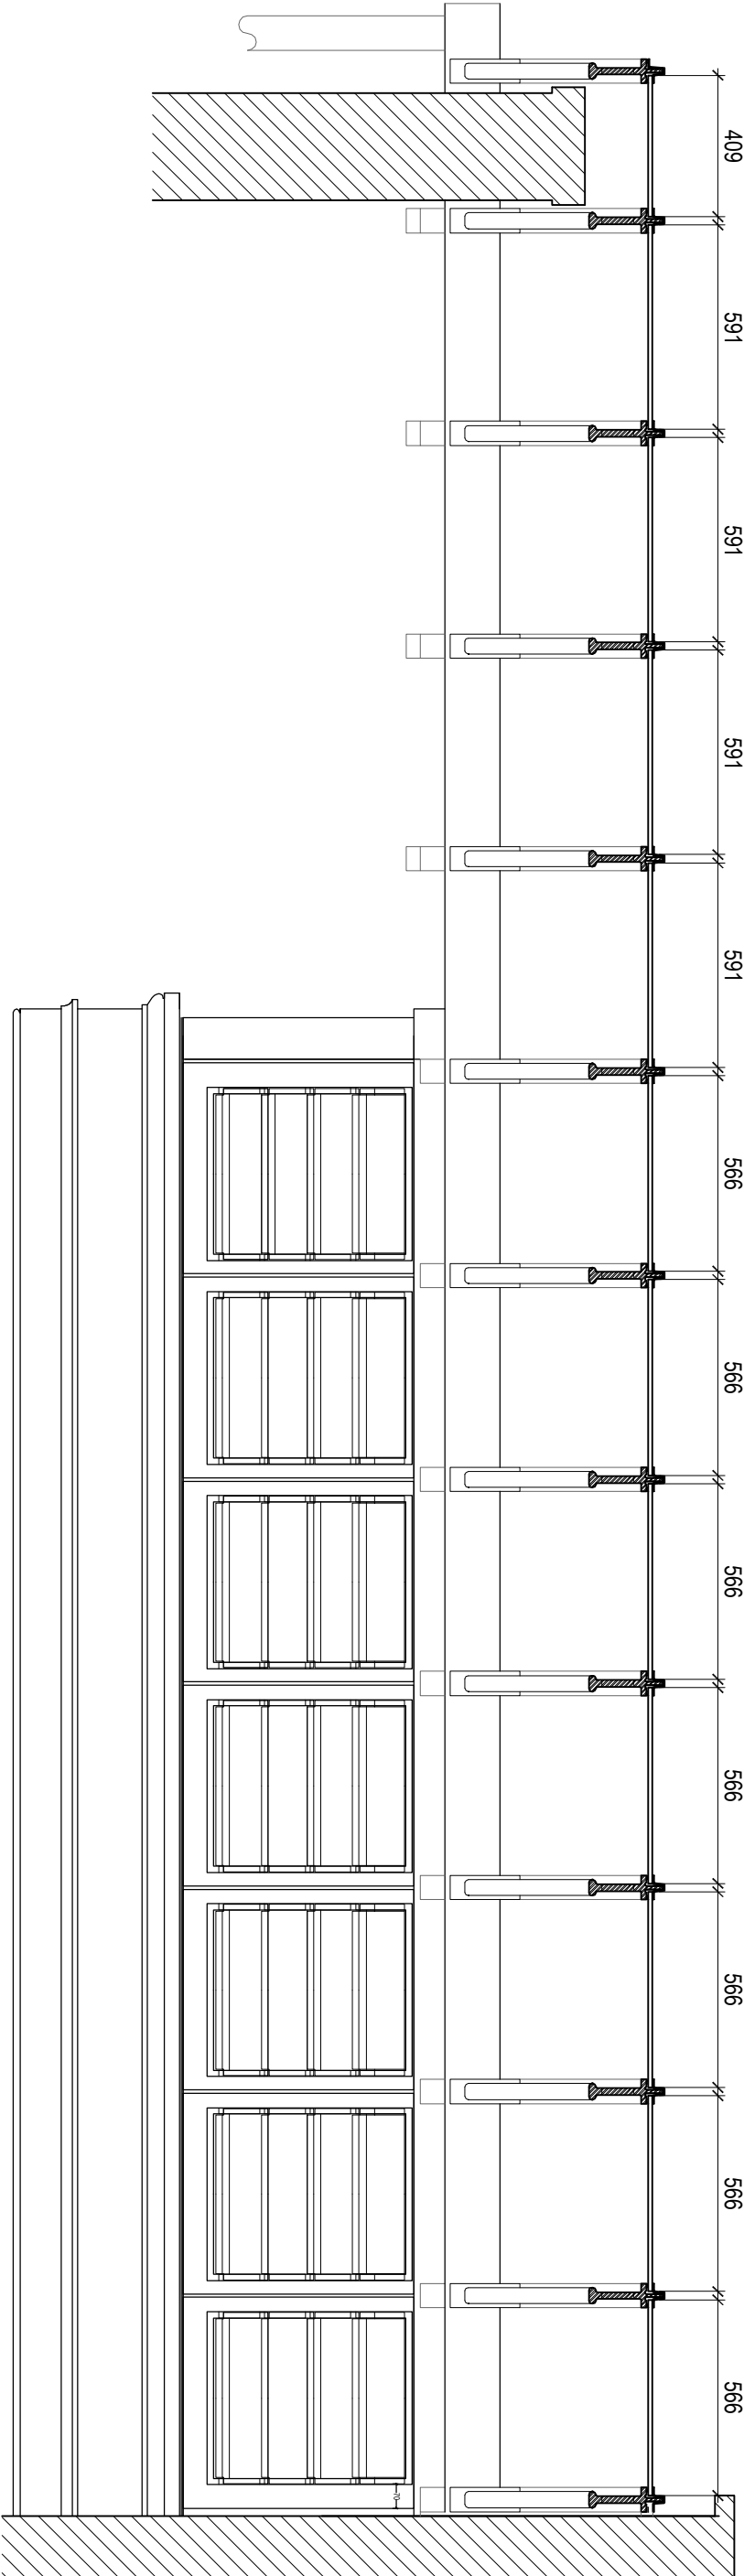

PROPOSED SECTION AA

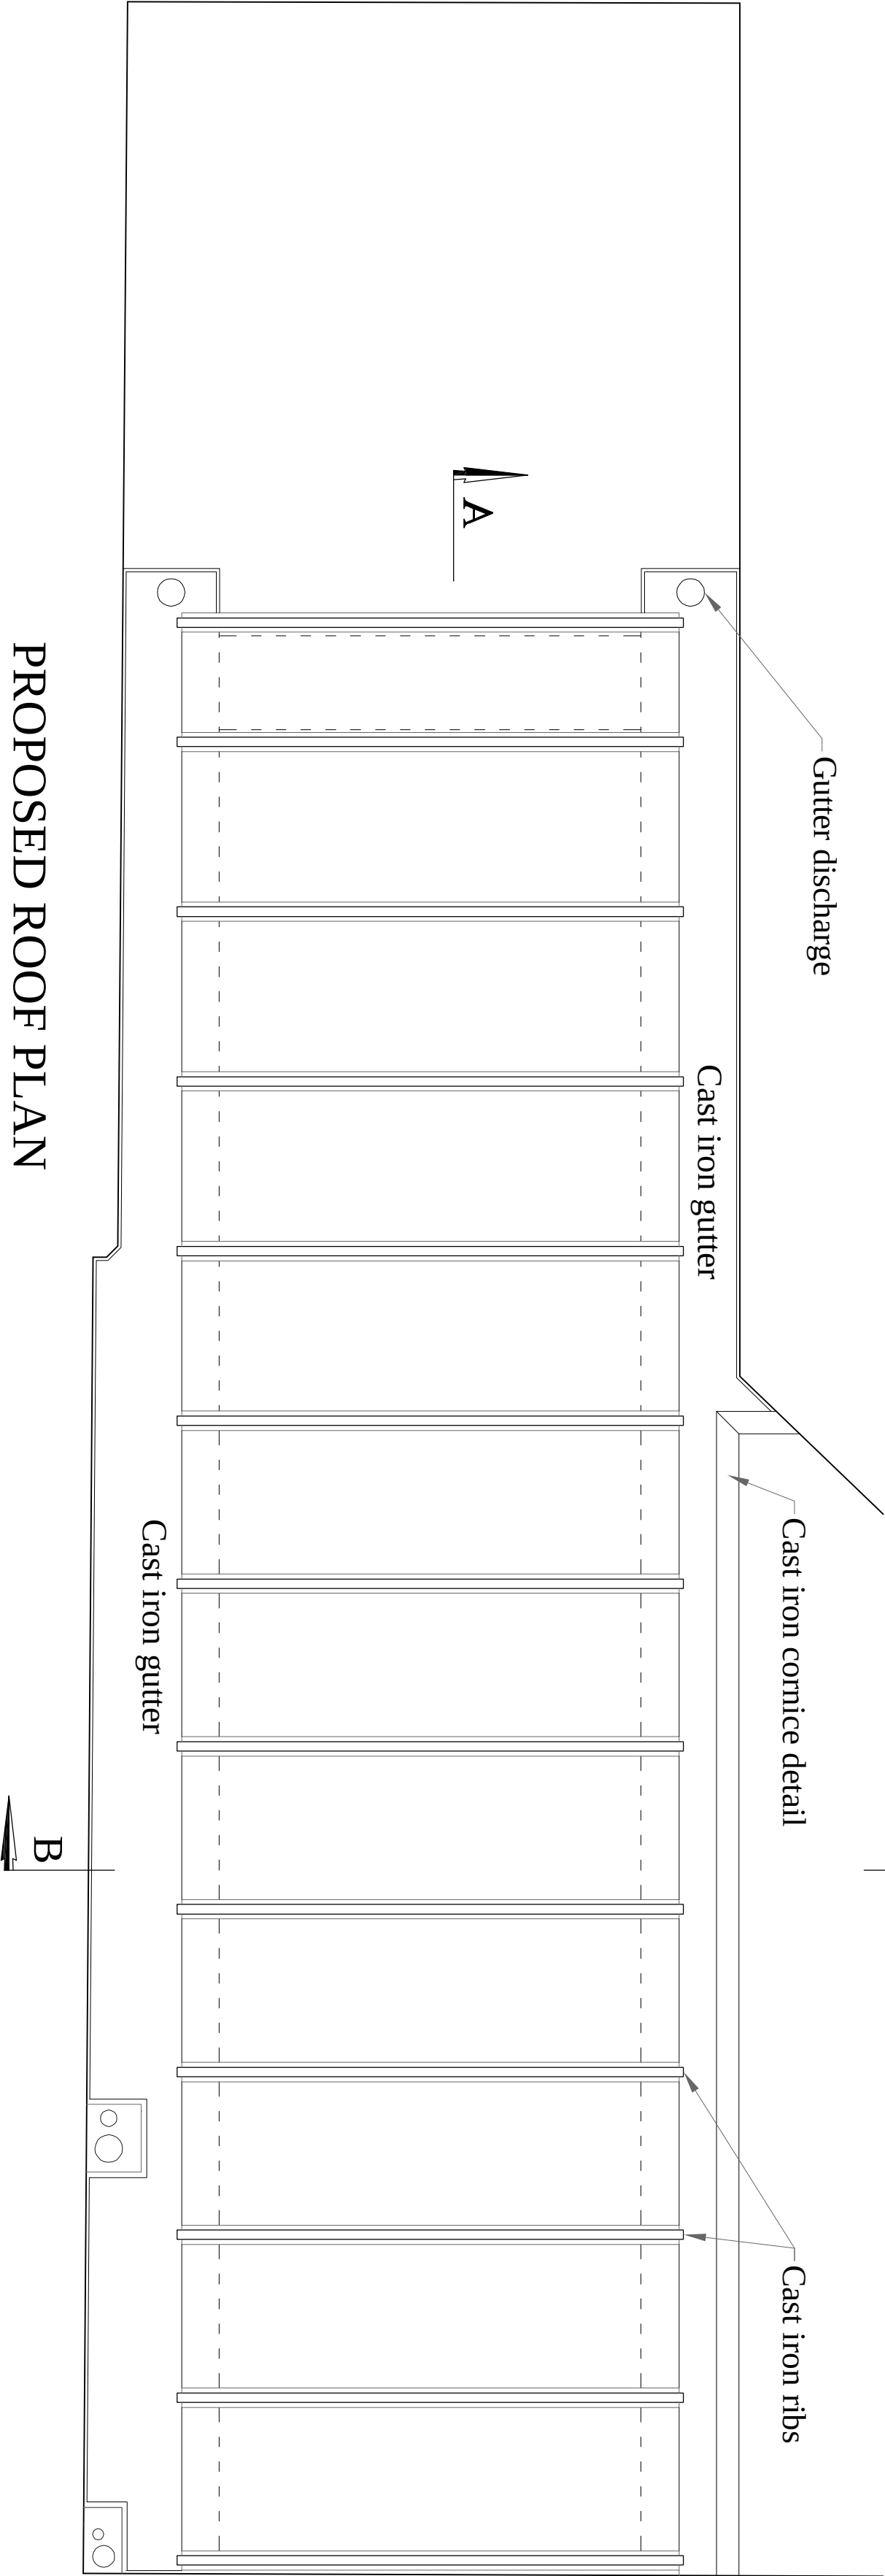

PROPOSED ROOF PLAN

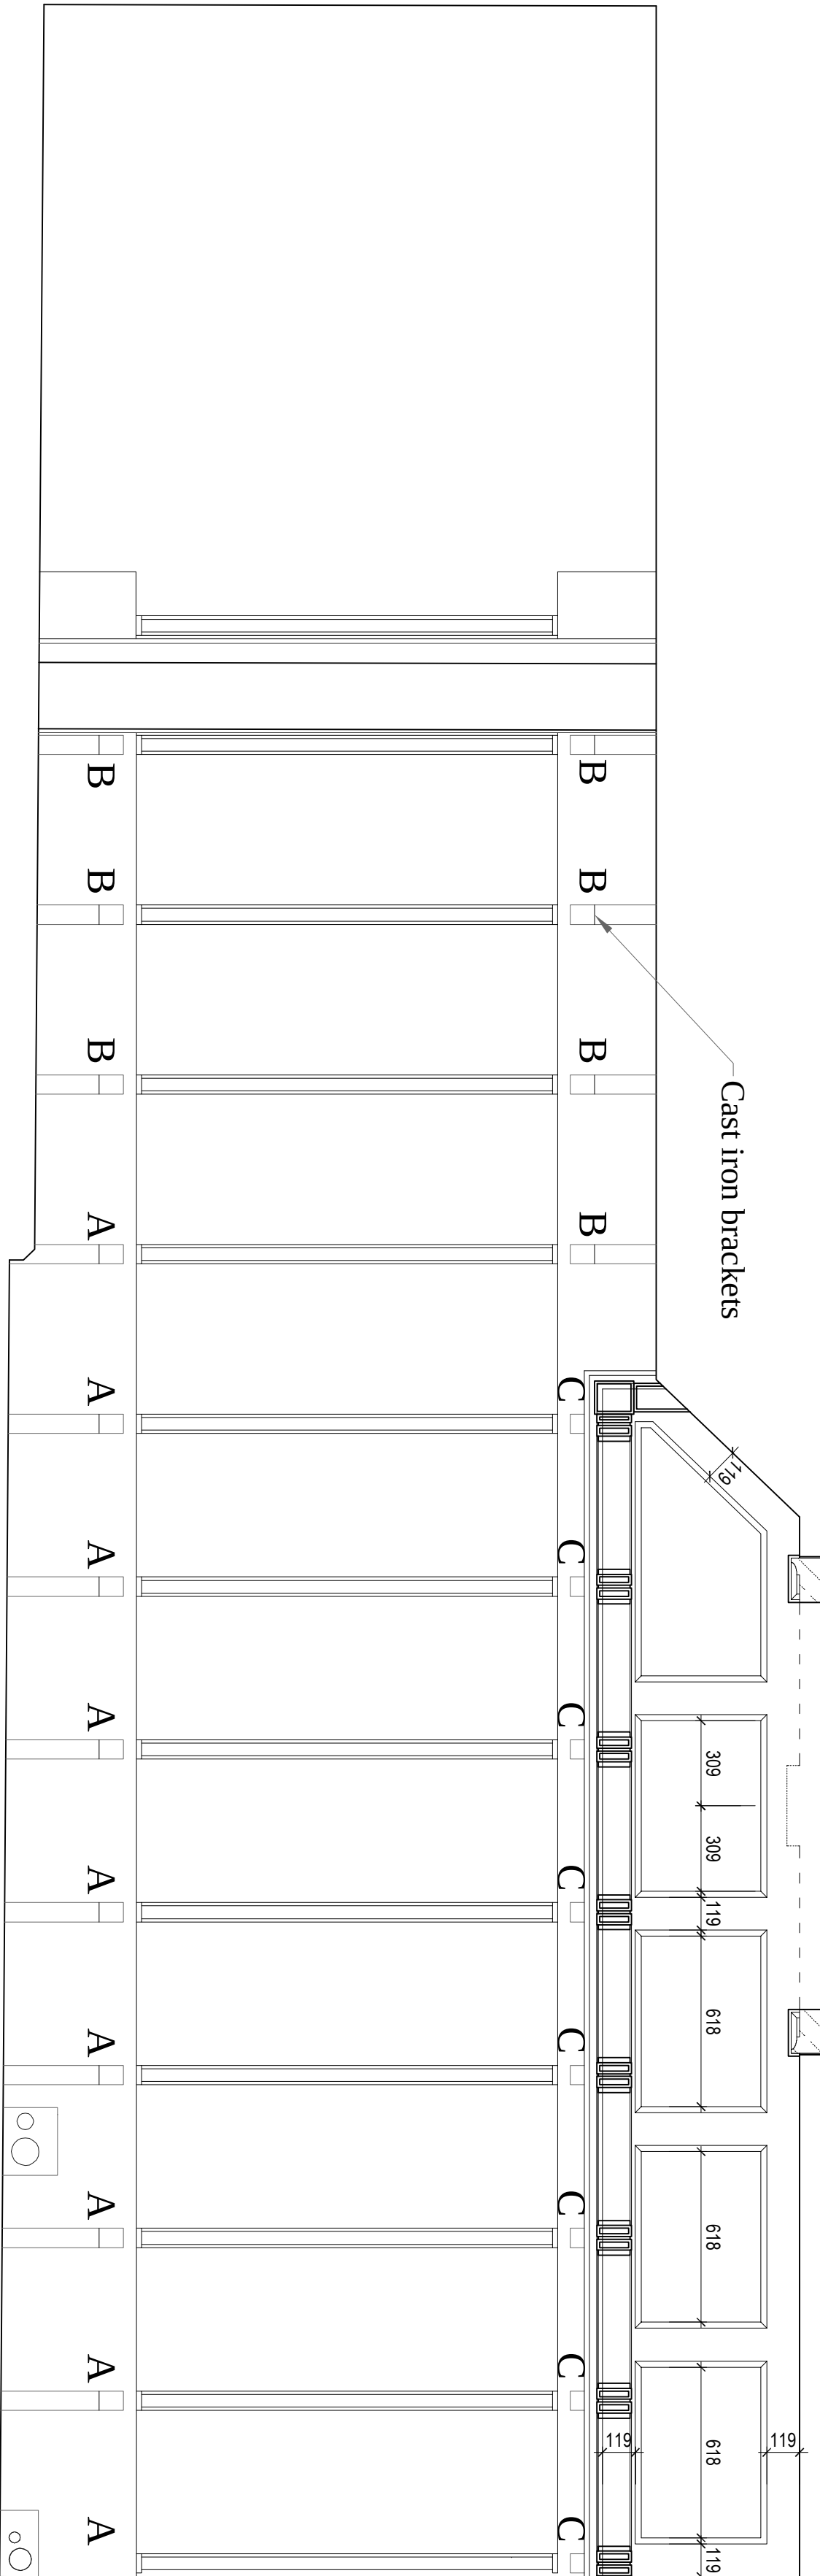

PROPOSED REFLECTED CEILING PLAN