




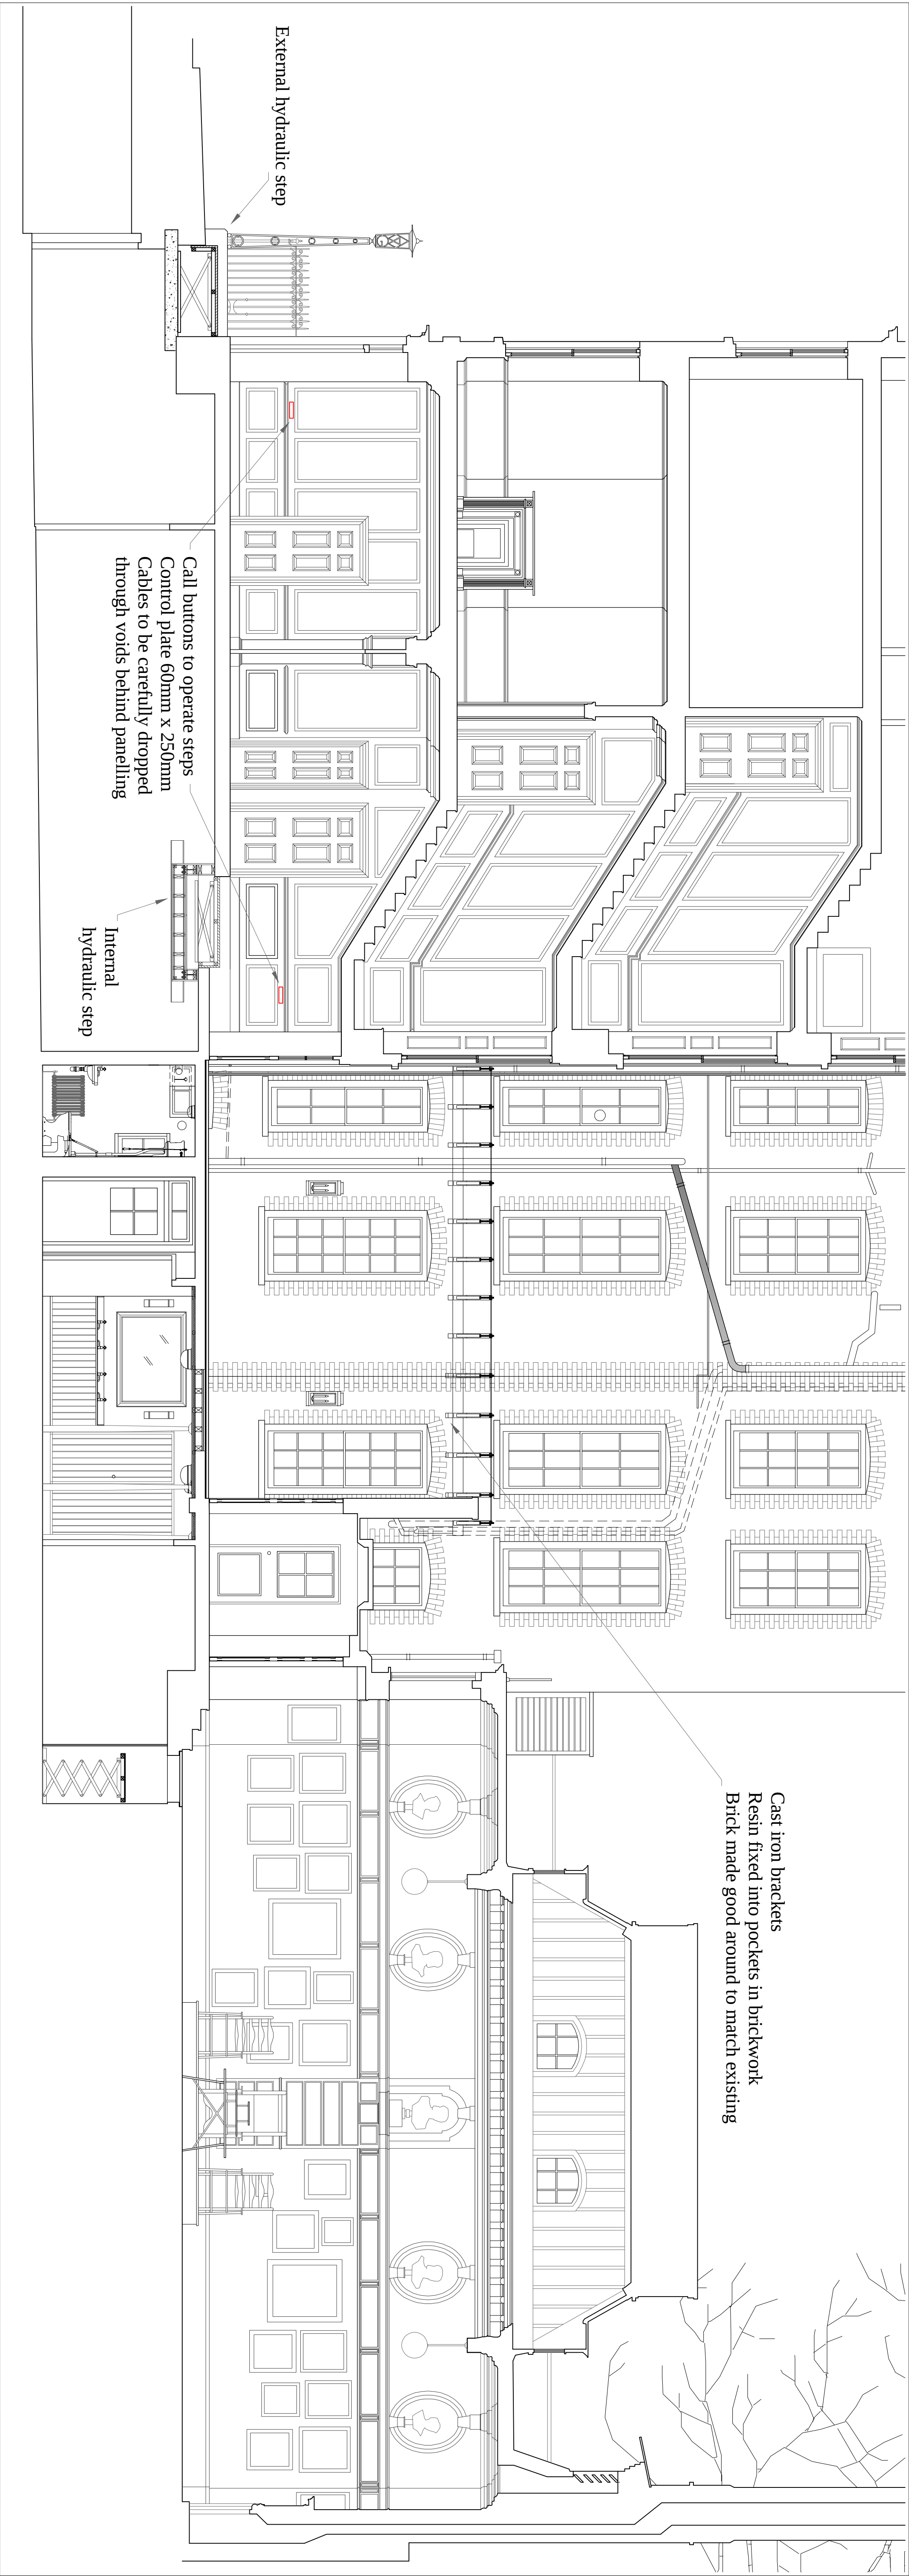


SECTION AA

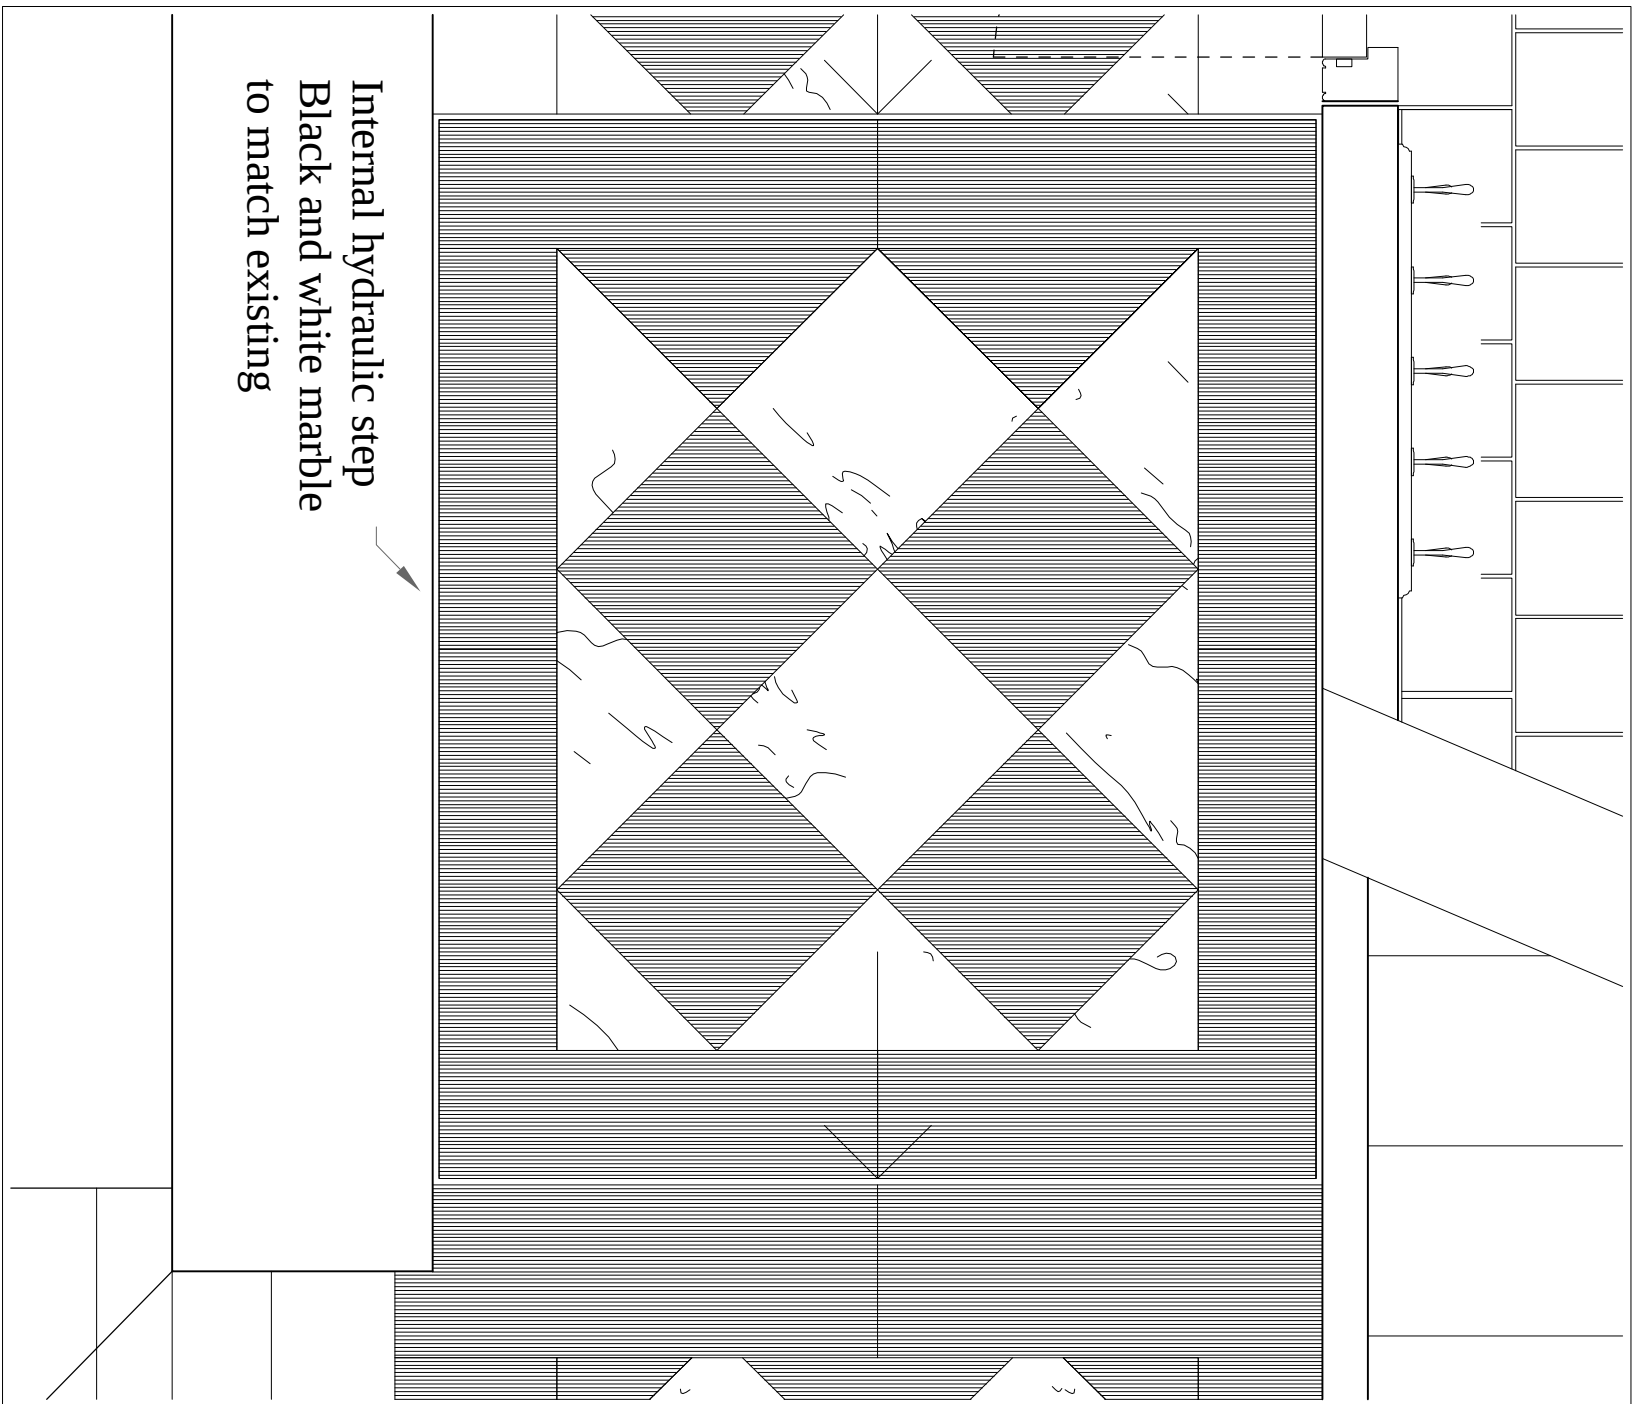


PLAN scale 1:10 @ A1

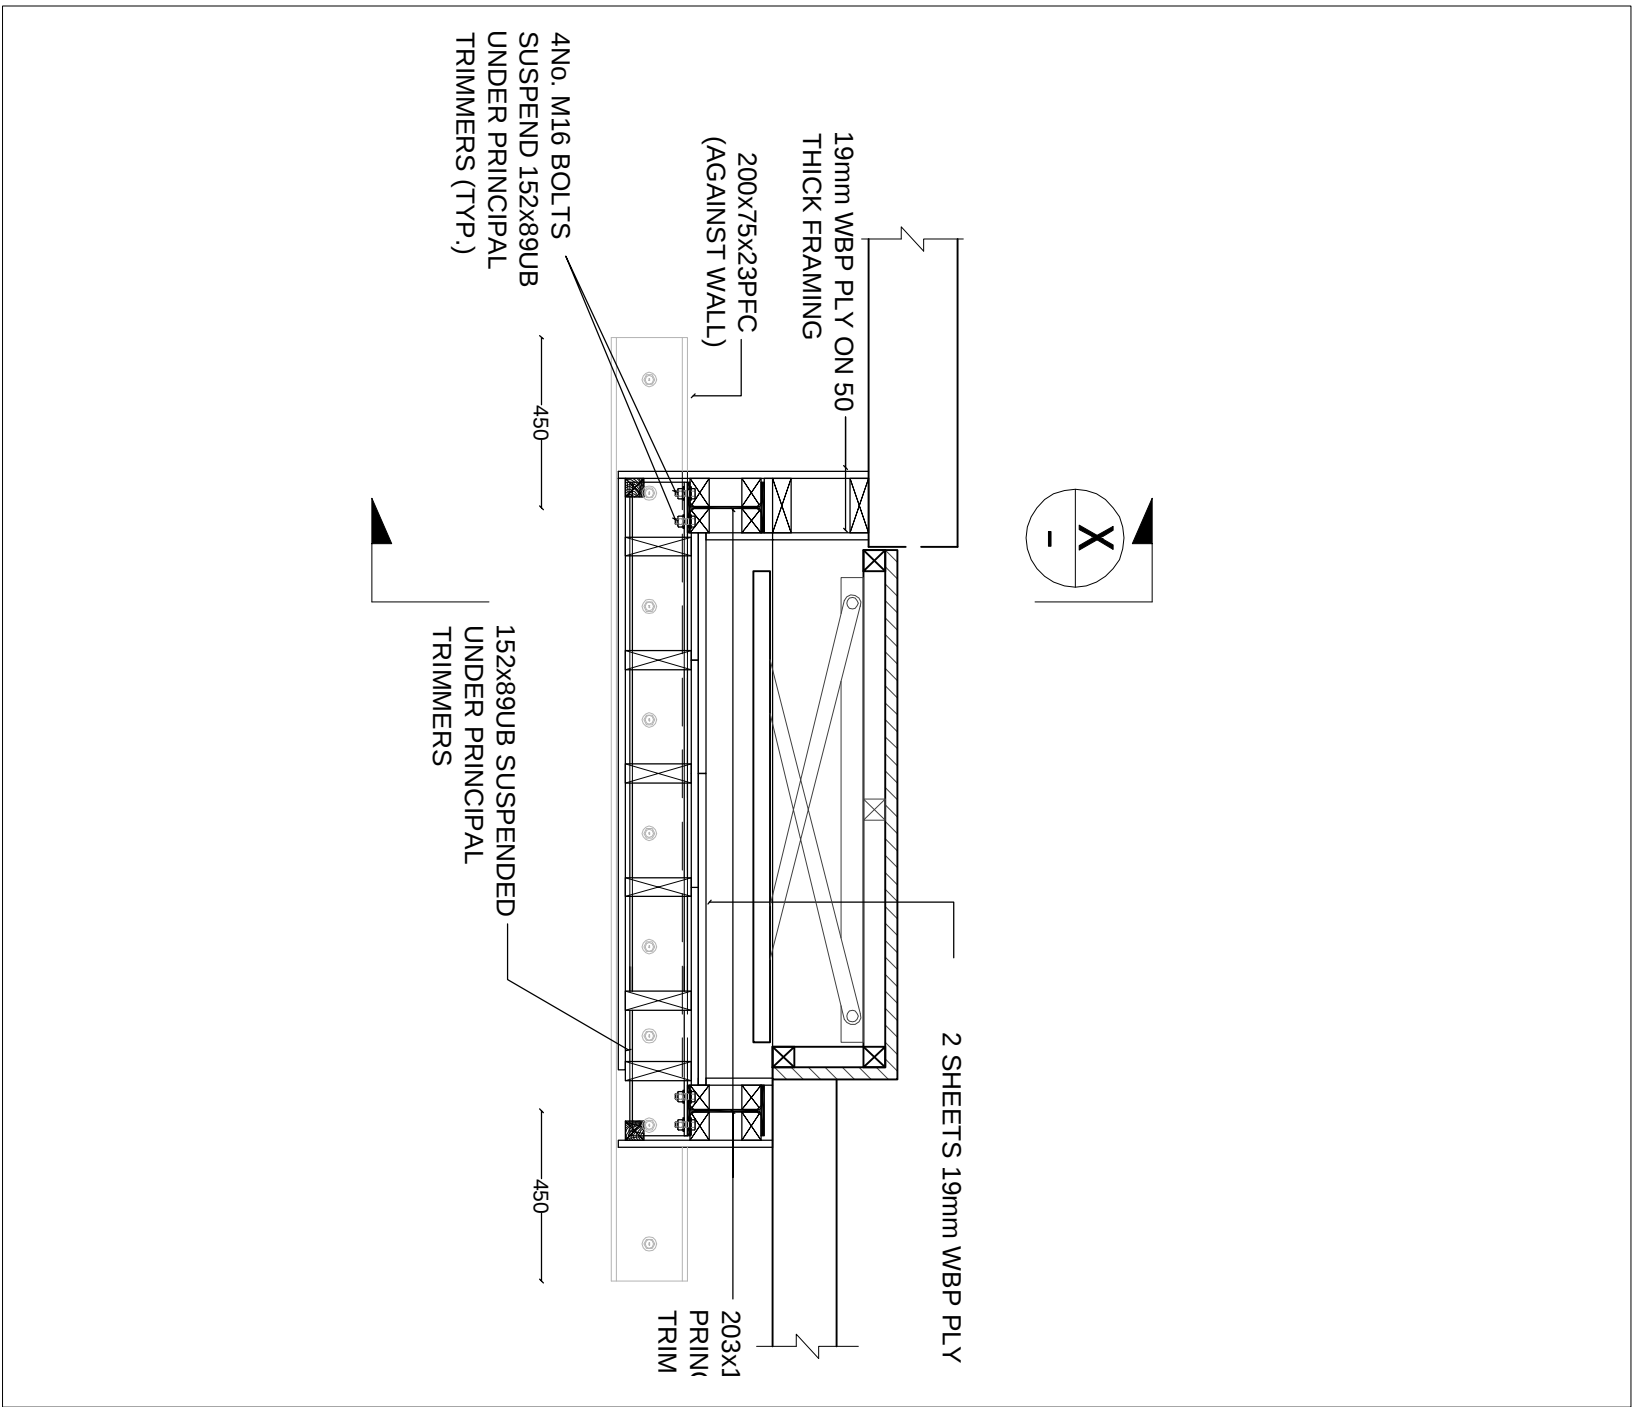

INTERNAL HYDRAULIC STEP scale 1:20 @ A1

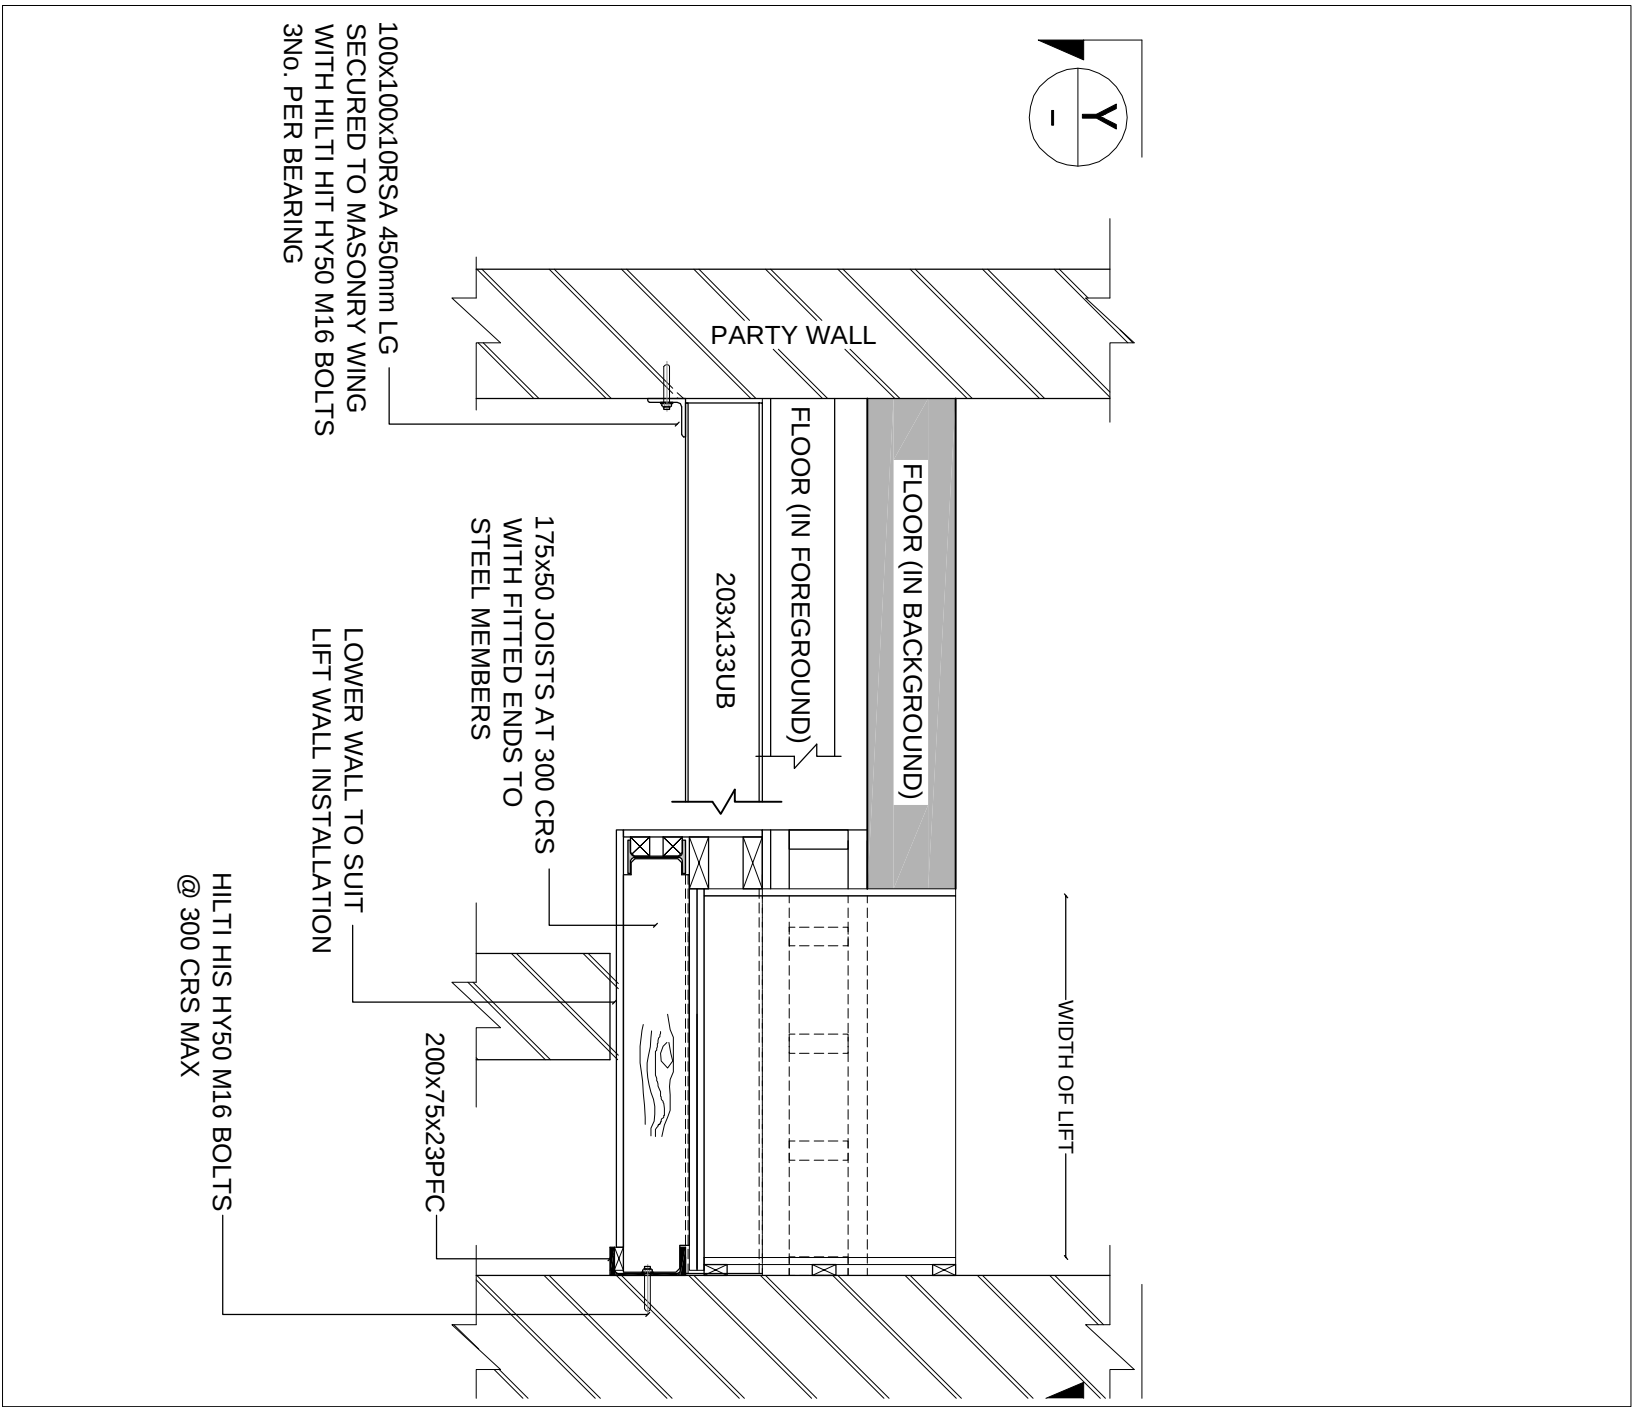

SECTION X scale 1:20 @ A1

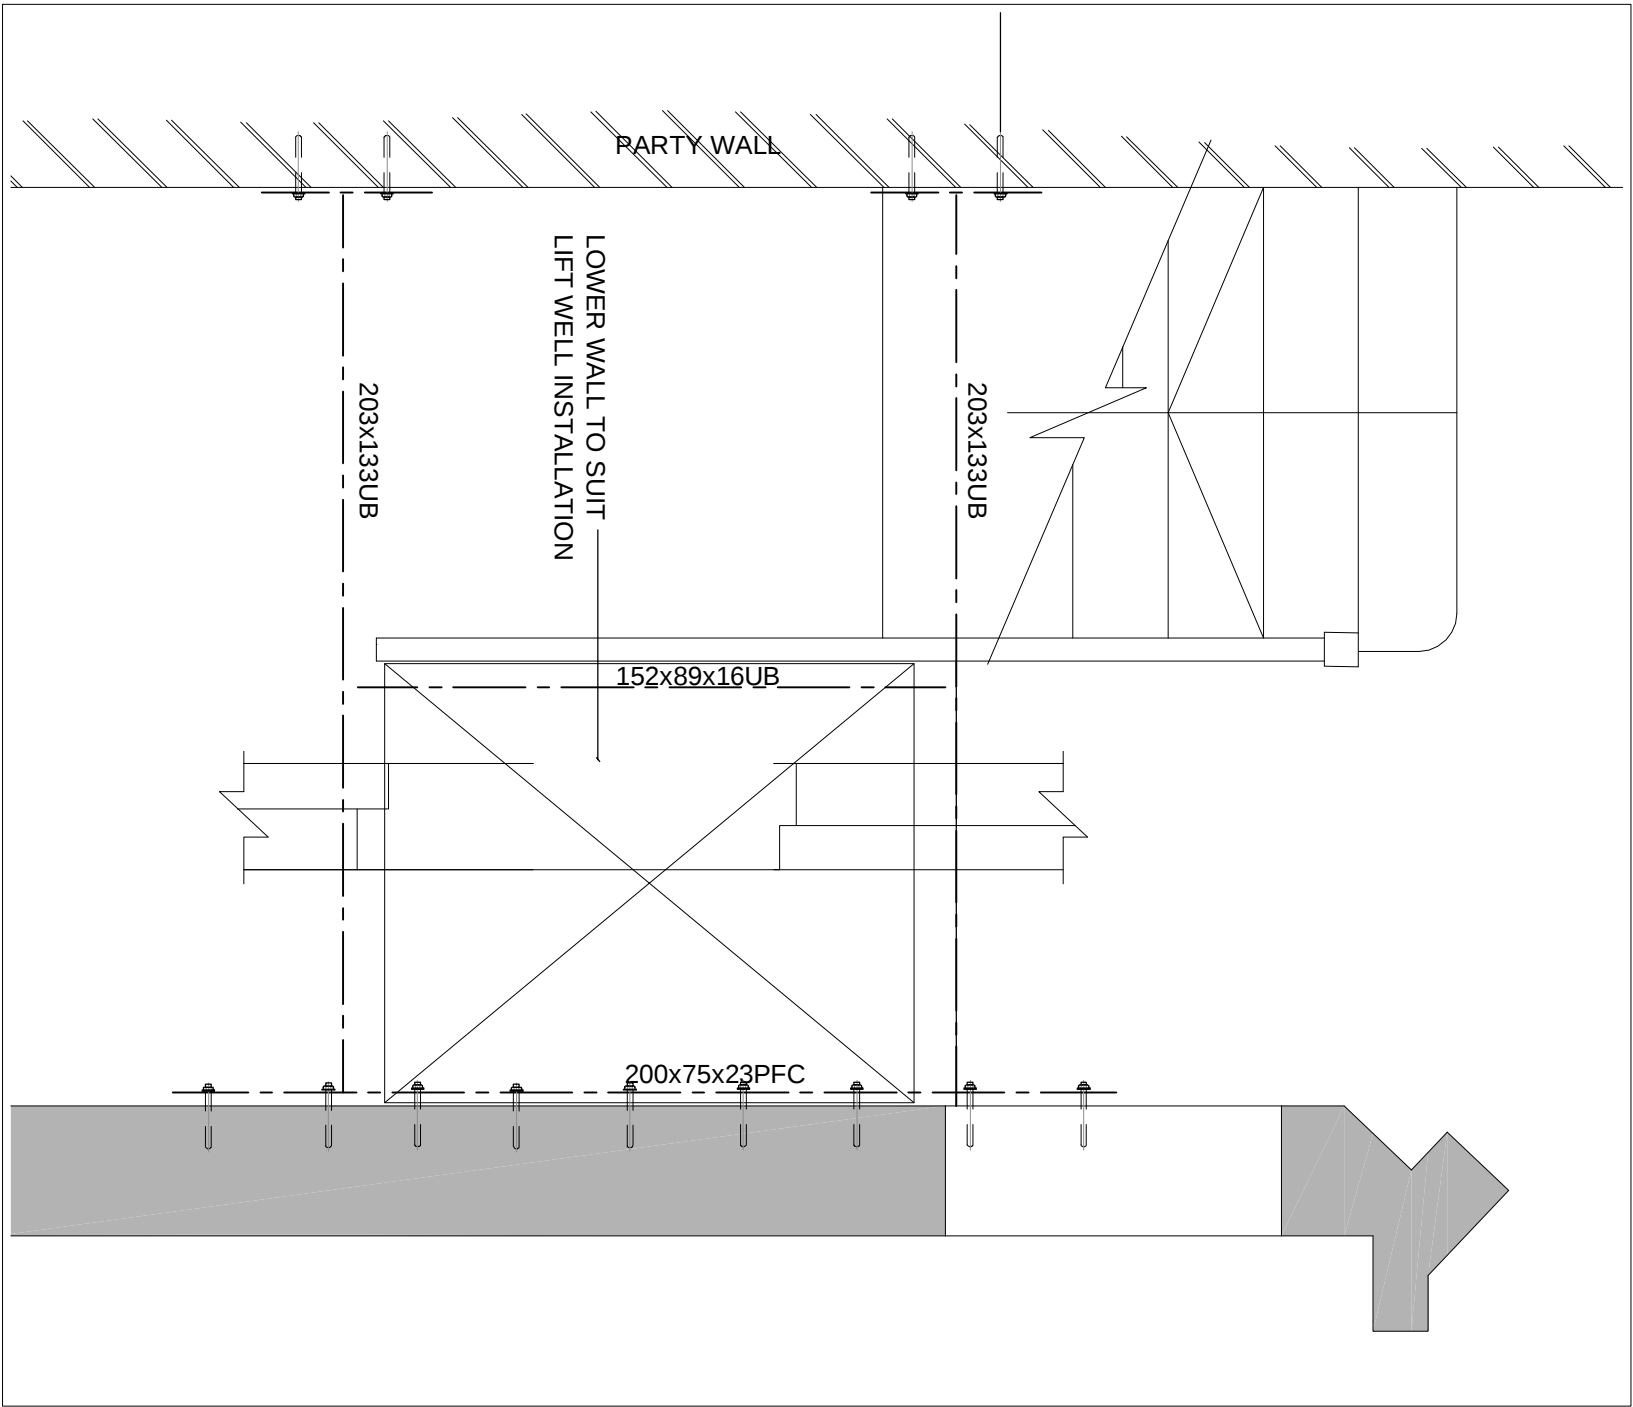

SECTION Y scale 1:20 @ A1