


SITE LOCATION MAP

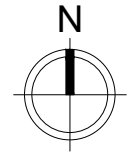

SCALE: 1:1250 @ A3
METRES


NIEVES DESIGN SPACE CANNOT GUARANTEE THE ACCURACY OF THIRD PARTY MAPPING + OS EXTRACT DATA. USE FOR IDENTIFICATION + PLANNING PURPOSES ONLY.



BLOCK PLAN
SCALE: 1:500 @ A3


FITZJOHN'S AVENUE

Ordnance Survey (c) Crown Copyright 2017. All rights reserved. Licence number 100022432

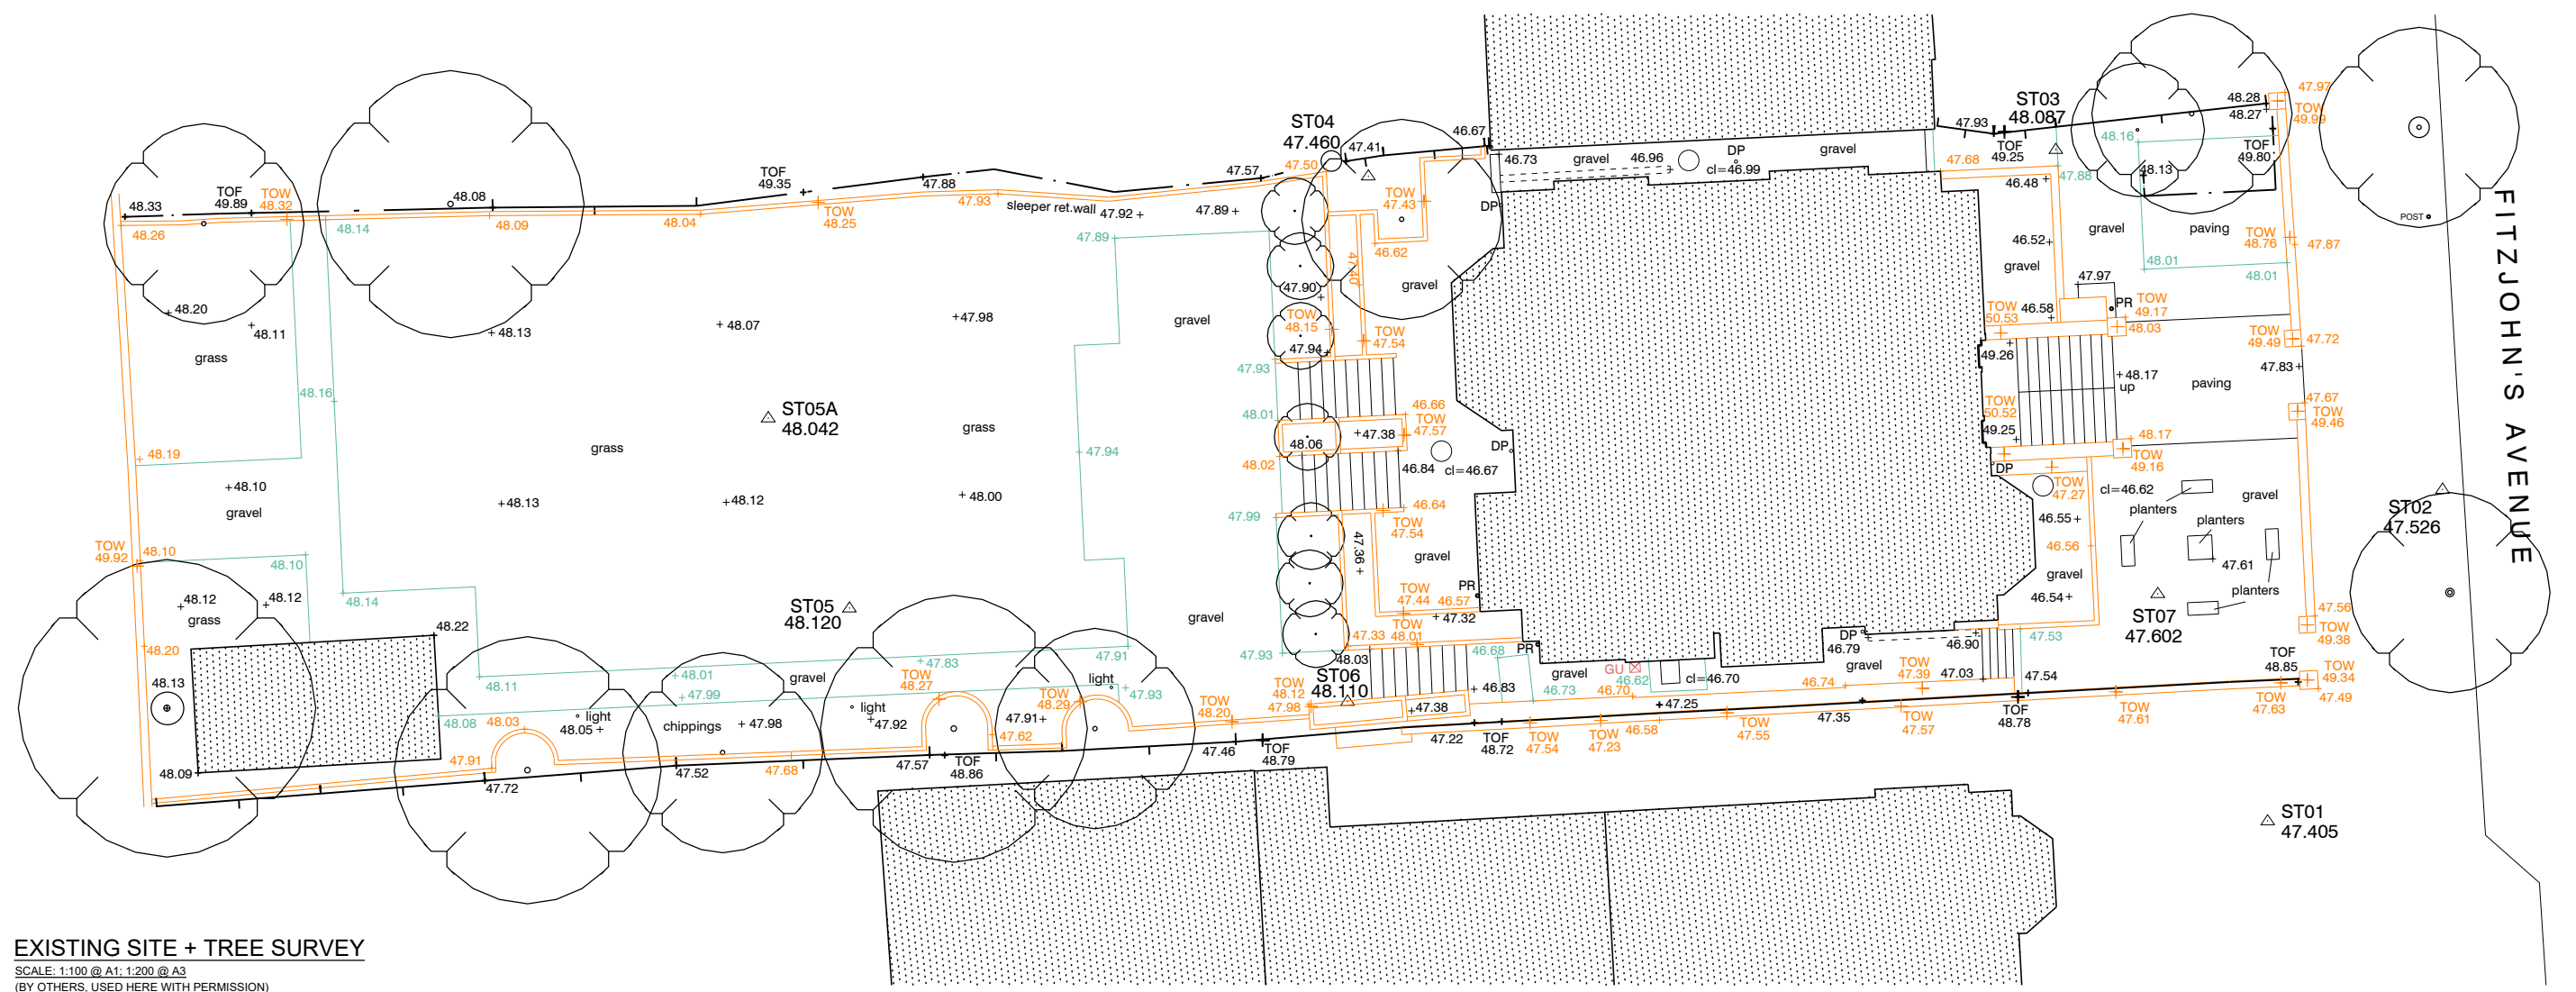

EXISTING SITE + TREE SURVEY

SCALE: 1:100 @ A1; 1:200 @ A3
(BY OTHERS, USED HERE WITH PERMISSION)

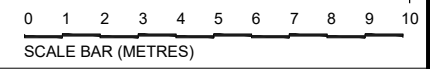

SITE LOCATION + PLAN (BY OTHERS)

SITE ADDRESS: 13 FITZJOHN'S AVENUE, LONDON, NW3 5JY

1701/OS

CLIENT: SHAKIB LTD
DATE: JAN 2017
SCALE: VARIOUS

13 FITZJOHN'S AVENUE
LONDON
NW3 5JY

Nieves DESIGN | SPACE
TEL: 07903 160 851 | E-MAIL: INFO@LUISNIEVES.CO.UK