

Client:  
Crowne Plaza  
Project:  
Crowne Plaza Hotel,  
Kings Cross


Start Date: 26/01/16  
Rev. Number: 1  
Rev. Date: 26/01/16  
Drawn By: DK

Notes:  
Do not scale off drawing  
  
All dimensions to be checked  
on site prior to installation.  
Any discrepancies to be  
reported immediately


Drawing Title:  
SITE LOCATION MAP  
EXTERNAL SIGNAGE  
LOCATIONS



T 0845 604 0899  
E info@ascotsigns.com  
W www.ascotsigns.com

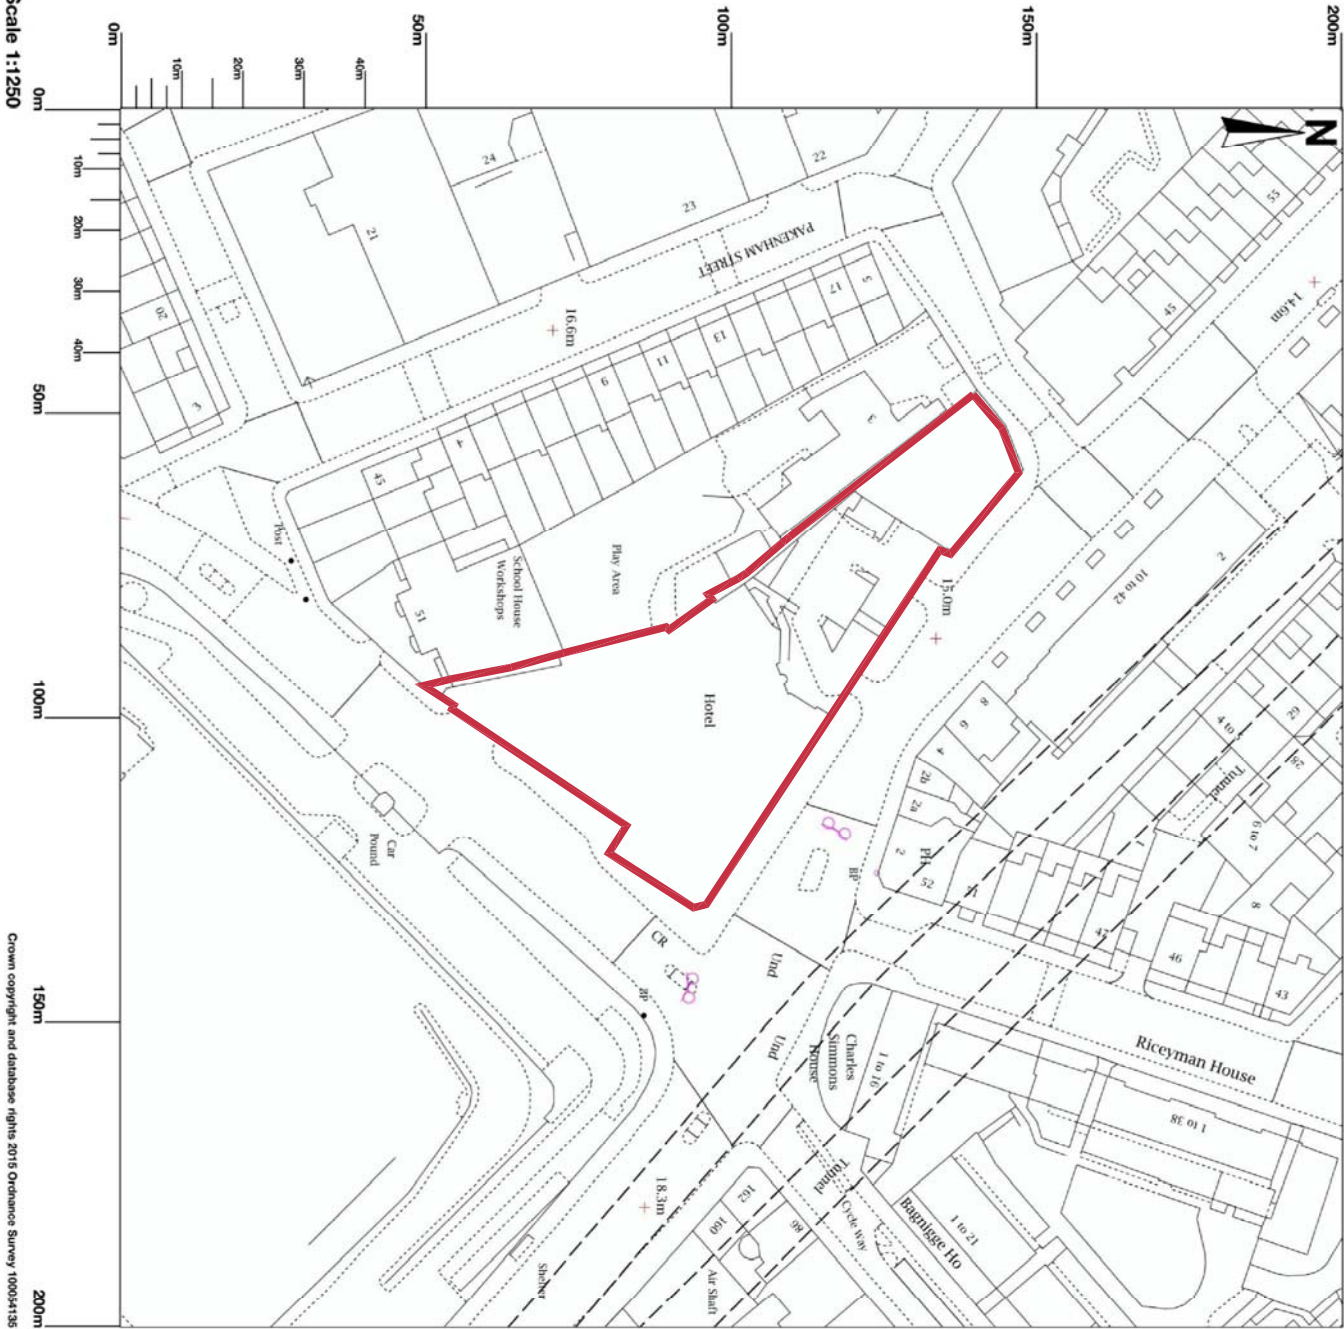

SITE LOCATION MAP 1:1250

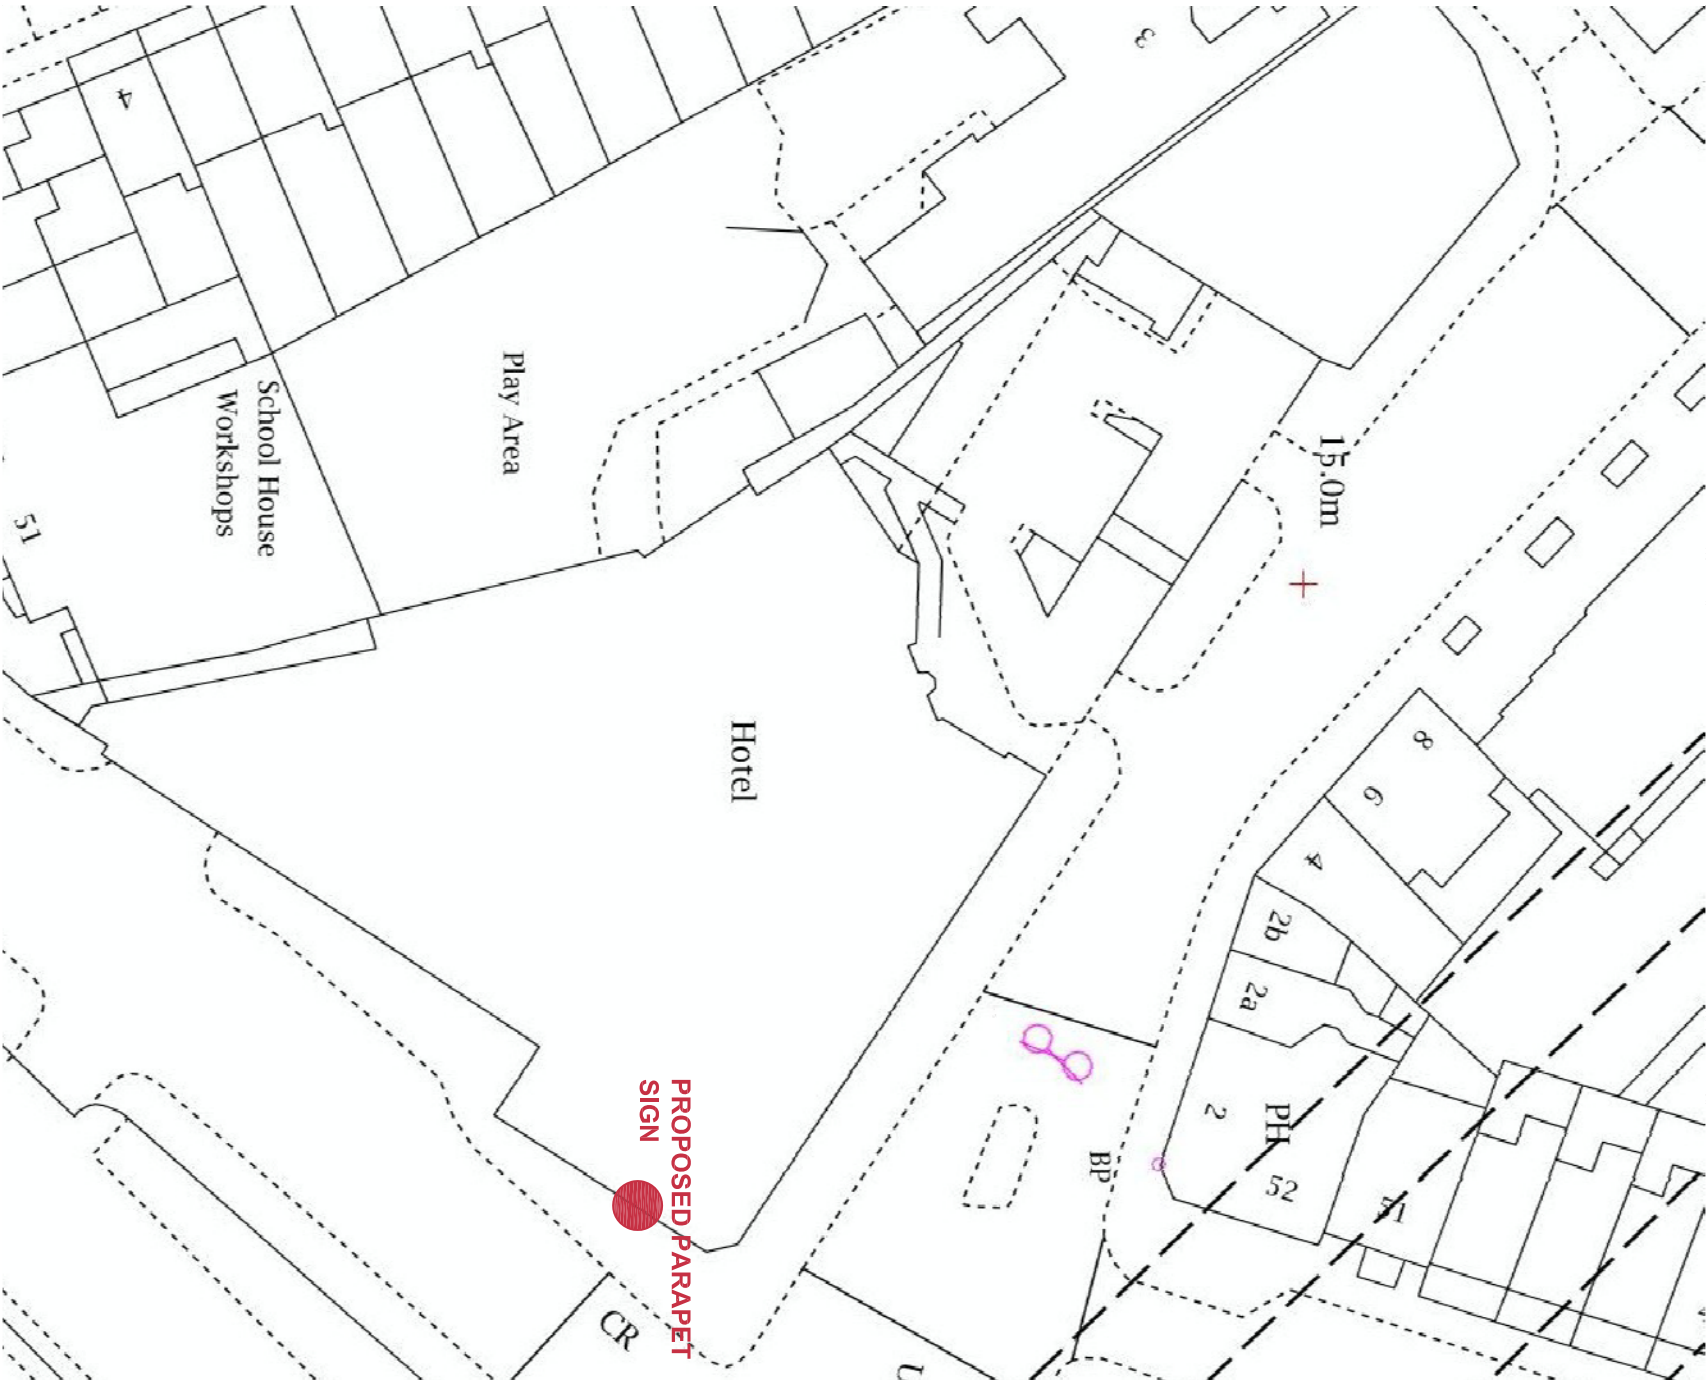

PROPOSED EXTERNAL SIGNAGE LOCATION MAP 1:500