


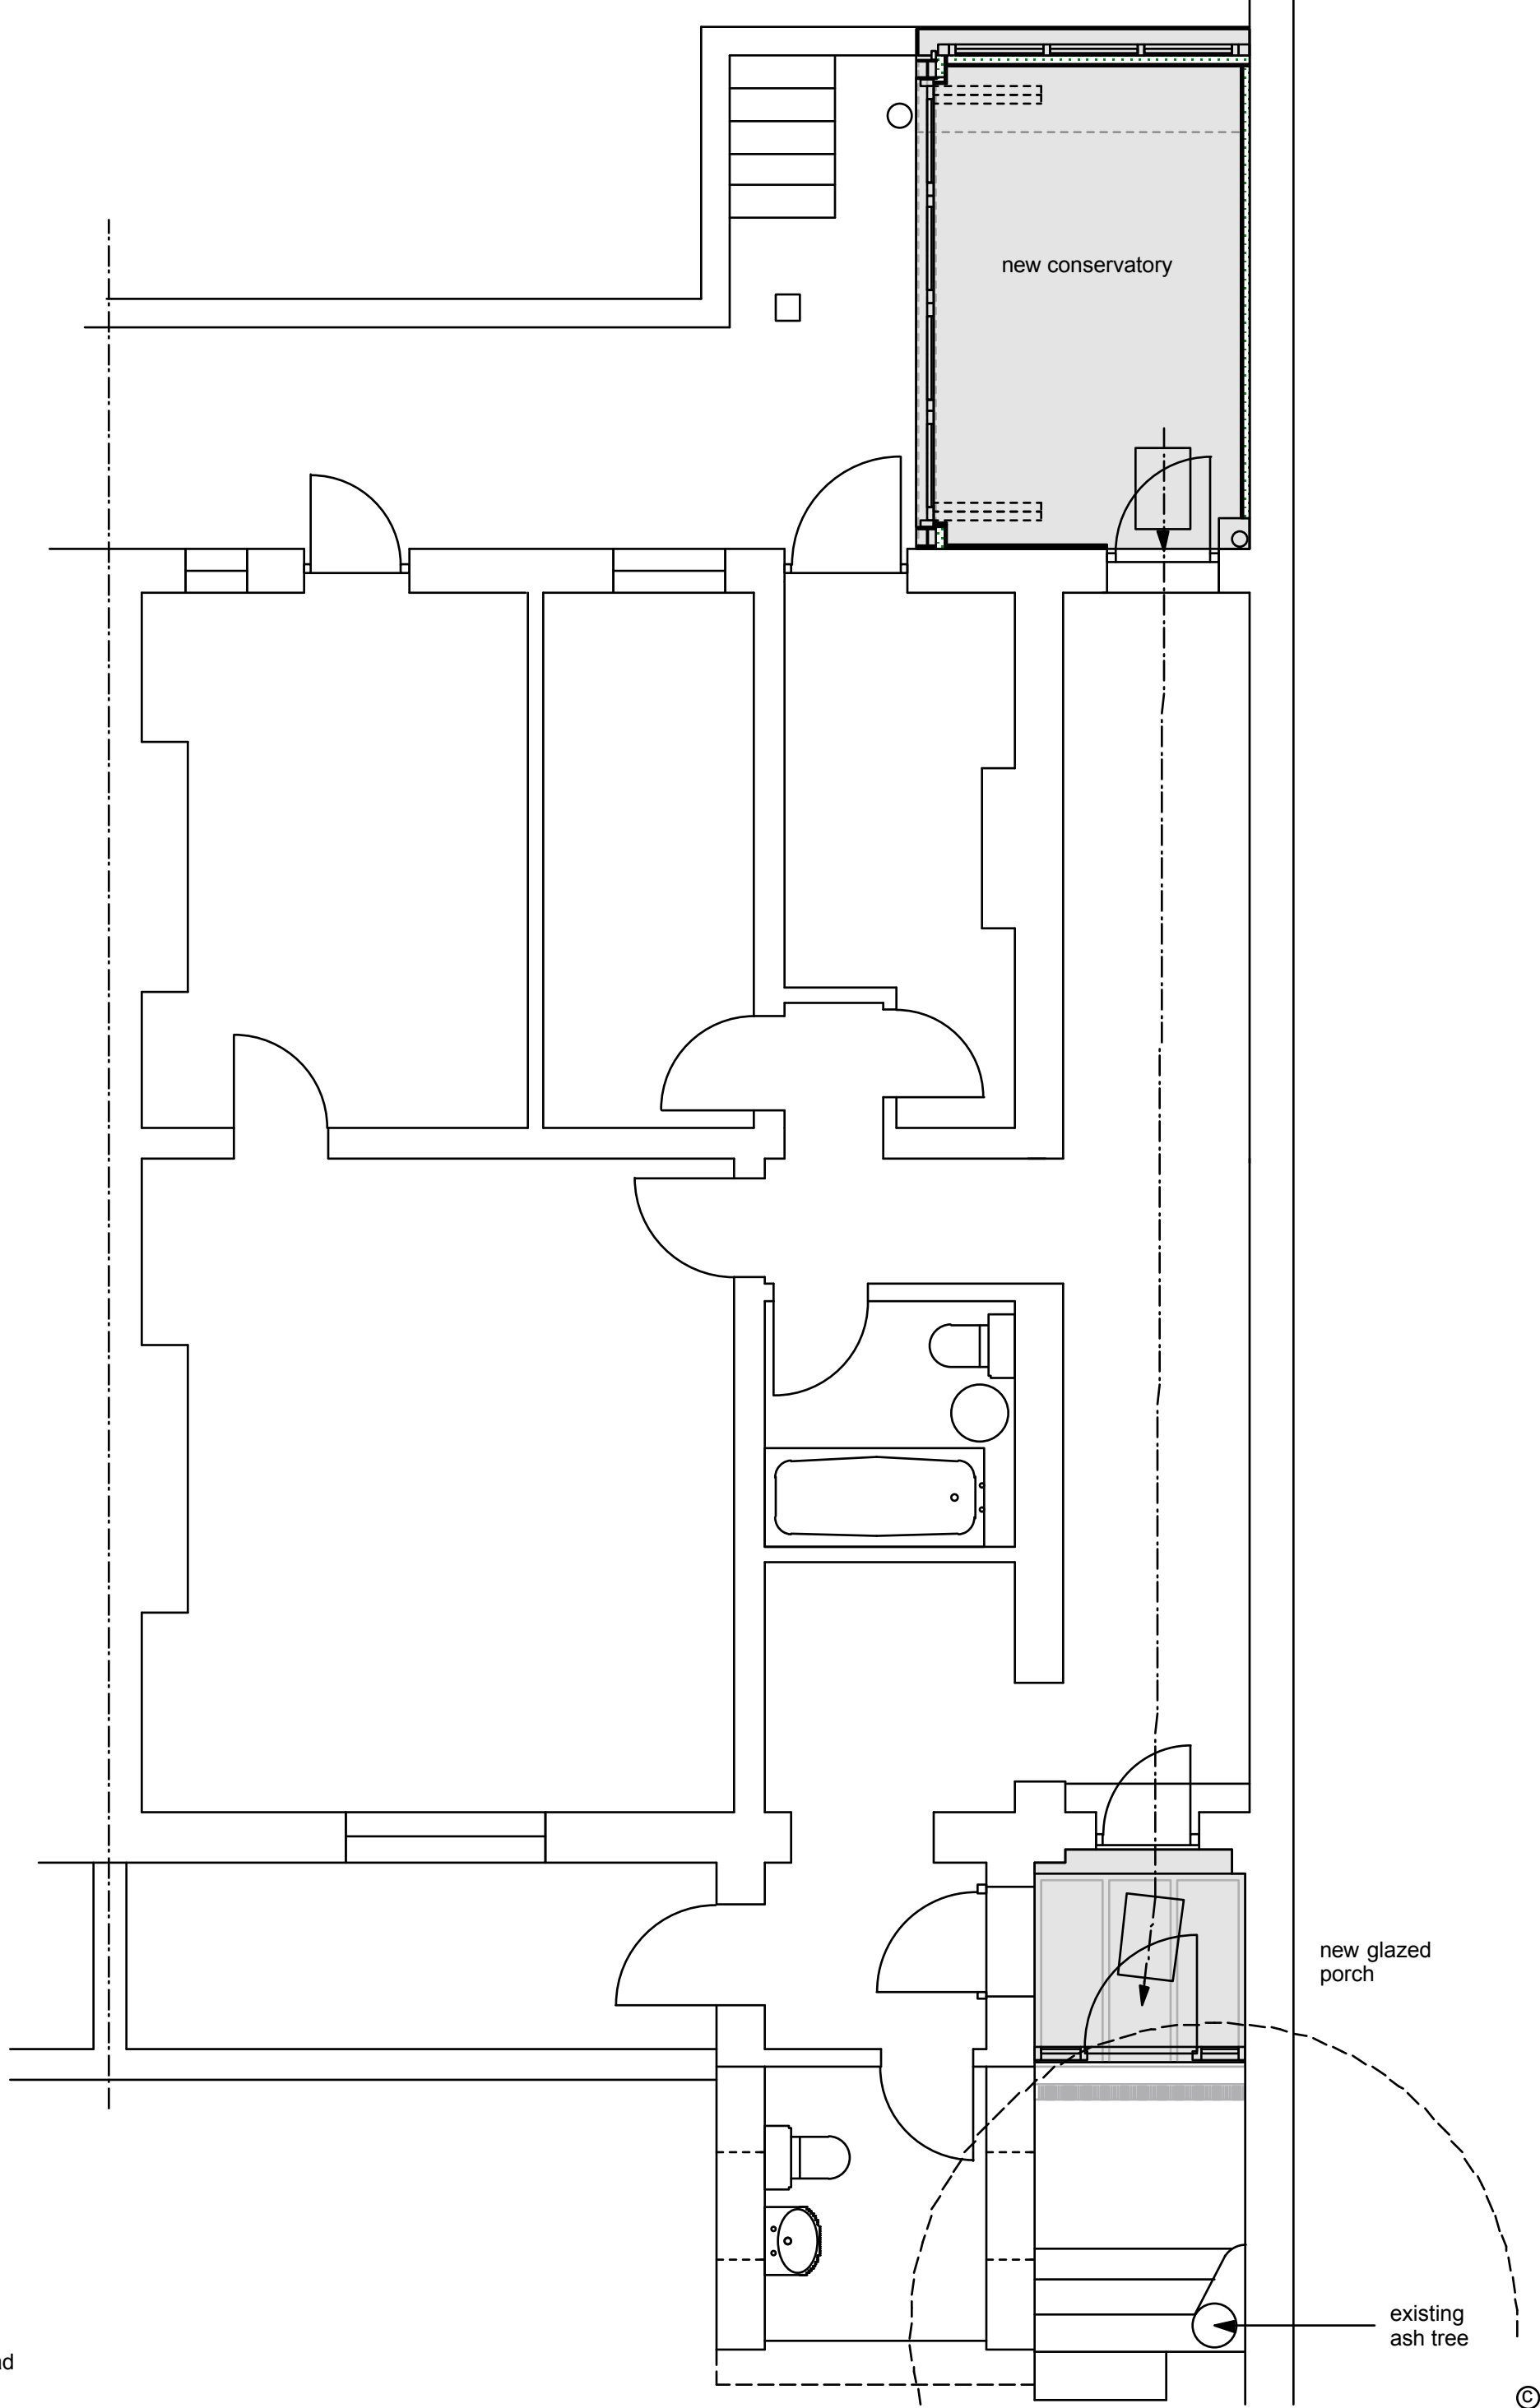

J Purcell
215A Camden Road
NW1 9AA

215A Camden Road NW1 9AA	Job Proposed rear extension and new front porch	Title Proposed plan	Scale 1:50 @ A3	Drawn	Checked	Date 11/16
			Job. No	Drg. No AD2		Revision