



01 FOURCOURT RAILINGS
41 401 PROP DETAIL ELEVATION 1: 10

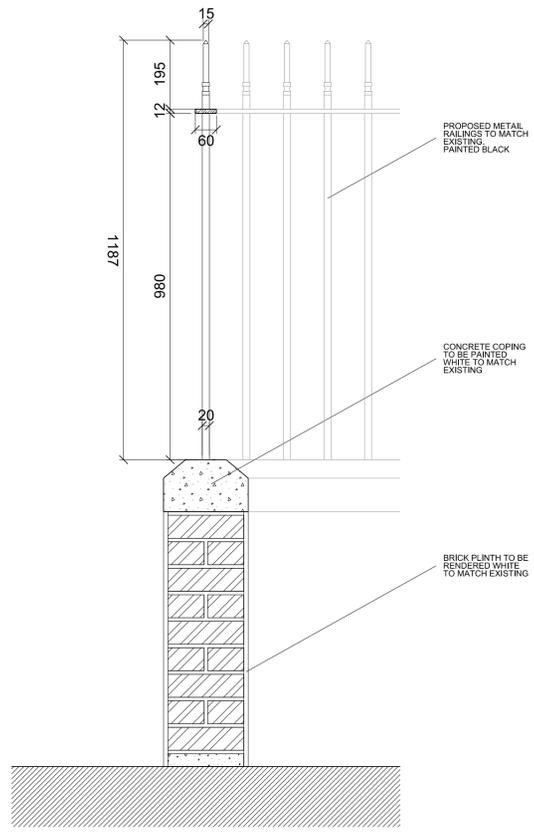

02 FOURCOURT RAILINGS
41 401 PROP DETAIL SECTION 1: 10

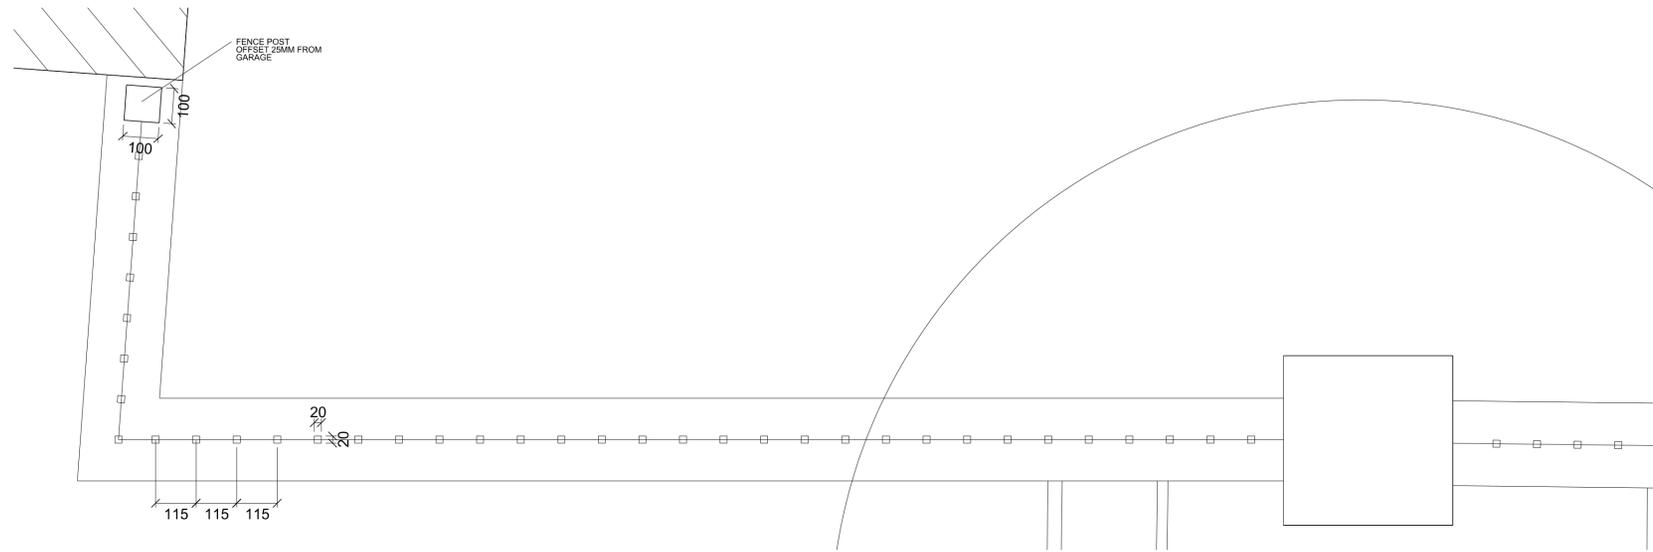

03 FOURCOURT RAILINGS
41 401 PROPOSED DETAIL PLAN 1: 10

GENERAL NOTES

1. This drawing should be read in conjunction with all other contract documentation and all other consultant and specialist drawings.
2. Do not scale from this drawing.
3. All levels and dimensions are to be checked on site.
4. The Architect is to be notified in writing of any discrepancies before proceeding.
5. All information contained in this drawing is sole copy right of design-NA Architects and is not to be reproduced without their permission

REV	DESCRIPTION	DATE	BY
STATUS			
FOR PLANNING			
KEY PLAN			



design-NA Architects
70 Cowcross Street
London
EC1M 6EJ
T: +44 (0)20 7670 3767
E: info@design-na.com

PROJECT
CASPER AND CELIA BERENDSEN
GROVE LODGE

DRAWING TITLE
COURTYARD RAILINGS
PROPOSED FORECOURT DETAILS

SCALE	DATE
1:10 @ A1	JAN 2017
1:20 @ A3	

DRAWING NO	REV
d-NA GLR 41 401	P0