



01 FOURCOURT RAILINGS  
41 400 EXISTING DETAIL ELEVATION 1: 10

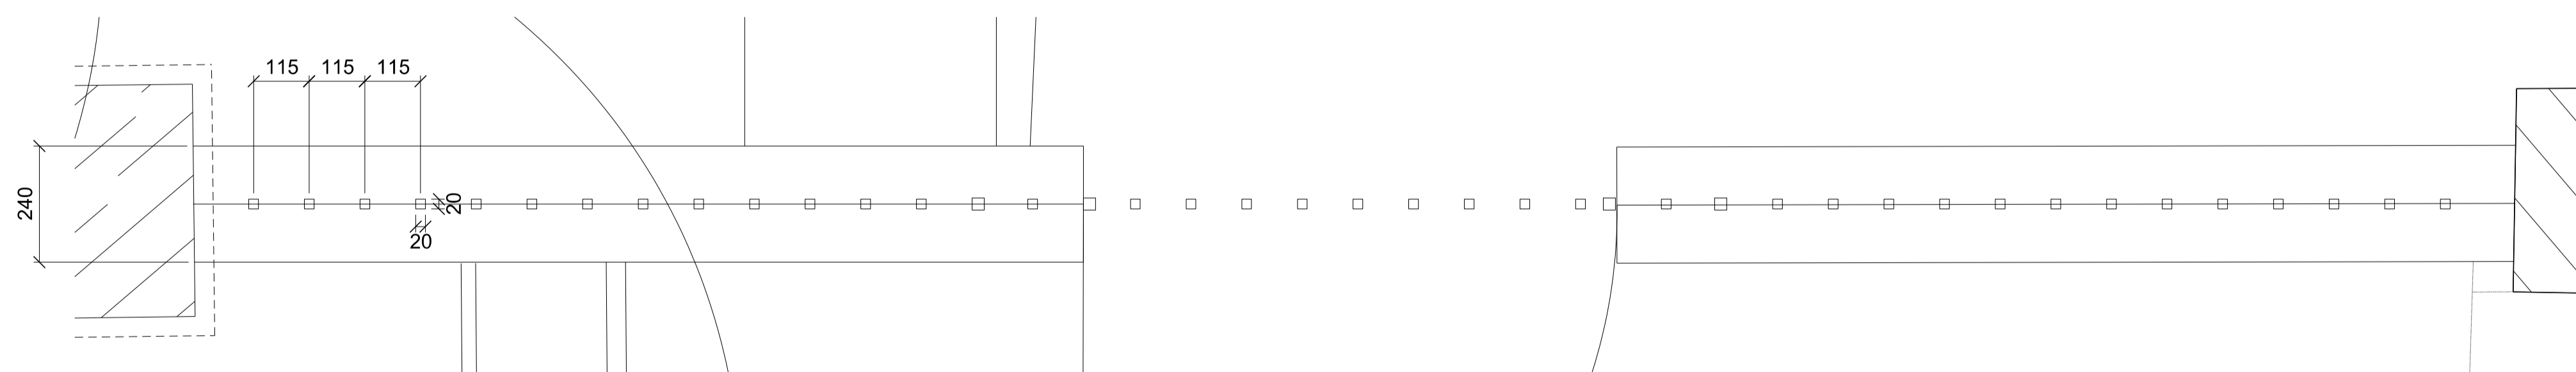

03 FOURCOURT RAILINGS  
41 400 EXISTING DETAIL PLAN 1: 10

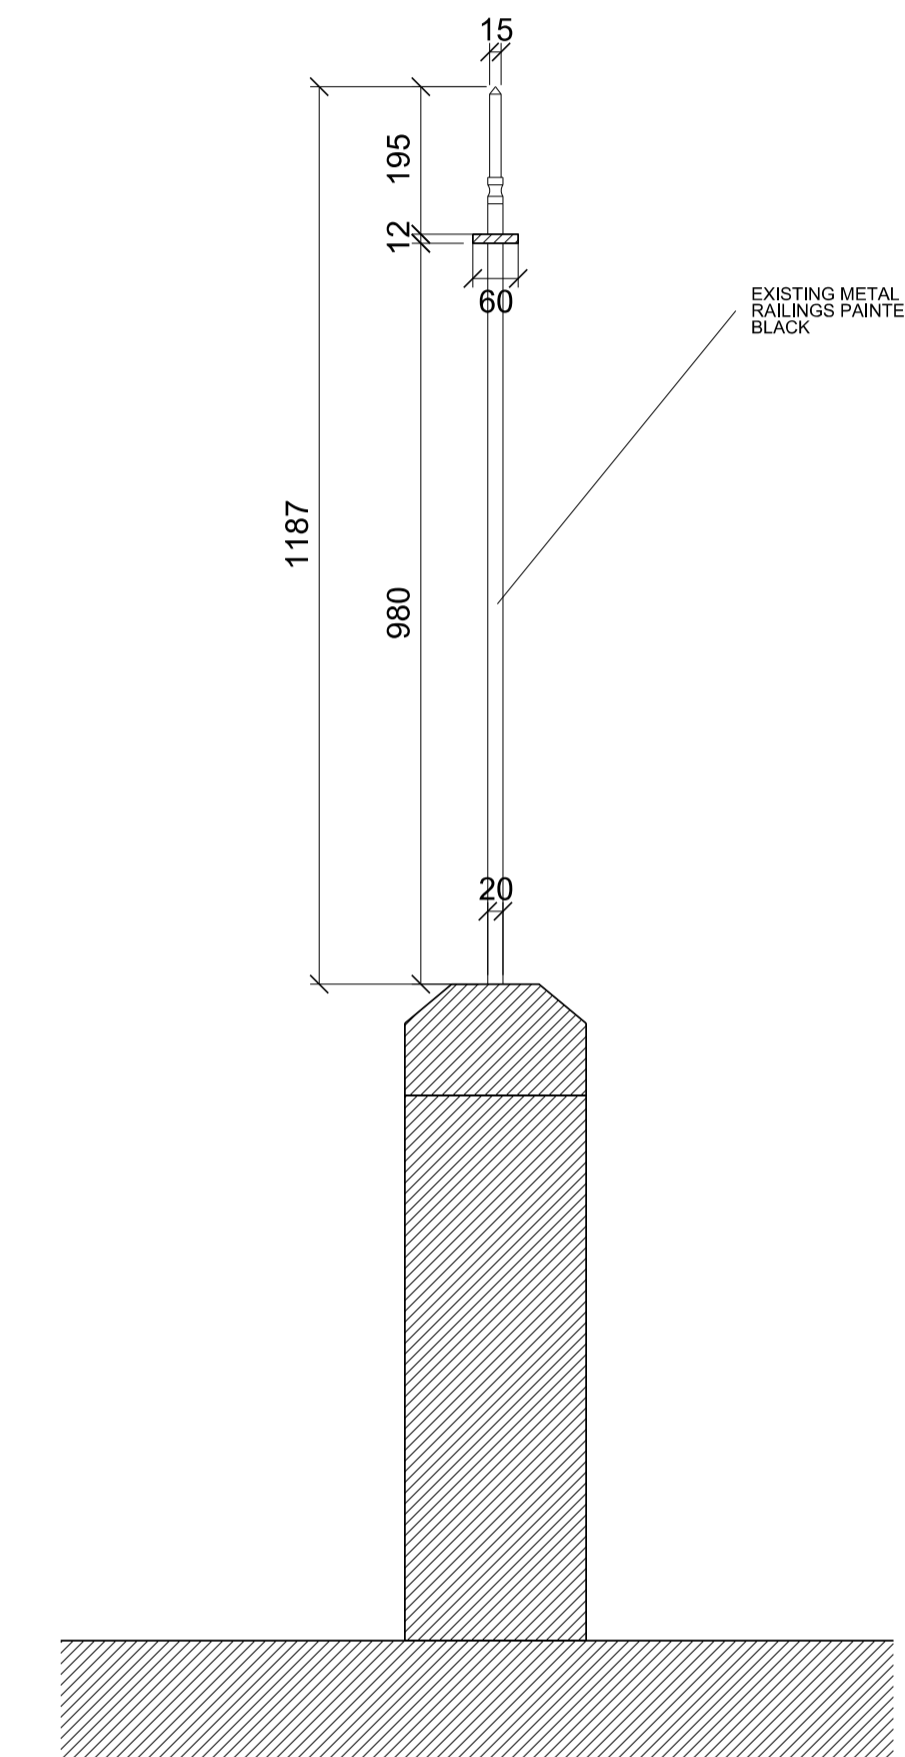

02 FORECOURT RAILINGS  
41 400 EXISTING DETAIL SECTION 1: 10

GENERAL NOTES

1. This drawing should be read in conjunction with all other contract documentation and all other consultant and specialist drawings.
2. Do not scale from this drawing.
3. All levels and dimensions are to be checked on site.
4. The Architect is to be notified in writing of any discrepancies before proceeding.
5. All information contained in this drawing is sole copy right of design-NA Architects and is not to be reproduced without their permission

REV	DESCRIPTION	DATE	BY
STATUS			

FOR PLANNING



design-NA Architects

70 Cowcross Street  
London  
EC1M 6EJ  
T: +44 (0)20 7670 3767  
E: info@design-na.com

PROJECT  
CASPER AND CELIA BERENDSEN  
GROVE LODGE

DRAWING TITLE  
COURTYARD RAILINGS  
EXISTING FORECOURT DETAILS

SCALE	DATE
1:10 @ A1	JAN 2017
1:20 @ A3	

DRAWING NO	REV
d-NA GLR 41 400	P0