



NOTES
 1. ALL DIMENSIONS AND LEVELS TO BE CHECKED ON SITE PRIOR TO SETTING OUT OR MANUFACTURE. ANY DISCREPANCIES BETWEEN SITE, DRAWING OR SPECIFICATION TO BE REPORTED TO THE ARCHITECT IMMEDIATELY.
 2. THIS DRAWING IS THE COPYRIGHT OF THE OWNERS

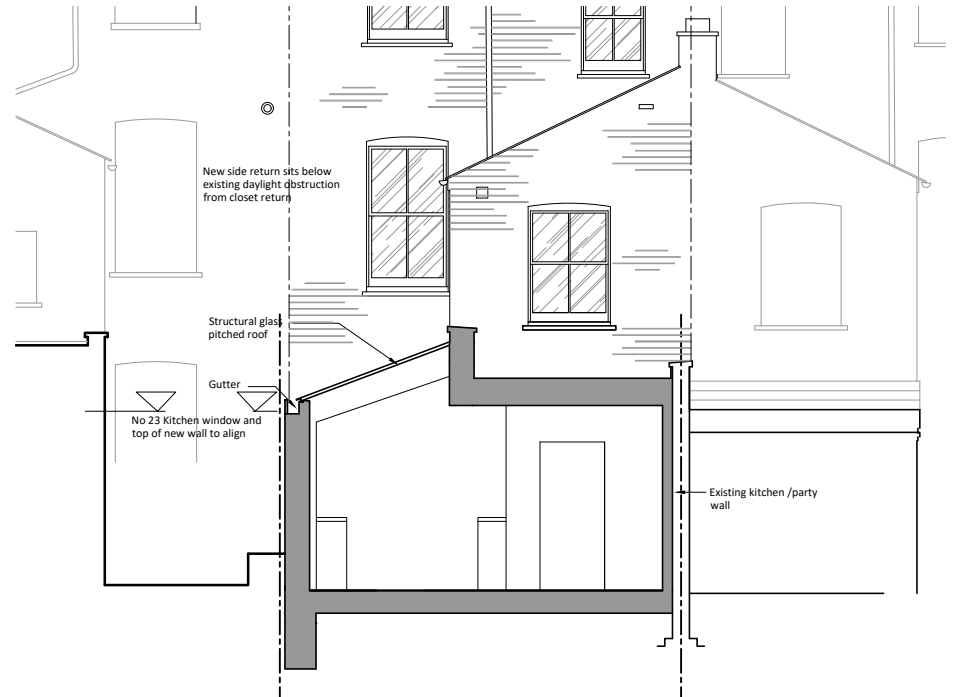

Section C-C
 Scale 1:50@A1 Scale 1:100@A3

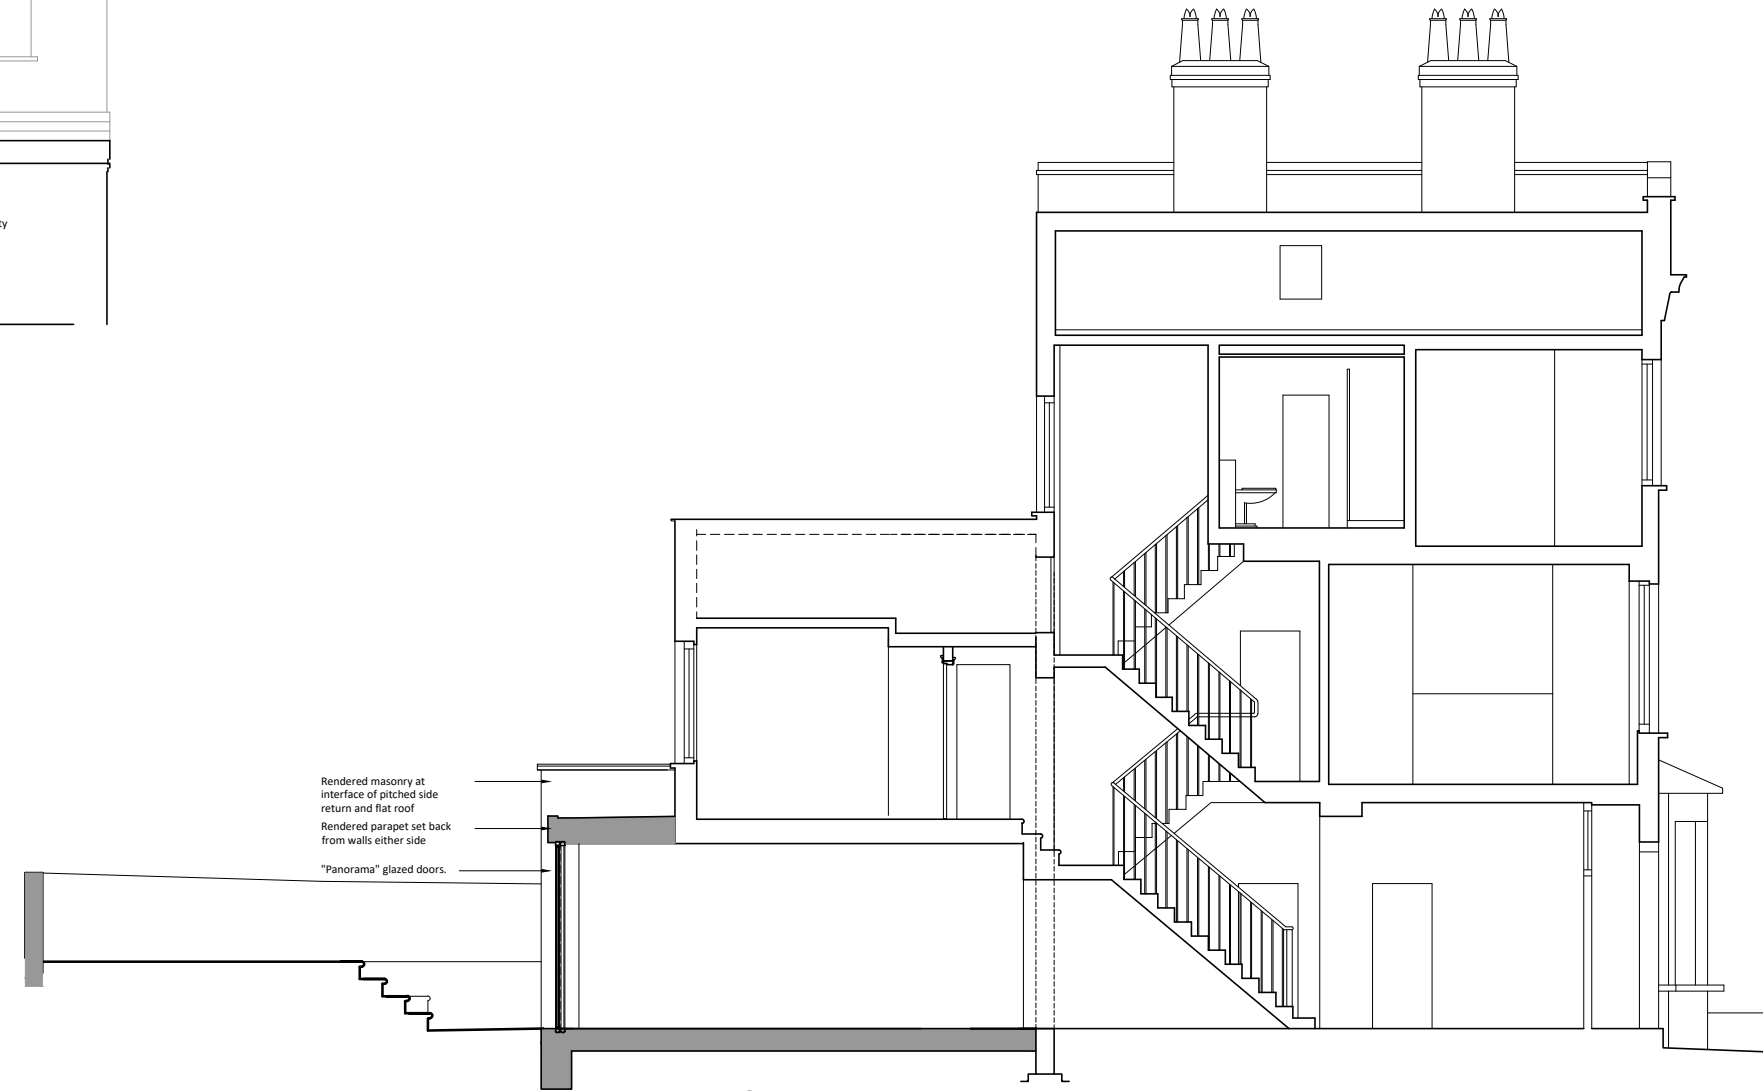

Rendered masonry at interface of pitched side return and flat roof
 Rendered parapet set back from walls either side
 "Panorama" glazed doors.

Section B-B
 Scale 1:50@A1 Scale 1:100@A3



ALEX TART ARCHITECTS
 3 DEODAR RD, LONDON SW15 2NP
 TEL 0208 780 2830
 email office@alexstartarchitects.com

Project
016 _ Dunollie Road

Site
21 Dunollie Road, London NW5 2XN

Drawing Title
Section B-B & C-C as proposed

Scale	Date	Drawn	Checked
Varies@A1	01.10.16	JCW	AT
Varies@A3			

Drawing No. **P17.0** Revision -