

PLEASE NOTE:

1. ALL DIMENSIONS TO BE CHECKED ON SITE BEFORE FABRICATION.
2. CONTRACTOR TO REFER TO ENGINEERS DRAWINGS BEFORE PROCEEDING WITH WORKS.
3. ALL DRAWINGS AND DESIGNS ARE COVERED BY DESIGN RIGHT (INTELLECTUAL PROPERTY), AND MAY NOT BE DISTRIBUTED, COPIED OR ISSUE WITHOUT WRITTEN PERMISSION OF XUL ARCHITECTURE.
4. ALL DESIGN CONCEPTS ARE THE SOLE PROPERTY OF XUL ARCHITECTURE AND NO ADAPTATIONS, REPRODUCTIONS OR COPIES MAY BE MADE WITHOUT WRITTEN PERMISSION OF XUL ARCHITECTURE.
5. THESE DRAWINGS ARE SUBJECT TO ANY VARIATION REQUIRED OR RECOMMENDATION BY ANY STATUTORY AUTHORITY OR FOR THE BETTER CARRYING OUT OF THE WORKS.
6. SAMPLES TO BE PROVIDED BY CONTRACTOR FOR XUL ARCHITECTURE APPROVAL.
7. ALL FINISHES TO XUL ARCHITECTURE SATISFACTION.
8. ALL DRAWINGS TO BE APPROVED BY XUL ARCHITECTURE BEFORE CONSTRUCTION.

ADDITIONAL NOTES:


REVISIONS		
No	Date	Description Issue For
00	25/05/16	INFORMATION
01	26/05/16	INFORMATION
02	27/05/16	INFORMATION
03	01/06/16	INFORMATION
04	03/06/16	PLANNING
05	18/07/16	PLANNING
06	25/07/16	PLANNING
07	26/01/17	PLANNING

Client
PRIVATE CLIENT


Project
12 Platts Lane
NW3 7NR

Title
**PROPOSED
Basement Plan**

Scale	Dwg. No.	Rev.
1/100@A3	PA-01	07
Date	26/01/17	
Drawn	JH	
Checked	CC	
	Project Number	1610

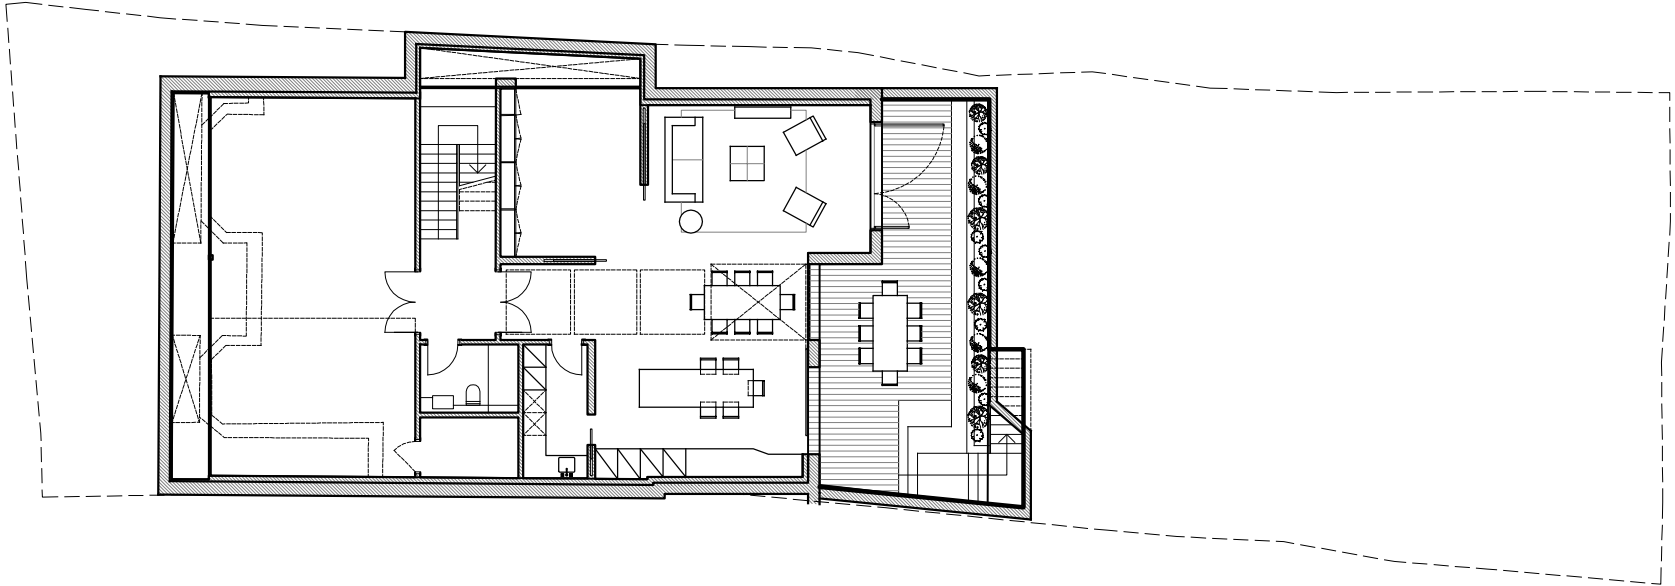

**PROPOSED
Basement Plan**
SCALE 1/200@A3 PA-01

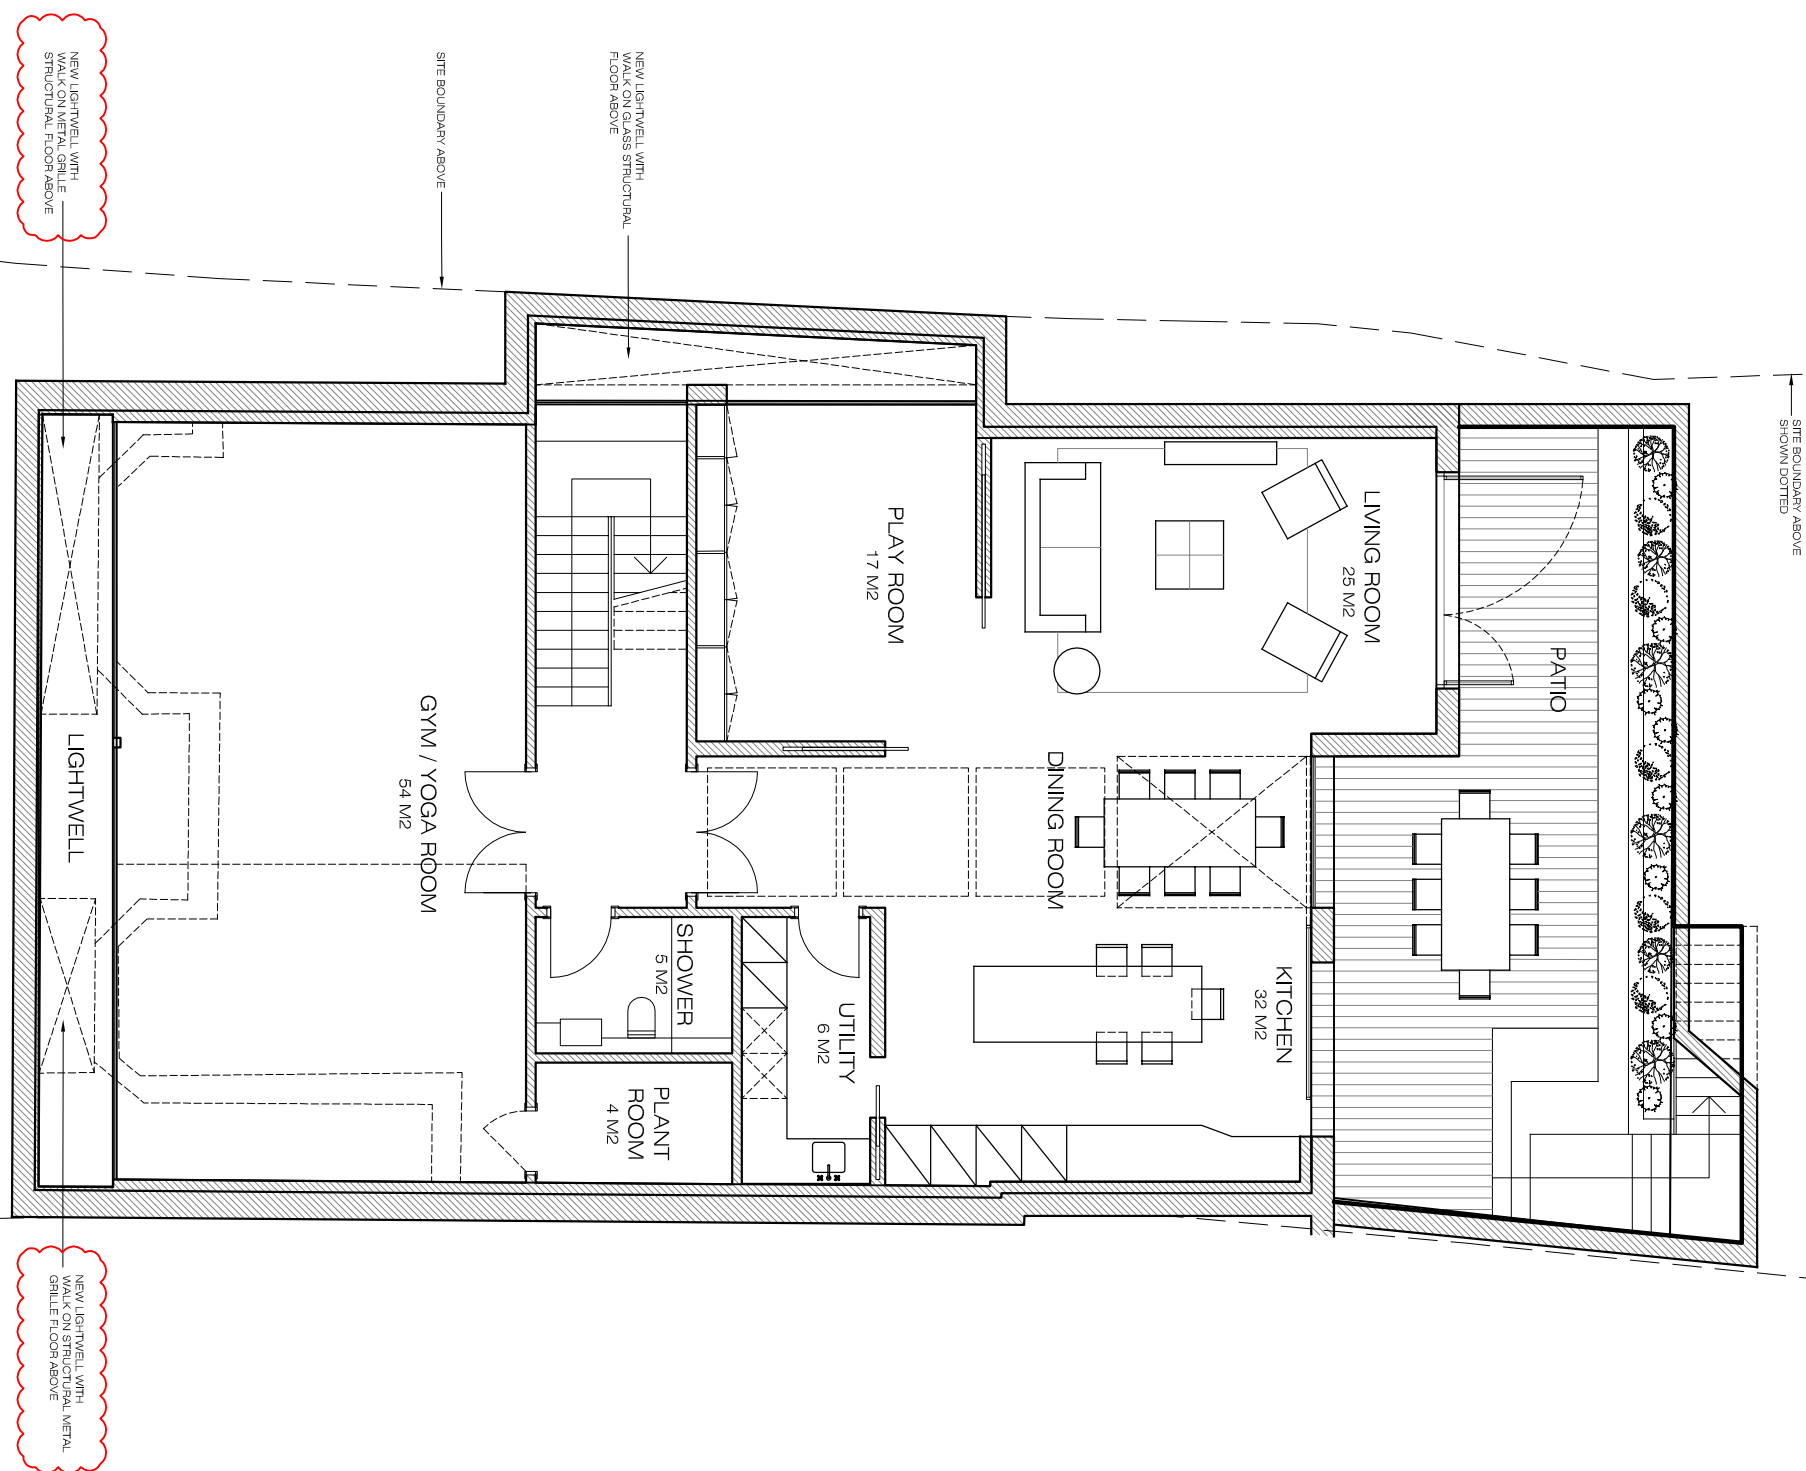

**PROPOSED
Basement Plan**
SCALE 1/100@A3 PA-01

0 2 4 6 8 10m

