



GENERAL NOTES

ALL DIMENSIONS ARE TAKEN TO STRUCTURE UNLESS INDICATED OTHERWISE.

ALL DIMENSIONS TO BE CHECKED ON SITE PRIOR TO COMMENCEMENT OF WORK.

DRAWING TO BE USED IN CONSTRUCTION WITH ALL DIMENSIONS AND SPECIFICATIONS.

APPLICABLE TO SHAPING CONSTRUCTION WITH ALL DIMENSIONS AND SPECIFICATIONS.

ANY INFORMATION TO THE DRAWING MUST BE CARRIED OUT BY THE ARCHITECT.


THE DRAWING REMAINS UNDER THE COPYRIGHT OF PCKO ARCHITECTS LIMITED. PLEASE OBTAIN PERMISSION BEFORE COPYING.

WHERE METHOD OF CONSTRUCTION INCORPORATES TIMBER JOIST GAUGE STEEL FRAME ALL ELEMENTS OF FRAME INCLUDING JOIST LOCATION, JOISTING, SHEATHING, LINTELS, TRUSSES AND WIND BRACING TO BE TO FRAME MANUFACTURER'S DESIGN, DETAIL AND SPECIFICATION.

ALL STRUCTURAL ELEMENTS ARE TO BE TO FRAME MANUFACTURER'S DESIGN, DETAIL AND SPECIFICATION.

ALL MECHANICAL AND ELECTRICAL ELEMENTS ARE TO BE TO FRAME MANUFACTURER'S DESIGN, DETAIL AND SPECIFICATION.

ALL BUILDING SERVICES ENGINEERS AND SPECIALIST SUB CONTRACTORS DESIGN, DETAIL AND SPECIFICATION.

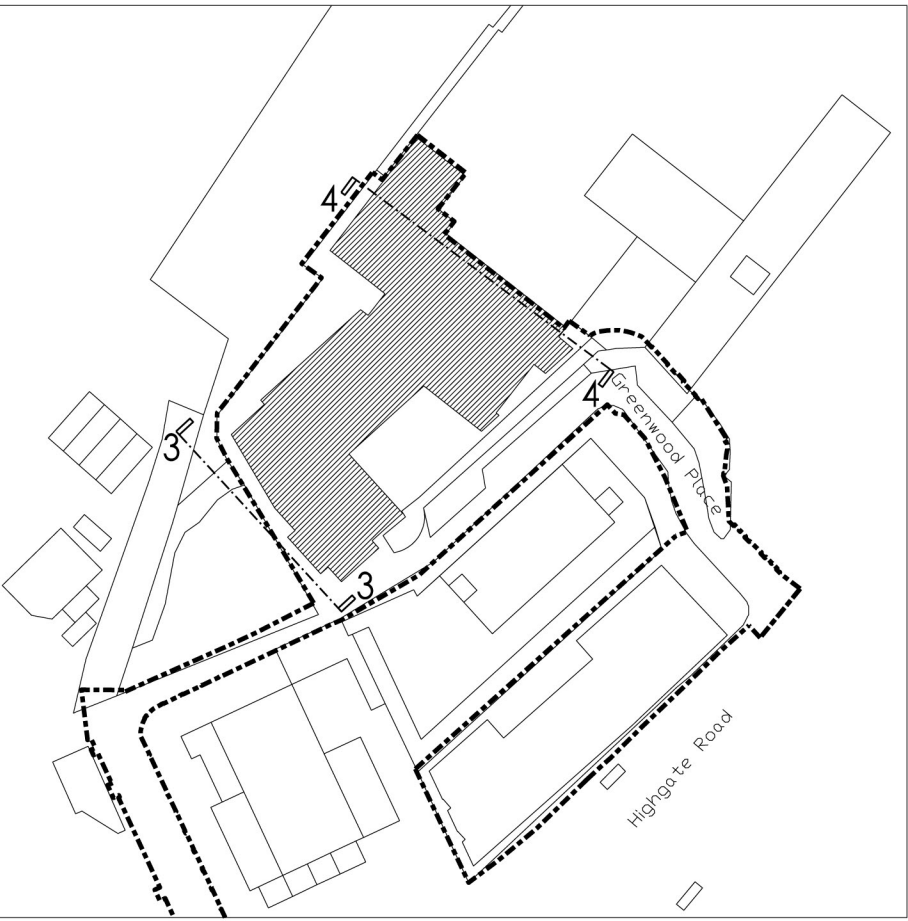

25.01.17	C	Amendments as indicated	JF	PH
06.05.15	B	General Amendments	PH	PH
DATE	REV	DESCRIPTION	BY	CHECKED

5 - 8 HARDWICK STREET
LONDON EC1R 4RG
TEL 020 - 7372 - 8918
www.pcko.co.uk

ARCHITECTS INTERIOR DESIGNERS
MASTER PLANNERS URBAN DESIGNERS

CLIENT LB Camden

PROJECT Greenwood Place

DRAWING TITLE Side Elevations

STATUS PLANNING

SCALE 1:100@A1 1:200@A3 DRAWN BY TM

DATE 2013.08 CHECKED BY PH

DRAWING NO. 1213_PL_262 REVISION C