
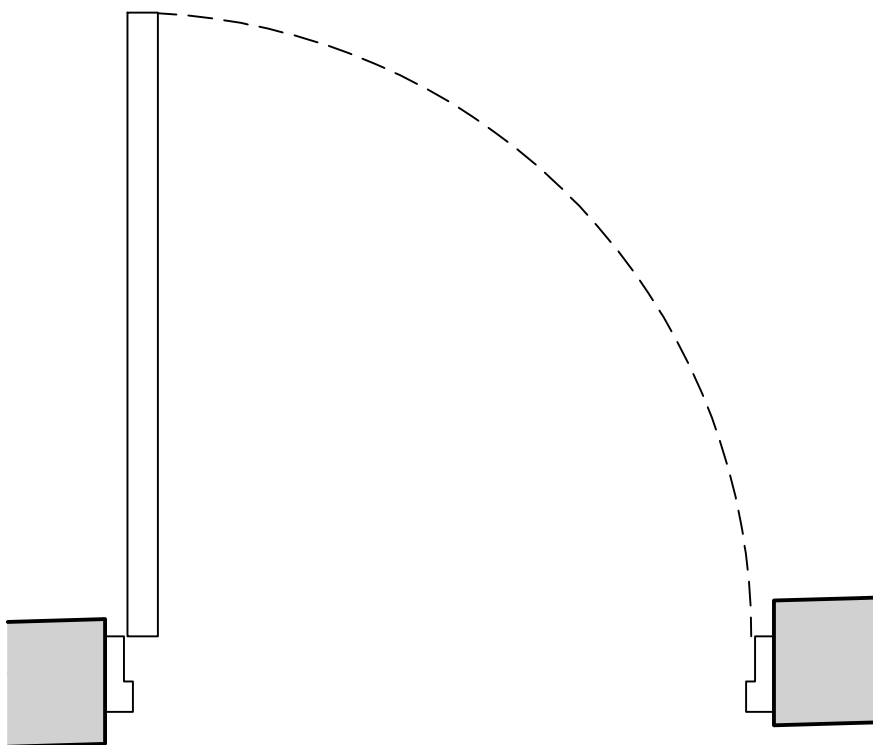
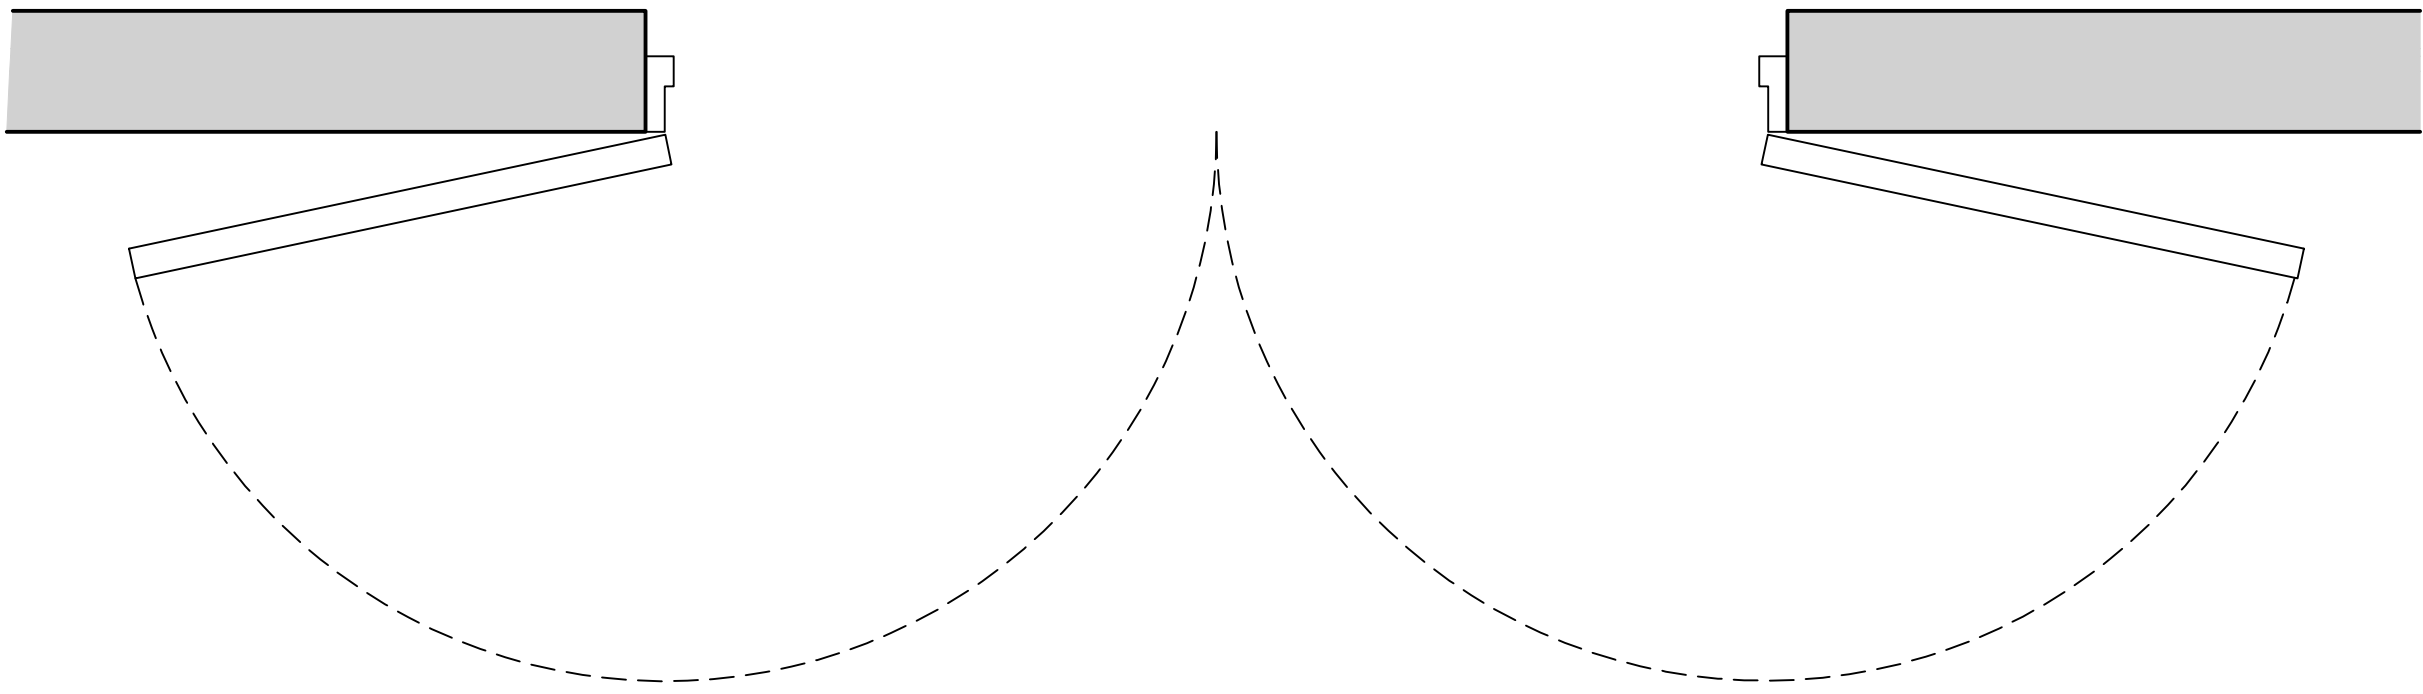
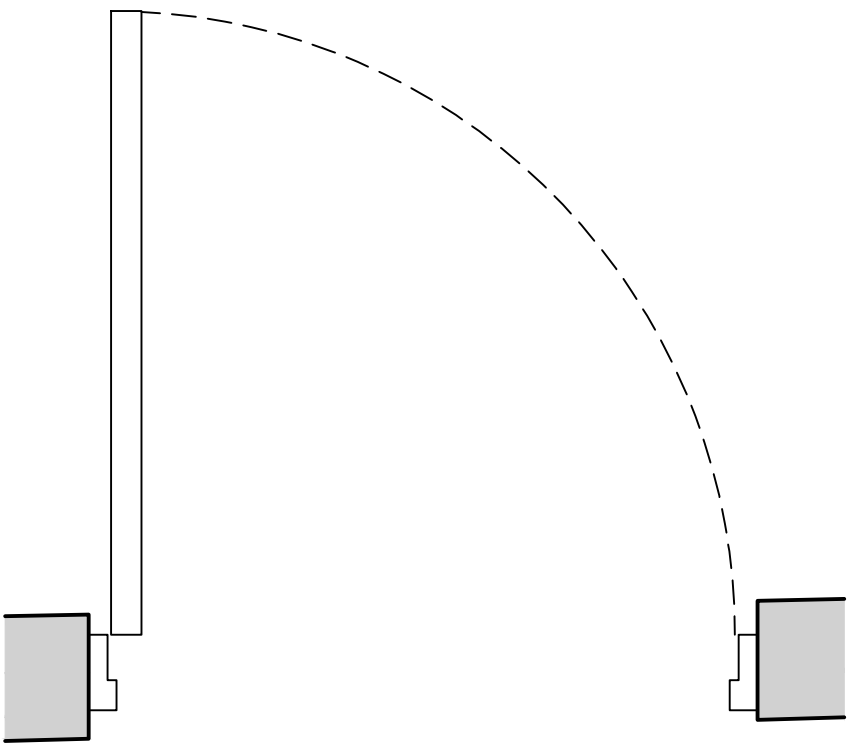
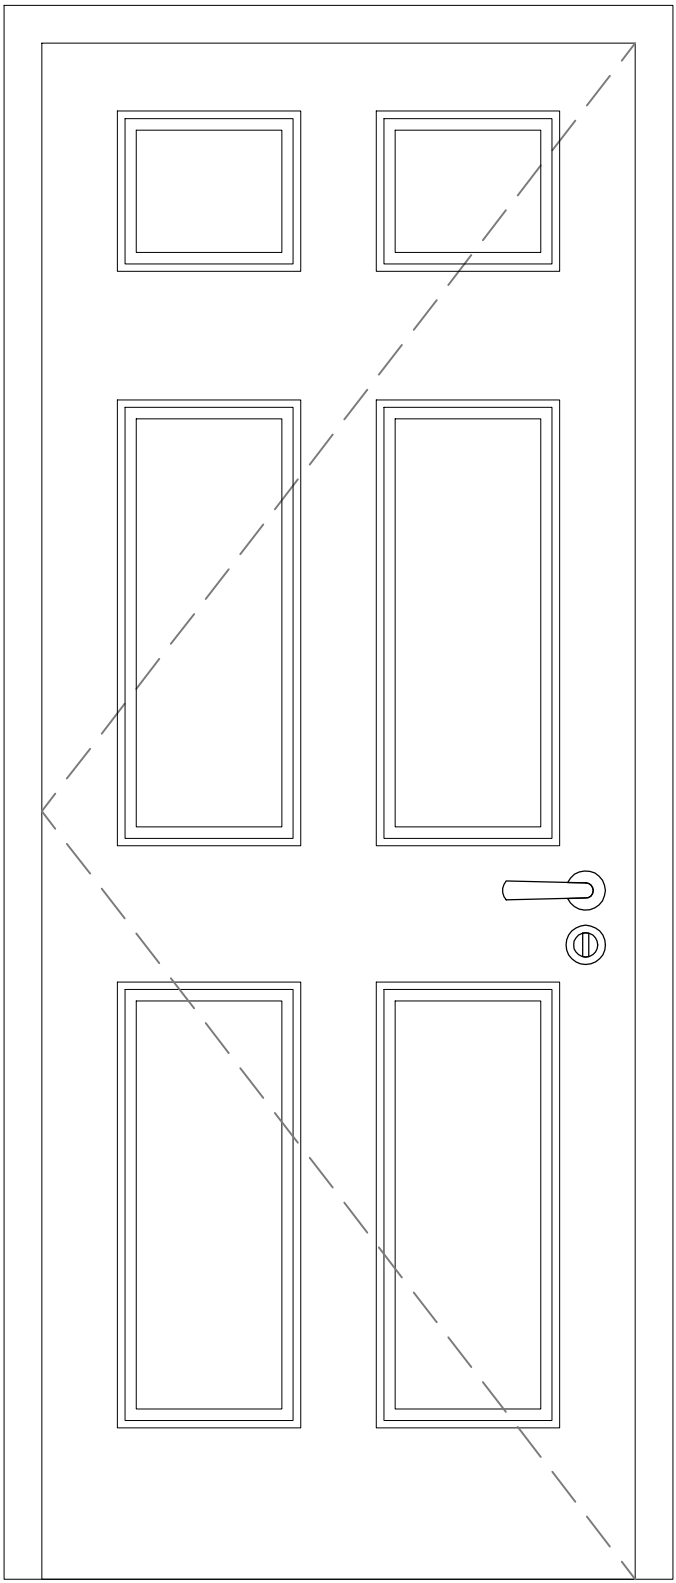
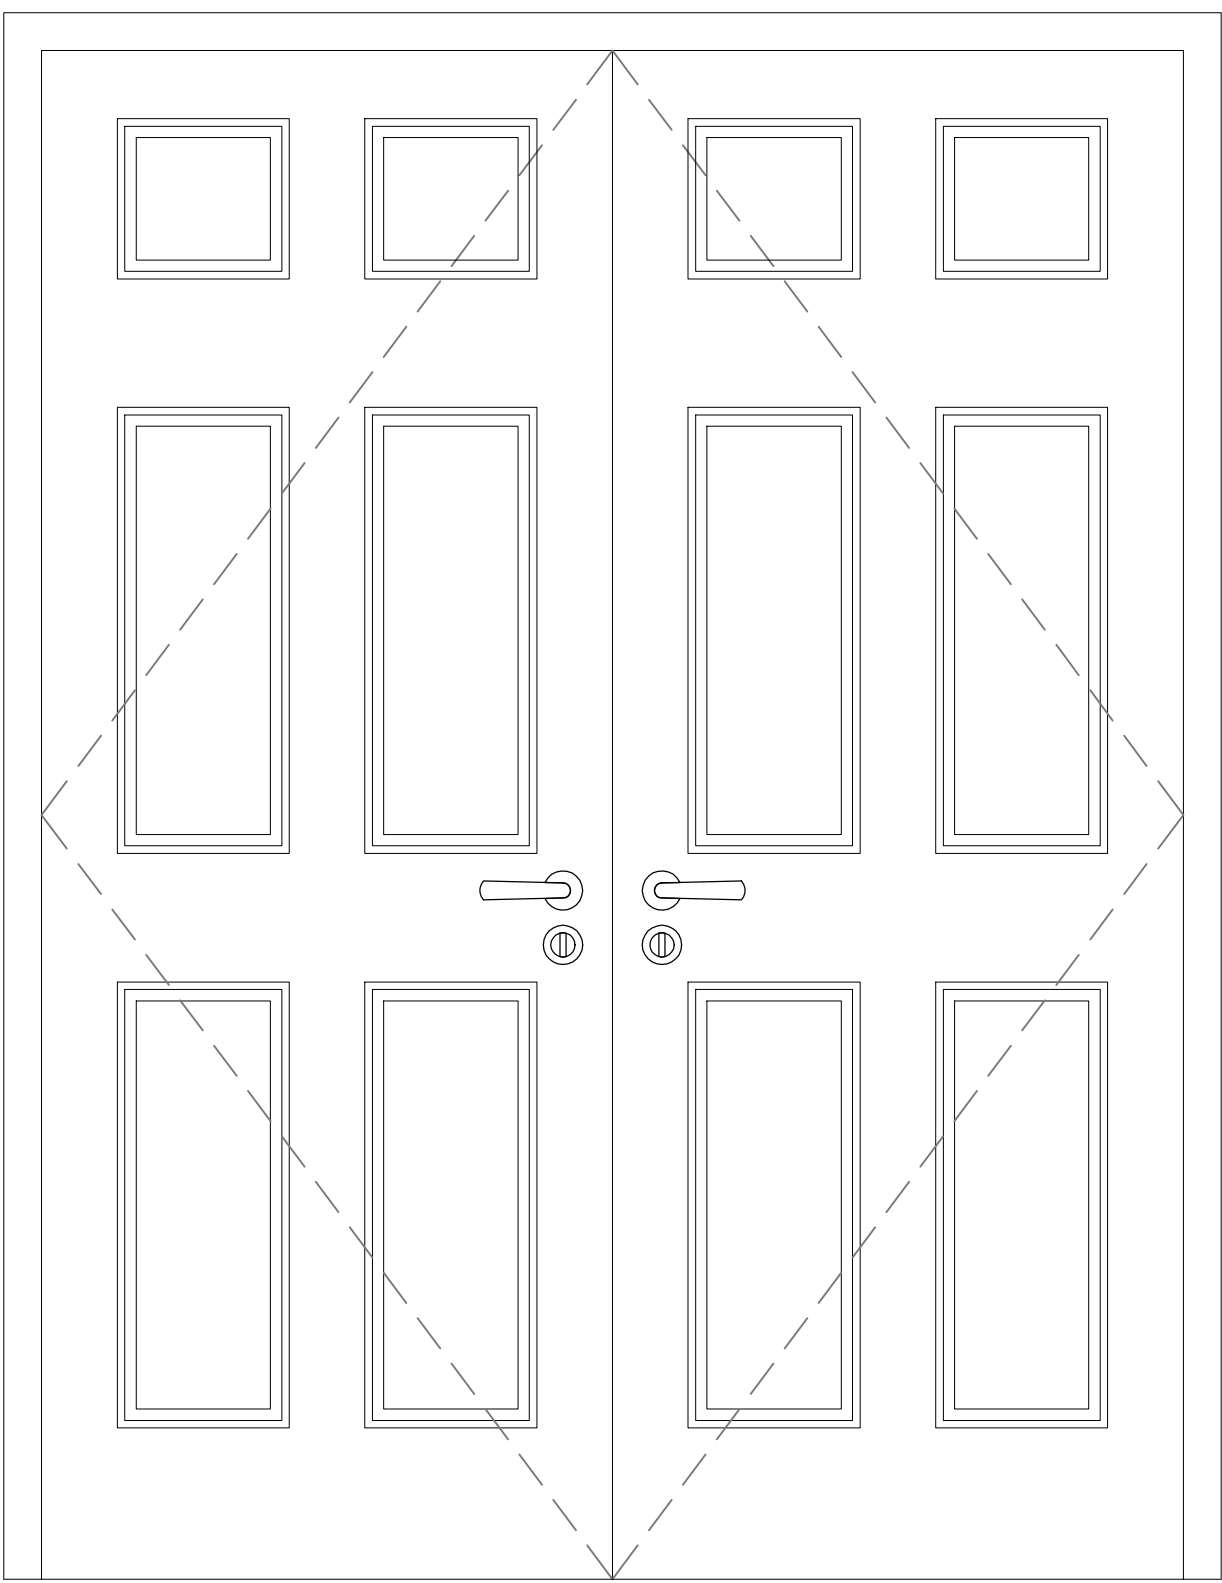
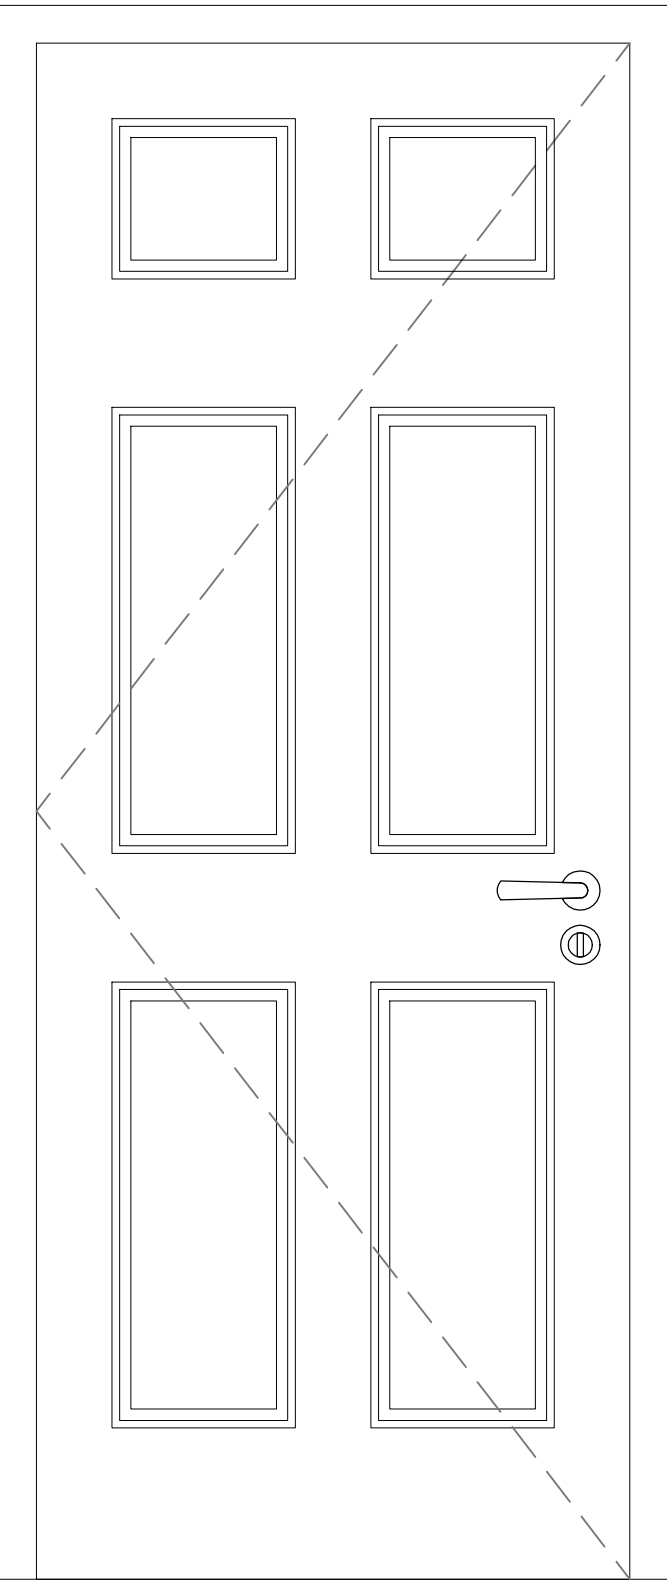


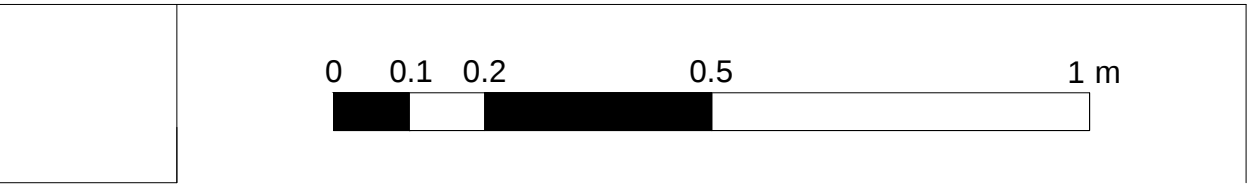

1.01
Door type B
Six paneled Internal Hinged Door

02.01
Door type C
Six paneled internal double hinged door

03.01
Door type B
Six paneled internal hinged door

Door General notes:
New doors and architraves to be re-instated as closely to replicate details of the period as possible. Six paneled doors as detailed on the drawings for new doors and retaining existing front external doors.

	2017.01.18	Updated information	JN		
rev.	date	description	revised by		
revisions					
stage Planning		drawing title Proposed Details Discharge of conditions - Sheet 10			
Lipton Plant Architects		This drawing is copyright.			
		Islington Green Studios 81-83 Essex Road Islington London N1 2SF		T +44 (0)20 7288 1333 F +44 (0)20 7288 0333	E mail@lparchitects.co.uk W www.lparchitects.co.uk
		client Ms M. Teodoro & Mr C. Vyrdee		project Address 16 Cleveland Street London W1T 4HX	
scale 1:10 @ A1 1:20 @ A3	date issued 2016.11.08	drawn by AGM	drawing no 471.(1).4.409	revision A	