

Proposed First Floor Plan

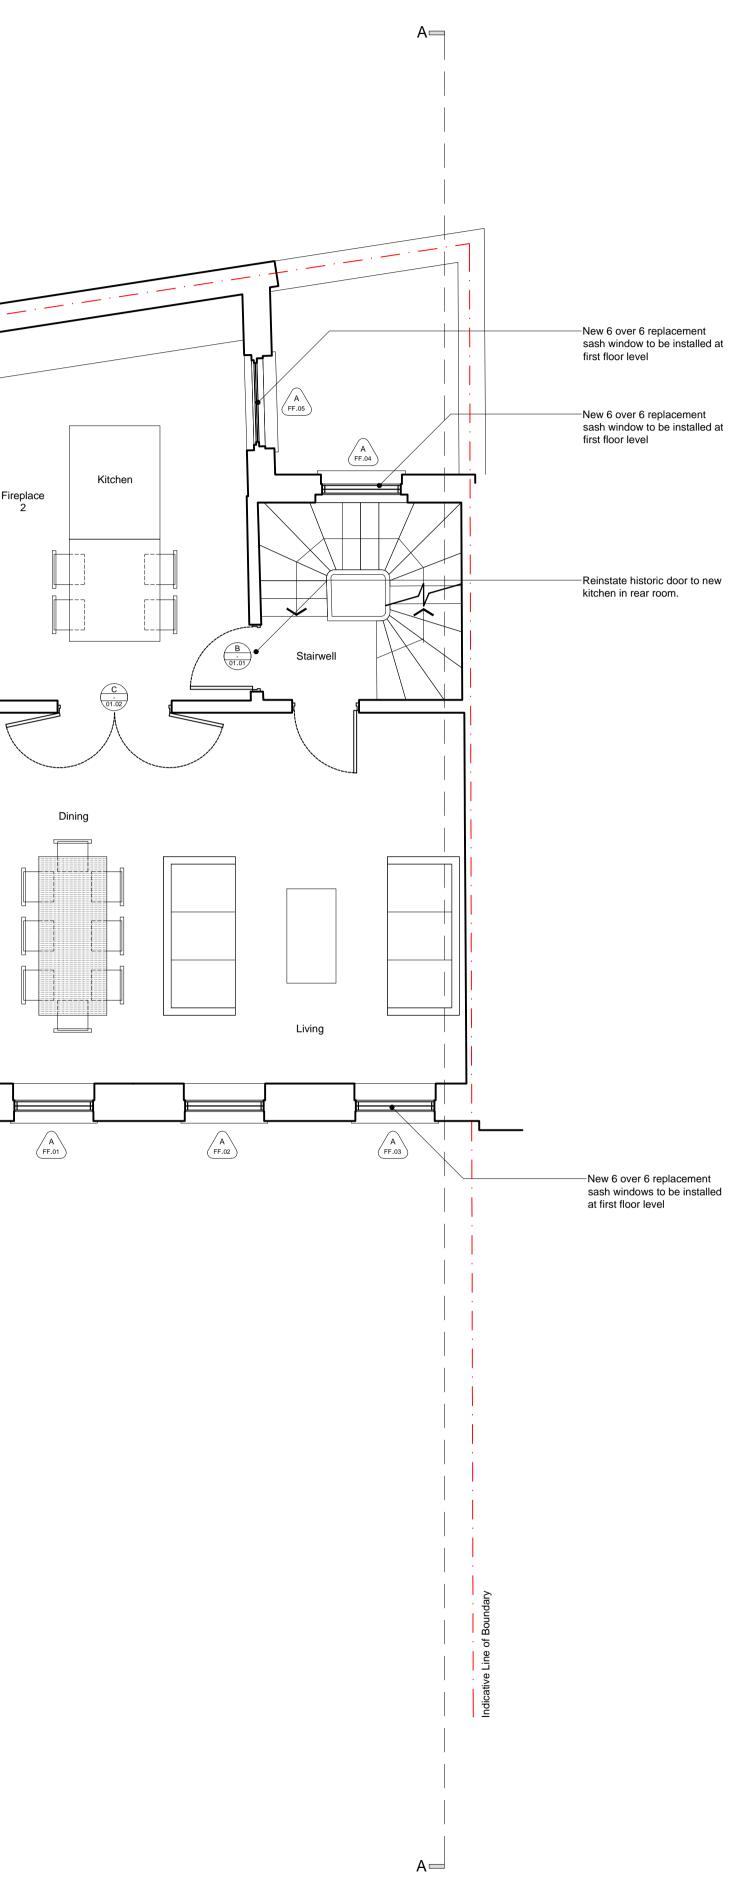

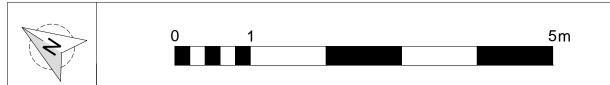

description

Hatch thus denotes new build area

<sup>stage</sup> Planning		drawing title <b>Approved planning/Listed Building</b> First Floor Plan			
			This drawing is copyri	ght.	
Lipton Piant			Islington Green Studios   81-83 Essex Road   Islington T +44 (0)20 7288 1333   London N1 2SF F +44 (0)20 7288 0333		
ΓIC			<sup>client</sup> Ms M. Teodoro	<b>.</b> &	project Address
		ects	Mr C. Vyrdee		16 Cleveland Street London
Arc					W1T 4HX