


These plans are project and site specific and shall only be used for their intended purpose unless otherwise stated or approved by written consent of Brian O'Reilly Architects.

All dimensions shown are indicative and must be double checked on site by the contractor. Any inconsistencies found must be reported to Brian O'Reilly Architects.

DO NOT SCALE FROM THE DRAWINGS.

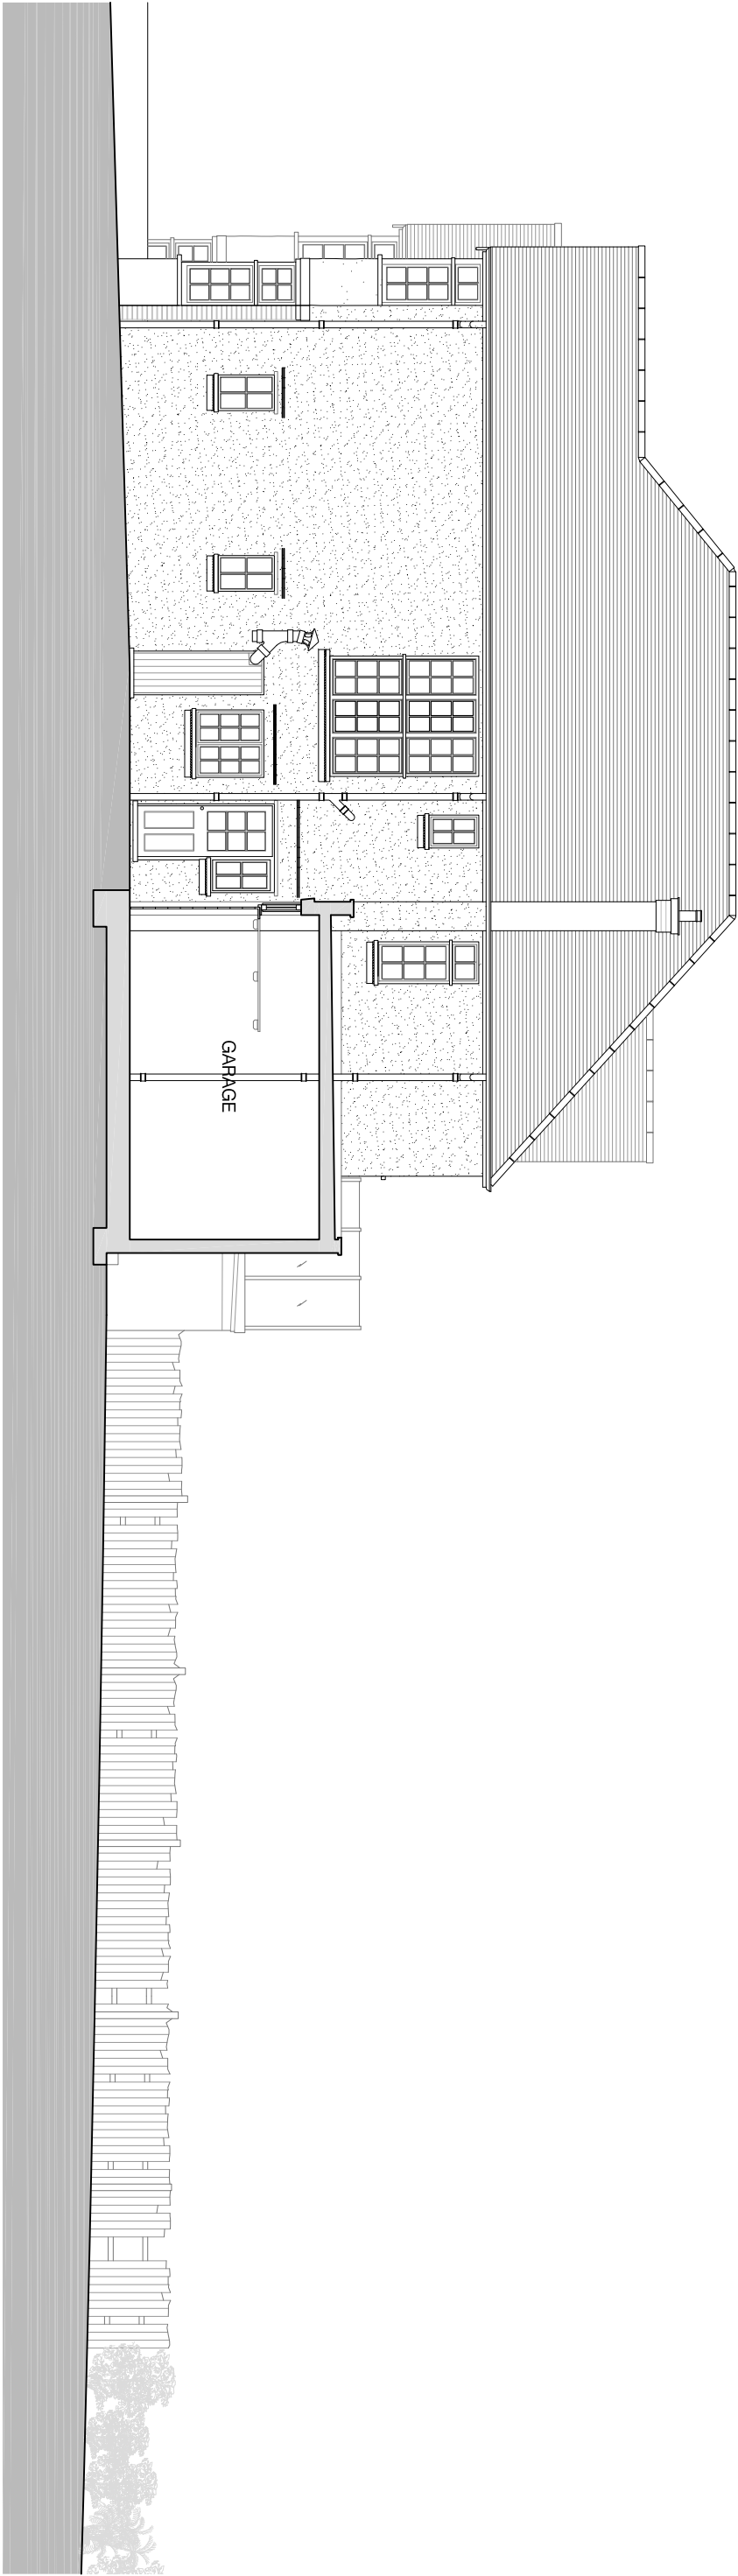

01 EXISTING SECTION B-B
scale 1:100



project

89 HILLWAY, N6 6AB

status / number

EXISTING / 430-301-E

scale

1:100 @ A3

BRIAN O'REILLY ARCHITECTS

31 Oval Road, London, NW1 7EA +44 (0)20 7267 1184
www.brianoreillyarchitects.com mail@brianoreillyarchitects.com

drawing

EXISTING SECTION B-B

date

25.01.2017