



These plans are project and site specific and shall only be used for their intended purpose. These plans shall not be used for any other purpose without the written consent of Brian O'Reilly Architects.
All dimensions shown are indicative and must be double checked on site by the contractor. Any inconsistencies found must be reported to Brian O'Reilly Architects.
DO NOT SCALE FROM THE DRAWINGS.

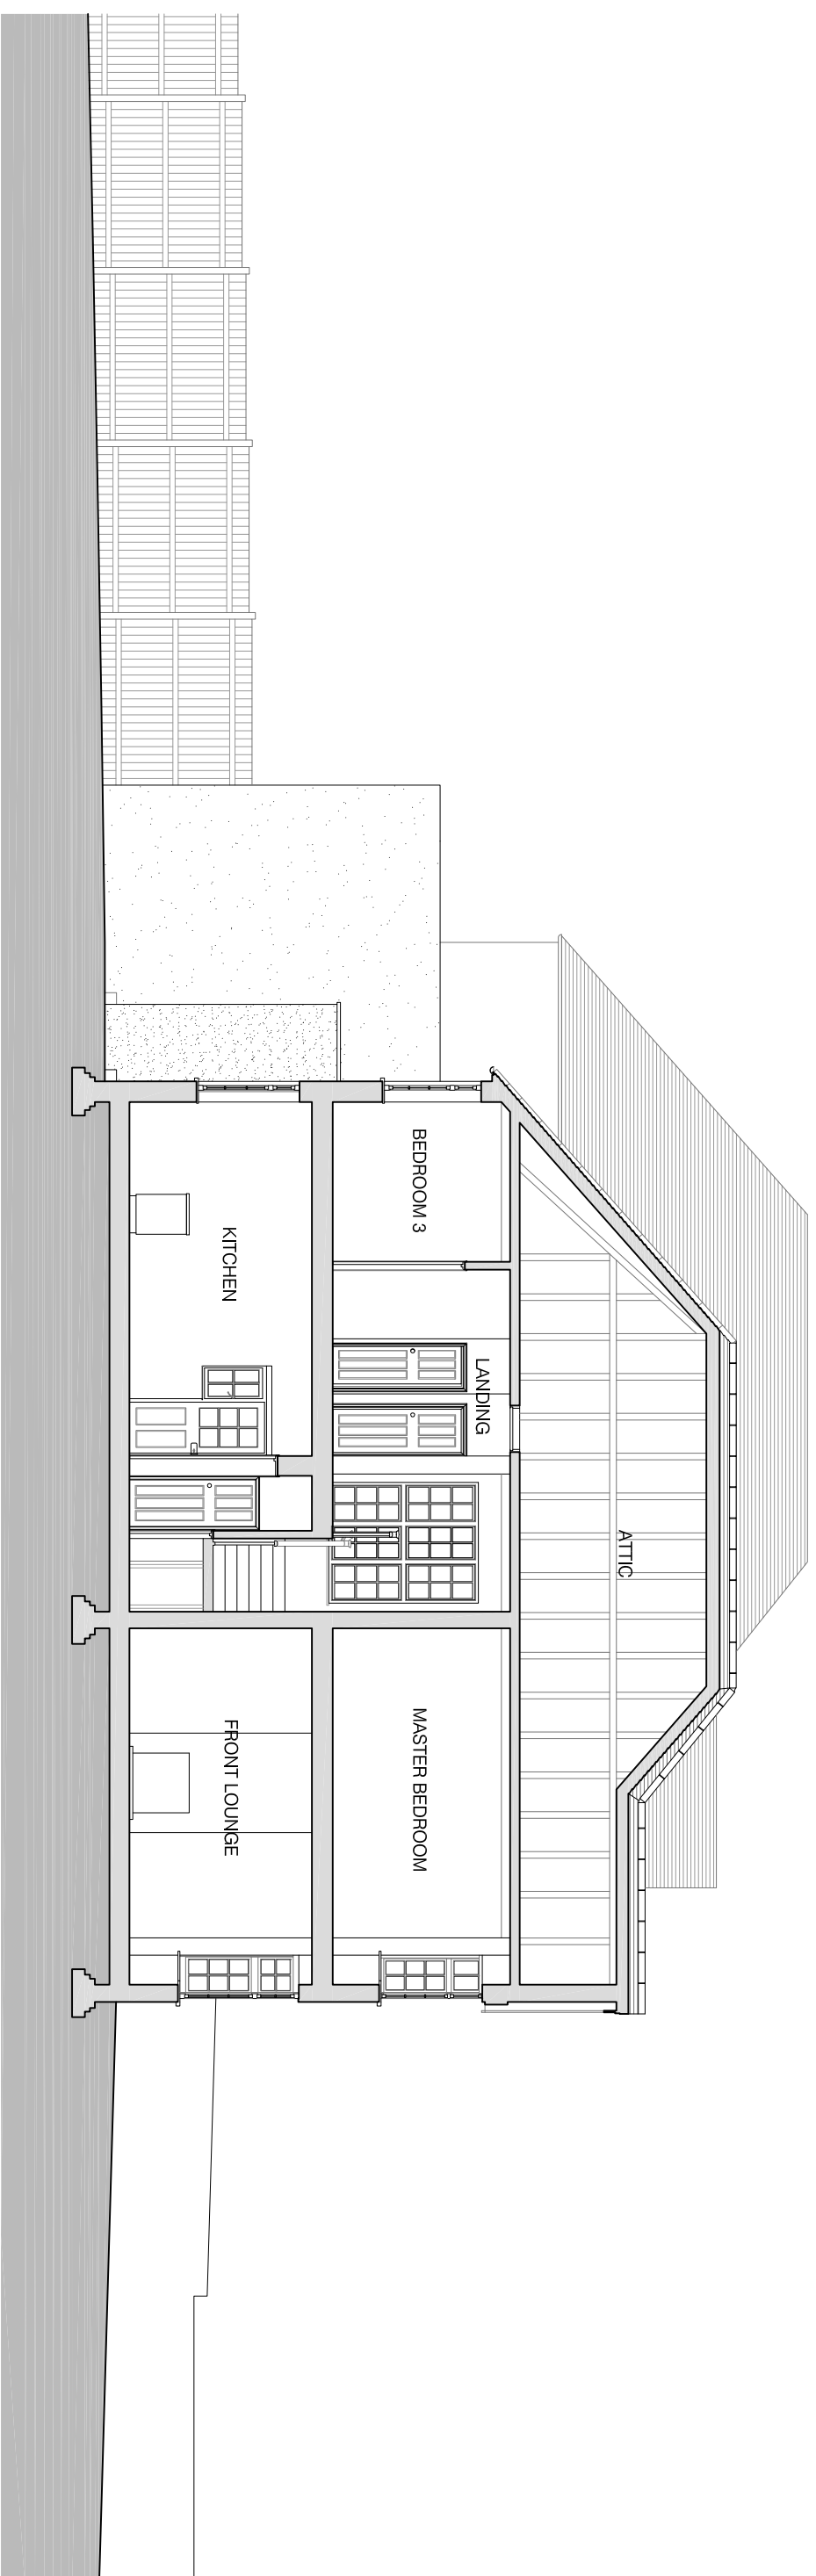

01 EXISTING SECTION A-A
scale 1:100

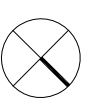

project
89 HILLWAY, N6 6AB

BRIAN O'REILLY ARCHITECTS
31 Oval Road, London, NW1 7EA +44 (0)20 7267 1184
www.brianoreillyarchitects.com mail@brianoreillyarchitects.com

status / number
EXISTING / 430-300-E 1:100 @ A3

drawing
EXISTING SECTION A-A 25.01.2017