


These plans are project and site specific and shall only be used for their intended purpose unless otherwise stated and approved in writing by Brian O'Reilly Architects.

All dimensions shown are indicative and must be double checked on site by the contractor. Any inconsistencies found must be reported to Brian O'Reilly Architects.

DO NOT SCALE FROM THE DRAWINGS.

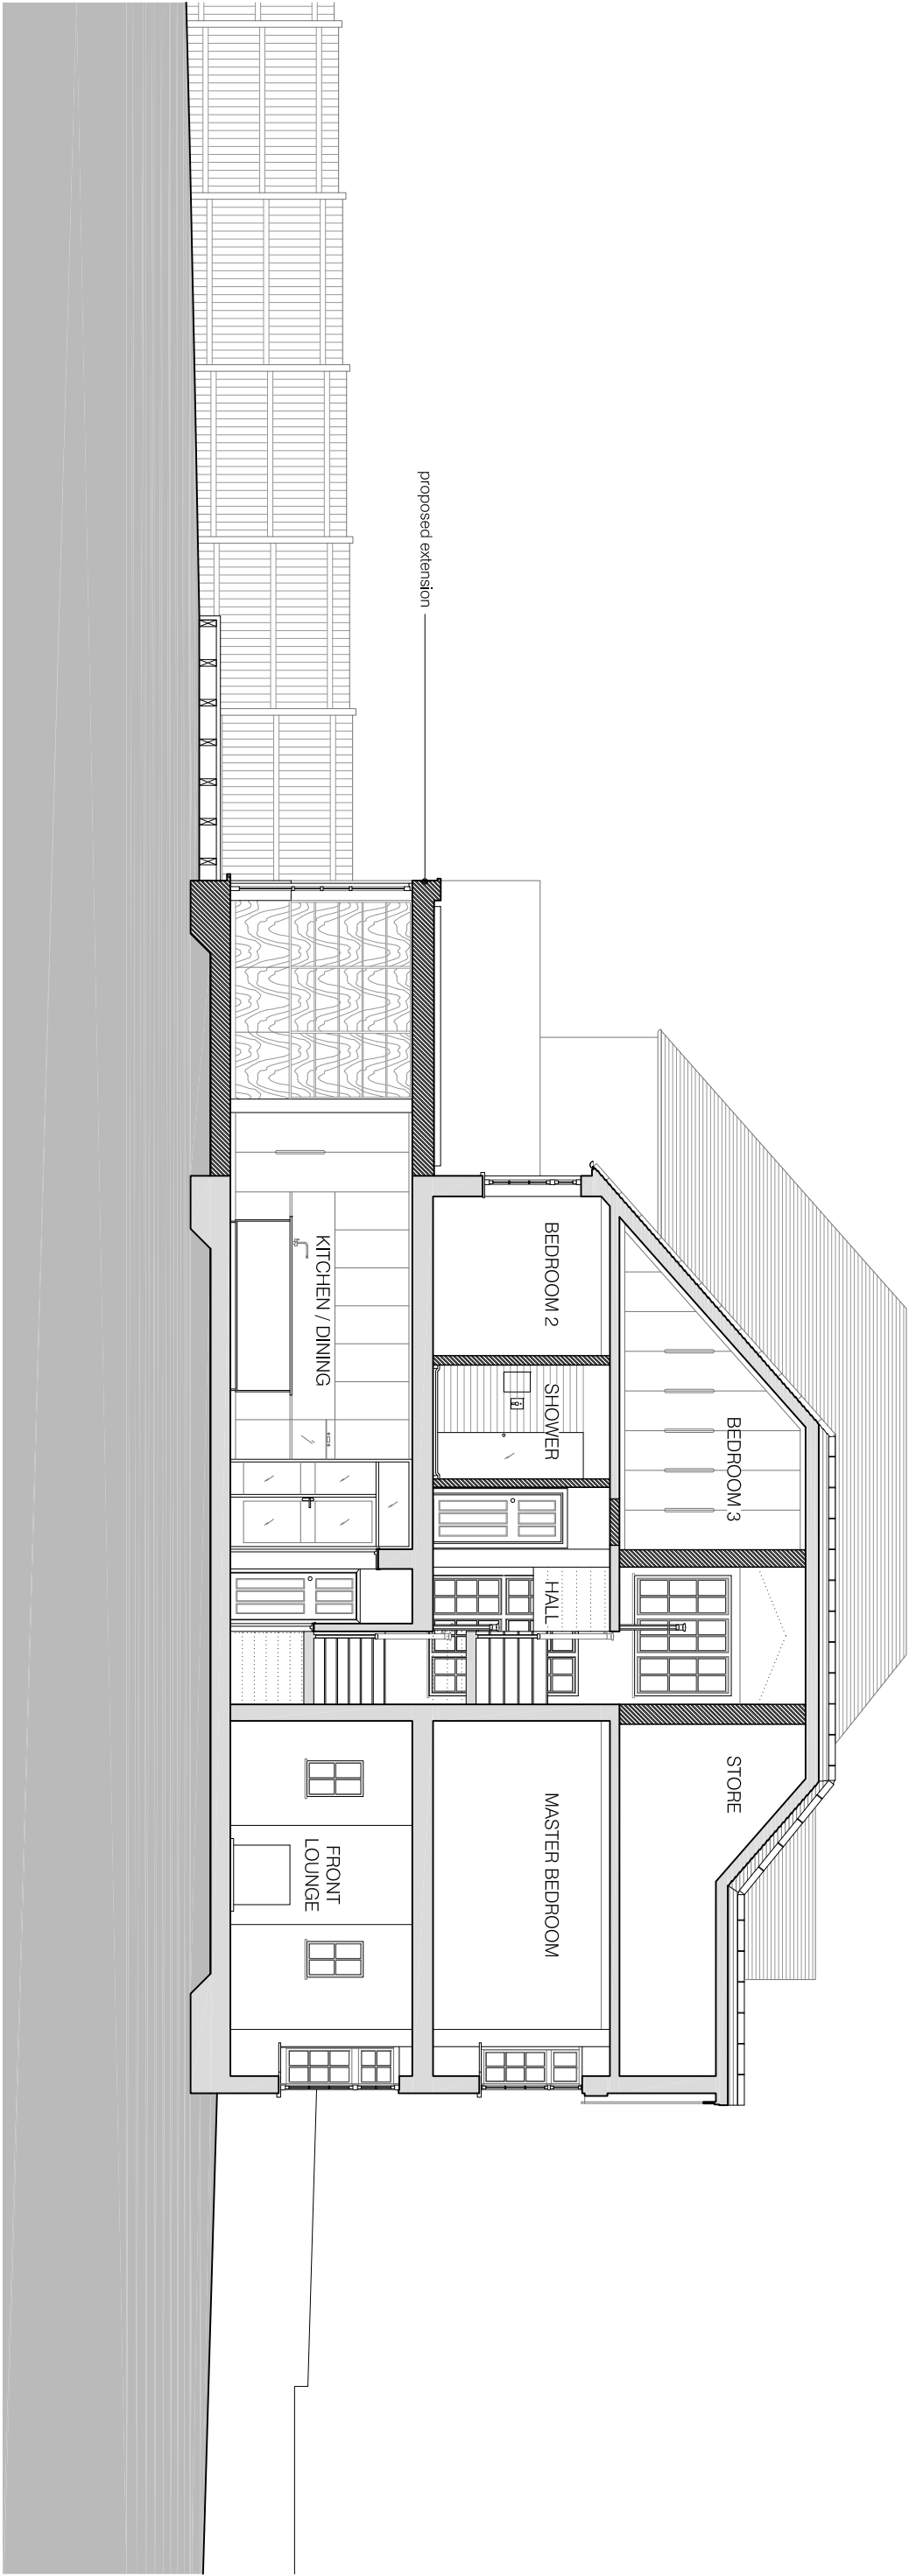

01 PROPOSED SECTION A-A
scale 1:100



proposed

project

89 HILLWAY LONDON N6 6AB

status / number

PROPOSED / 430-300-P

scale

1:100 @ A3

BRIAN O'REILLY ARCHITECTS

31 Oval Road, London, NW1 7EA +44 (0)20 7267 1184
www.brianoreillyarchitects.com mail@brianoreillyarchitects.com

drawing

PROPOSED SECTION A-A

date

25.01.2017