


The use of this data by the recipient acts as an agreement of the following statements. Do not use this data if you do not agree with any of the following statements:-

All drawings are based upon site information supplied by third parties and as such their accuracy cannot be guaranteed. All features are approximate and subject to clarification by a detailed topographical survey, statutory service enquiries and confirmation of the legal boundaries.

Do not scale except for planning purposes.

Report any discrepancies in writing to Palmer Lunn Architects before proceeding.

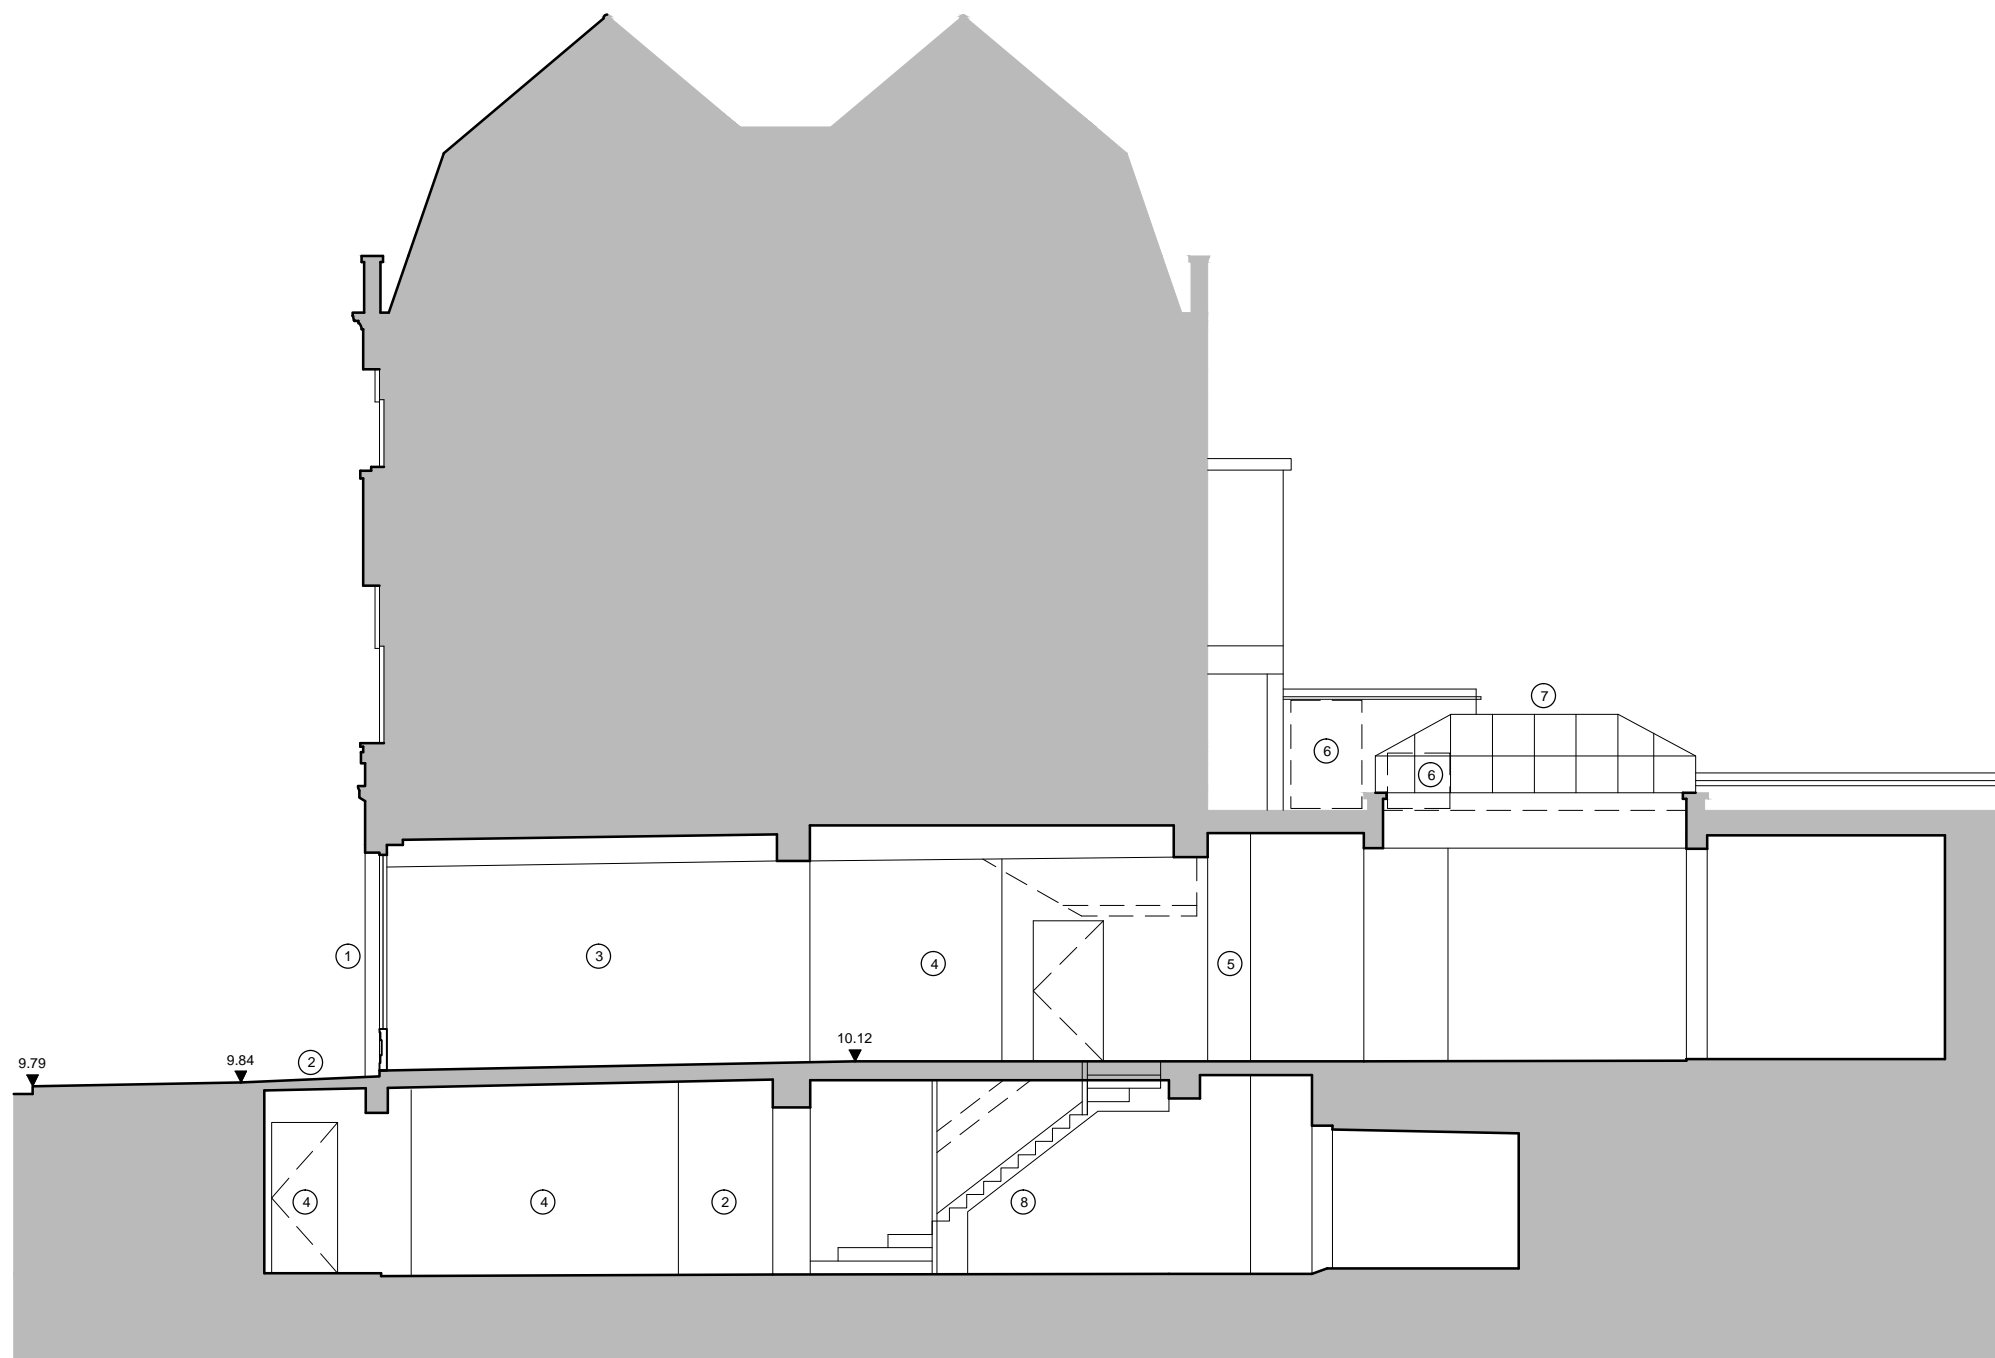

Schedule of Works

1. new shopfront - refer to street elevation drawing as proposed,
2. existing external floor tiles to remain as existing
3. exg walls made good to receive new finishes and decoration, reversible
4. new lightweight partition and timber door and lining, reversible
5. existing service riser duct retained for re-use
6. new free-standing single air-handling units to replace existing, reversible
7. existing glazed lantern retained & repaired. Non-original cracked or obscured glass replaced with clear glazing
8. existing retained timber staircase to be refurbished

P04	Planning	27.01.2017	APa	MLu
P03	Planning	23.12.2016	APa	MLu
P02	Planning	05.12.2016	APa	MLu
P01	Planning	25.11.2016	APa	MLu

Rev	Description	Date	Drn	Chk
-----	-------------	------	-----	-----

Status

PLANNING

Client

Build8

Project

Shop Refurbishment
15 Percy Street
London W1T 1DS

Drawing

Section AA
as Proposed

Project No.	Drawing No.	Revision
16006	PCY-PL-010	P04

Scale @ A3 Drawn By
1:100 APa

palmer lunn architects

www.palmerlunn.com