


Tables : 700mm x 700mm, Height 750mm
 Chairs : 420mm x 420mm, Height 500mm

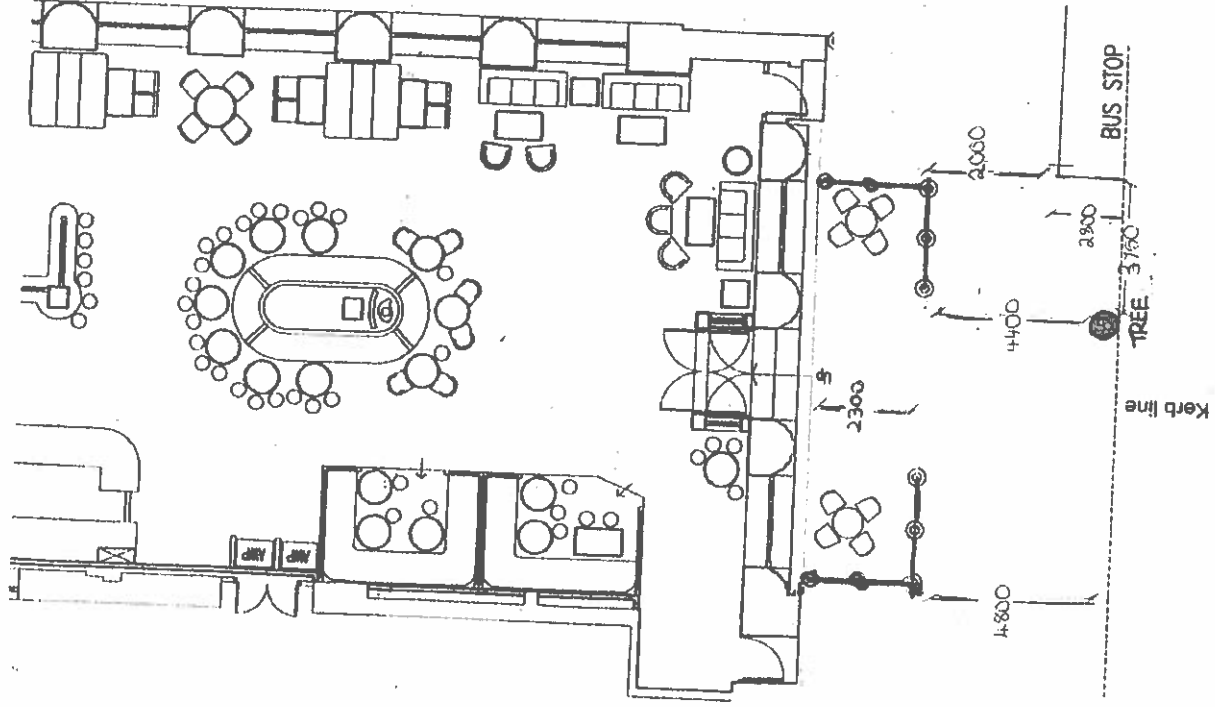

proposed demountable canvas screens as per detail

architectural design & project management
 rjd
 P.O. Box 2782
 Great Dunmore
 Essex CM6 2WV
 tel - 01371 875518
 fax - 01371 875817
 email@rjd.co.uk

projct THE SHAKEPEARES HEAD,
 AFRICA HOUSE, 64 - 68 KINGSWAY
 Osm JD WETHERSPROOF PLC
 draw PROPOSED PAVEMENT SEATING AREA
 date MARK 15
 scale 1:100
 drawing no 08059
 rev 03
 P.D. No. 0238