

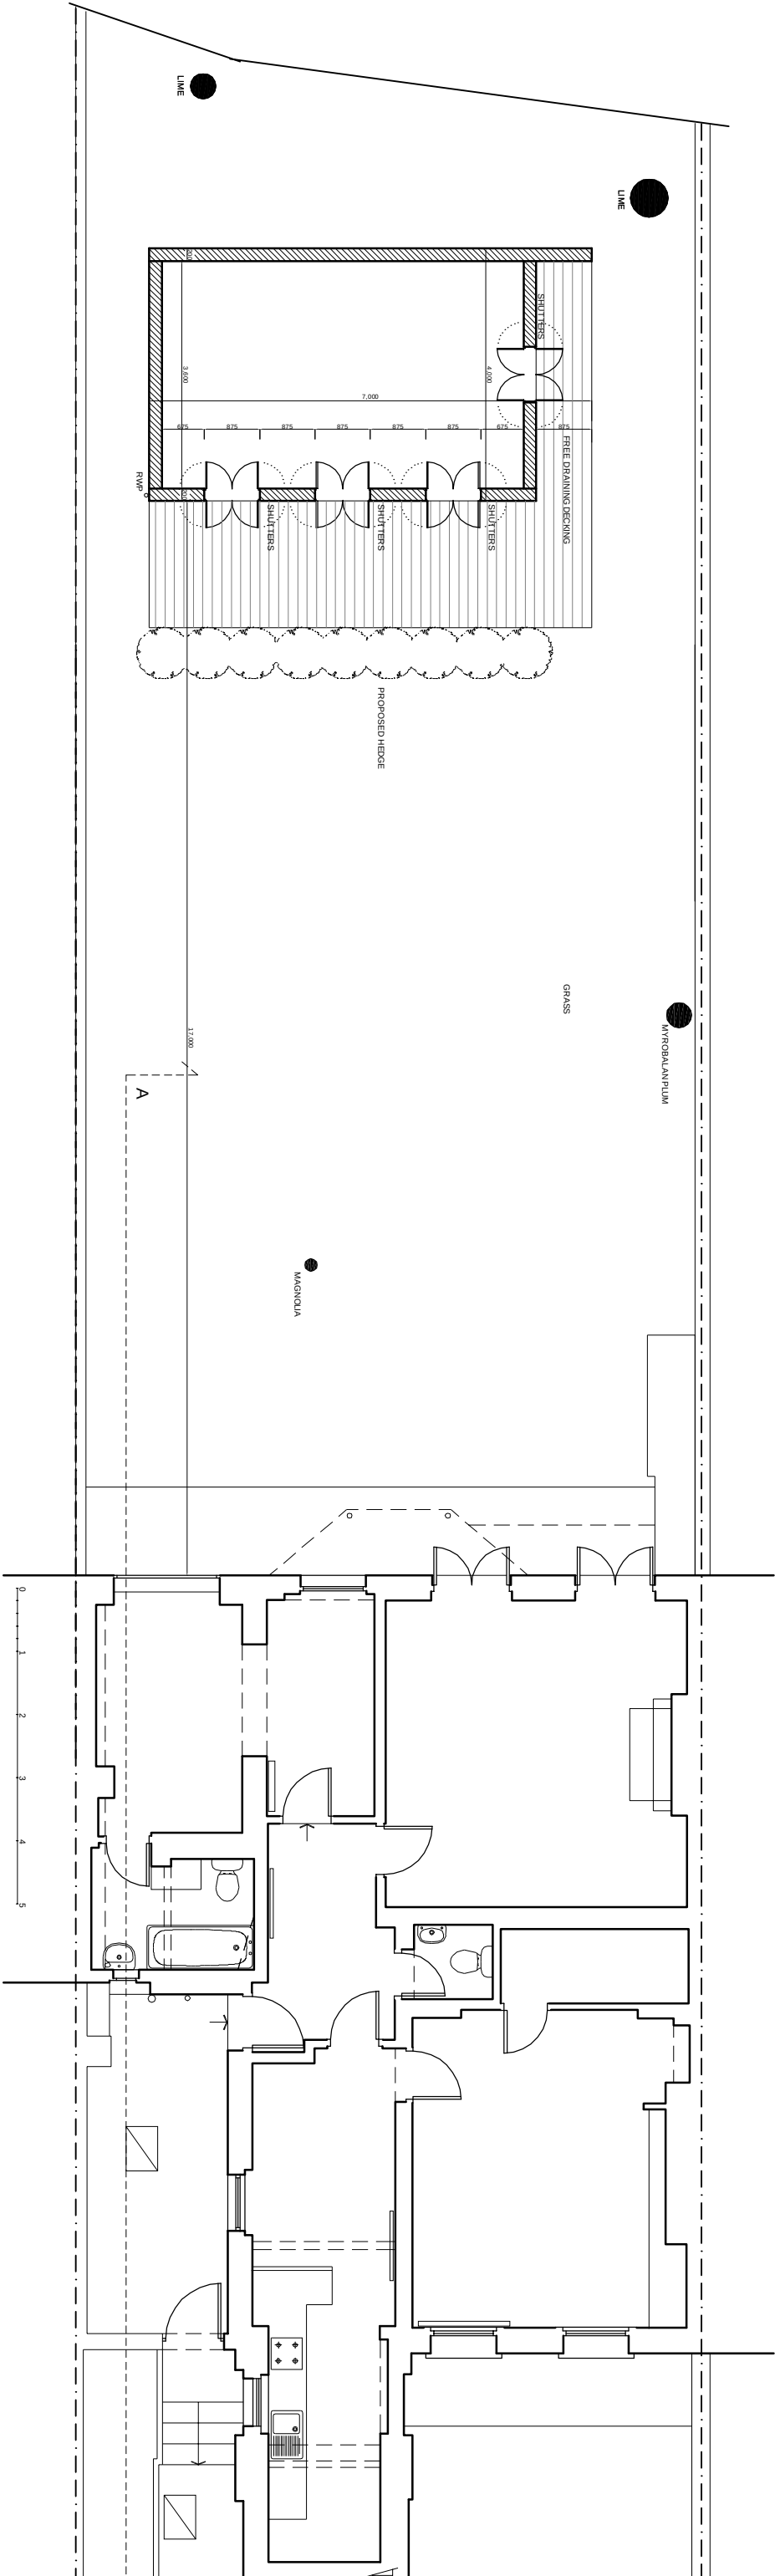


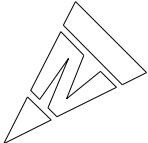

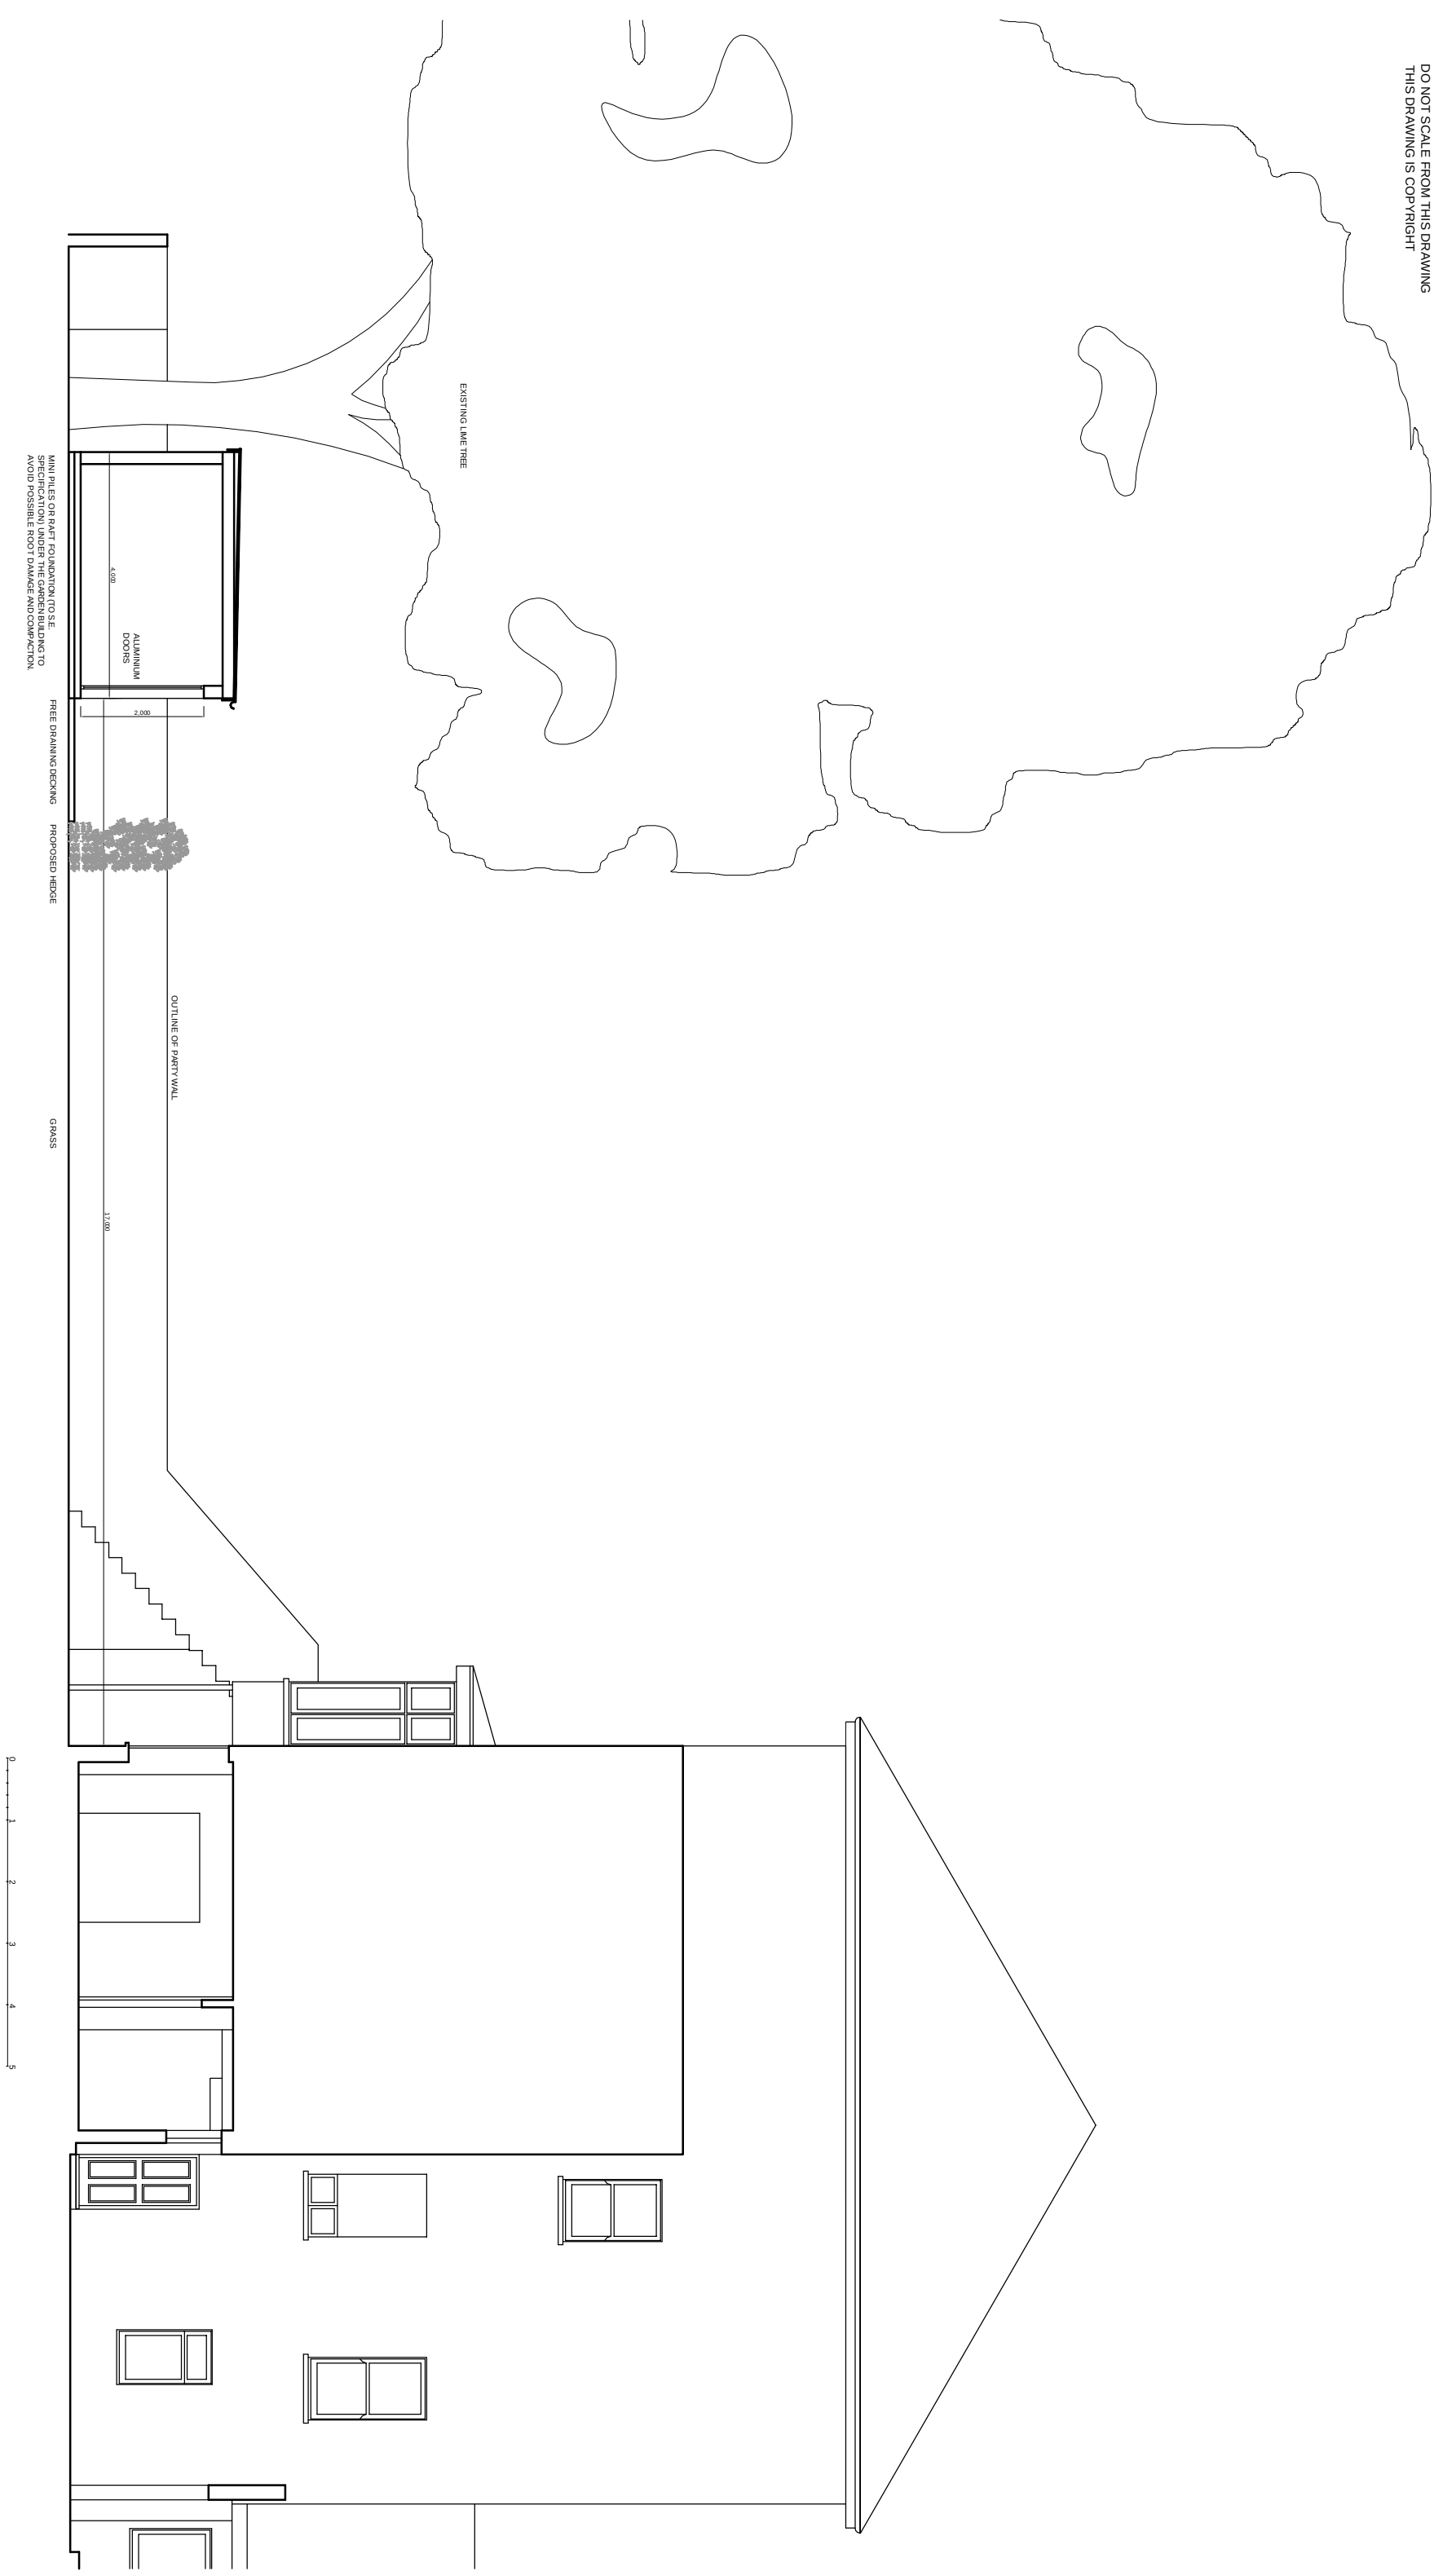


t 020 75869624
m 07985 035333
KasiaWhitefield@gmail.com

KASIA WHITEFIELD
design consultant

41A BUCKLAND CRESCENT
LONDON NW3 5DJ
SECTION FOR GARDEN HOUSE
as Proposed

1:100/A3
2017.01.23
BC41GH/PP2 rev.C

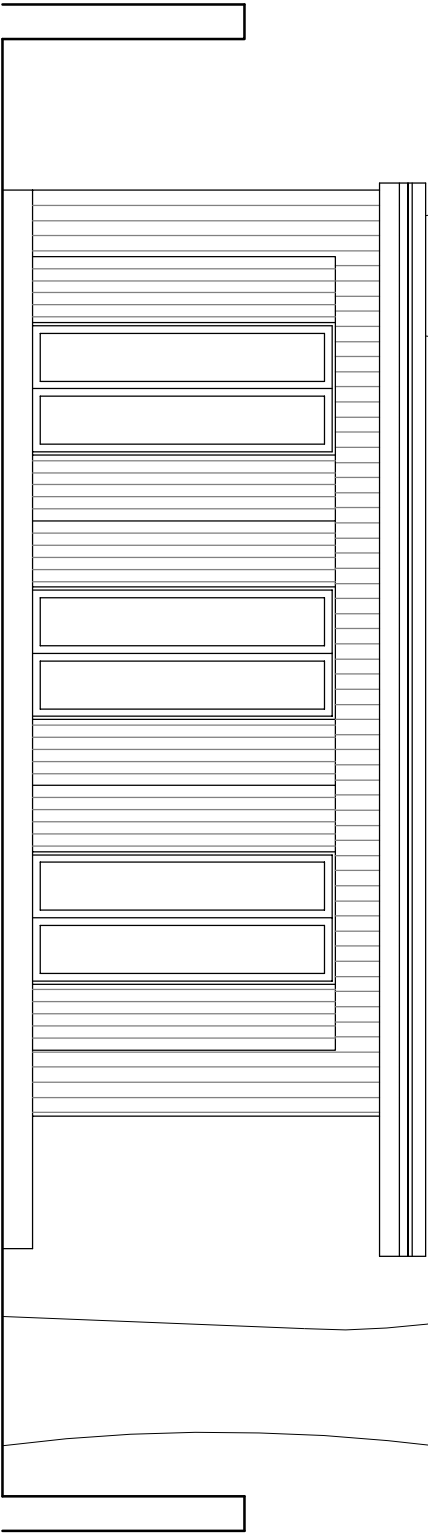

ALUMINIUM
DOORS WITH TIMBER SHUTTERS

FRONT & REAR ELEVATION TO HAVE TIMBER
CLADDING



t 020 75869624
m 07985 035333
KasiaWhitfield@gmail.com

KASIA WHITFIELD
design consultant


41A BUCKLAND CRESCENT
LONDON NW3 5DJ

FRONT ELEVATION - GARDEN HOUS
as Proposed



1:50/A3
2017.01.23
BC41GH/PP3 rev.B

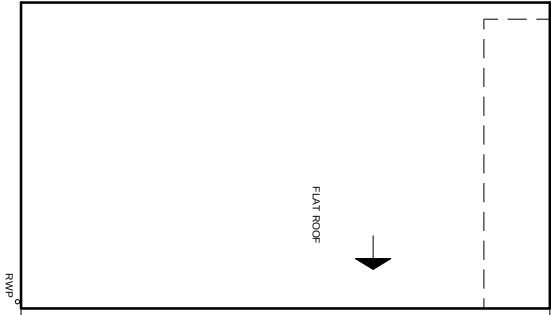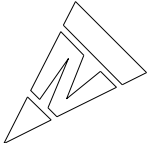

ROOF PLAN
1:100

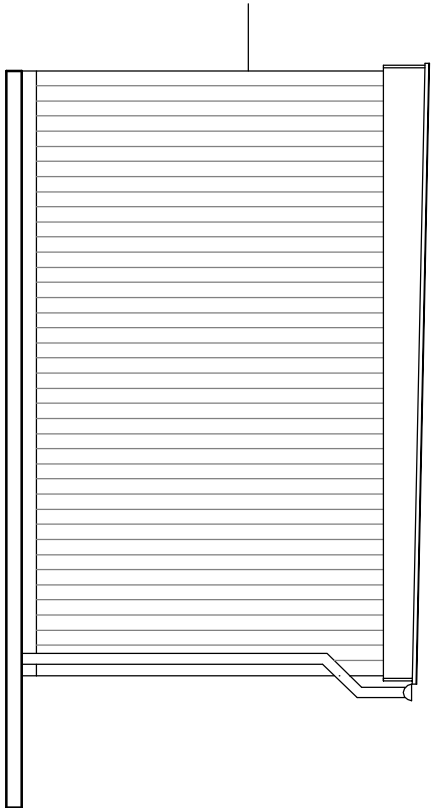

SIDE ELEVATIONS
1:50

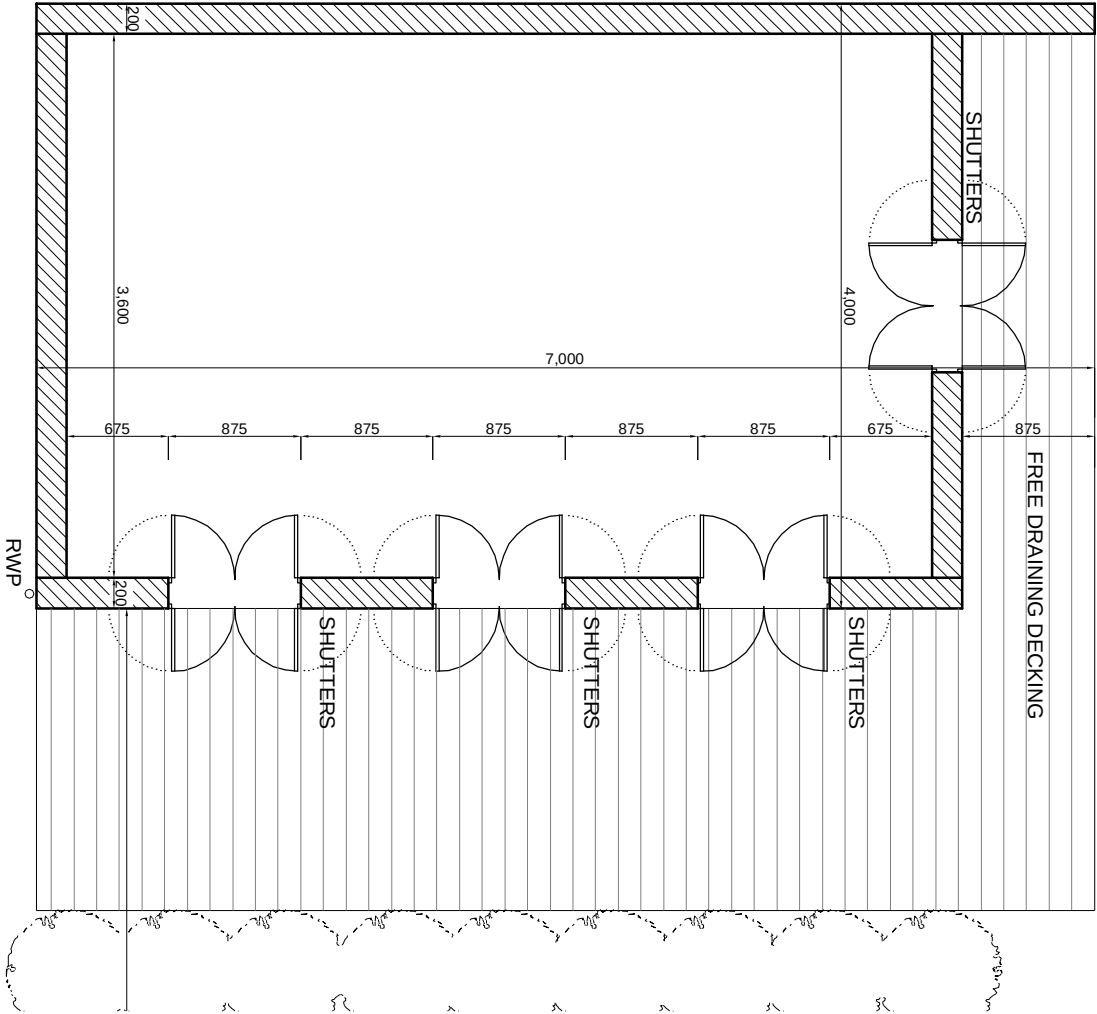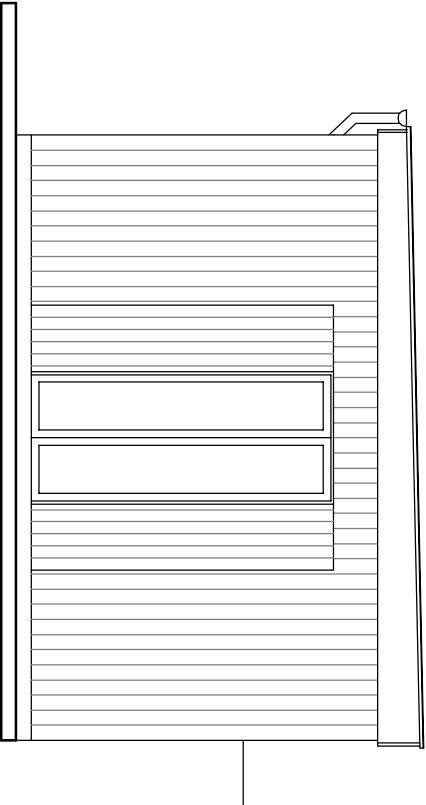

FLOOR PLAN
1:50