



**1**  
300  
**Proposed kitchen plan**  
**scale 1:20**

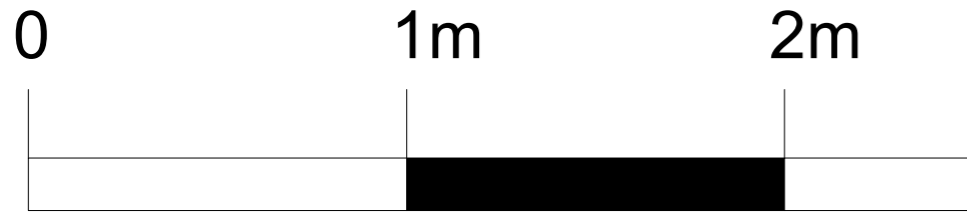

**Scale bar**

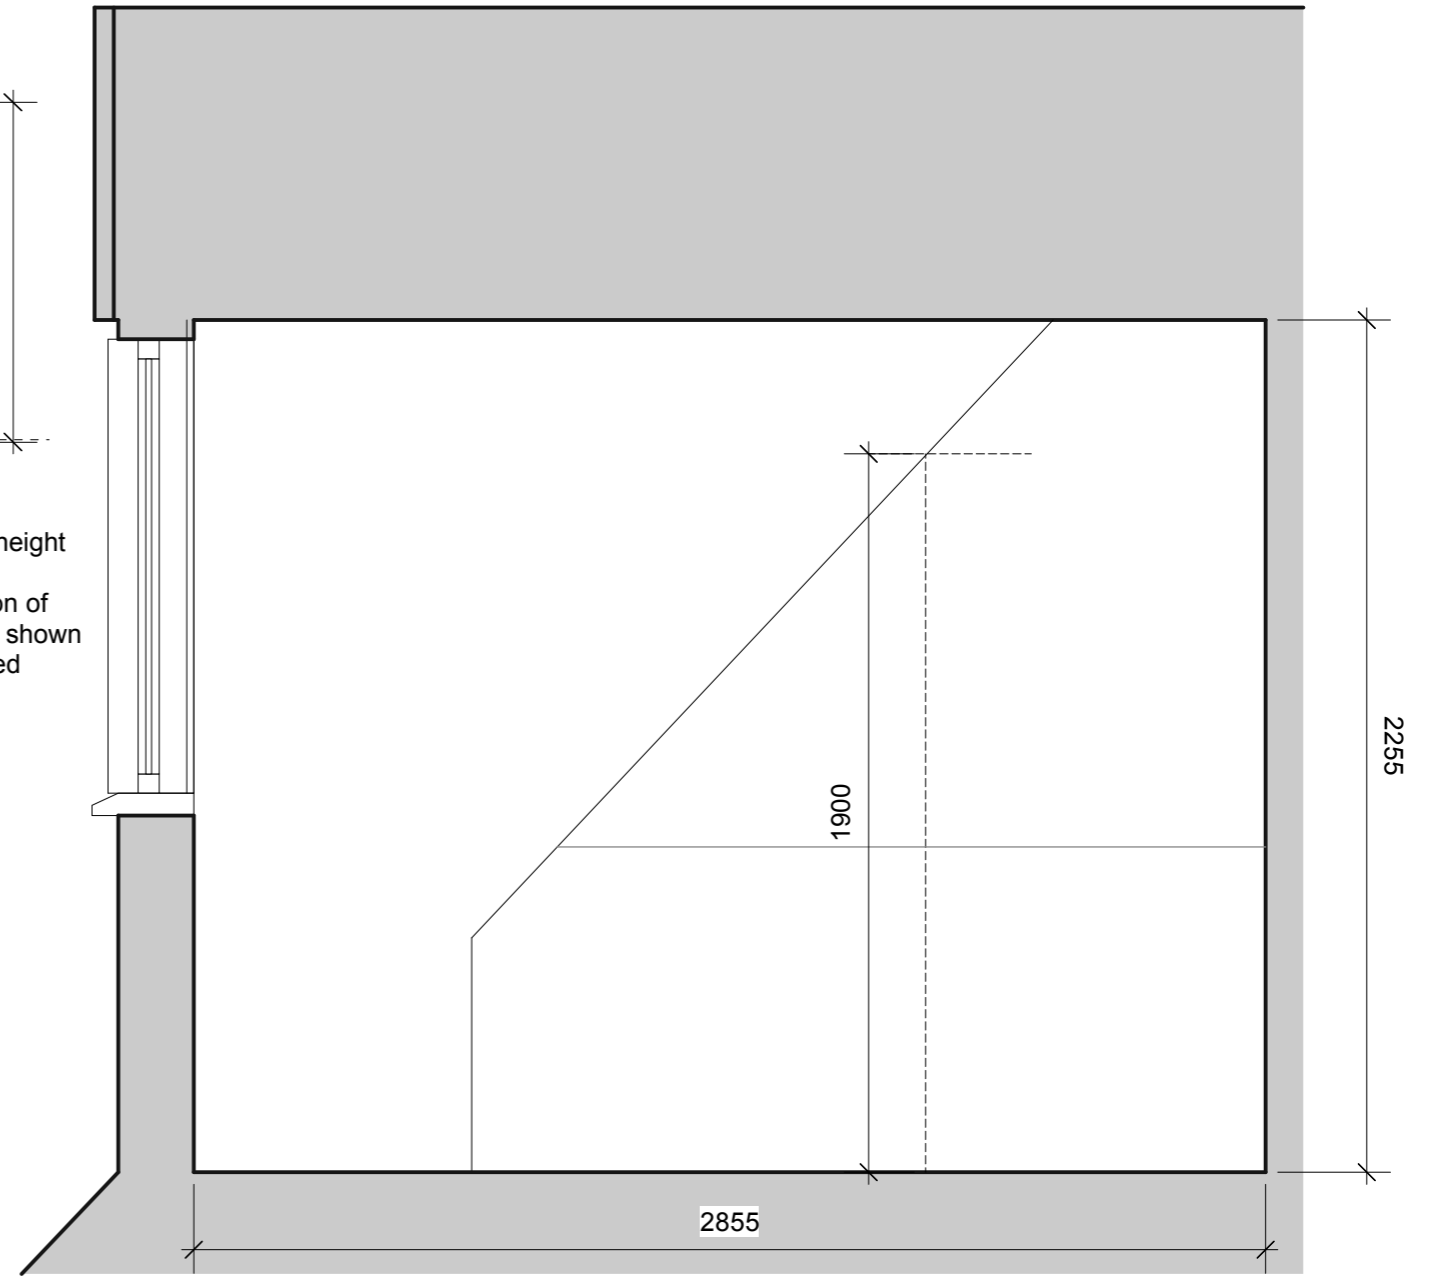

**2**  
300  
**Proposed kitchen section**  
**scale 1:20**

Rev	Description	Date	Initial
A	Plan amended	31-1-17	CHP

<b>Seed</b> Property Consultants Beaufort House, 15 St Botolph Street, London, EC3A 7BB	Drawing Title: <b>Proposed 2nd floor kitchen</b>		
	Client: <b>SIG Dennington Park rd LTd</b>	Scale: <b>1:20 @ A3</b>	Date: <b>Jan 17</b>
Job Title: <b>11 Dennington Park Rd, NW6 1BB London NW6 1BB</b>	Drawing Number: <b>16-DEN-300</b>		Rev: <b>A</b>