

two storey extension  
to house no. 9 St.  
Thomas's Gardens

WG2  
1900  
600

1860  
490  
WG3  
window on the landing


single storey  
extension to house  
no. 11 St. Thomas's  
Gardens



t 020 75869624  
m 07985 035333  
KasiaWhitfield@gmail.com

**KASIA WHITFIELD**  
design consultant



10 ST THOMAS'S GARDENS  
LONDON NW5 4EX  
UPPER GROUND FLOOR PLAN  
as EXISTING  
1:50/A3  
2017.01.04  
STG10-EX3

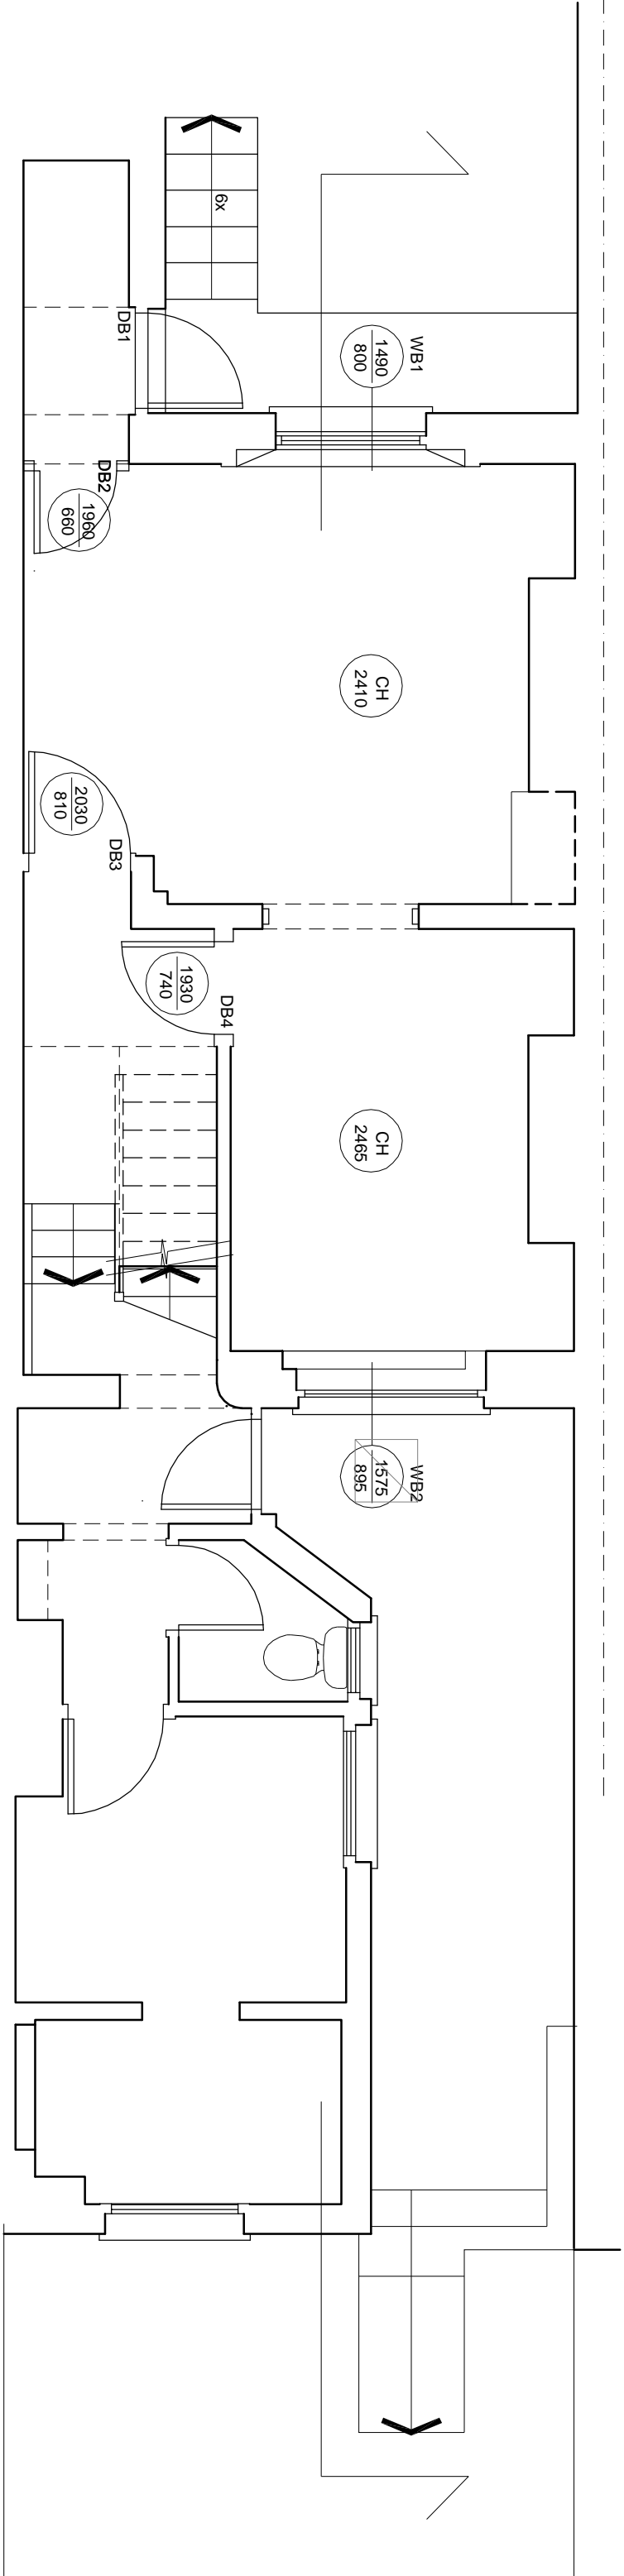

t 020 75869624  
m 07985 035333  
KasiaWhitfield@gmail.com

**KASIA WHITFIELD**  
design consultant

10 ST THOMAS'S GARDENS  
LONDON NW5 4EX  
LOWER GROUND FLOOR PLAN  
as EXISTING  
1:50/A3  
2017.01.04  
STG10-EX4

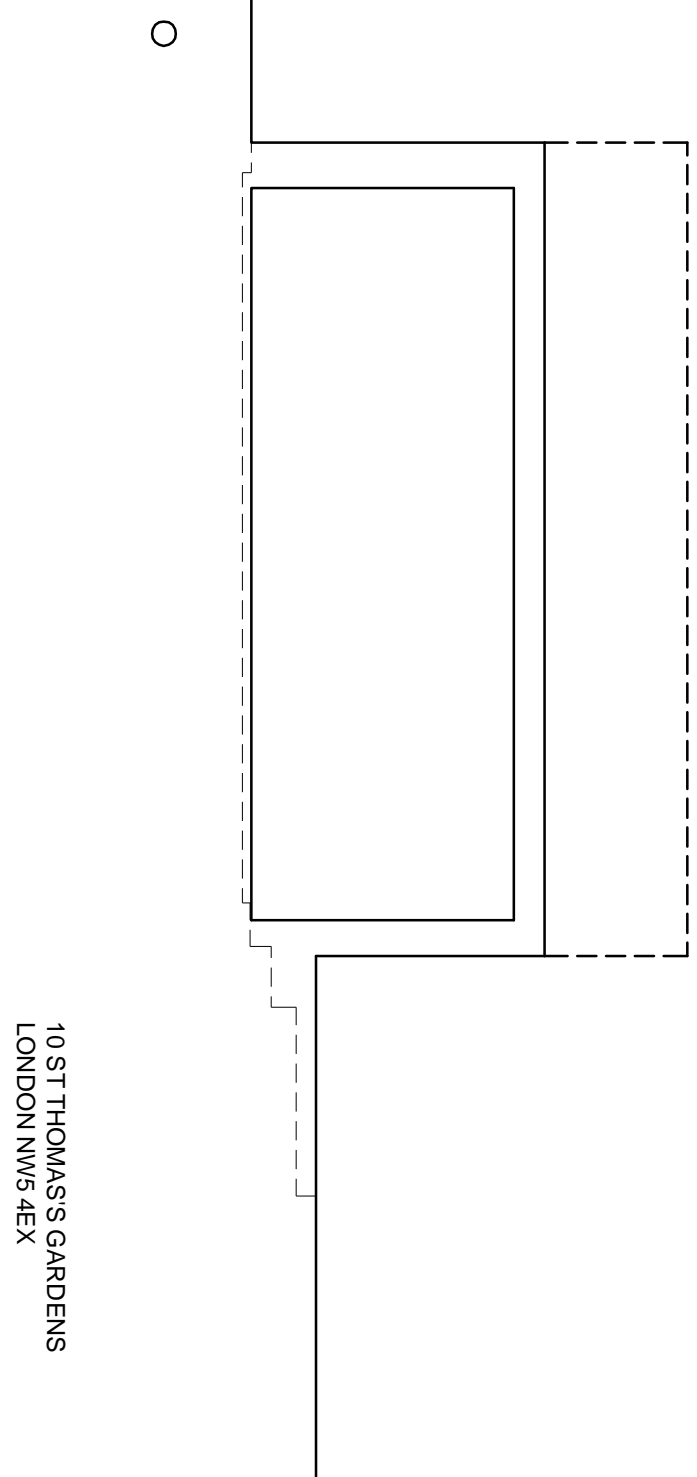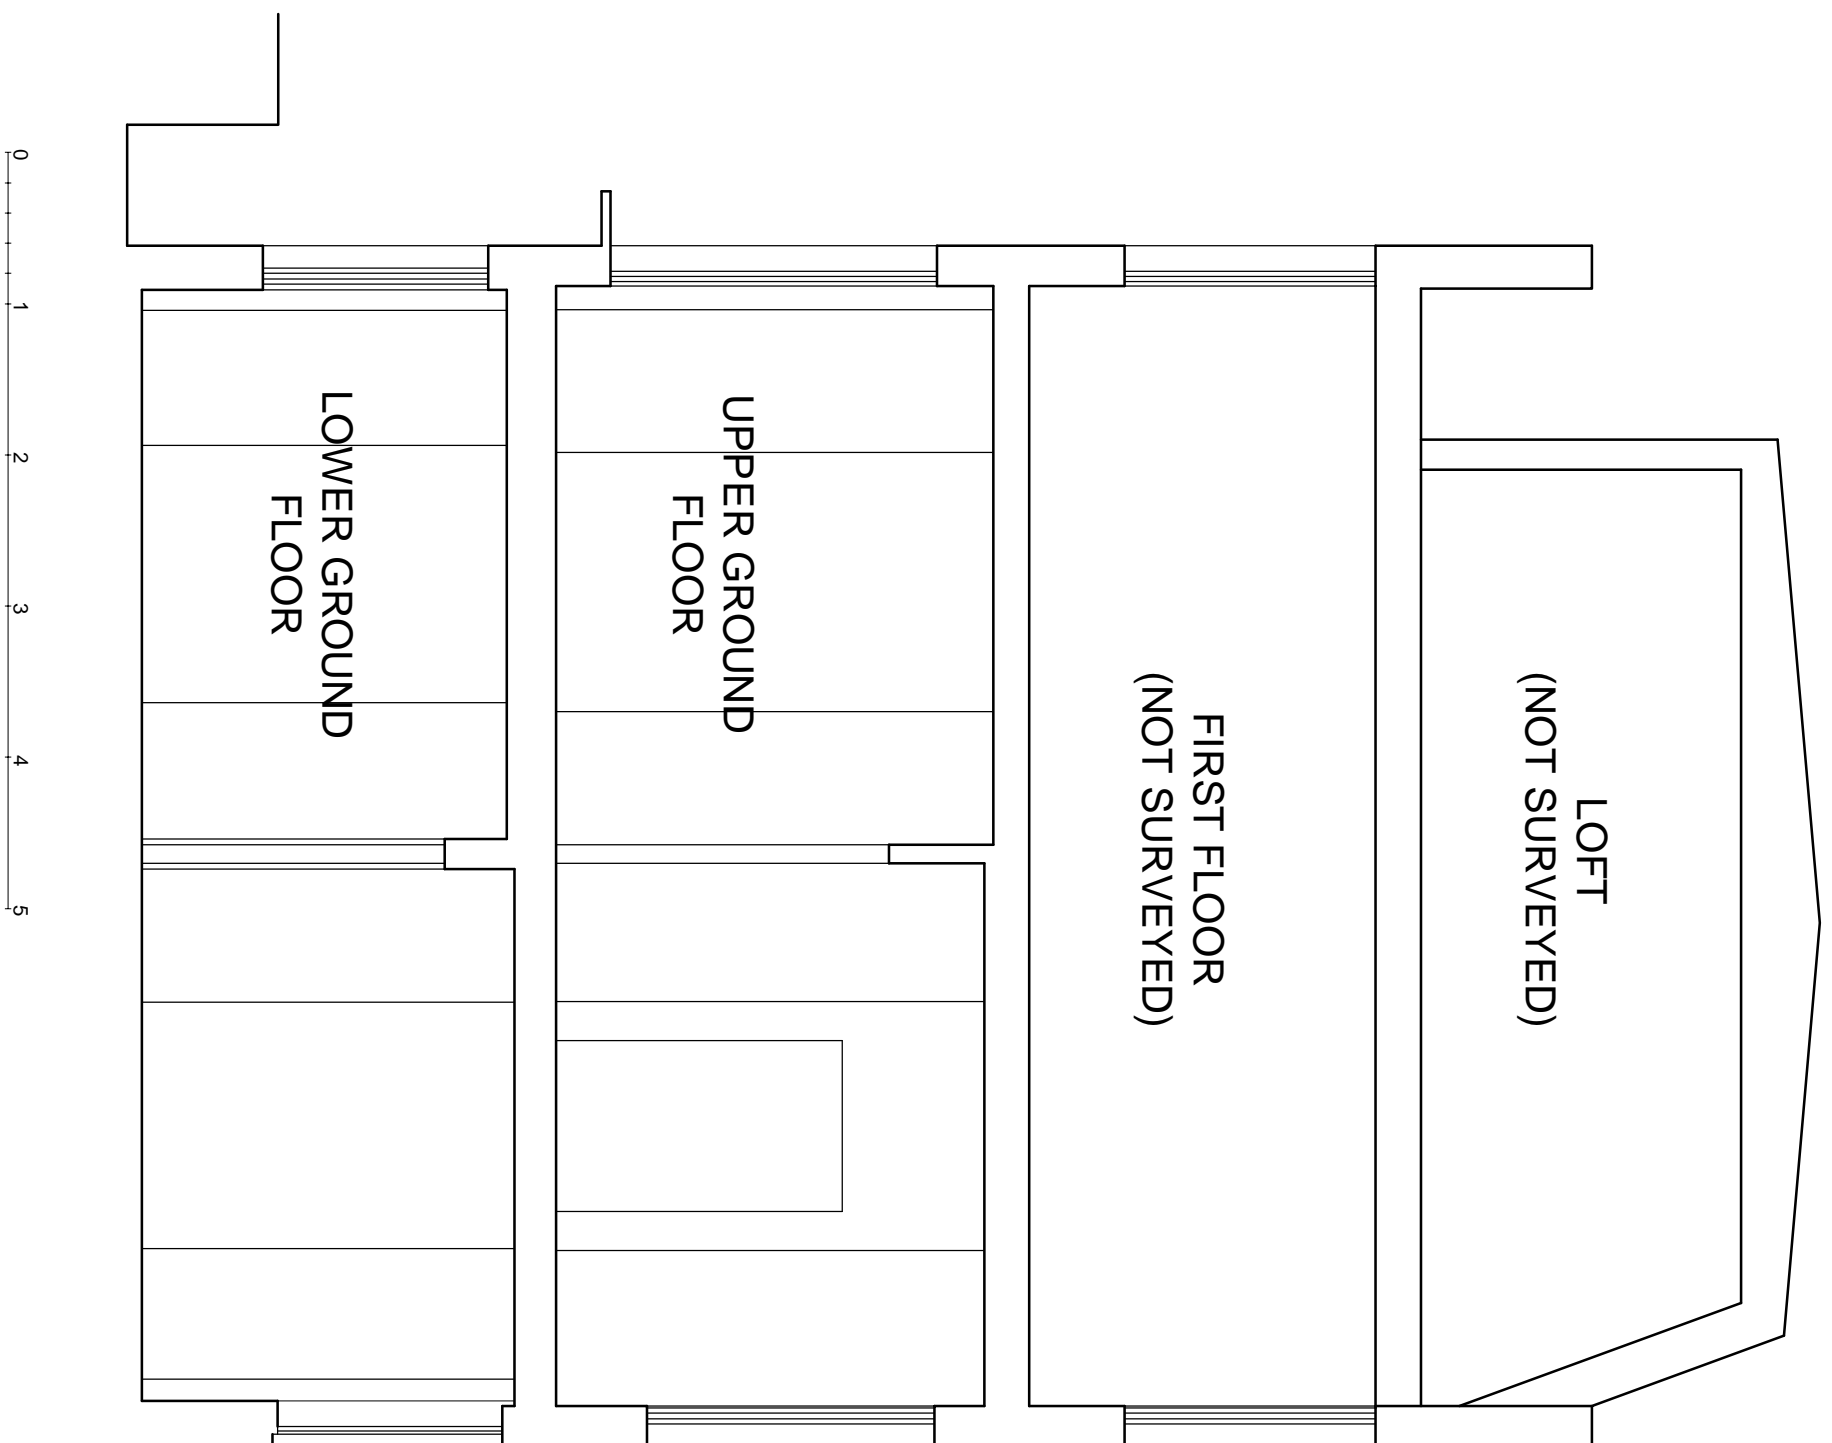

10 ST THOMAS'S GARDENS  
LONDON NW5 4EX

LONG SECTION  
as EXISTING

1:50/A3  
2017.01.04

STG10-EX5

t 020 75869624  
m 07985 035333  
KasiaWhitfield@gmail.com

**KASIA WHITFIELD**  
design consultant



10 ST THOMAS'S GARDENS  
LONDON NW5 4EX

REAR ELEVATION  
as EXISTING

1:50/A3  
2017.01.04

STG10-EX6