


SITE BOUNDARY

connection to main sewer for foul water and rainwater

-1

scale 1:50

to main sewer

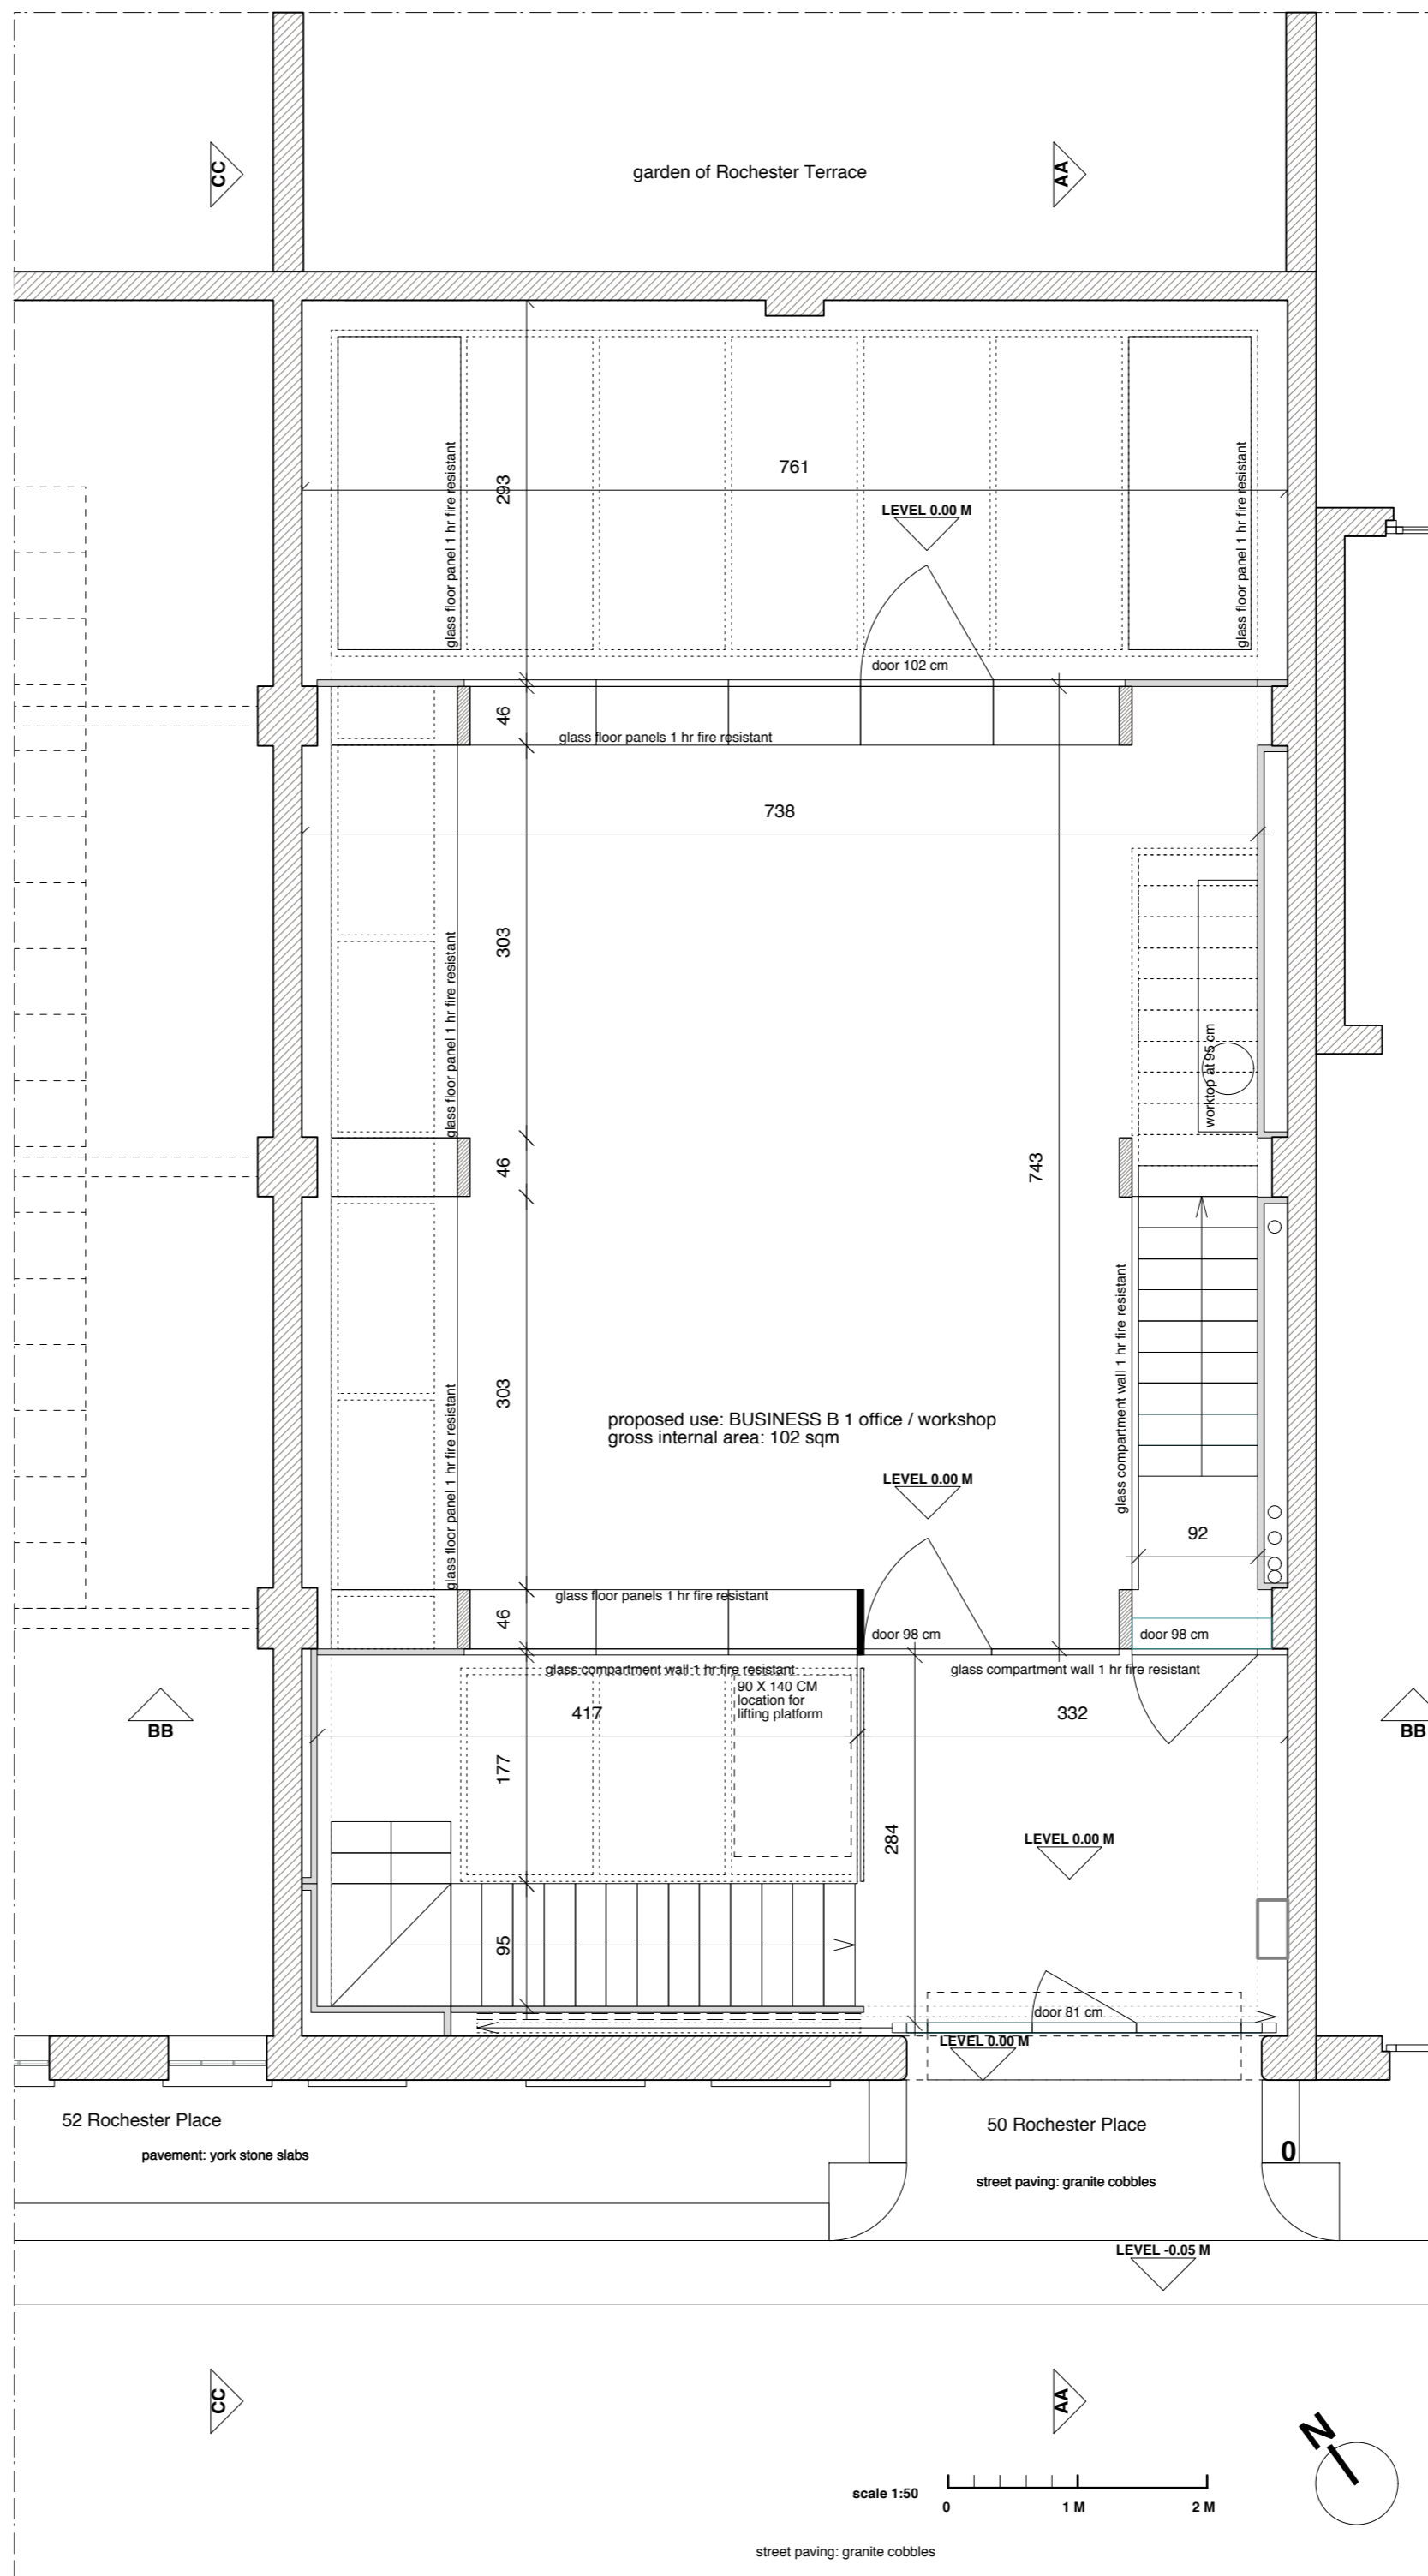

garden of Rochester Terrace

proposed use: BUSINESS B 1 office / workshop
gross internal area: 102 sqm

52 Rochester Place
pavement: york stone slabs

50 Rochester Place
street paving: granite cobbles

LEVEL -0.05 M

scale 1:50

street paving: granite cobbles

proposed plans P1

proposed plans 1 / 50
ground floor and basement
page 1 of 6

project:
50 Rochester Place
London NW1 9JX

office:
AWDM
96 Paardenmarkt, 2000 Antwerpen
+ 32 3 237 45 51
wdm@awdm.be
www.awdm.be

client:
Michael Anastasiades

drawn by wdm on 28 07 2016